



NOTE: PLANS ARE CONCEPTUAL AND SUBJECT TO CHANGE

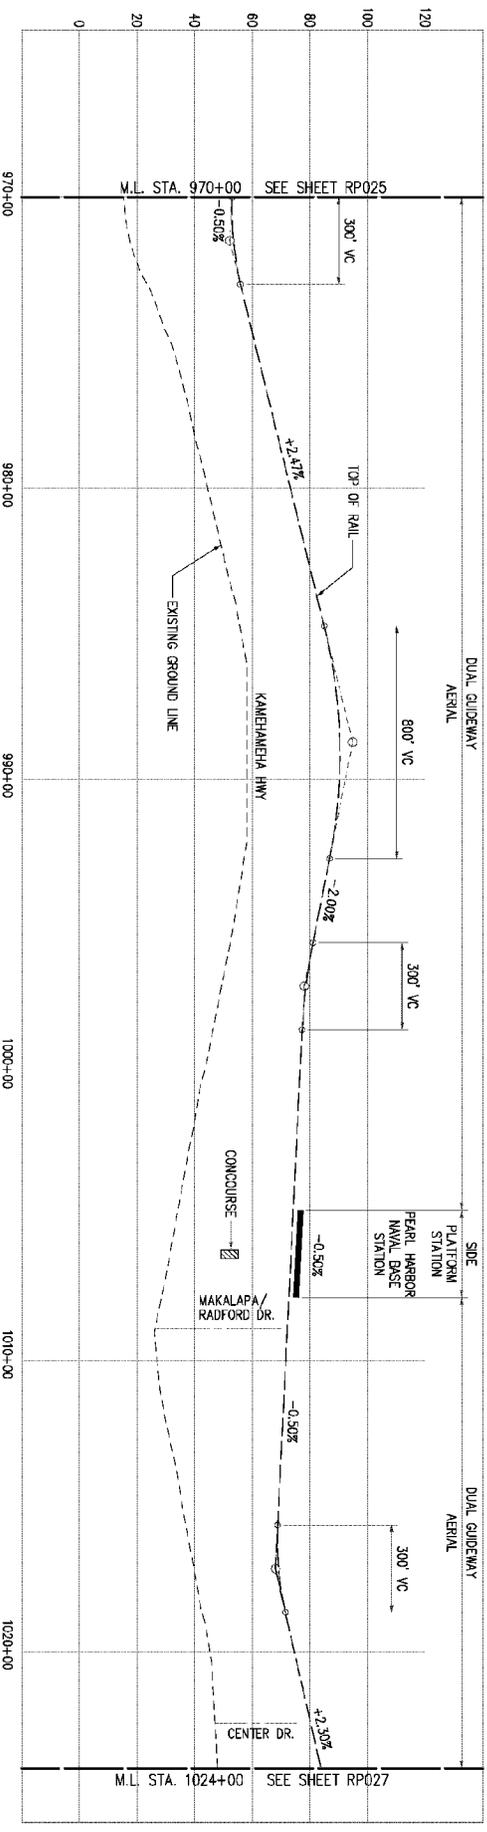

CITY & COUNTY OF HONOLULU
DEPARTMENT OF TRANSPORTATION SERVICES
RAPID TRANSIT DIVISION

HONOLULU HIGH-CAPACITY TRANSIT CORRIDOR PROJECT

Scale:

 

CONCEPTUAL ALIGNMENT PLANS AND PROFILES

PLAN AND PROFILE
STA 970+00 TO STA 1024+00
SHEET 28 OF 32

Page No. 28 of 28
Drawing No. RP026
Date: 09/22/08