


Maintenance Yard Site

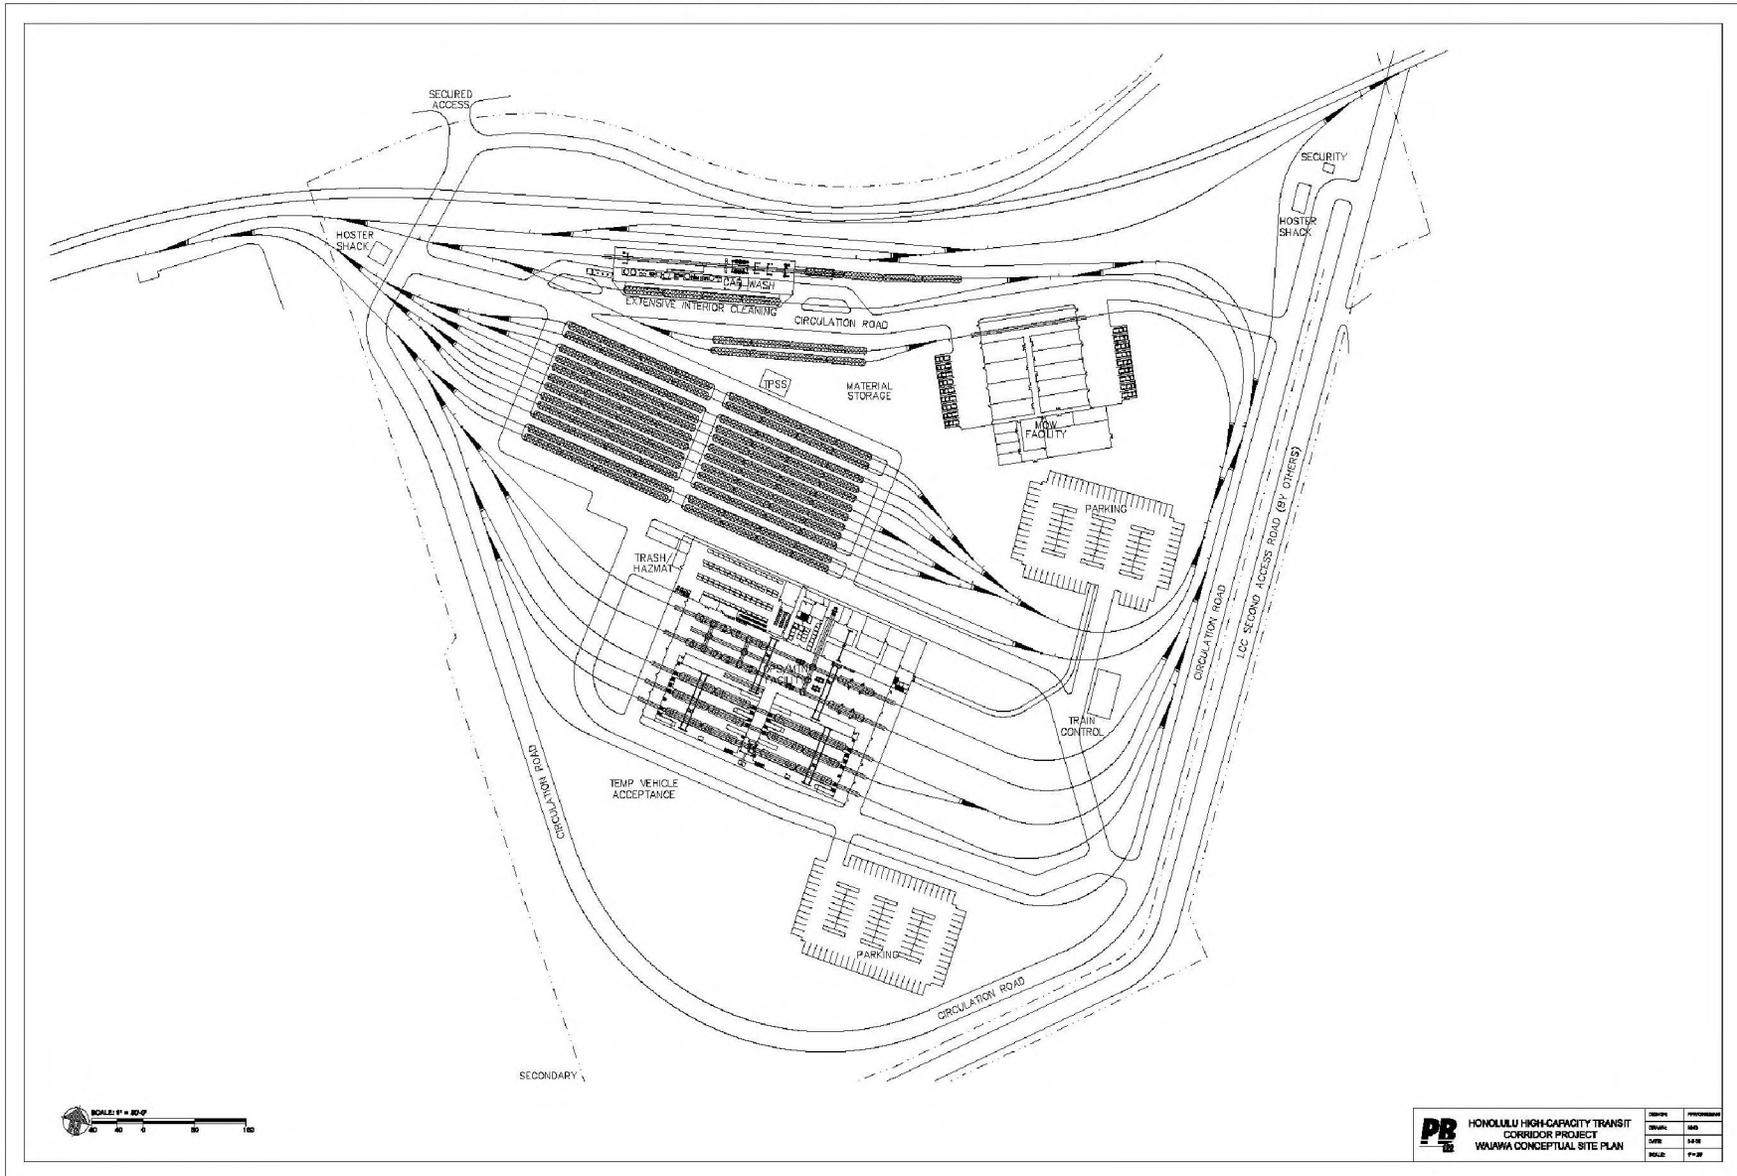

	HONOLULU HIGH-CAPACITY TRANSIT CORRIDOR PROJECT WAUWAA CONCEPTUAL SITE PLAN	SHEET: 000	PROJECT:
		DATE: 1/18	DRAWN:
		SCALE: 1"=20'	CHECKED:
			APPROVED:

Packaging

Design-Build Contracts

- Initial line Segment
- Yard and Shop Facility

Design-Bid-Build

- Stations
- Future line segments

Professional Services

- General Construction Manager
- Final Designers

Systems Installation

- Traction power distribution, train control, and communications
- Revenue vehicle

Owner Furnished Materials

- Rail and special trackwork
- Elevators and escalators
- Fare equipment
- Traction Power Pre-packaged Substations

As of 6/12/08 subject to change.