

REFERENCE NOTES SCHEDULE LA003

SYMBOL	DESCRIPTION
15	Retaining Wall: Lava Rock Veneer
14	Bollard
16	Driveway and Parking Lot: See Civil Drawings
17	Pavement Markings, See Civil Drawings
19	Accessible Curb Ramp, See Civil Drawings

PAVING LEGEND LA003

SYMBOL	DESCRIPTION
[Pattern: Horizontal Lines]	Natural Concrete Paving
[Pattern: Stippled]	Walkway Paving 1
[Pattern: Dotted]	Walkway Paving 2



**PRELIMINARY
ENGINEERING
SUBJECT TO REVISION**

Designed: K Fishman
 Drawn: K Fishman
 Checked: R Higa
 Approved: R S Duncan
 Date: 12-18-09

HONOLULU HIGH-CAPACITY TRANSIT CORRIDOR PROJECT
 CITY & COUNTY OF HONOLULU - DEPARTMENT OF TRANSPORTATION SERVICES - RAPID TRANSIT DIVISION


Prime Consultant:
PARSONS BRINCKERHOFF
 1003 Bishop Street, Suite 2250 - Honolulu, HI 96813

Subconsultant:
 Land Planning, Landscape Architecture, Environmental Studies, Graphic Design
PBR HAWAII
 1001 Bishop Street, Suite 650 Honolulu, HI 96813

**ALOHA STADIUM STATION
PAVING PLAN
PARK-AND-RIDE**

Contract No.: SV-34D	
CADD File: SJ1-J02-LADD3	
Drawing No: LADD3	Rev.
Scale: 1"=40'-0"	

PROJECTS\OAHU\HCTCP\PER Working File\Segment 1\Aloha Stadium Station\Block Submittal\SJ1-J02-LADD3.dwg

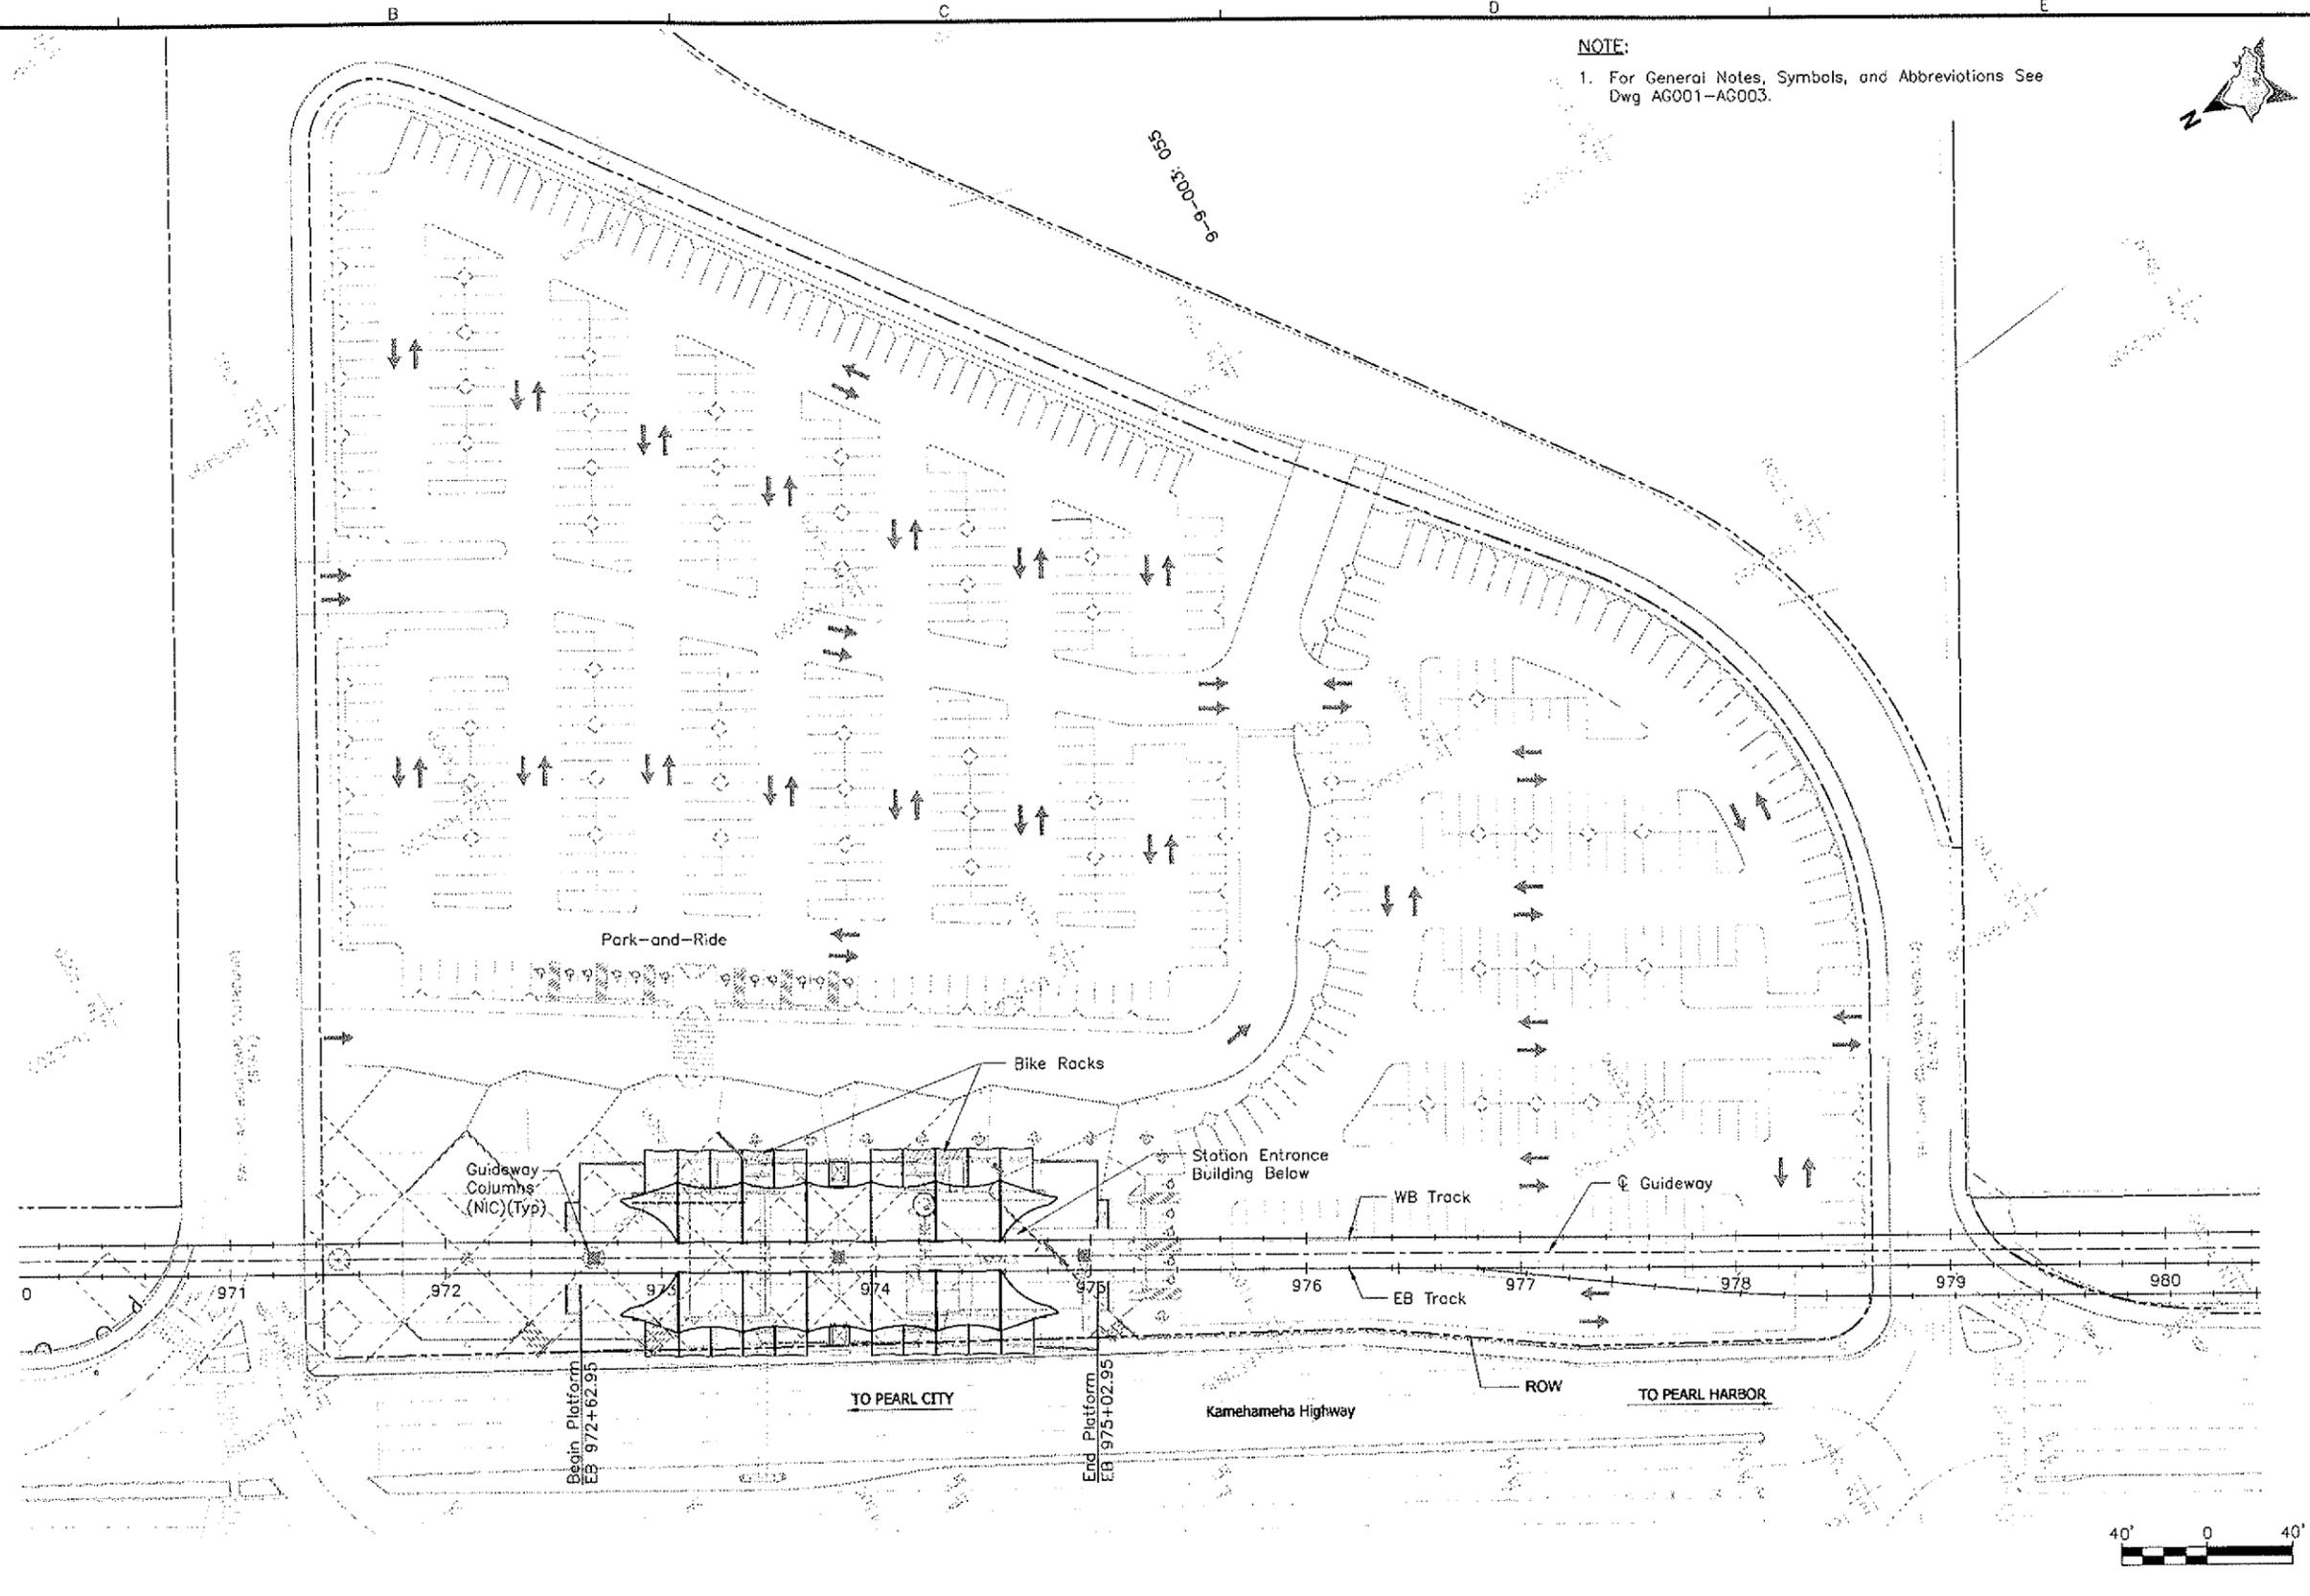

NOTE:
 1. For General Notes, Symbols, and Abbreviations See Dwg AG001-AG003.

**PRELIMINARY
 ENGINEERING
 SUBJECT TO REVISION**

Designed: W Deguchi
 Drawn: D Wong
 Checked: W Lau
 Approved: K Parmar
 Date: 12-18-09

HONOLULU HIGH-CAPACITY TRANSIT CORRIDOR PROJECT
 CITY & COUNTY OF HONOLULU - DEPARTMENT OF TRANSPORTATION SERVICES - RAPID TRANSIT DIVISION

Prime Consultant:
PARSONS BRINCKERHOFF
 1003 Bishop Street, Suite 2250 - Honolulu, HI 96813

Subconsultant:
DURRANT
 Media Five
 345 QUEEN STREET, SUITE 901
 HONOLULU, HAWAII 96813

For reduced prints, original page size in inches: 0 1 2 3 4 5 6 7 8 9 10

**ALOHA STADIUM STATION
 ARCHITECTURAL SITE PLAN**

Contract No.: SV-340
 CADD File: SJ1-H02-AR001
 Drawing No: AR001 Rev.
 Scale: 1" = 40'
 Page No. 38 of 53

Description