


NOTE:  
 PLAN AND PROFILE ARE ILLUSTRATIVE ONLY AND ARE INTENDED TO SHOW THE RELATIONSHIP BETWEEN THE FIXED GUIDEWAY AND ADJACENT ROADWAY FACILITIES AND RELATIVE HEIGHT OF THE FIXED GUIDEWAY ABOVE THE EXISTING GROUND LINE.

NOTE: PLANS ARE CONCEPTUAL AND SUBJECT TO CHANGE

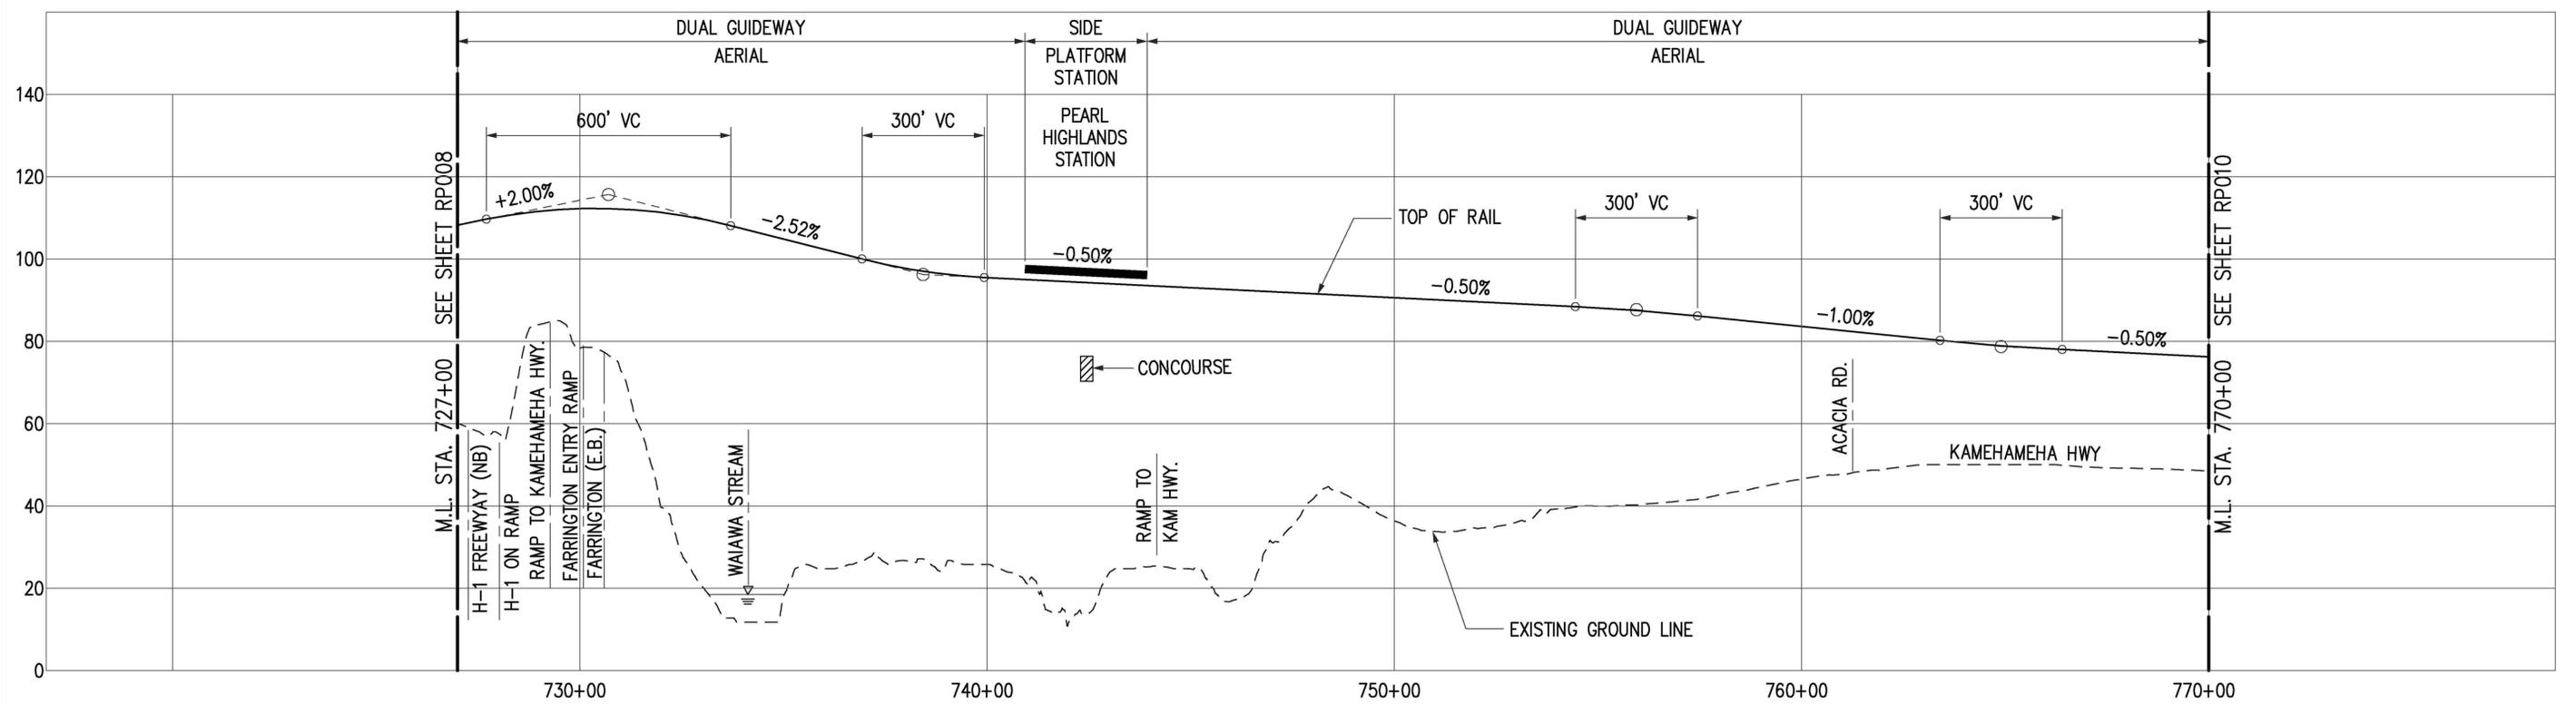

CITY & COUNTY OF HONOLULU  
 DEPARTMENT OF TRANSPORTATION SERVICES  
 RAPID TRANSIT DIVISION

**HONOLULU HIGH-CAPACITY TRANSIT CORRIDOR PROJECT**



CONCEPTUAL ALIGNMENT PLANS AND PROFILES  
 PLAN AND PROFILE  
 STA 727+00 TO STA 770+00  
 SHEET 10 OF 32

Page No. 16 of 38  
 Drawing No. **RP009**  
 Date: 09/22/08