

DEPARTMENT OF TRANSPORTATION SERVICES  
CITY AND COUNTY OF HONOLULU

650 SOUTH KING STREET, 3RD FLOOR  
HONOLULU, HAWAII 96813  
Phone: (808) 523-4529 • Fax: (808) 523-4730 • Internet: www.honolulu.gov

**FILE COPY**

NOV - 9 2006  
8:46:08.5

MUFI HANNEMANN  
MAYOR



MELVIN N. KAKU  
DIRECTOR

RICHARD F. TORRES  
DEPUTY DIRECTOR

TPD06-00527

November 8, 2006

C. M. Maurer  
Captain, CEC, U. S. Navy  
Regional Engineer  
Commander, Navy Region Hawaii  
850 Ticonderoga Street, Suite 110  
Pearl Harbor, Hawaii 96860-5101

Dear Captain Maurer:

Subject: Honolulu High-Capacity Transit Corridor Project

In your August 24, 2006 letter (CNRH letter 11000 Ser N46/0053), you stated that the proposed fixed guideway route along Camp Catlin Road is not desirable until more information is provided on construction methods and environmental impacts. Since that time, we have requested and received copies of the plans for the proposed Navy housing development in the area. The enclosed drawing shows the proposed Camp Catlin Road fixed guideway alignment overlaid on the housing development plans.

We would like to meet with you as soon as possible to discuss this matter. Ms. Faith Miyamoto of my staff will be contacting you to coordinate this meeting.

We look forward to the resolution of this matter. Should you have any questions, please contact Mr. Toru Hamayasu at 768-8344.

Sincerely,

A handwritten signature in blue ink that reads "Melvin N. Kaku".


MELVIN N. KAKU  
Director

Enclosure


mb (F. Miyamoto)

Handwritten initials "mb" and a signature in blue ink.

AR00071472

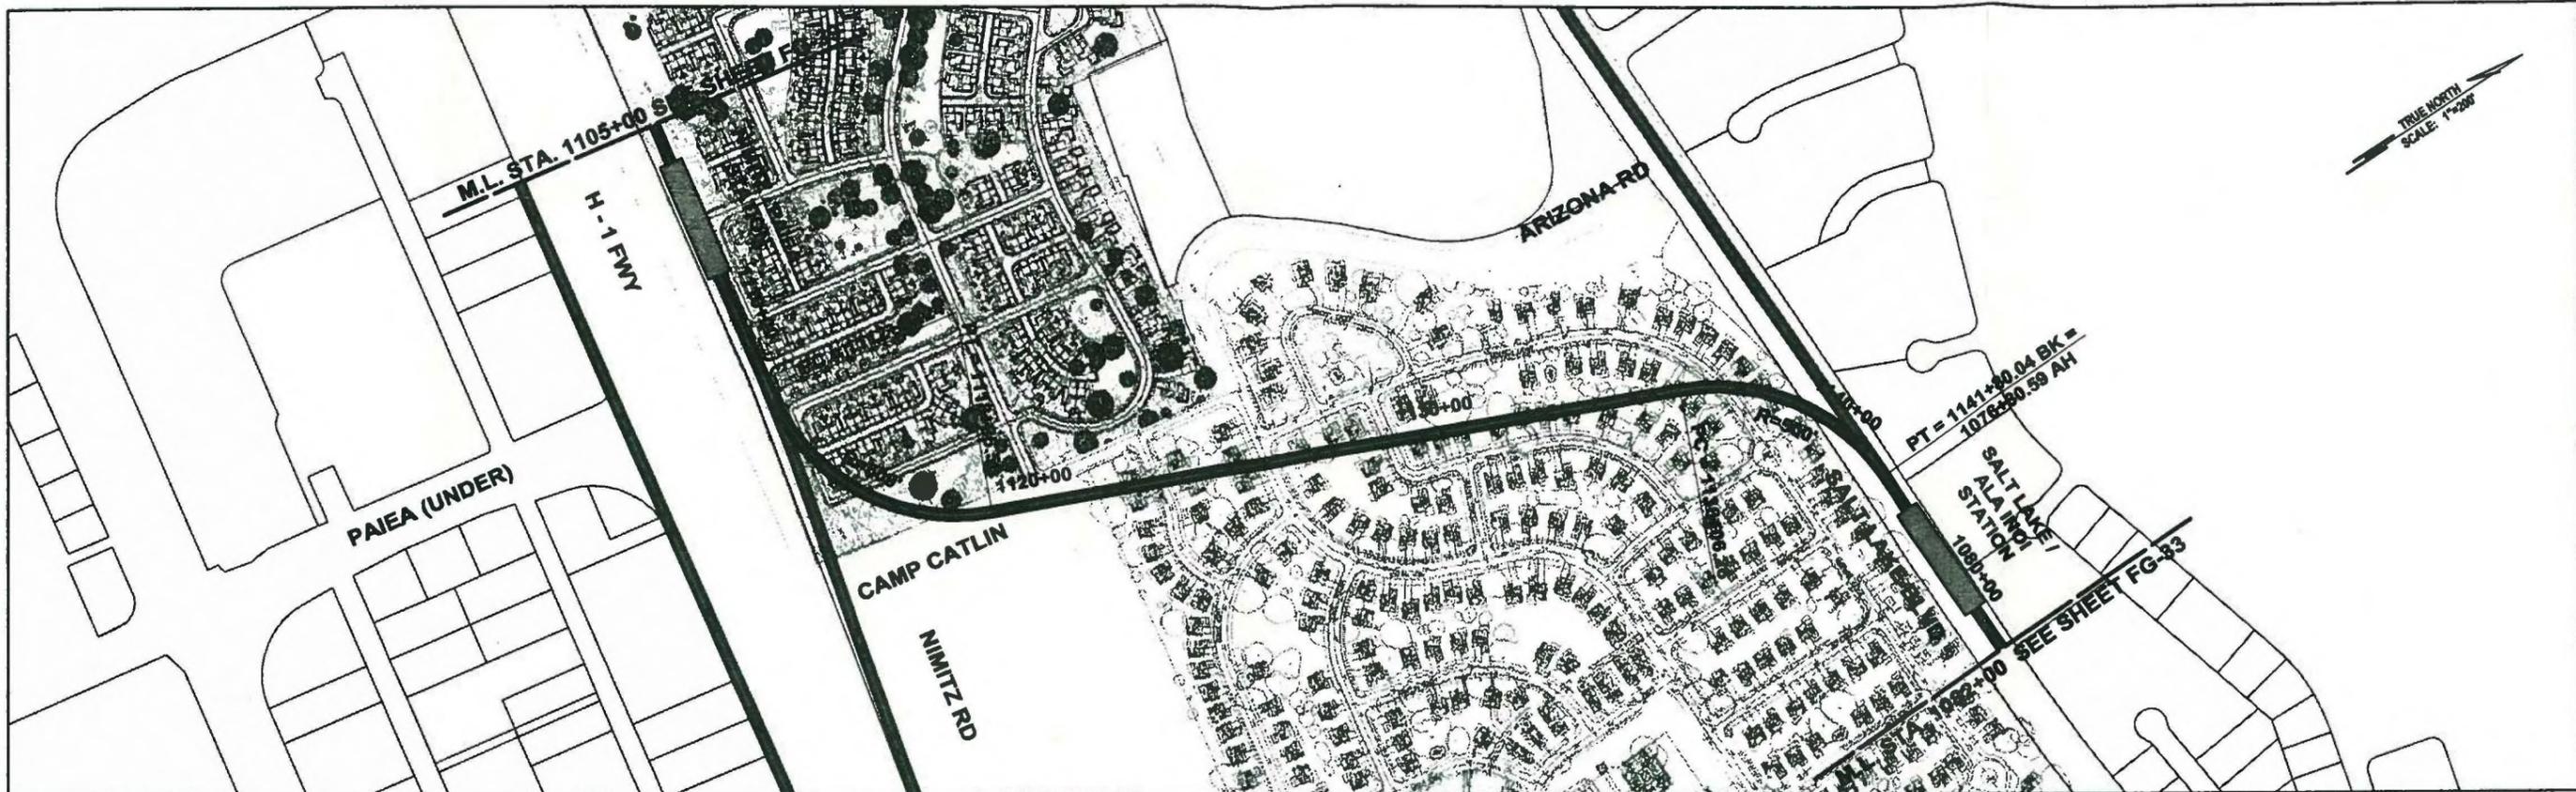

NOTE: PLANS ARE PRELIMINARY AND SUBJECT TO CHANGE

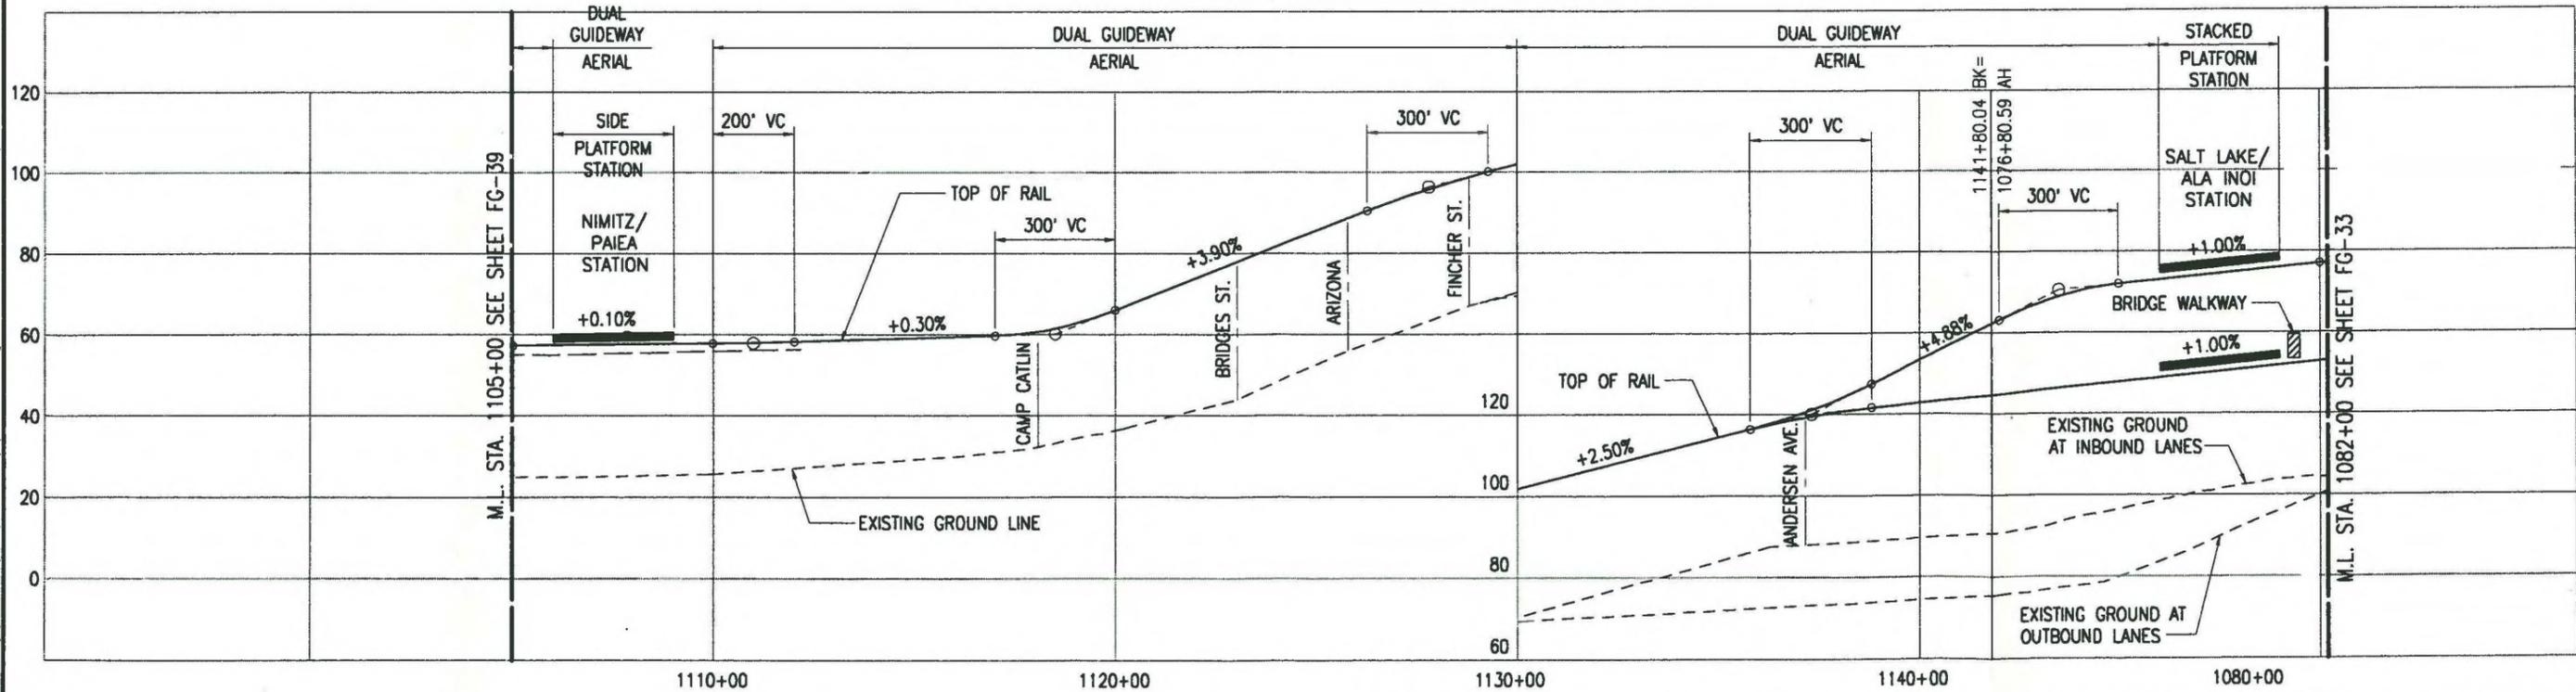


Drawing File: J:\HRC\Project Drawings\Fixed Guideway\HRC1-FC-39a.dwg Plot Date: Nov 03, 2006 - 8:12am



CITY & COUNTY OF HONOLULU  
DEPARTMENT OF TRANSPORTATION SERVICES

**HONOLULU HIGH-CAPACITY TRANSIT  
CORRIDOR PROJECT  
ALTERNATIVES ANALYSIS**

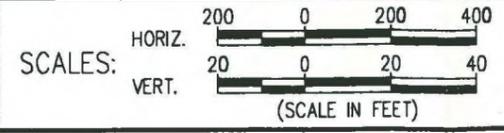

**PLAN AND PROFILE  
FIXED GUIDEWAY ALTERNATIVE  
STA 1105+00 TO STA 1082+00**

PAGE NO. \_\_\_\_\_  
DRAWING NO. **FG-39a**  
DATE: 10/06/06