


DEPARTMENT OF TRANSPORTATION SERVICES
CITY AND COUNTY OF HONOLULU

850 SOUTH KING STREET, 3RD FLOOR
HONOLULU, HAWAII 96813
Phone: (808) 768-8305 • Fax: (808) 768-4730 • Internet: www.honolulu.gov

MUFI HANNEMANN
MAYOR

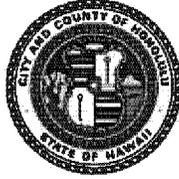

WAYNE Y. YOSHIOKA
DIRECTOR

SHARON ANN THOM
DEPUTY DIRECTOR

October 9, 2009

RT10/09-336624

Mr. Jim L. McDonald, CPP
General Services Administration, Region IX
Public Building Services
Building Security Staff
Facilities Management & Services Programs
411 West 4th Street, Suite 6082
Santa Ana, California 92701-4500

Dear Mr. McDonald:

Subject: Honolulu Federal Courthouse/Building

This letter is to verify that the transit guideway structure proposed along Halekauwila Street between Richards and Punchbowl Streets will be constructed so that the face of the guideway structure is a minimum of 50 feet from the closest face (stairwell) of the Federal Building. See attached Guideway setback sketch dated 09-23-09.

Also during the final design, the City will work with the General Services Administration on possible mitigation measures to both the federal building and guideway, such as bullet proofing and tinting the building windows and increasing the height of the sound barrier to eliminate the line of sight from the guideway to the building.

If you have any questions, please contact Faith Miyamoto at 808-768-8350 or fmiyamoto@honolulu.gov, or Kahlil Allen at 808-768-6194 or kallen1@honolulu.gov.



Very truly yours,

A handwritten signature in black ink, appearing to read "Wayne Y. Yoshioka", is written over the typed name.

WAYNE Y. YOSHIOKA
Director

Attachment

AR00058767

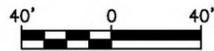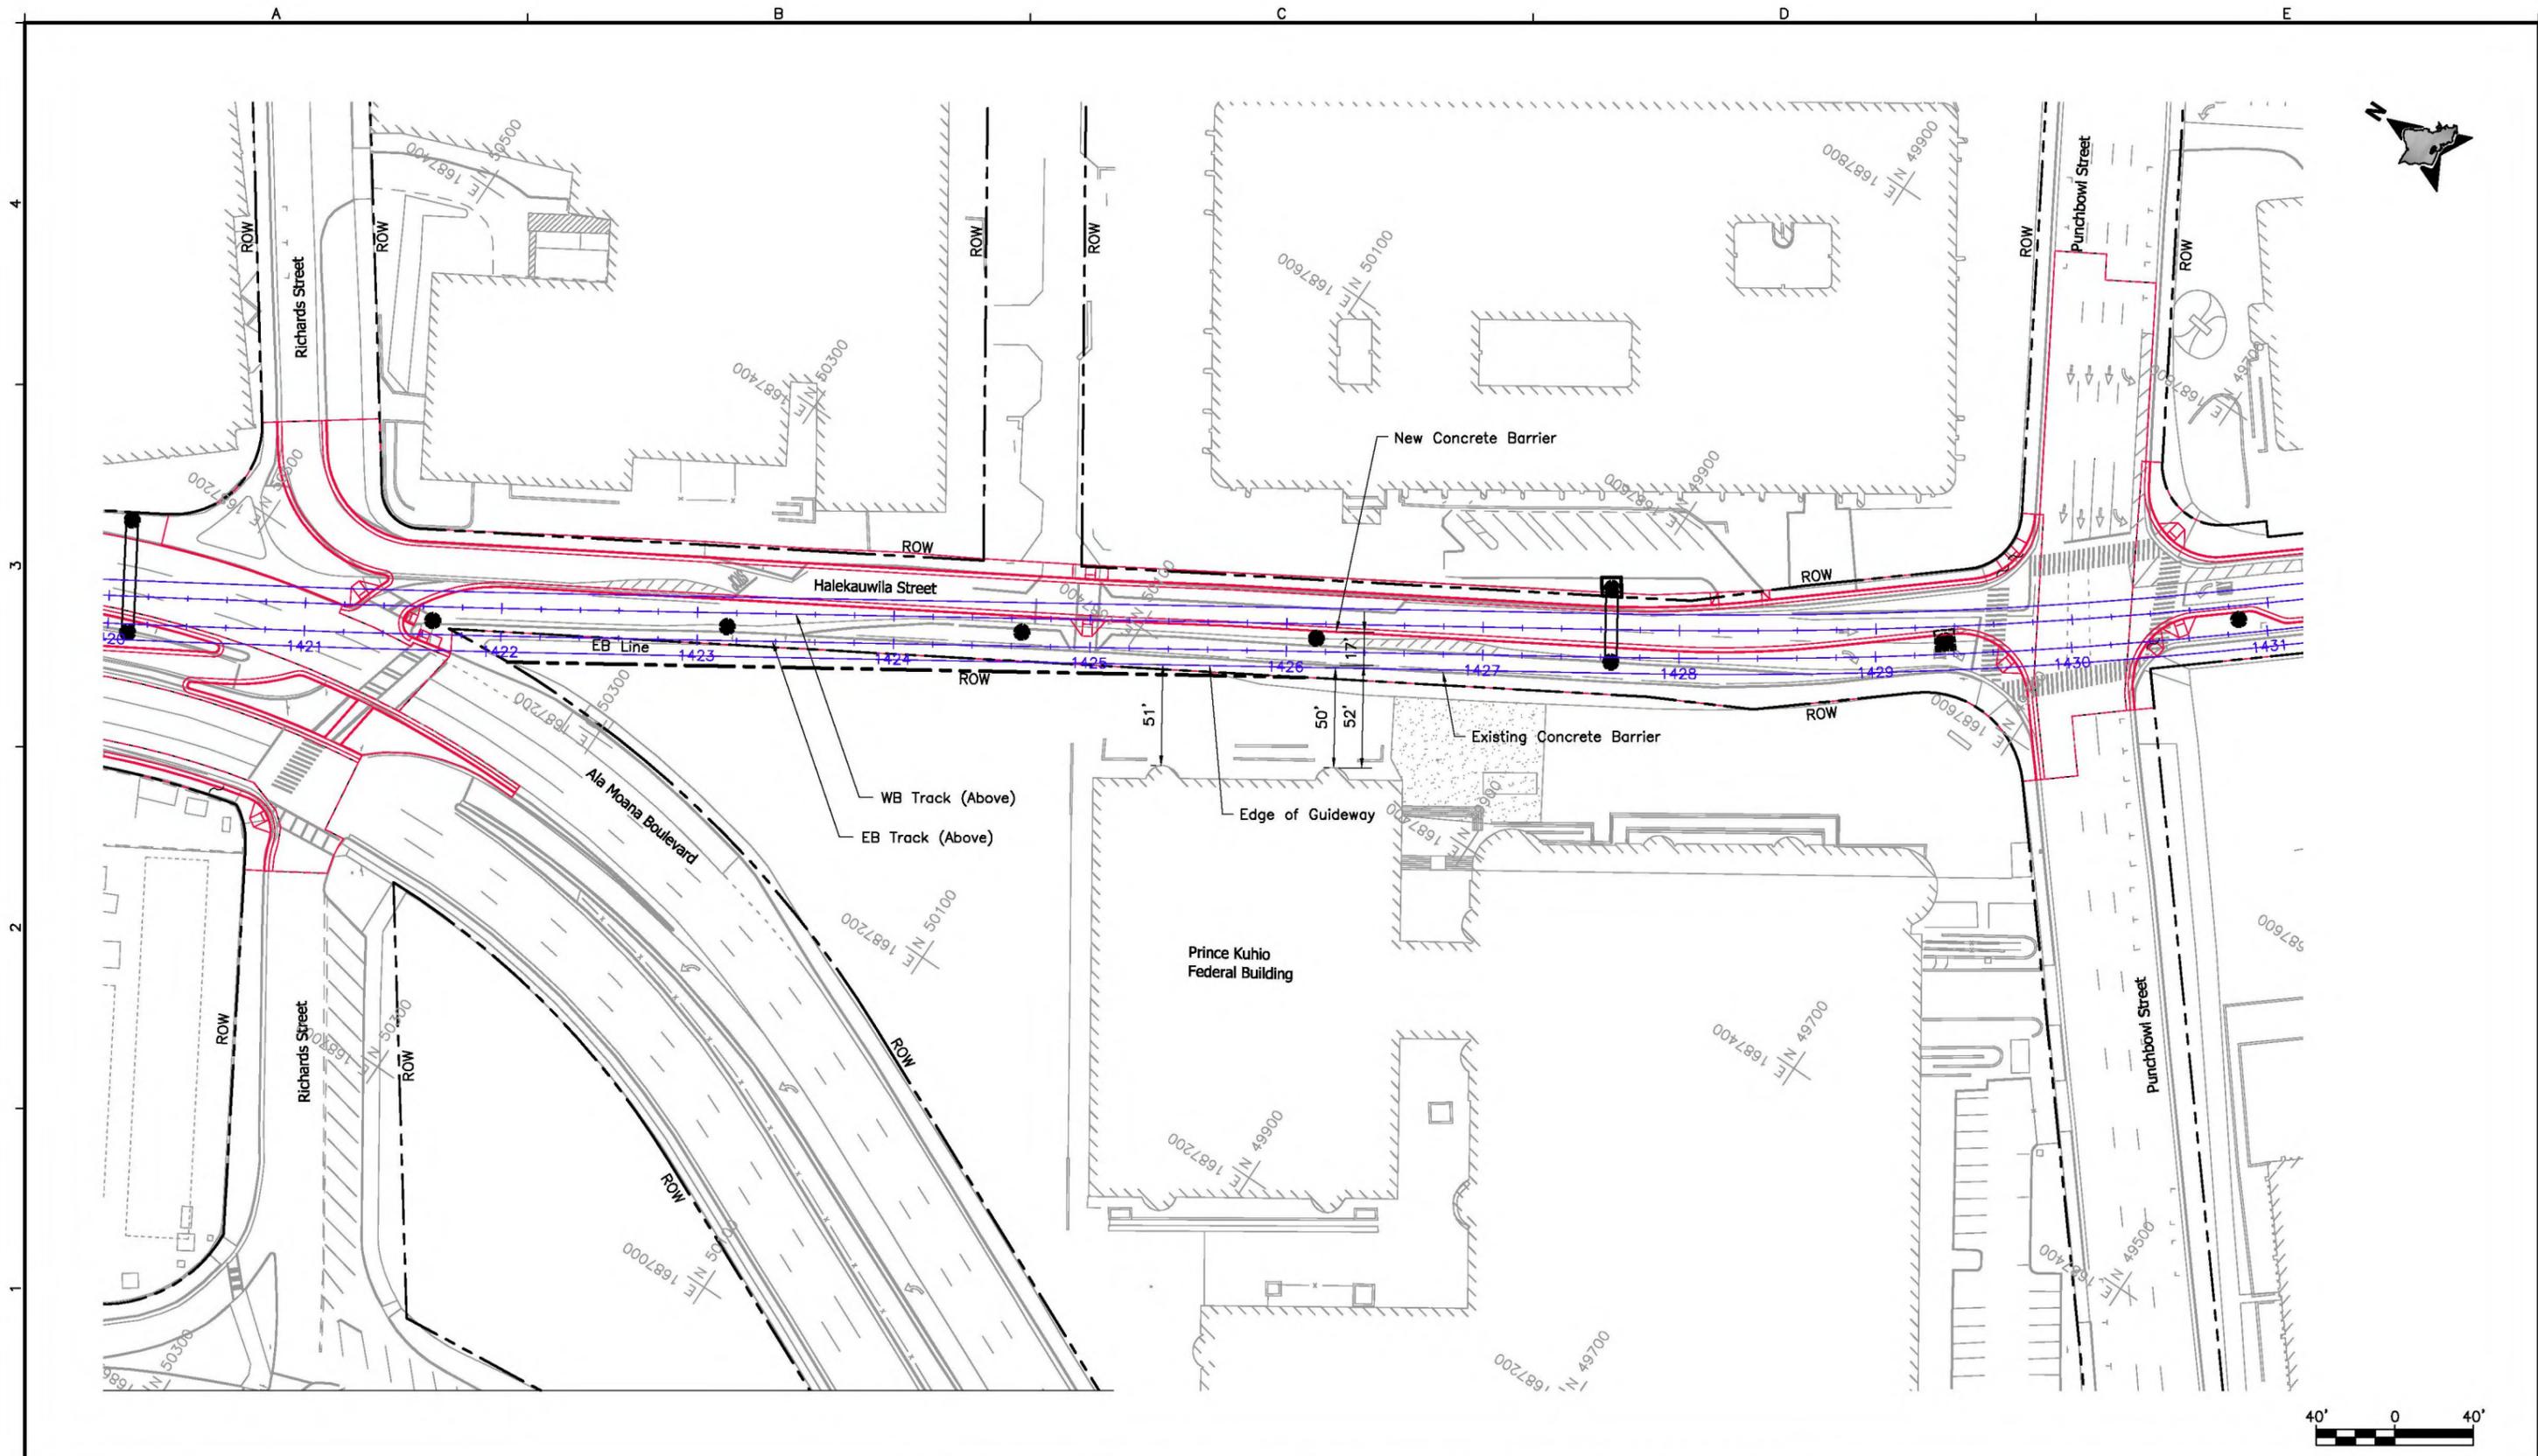

Rev	By	Date	Description

**PRELIMINARY
ENGINEERING
SUBJECT TO REVISION**

Designed:
M Jewell
Drawn:
L Francisco
Checked:
E Liberman
Approved:
C Shimizu
Date:
09-23-09

HONOLULU HIGH-CAPACITY TRANSIT CORRIDOR PROJECT
CITY & COUNTY OF HONOLULU - DEPARTMENT OF TRANSPORTATION SERVICES - RAPID TRANSIT DIVISION

Prime Consultant:
PARSONS BRINCKERHOFF
1003 Bishop Street, Suite 2250 - Honolulu, HI 96813
For reduced prints, original page size in inches: 0 1 2 3 4

Subconsultant:

**CITY CENTER SEGMENT
GUIDEWAY SETBACK
FROM FEDERAL BUILDING**

Contract No.:
CADD File:
FEDERAL BLDG
Drawing No: Bldg Rev.
Scale: 1"=40'
Page No. of