


HONOLULU HIGH-CAPACITY TRANSIT CORRIDOR PROJECT

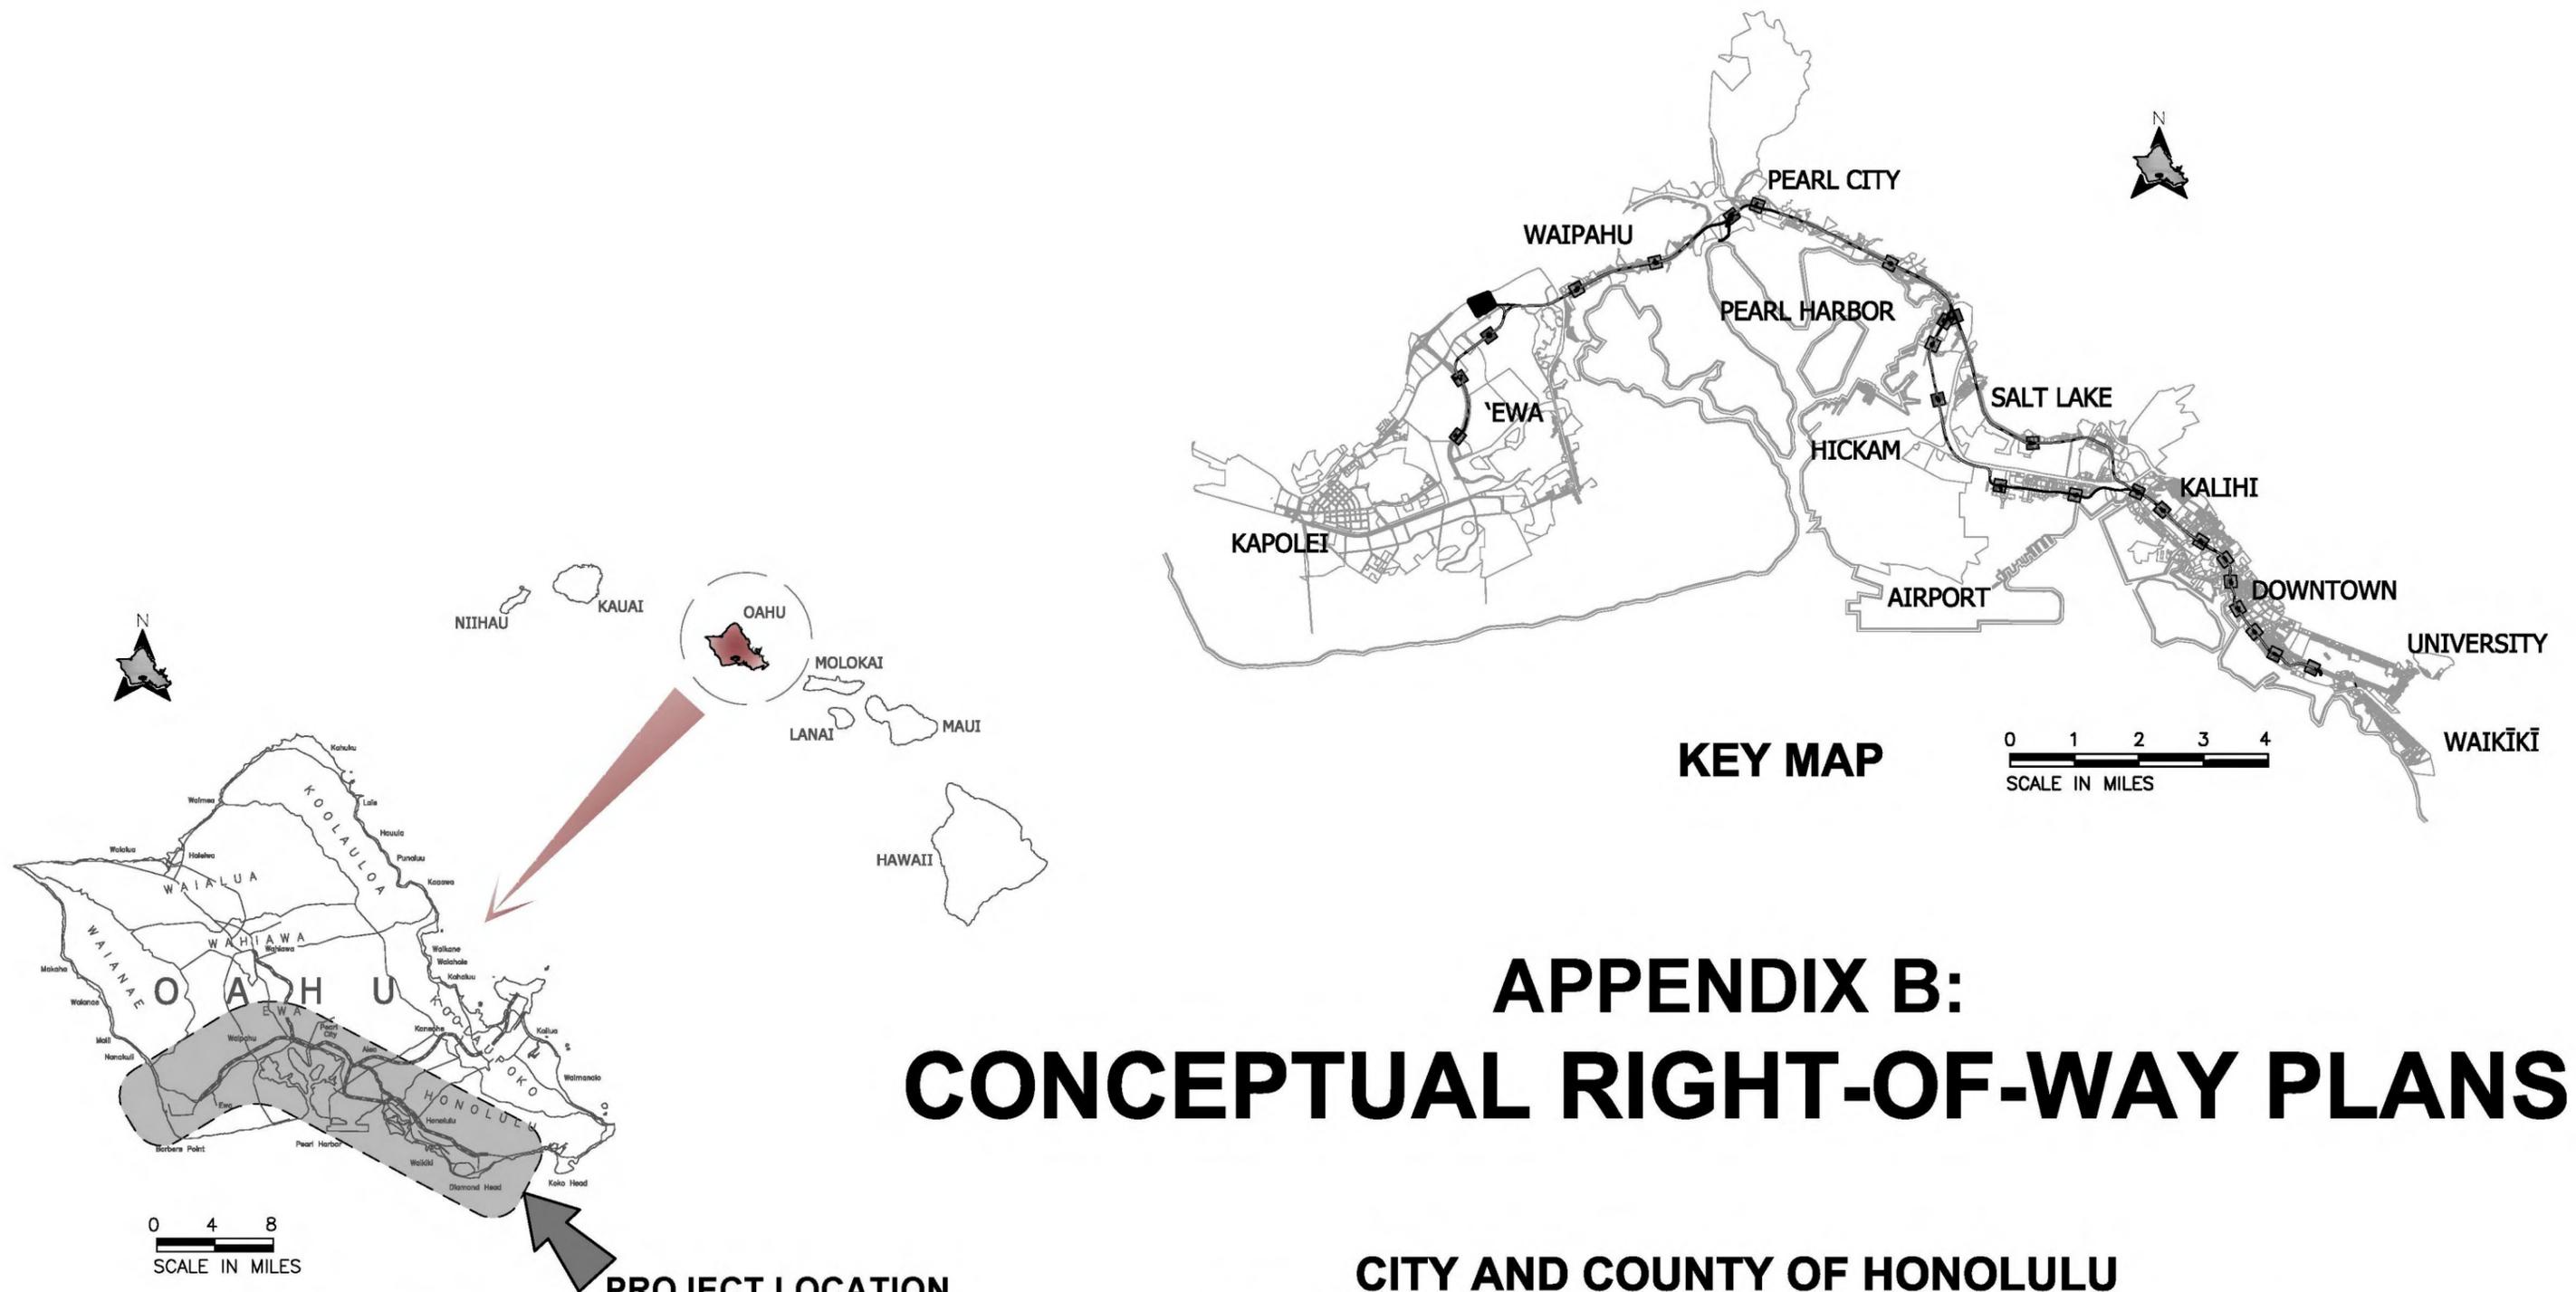

APPENDIX B: CONCEPTUAL RIGHT-OF-WAY PLANS

CITY AND COUNTY OF HONOLULU
DEPARTMENT OF TRANSPORTATION SERVICES
RAPID TRANSIT DIVISION

NOVEMBER 2008

HONOLULU HIGH-CAPACITY TRANSIT CORRIDOR PROJECT

INDEX OF DRAWINGS

GENERAL			RIGHT-OF-WAY PLAN PLANS		
PAGE NO.	DRAWING NO.	TITLE	PAGE NO.	DRAWING NO.	TITLE
01	GN001	INDEX OF DRAWINGS	37	RW028	RIGHT OF WAY PLAN & PROPERTY TABULATION - STA 1015+00 TO STA 1040+00
02	GN002	GENERAL NOTES, SYMBOLS, AND ABBREVIATIONS	38	RW029	RIGHT OF WAY PLAN & PROPERTY TABULATION - STA 1040+00 TO STA 1063+00
03	GN003	KEY MAP - EAST KAPOLEI TO FORT WEAVER ROAD	39	RW030	RIGHT OF WAY PLAN & PROPERTY TABULATION - STA 1063+00 TO STA 1085+00
04	GN004	KEY MAP - FORT WEAVER ROAD TO AIEA ACCESS ROAD	40	RW031	RIGHT OF WAY PLAN & PROPERTY TABULATION - STA 1085+00 TO STA 1107+00
05	GN005	KEY MAP - AIEA ACCESS ROAD TO MIDDLE STREET	41	RW032	RIGHT OF WAY PLAN & PROPERTY TABULATION - STA 1107+00 TO STA 1131+00
06	GN006	KEY MAP - MIDDLE STREET TO ALA MOANA CENTER	42	RW033	RIGHT OF WAY PLAN & PROPERTY TABULATION - STA 1131+00 TO STA 1153+00
			43	RW034	RIGHT OF WAY PLAN & PROPERTY TABULATION - STA 1153+00 TO STA 1170+00
			44	RW035	RIGHT OF WAY PLAN & PROPERTY TABULATION - STA 1170+00 TO STA 1192+00
			45	RW036	RIGHT OF WAY PLAN & PROPERTY TABULATION - STA 1192+00 TO STA 1216+00
			46	RW037	RIGHT OF WAY PLAN & PROPERTY TABULATION - STA 1216+00 TO STA 1240+00
			47	RW038	RIGHT OF WAY PLAN & PROPERTY TABULATION - STA 1240+00 TO STA 1266+00
			48	RW039	RIGHT OF WAY PLAN & PROPERTY TABULATION - STA 1266+00 TO STA 1290+00
			49	RW040	RIGHT OF WAY PLAN & PROPERTY TABULATION - STA 1290+00 TO STA 1314+00
			50	RW041	RIGHT OF WAY PLAN & PROPERTY TABULATION - STA 1314+00 TO STA 1338+00
			51	RW042	RIGHT OF WAY PLAN & PROPERTY TABULATION - STA 1338+00 TO STA 1362+00
			52	RW043	RIGHT OF WAY PLAN & PROPERTY TABULATION - STA 1362+00 TO STA 1386+00
			53	RW044	RIGHT OF WAY PLAN & PROPERTY TABULATION - STA 1386+00 TO STA 1401+26
			54	RW045	RIGHT OF WAY PLAN & PROPERTY TABULATION - STA 924+00 TO STA 948+00
			55	RW046	RIGHT OF WAY PLAN & PROPERTY TABULATION - STA 948+00 TO STA 972+00
			56	RW047	RIGHT OF WAY PLAN & PROPERTY TABULATION - STA 972+00 TO STA 996+00
			57	RW048	RIGHT OF WAY PLAN & PROPERTY TABULATION - STA 996+00 TO STA 1020+00
			58	RW049	RIGHT OF WAY PLAN & PROPERTY TABULATION - STA 1020+00 TO STA 1044+00
			59	RW050	RIGHT OF WAY PLAN & PROPERTY TABULATION - STA 1044+00 TO STA 1068+00
			60	RW051	RIGHT OF WAY PLAN & PROPERTY TABULATION - STA 1068+00 TO STA 1092+00
			61	RW052	RIGHT OF WAY PLAN & PROPERTY TABULATION - STA 1092+00 TO STA 1116+00
			62	RW053	RIGHT OF WAY PLAN & PROPERTY TABULATION - STA 1116+00 TO STA 1140+00
			63	RW054	RIGHT OF WAY PLAN & PROPERTY TABULATION - STA 1140+00 TO STA 1164+00
			64	RW055	RIGHT OF WAY PLAN & PROPERTY TABULATION - STA 1164+00 TO STA 1188+00
			65	RW056	RIGHT OF WAY PLAN & PROPERTY TABULATION - STA 1188+00 TO STA 1212+00
RIGHT-OF-WAY PLAN PLANS					
PAGE NO.	DRAWING NO.	TITLE			
07	RW001	RIGHT OF WAY PLAN & PROPERTY TABULATION - STA 385+07 TO STA 411+00			
08	RW001a	RIGHT OF WAY PLAN & PROPERTY TABULATION - PROPOSED PARK & RIDE FACILITY			
09	RW002	RIGHT OF WAY PLAN & PROPERTY TABULATION - STA 411+00 TO STA 435+00			
10	RW003	RIGHT OF WAY PLAN & PROPERTY TABULATION - STA 435+00 TO STA 459+00			
11	RW004	RIGHT OF WAY PLAN & PROPERTY TABULATION - STA 459+00 TO STA 483+00			
12	RW005	RIGHT OF WAY PLAN & PROPERTY TABULATION - STA 483+00 TO STA 507+00			
13	RW006	RIGHT OF WAY PLAN & PROPERTY TABULATION - STA 507+00 TO STA 531+00			
14	RW006a	RIGHT OF WAY PLAN & PROPERTY TABULATION - FARRINGTON YARD			
15	RW007	RIGHT OF WAY PLAN & PROPERTY TABULATION - STA 531+00 TO STA 555+00			
16	RW008	RIGHT OF WAY PLAN & PROPERTY TABULATION - STA 555+00 TO STA 581+00			
17	RW009	RIGHT OF WAY PLAN & PROPERTY TABULATION - STA 581+00 TO STA 605+00			
18	RW010	RIGHT OF WAY PLAN & PROPERTY TABULATION - STA 605+00 TO STA 630+00			
19	RW011	RIGHT OF WAY PLAN & PROPERTY TABULATION - STA 630+00 TO STA 655+00			
20	RW012	RIGHT OF WAY PLAN & PROPERTY TABULATION - STA 655+00 TO STA 679+00			
21	RW013	RIGHT OF WAY PLAN & PROPERTY TABULATION - STA 679+00 TO STA 705+00			
22	RW014	RIGHT OF WAY PLAN & PROPERTY TABULATION - STA 705+00 TO STA 729+00			
23	RW014a	RIGHT OF WAY PLAN & PROPERTY TABULATION - LCC YARD			
24	RW015	RIGHT OF WAY PLAN & PROPERTY TABULATION - STA 729+00 TO STA 748+00			
25	RW016	RIGHT OF WAY PLAN & PROPERTY TABULATION - STA 748+00 TO STA 770+00			
26	RW017	RIGHT OF WAY PLAN & PROPERTY TABULATION - STA 770+00 TO STA 794+00			
27	RW018	RIGHT OF WAY PLAN & PROPERTY TABULATION - STA 794+00 TO STA 817+00			
28	RW019	RIGHT OF WAY PLAN & PROPERTY TABULATION - STA 817+00 TO STA 840+00			
29	RW020	RIGHT OF WAY PLAN & PROPERTY TABULATION - STA 840+00 TO STA 861+00			
30	RW021	RIGHT OF WAY PLAN & PROPERTY TABULATION - STA 861+00 TO STA 886+00			
31	RW022	RIGHT OF WAY PLAN & PROPERTY TABULATION - STA 886+00 TO STA 908+00			
32	RW023	RIGHT OF WAY PLAN & PROPERTY TABULATION - STA 908+00 TO STA 924+00			
33	RW024	RIGHT OF WAY PLAN & PROPERTY TABULATION - STA 924+00 TO STA 947+00			
34	RW025	RIGHT OF WAY PLAN & PROPERTY TABULATION - STA 947+00 TO STA 971+00			
35	RW026	RIGHT OF WAY PLAN & PROPERTY TABULATION - STA 971+00 TO STA 993+00			
36	RW027	RIGHT OF WAY PLAN & PROPERTY TABULATION - STA 993+00 TO STA 1015+00			



CITY & COUNTY OF HONOLULU
DEPARTMENT OF TRANSPORTATION SERVICES
RAPID TRANSIT DIVISION

HONOLULU HIGH-CAPACITY TRANSIT CORRIDOR PROJECT

Scale:

NOT TO SCALE

CONCEPTUAL RIGHT-OF-WAY PLANS

INDEX OF DRAWINGS




Page No. 1 of 65

Drawing No:

GN001

Date:

11/07/08

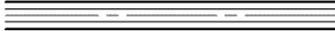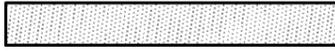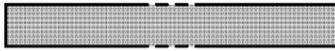SYMBOLS	ABBREVIATIONS	GENERAL NOTES
 FIRST PROJECT  FUTURE TRACKS  RIGHT-OF-WAY  BASE/CENTER LINE  AFFECTED LOT (ROW NEED)  PARK AND RIDE FACILITY  MAINTENANCE AND STORAGE FACILITY  TRACTION POWER SUBSTATION	<p>AH AHEAD STATIONING AVE AVENUE BK BACK STATIONING BLVD BOULEVARD ℄ BASELINE ℄ CENTERLINE DR DRIVE FWY FREEWAY HWY HIGHWAY LP LOOP M.L. MATCHLINE MAKAI OCEAN MAUKA MOUNTAIN MSF MAINTENANCE & STORAGE FACILITY PC POINT OF CURVATURE PCC POINT OF COMPOUND CURVATURE PL PLACE PT POINT OF TANGENCY PKWY PARKWAY R CURVE RADIUS RD ROAD R.O.W. RIGHT-OF-WAY SHLDR SHOULDER ST STREET STA STATION VC LENGTH OF VERTICAL CURVE</p>	<p>1. STATIONING IS MEASURED ALONG THE CENTERLINE OF FIXED GUIDEWAY.</p>



CITY & COUNTY OF HONOLULU
DEPARTMENT OF TRANSPORTATION SERVICES
RAPID TRANSIT DIVISION

HONOLULU HIGH-CAPACITY TRANSIT CORRIDOR PROJECT

Scale:

NOT TO SCALE

CONCEPTUAL RIGHT-OF-WAY PLANS

GENERAL NOTES, SYMBOLS AND
ABBREVIATIONS


Page No. 2 of 65

Drawing No:

GN002


Date:

11/07/08

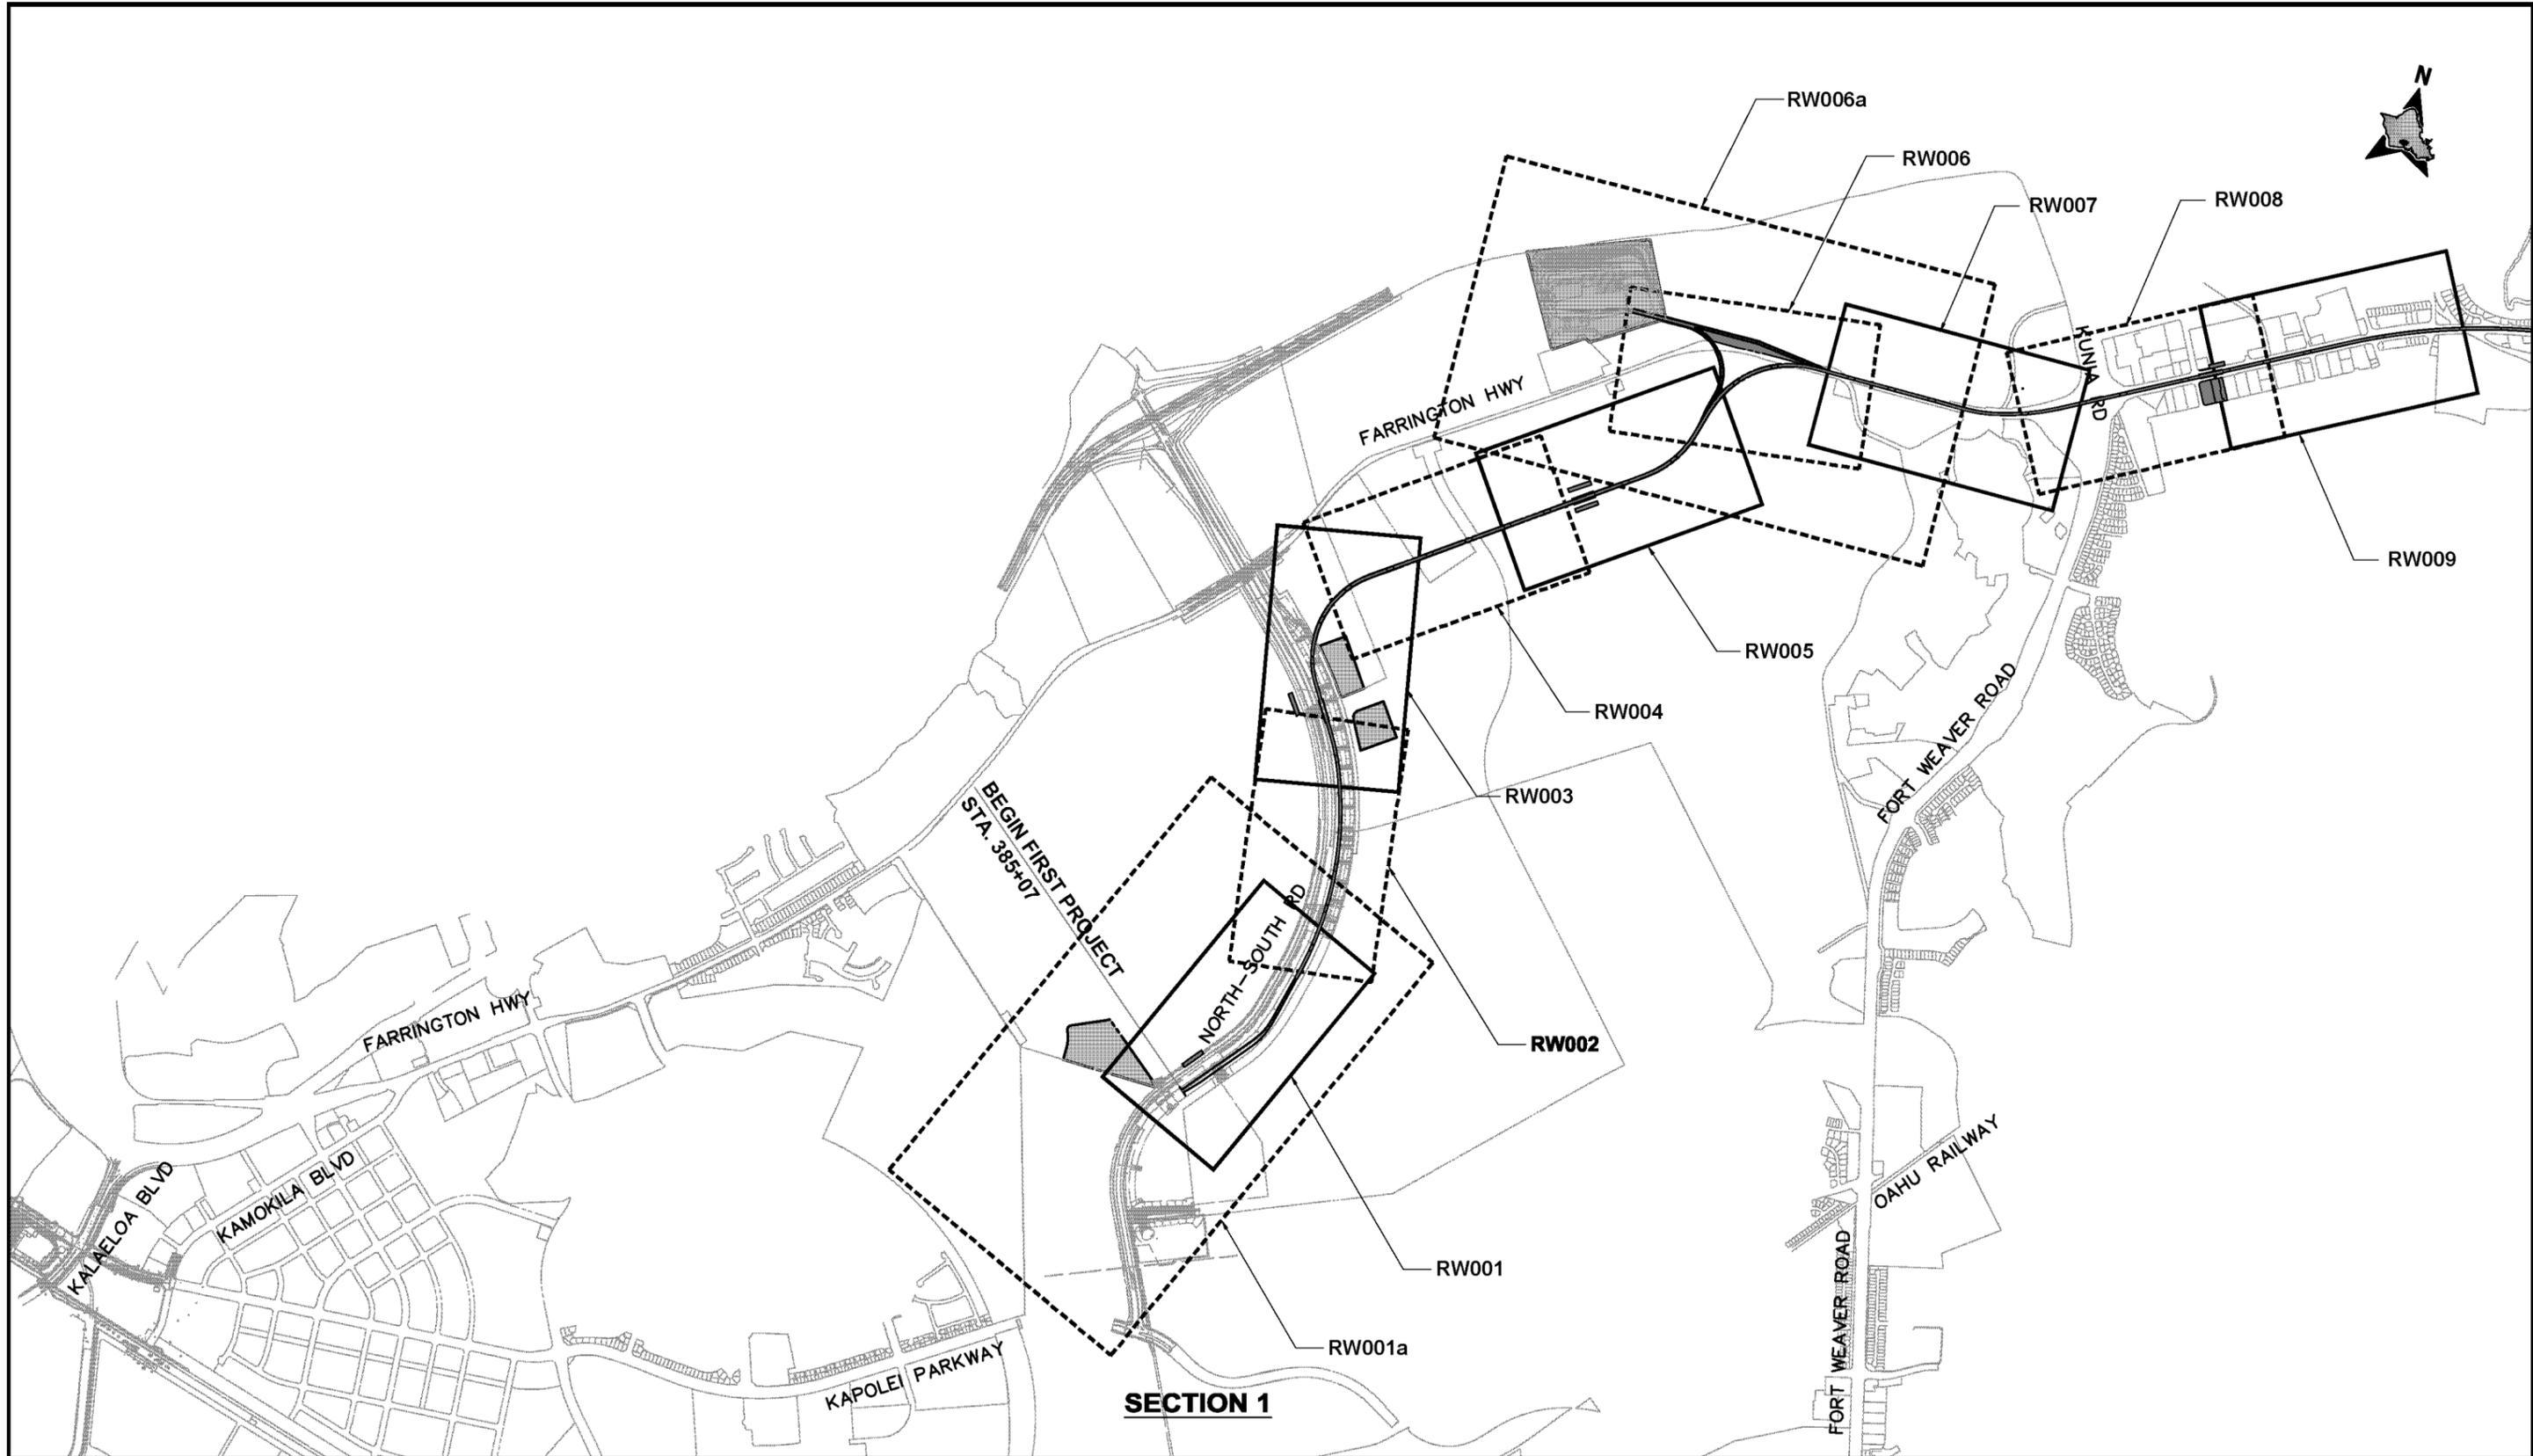


CITY & COUNTY OF HONOLULU
DEPARTMENT OF TRANSPORTATION SERVICES
RAPID TRANSIT DIVISION


HONOLULU HIGH-CAPACITY TRANSIT CORRIDOR PROJECT

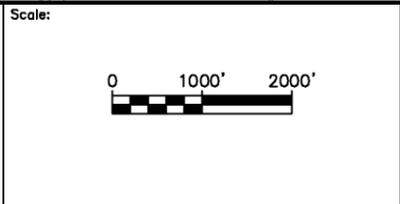

CONCEPTUAL RIGHT-OF-WAY PLANS

KEY MAP
EAST KAPOLEI TO FORT WEAVER ROAD

SHEET 1 OF 4

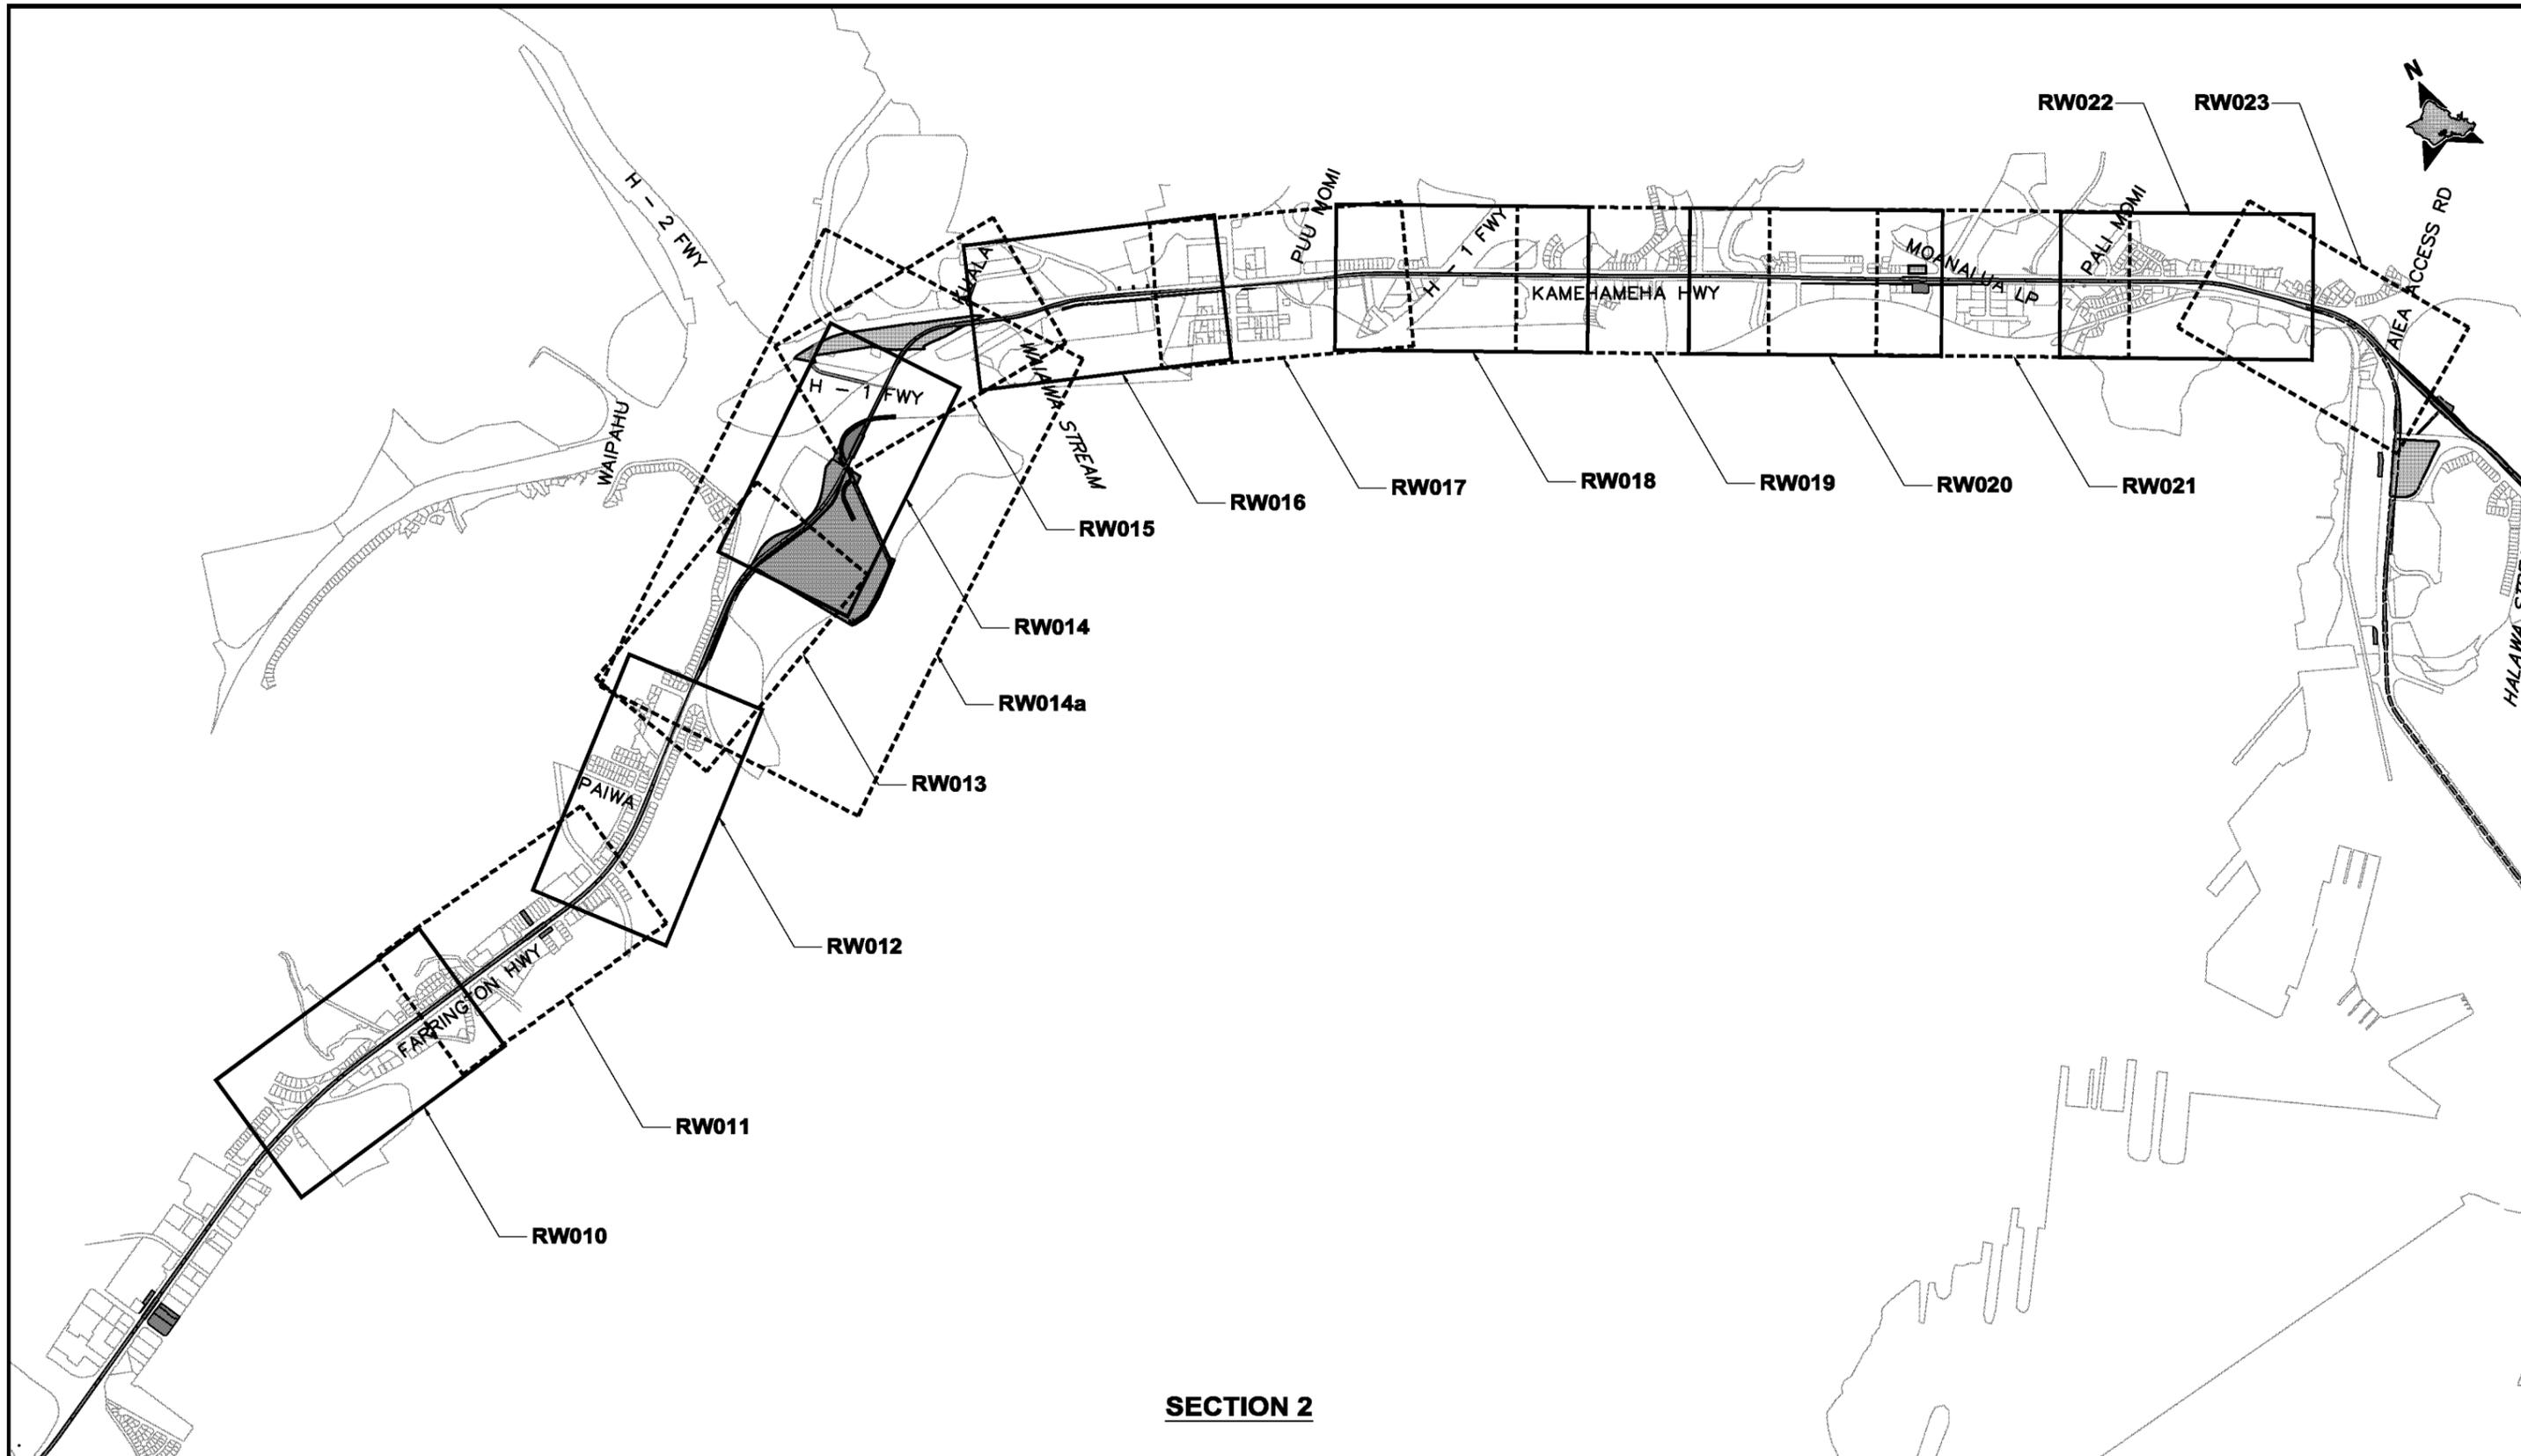

SECTION 2



CITY & COUNTY OF HONOLULU
DEPARTMENT OF TRANSPORTATION SERVICES
RAPID TRANSIT DIVISION

HONOLULU HIGH-CAPACITY TRANSIT CORRIDOR PROJECT

Scale:



CONCEPTUAL RIGHT-OF-WAY PLANS


KEY MAP
FORT WEAVER RD TO AIEA ACCESS RD
SHEET 2 OF 4

Page No. 4 of 65

Drawing No:

GN004


Date: 11/07/08

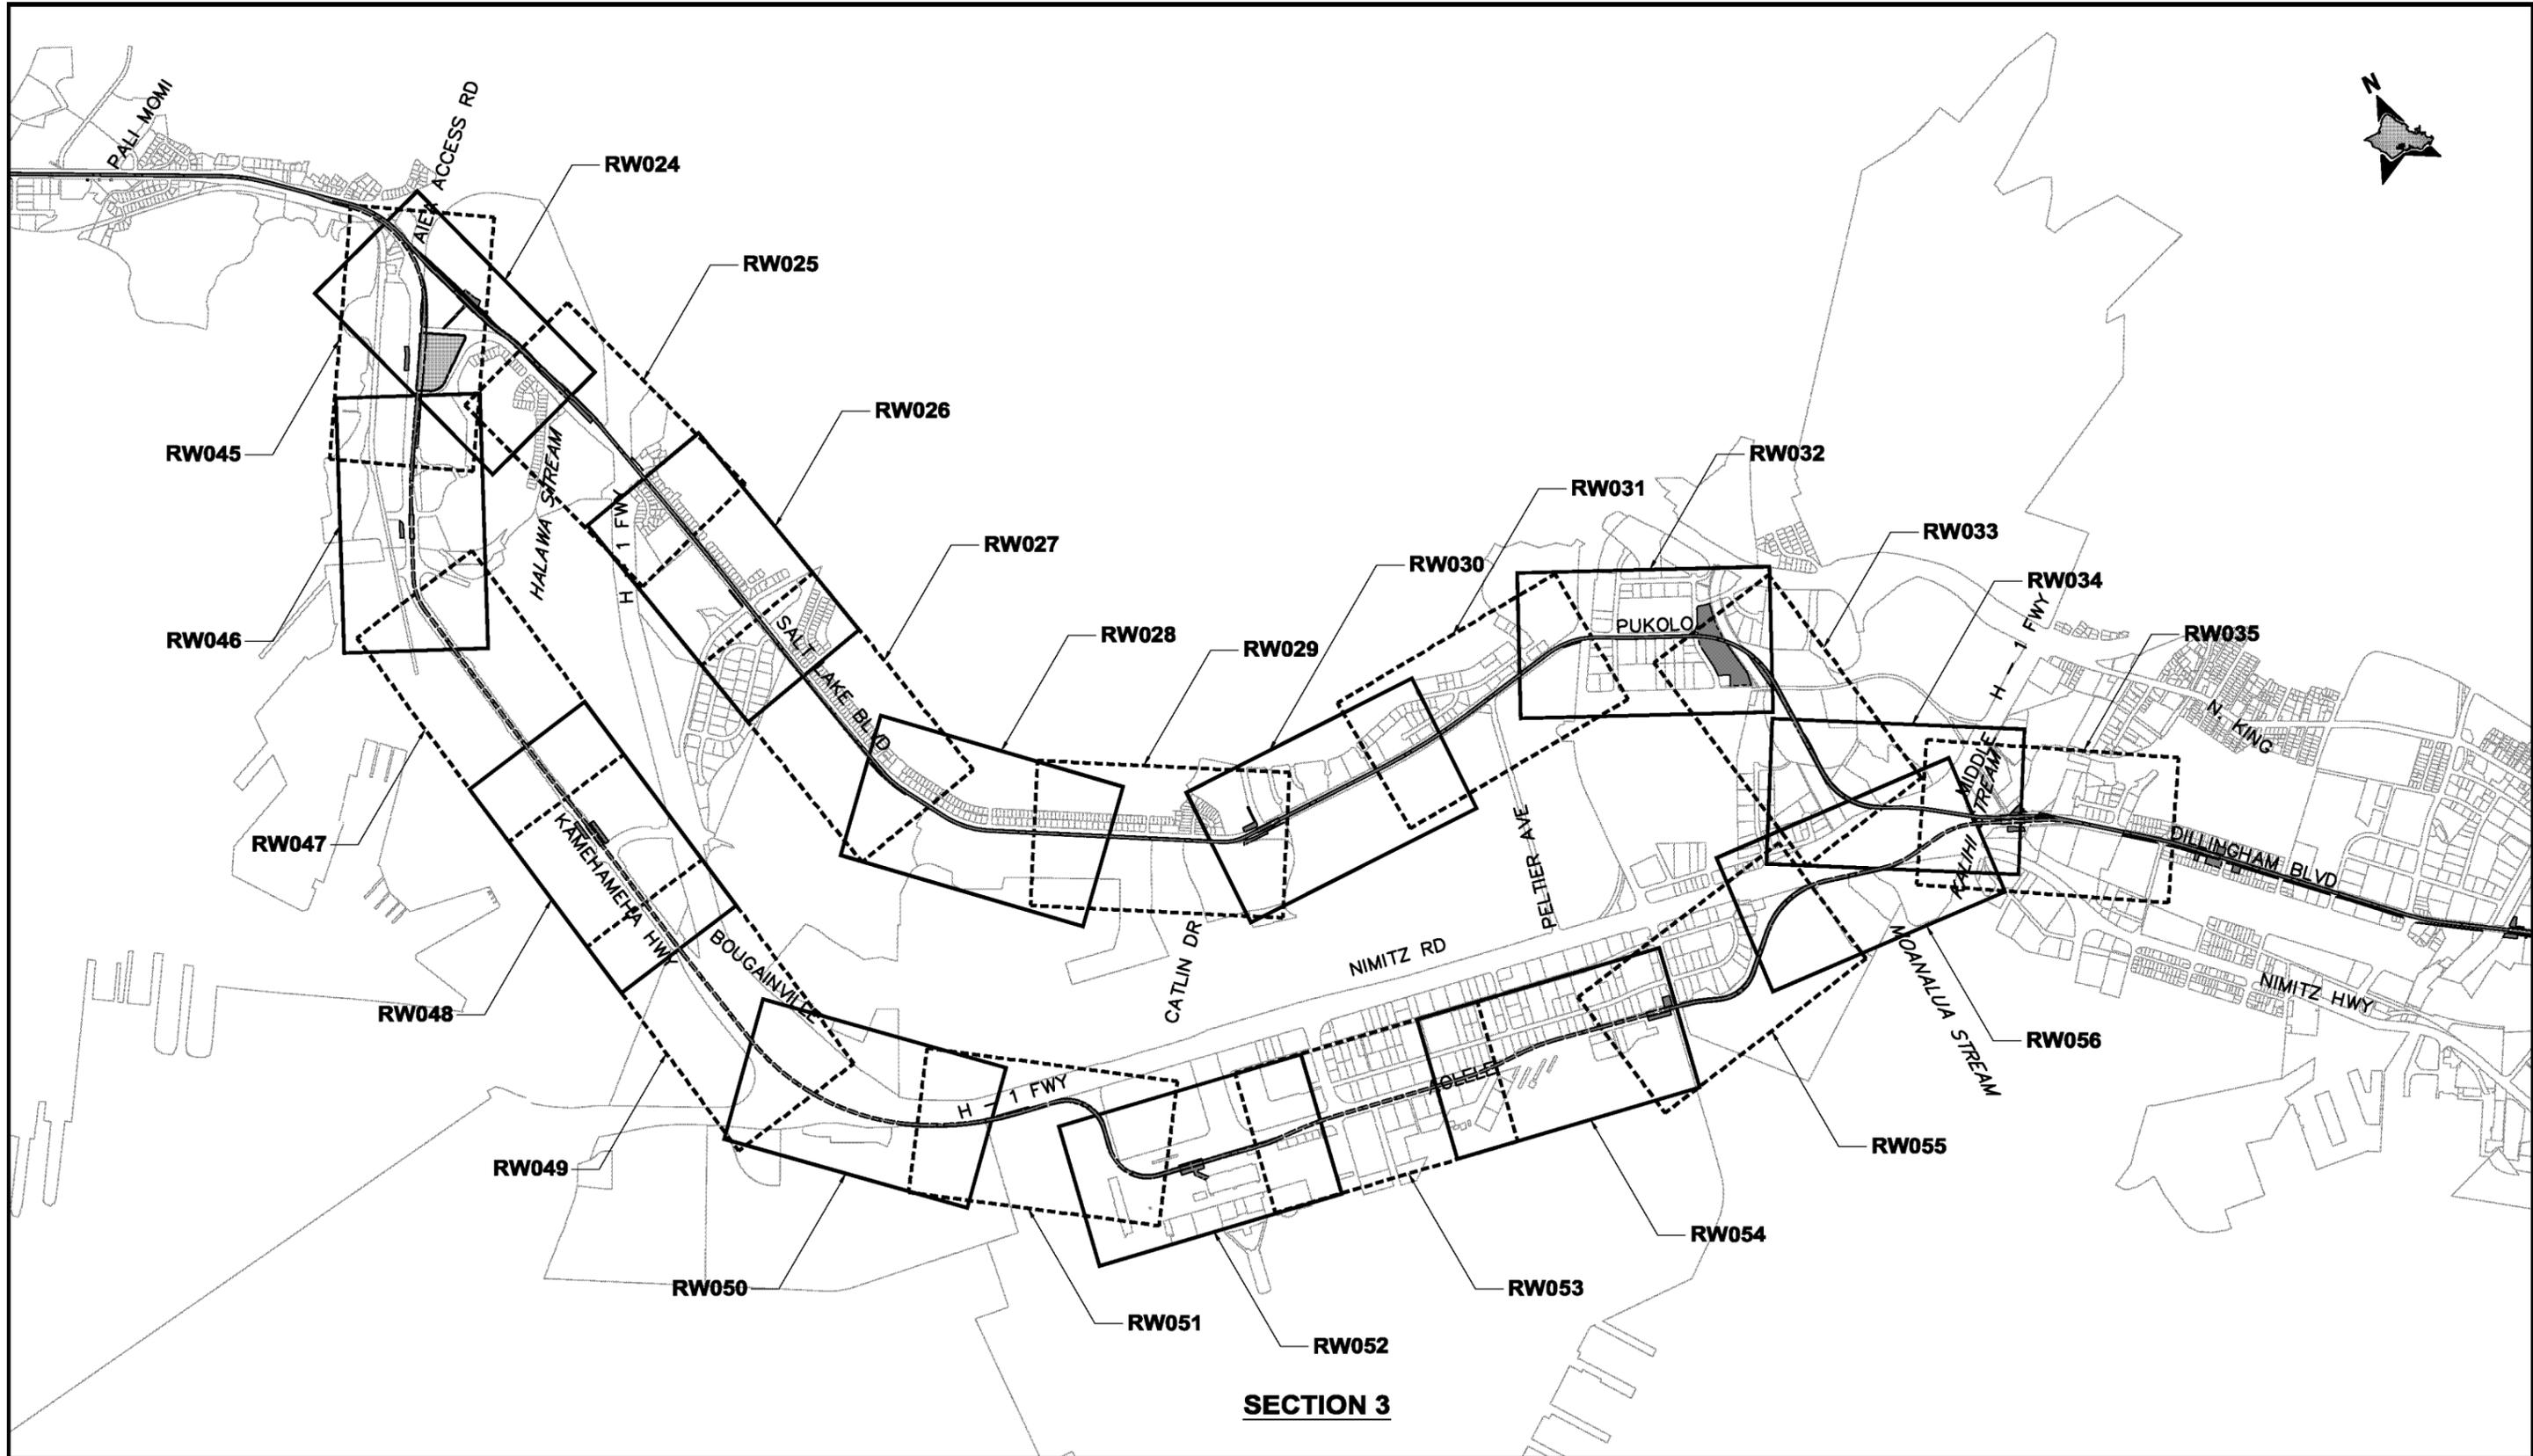

CITY & COUNTY OF HONOLULU
 DEPARTMENT OF TRANSPORTATION SERVICES
 RAPID TRANSIT DIVISION

HONOLULU HIGH-CAPACITY TRANSIT CORRIDOR PROJECT

Scale:

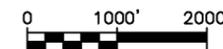

CONCEPTUAL RIGHT-OF-WAY PLANS


KEY MAP
 AIEA ACCESS RD TO MIDDLE ST
 SHEET 3 OF 4

Page No. 5 of 65

Drawing No:

GN005

Date: 11/07/08

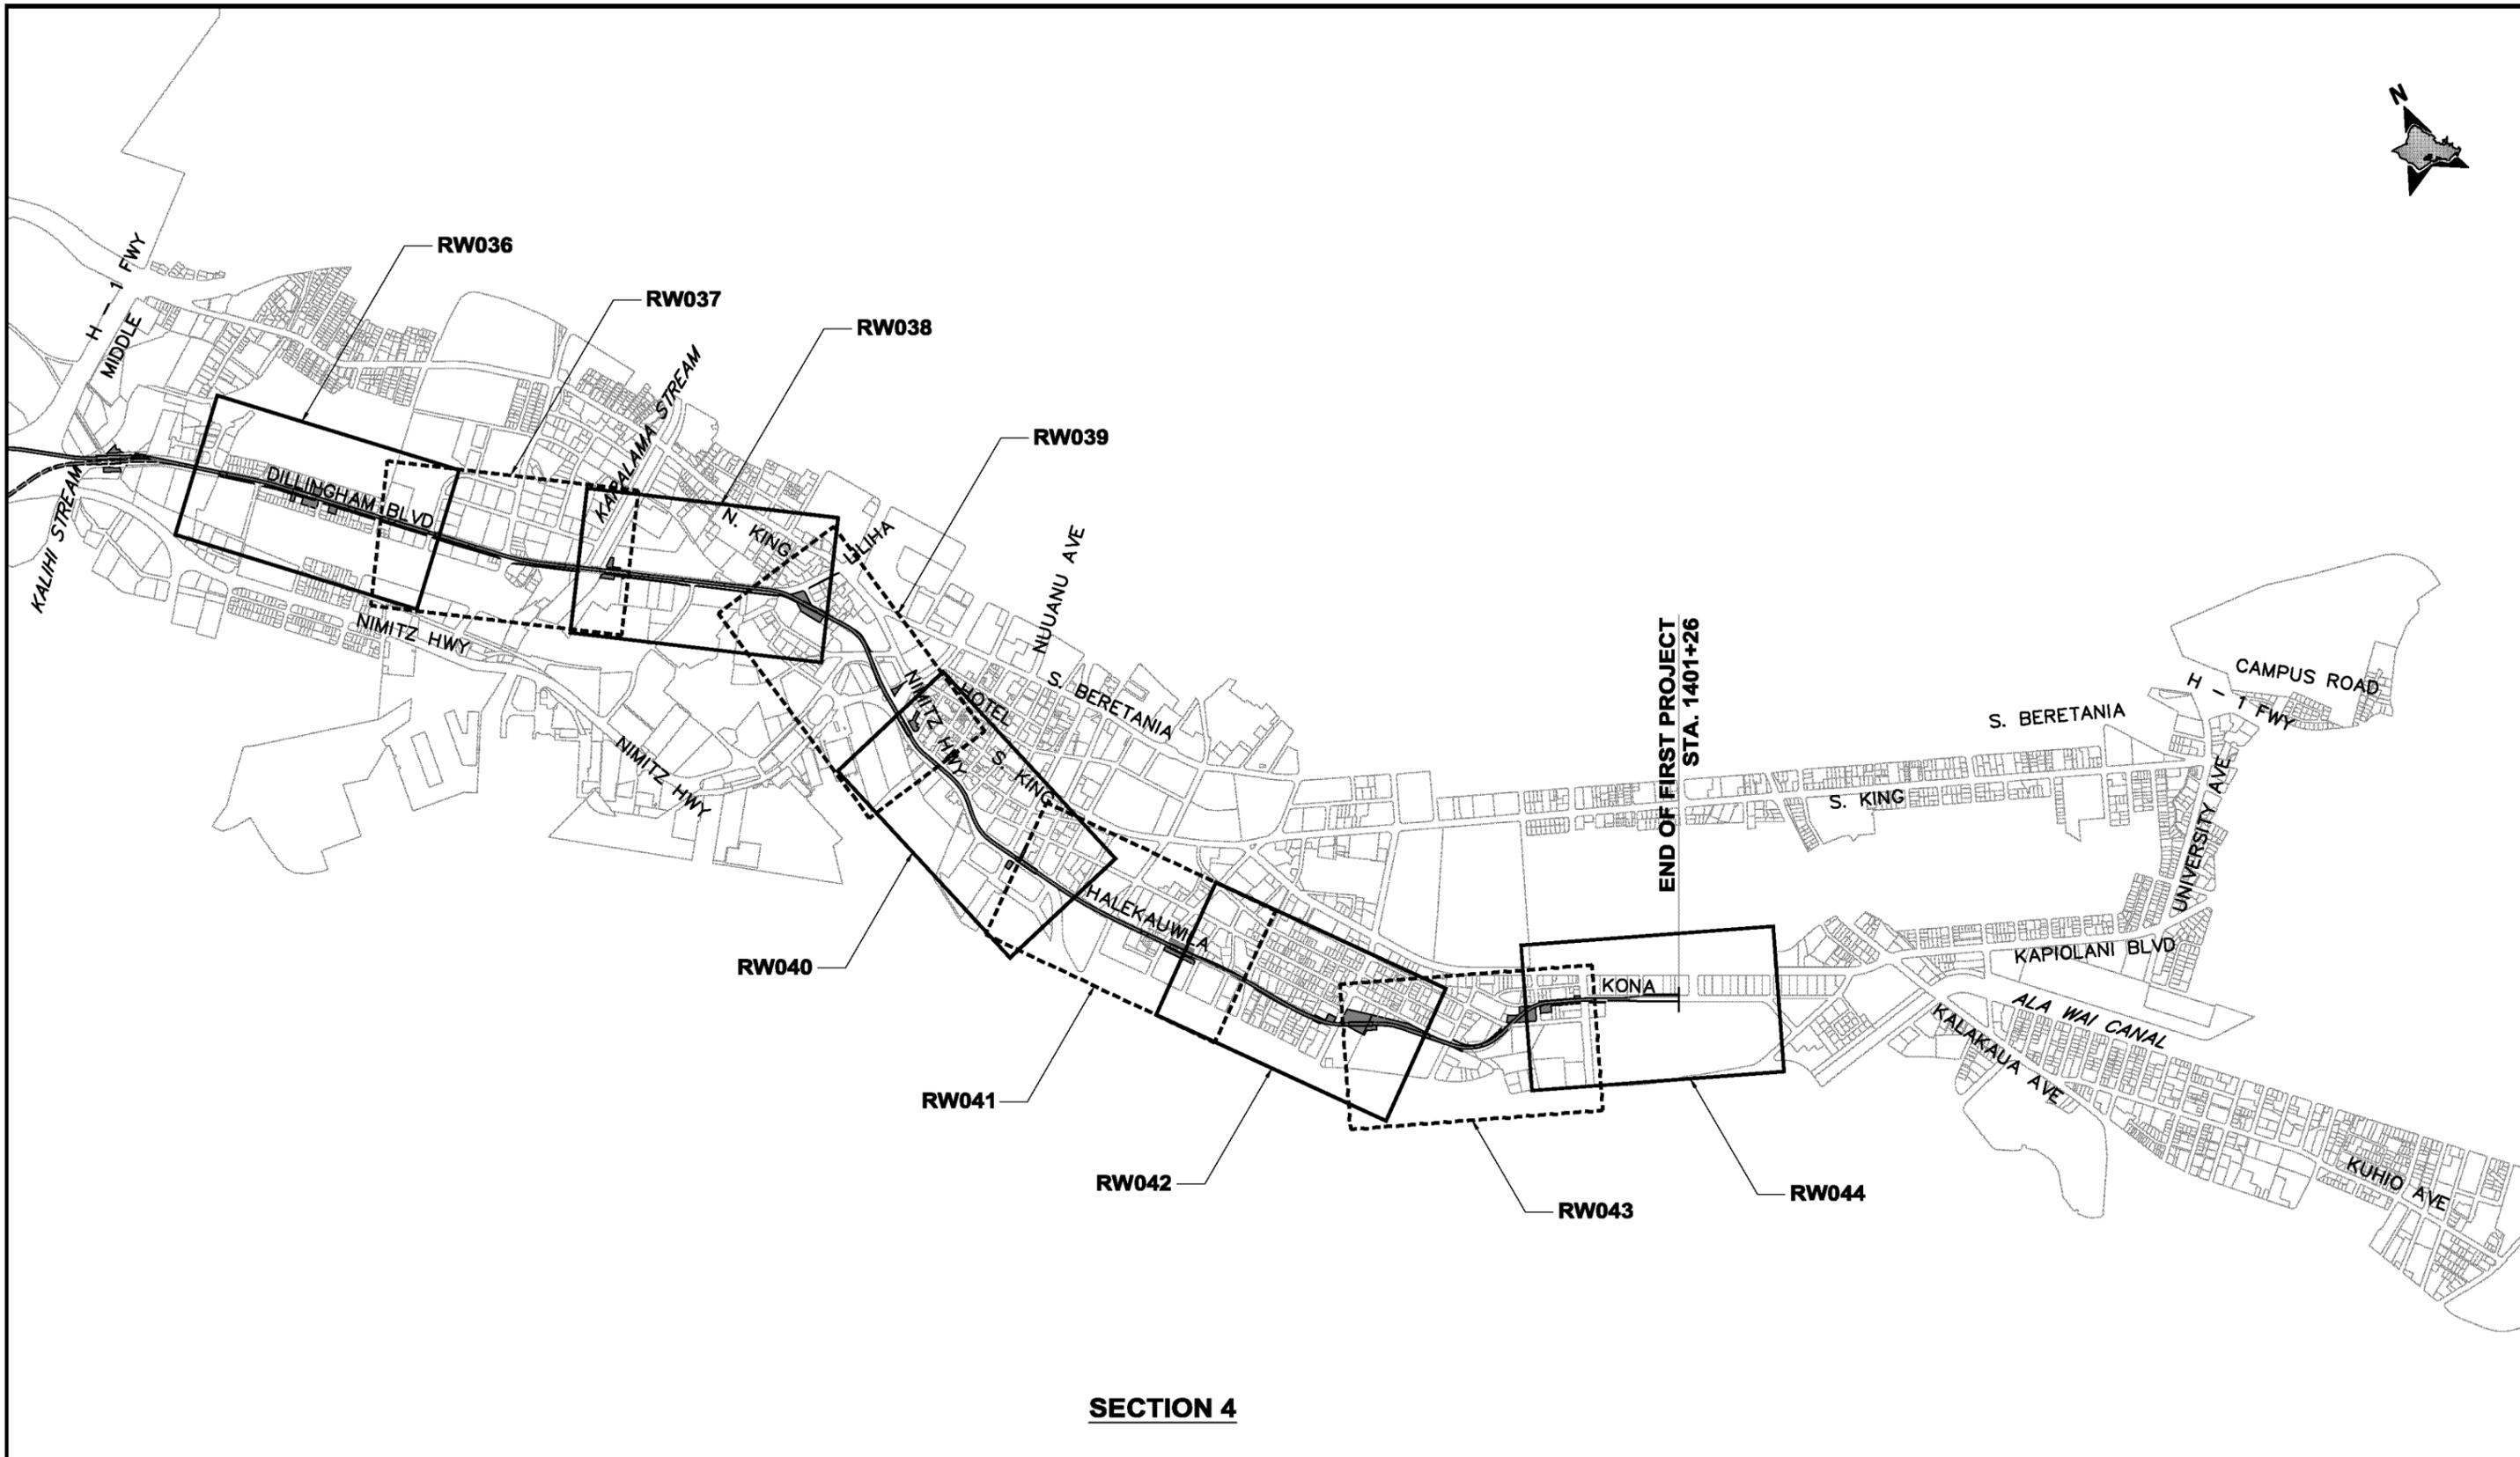

SECTION 4



CITY & COUNTY OF HONOLULU
DEPARTMENT OF TRANSPORTATION SERVICES
RAPID TRANSIT DIVISION

HONOLULU HIGH-CAPACITY TRANSIT CORRIDOR PROJECT

Scale:



CONCEPTUAL RIGHT-OF-WAY PLANS

KEY MAP
MIDDLE ST TO ALA MOANA CENTER
SHEET 4 OF 4


Page No. 6 of 65

Drawing No:
GN006

Date:
11/07/08

NOTES:

1. The R.O.W. needs reflected on plans are based on conceptual engineering designs (DEIS Appendix A: Conceptual Alignment Plans and Profiles, July 2008) and are subject to change.
2. R.O.W. acquisition may be in the form of an aerial easement; an easement allowing joint use; subdivision of property with transfer of title; transfer of title for the entire parcel; or some other form to be documented by Land Court registration.
3. Coordination with property owners will occur prior to R.O.W. acquisition in accordance with regulatory requirements.
4. Construction easements will be defined during the final design phase and are not reflected on plans.

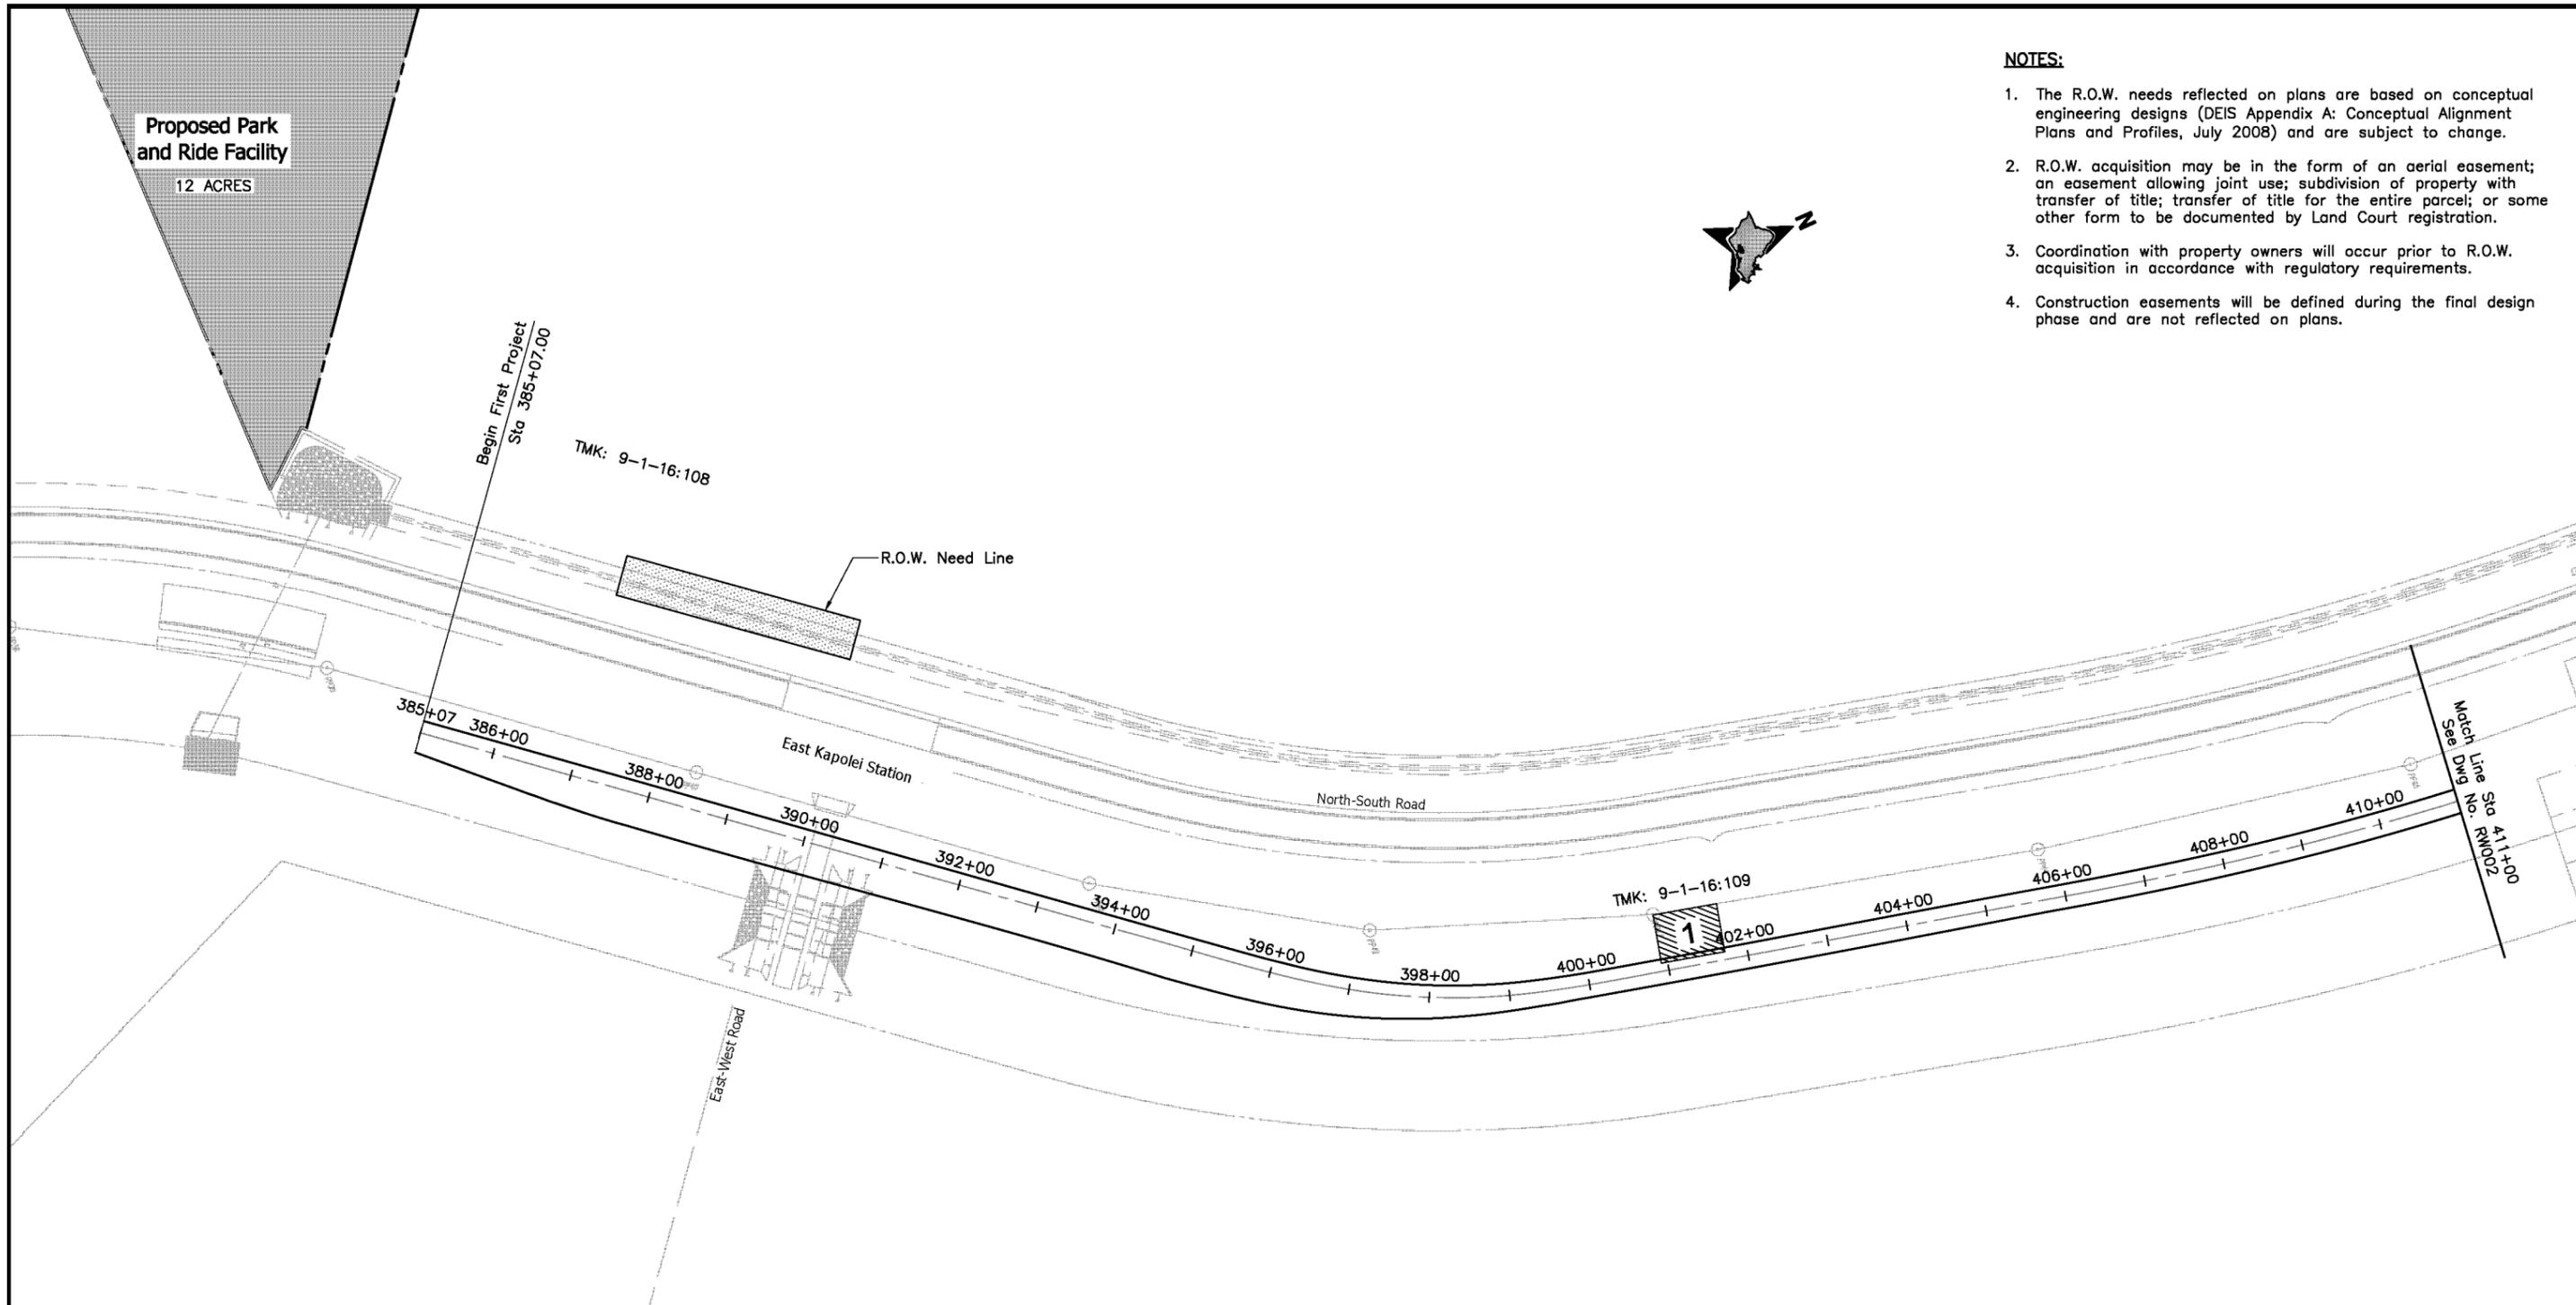


TMK	Parcel Acquisitions	House Number	Street Name	Land Use
9-1-16:108	Partial	-	-	Agricultural
9-1-16:109	Partial	-	-	Agricultural



CITY & COUNTY OF HONOLULU
DEPARTMENT OF TRANSPORTATION SERVICES
RAPID TRANSIT DIVISION

HONOLULU HIGH-CAPACITY TRANSIT CORRIDOR PROJECT

Scale:

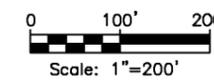

CONCEPTUAL RIGHT-OF-WAY PLANS
RIGHT-OF-WAY PLAN & PROPERTY TABULATION
STA 385+07 TO STA 411+00

SHEET 1 OF 59


Page No. 7 of 65

Drawing No:
RW001

Date:
11/07/08

NOTES:

1. The R.O.W. needs reflected on plans are based on conceptual engineering designs (DEIS Appendix A: Conceptual Alignment Plans and Profiles, July 2008) and are subject to change.
2. R.O.W. acquisition may be in the form of an aerial easement; an easement allowing joint use; subdivision of property with transfer of title; transfer of title for the entire parcel; or some other form to be documented by Land Court registration.
3. Coordination with property owners will occur prior to R.O.W. acquisition in accordance with regulatory requirements.
4. Construction easements will be defined during the final design phase and are not reflected on plans.

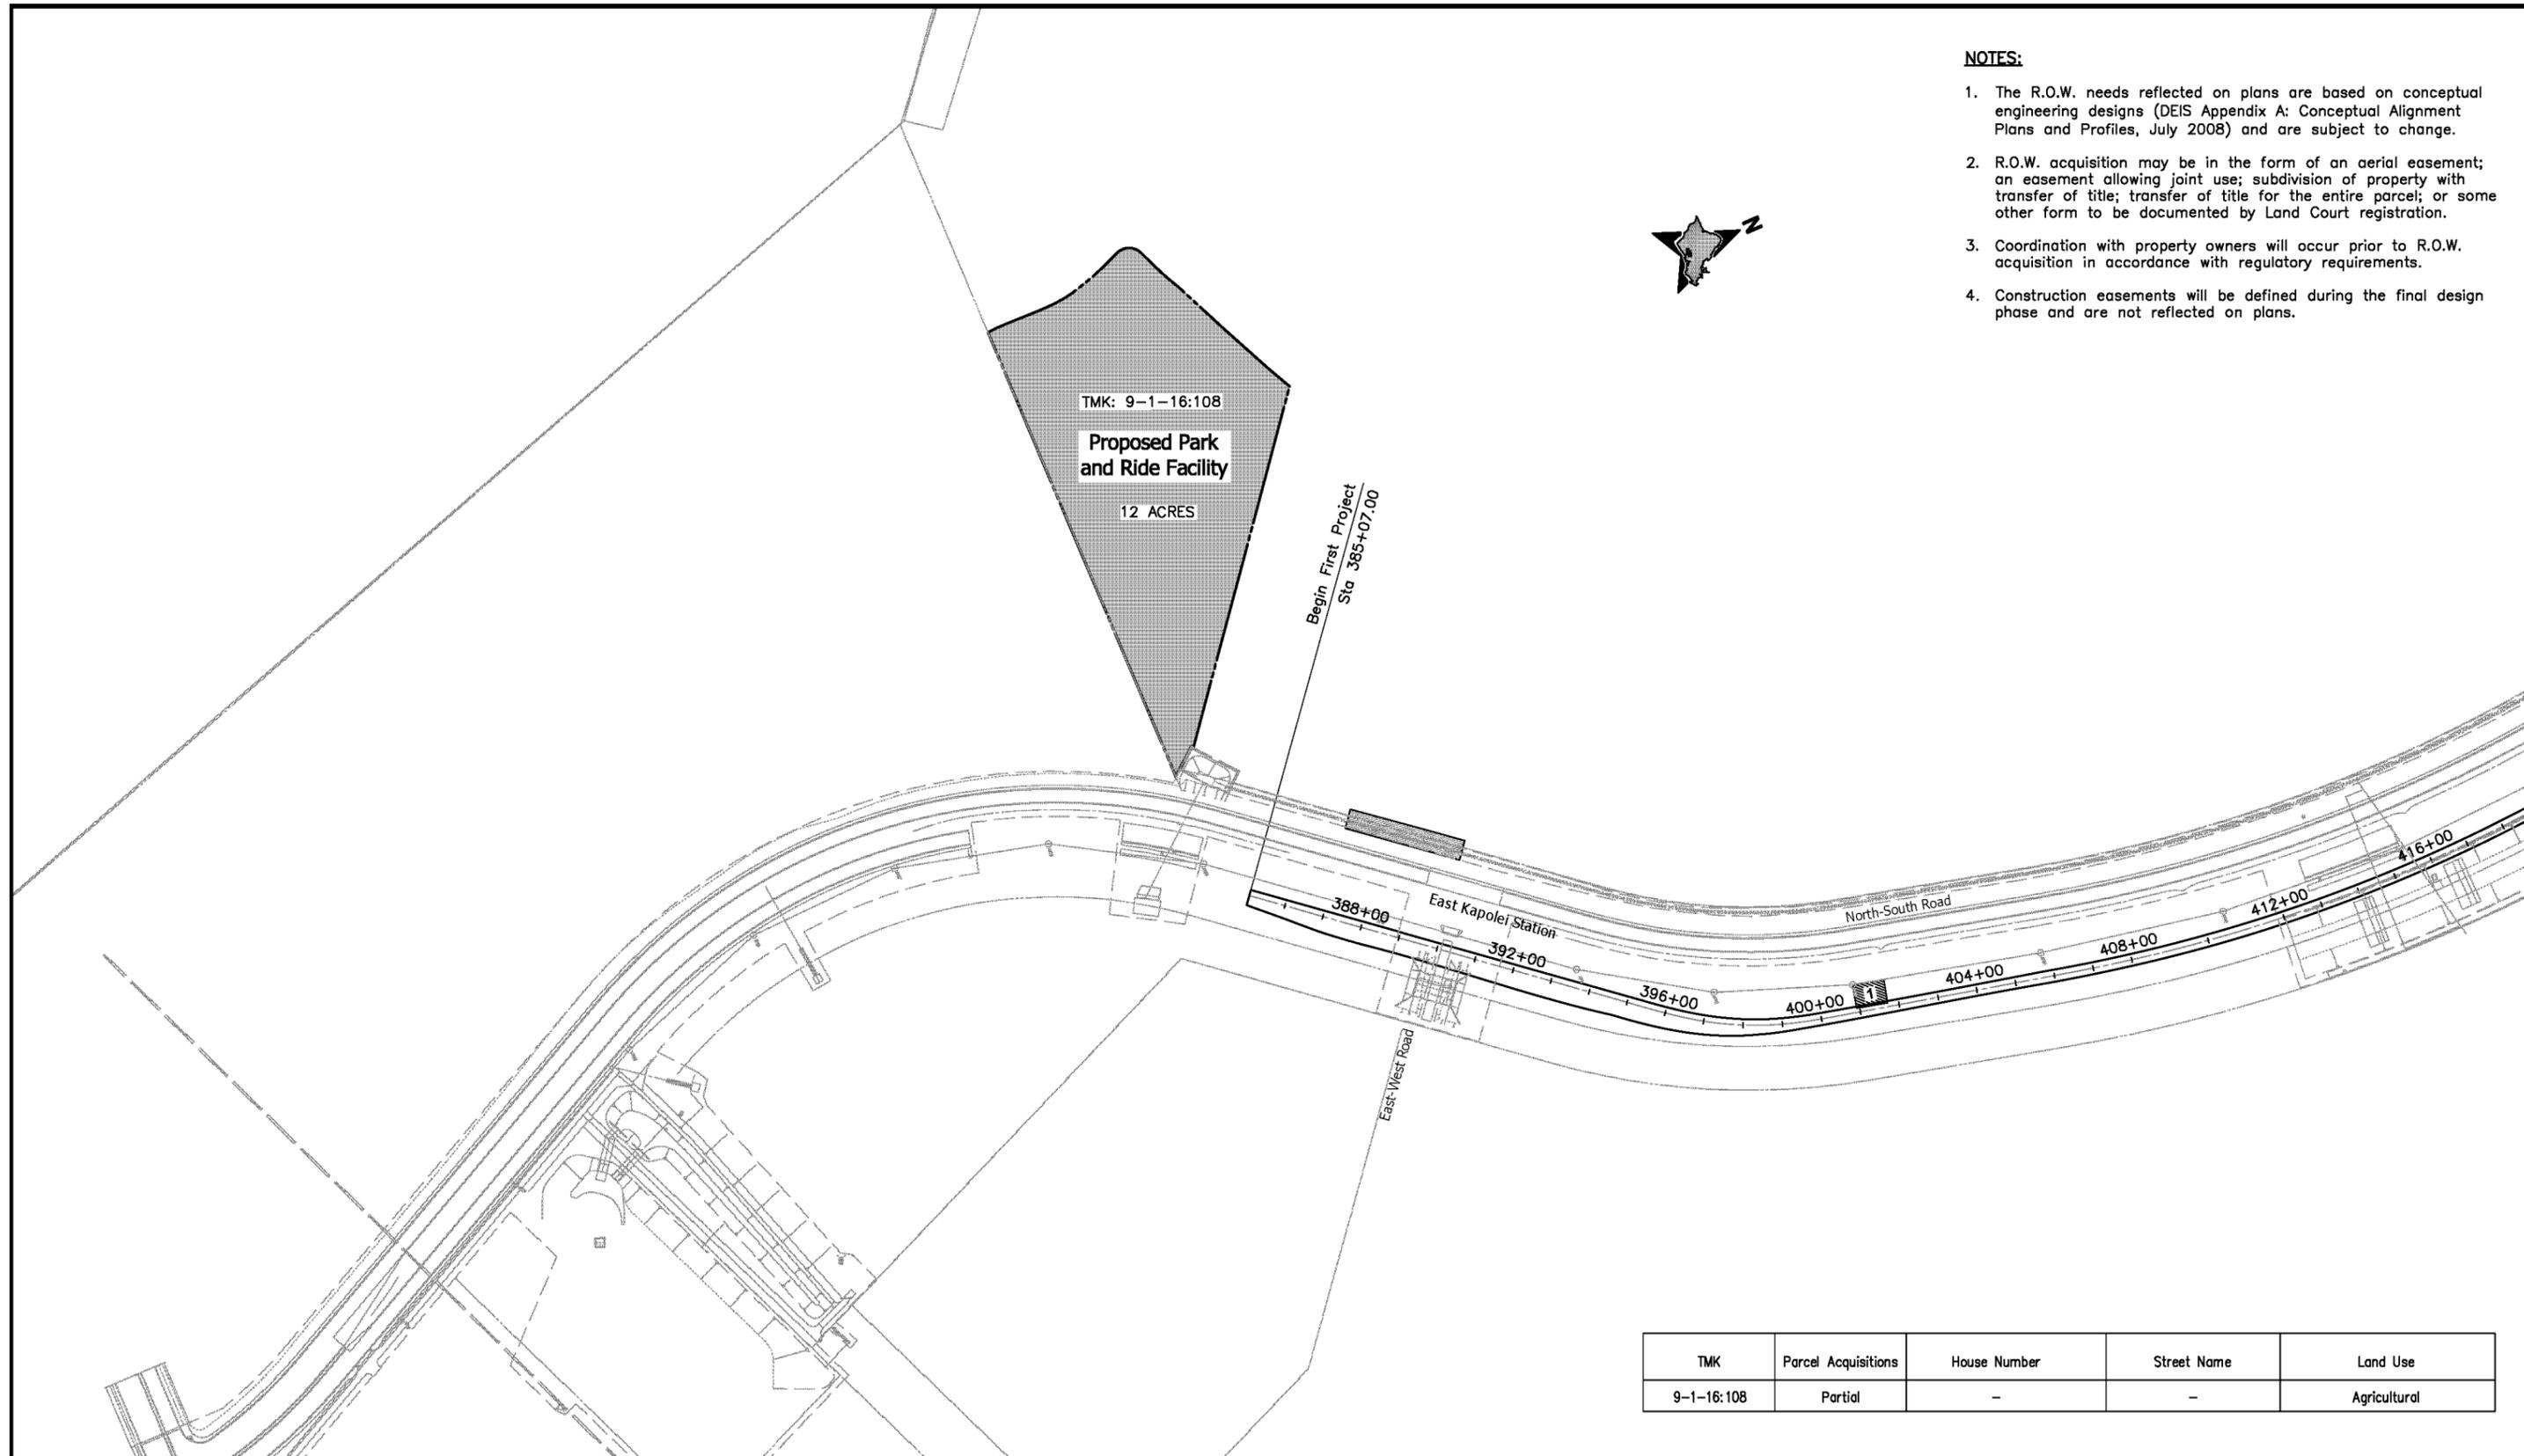


TMK	Parcel Acquisitions	House Number	Street Name	Land Use
9-1-16:108	Partial	-	-	Agricultural



CITY & COUNTY OF HONOLULU
DEPARTMENT OF TRANSPORTATION SERVICES
RAPID TRANSIT DIVISION

HONOLULU HIGH-CAPACITY TRANSIT CORRIDOR PROJECT

Scale:

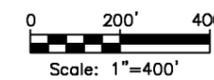

CONCEPTUAL RIGHT-OF-WAY PLANS
**RIGHT-OF-WAY PLAN & PROPERTY TABULATION
PROPOSED PARK & RIDE FACILITY**

SHEET 2 OF 59


Page No. 8 of 65

Drawing No:
RW001a

Date:
11/07/08

NOTES:


1. The R.O.W. needs reflected on plans are based on conceptual engineering designs (DEIS Appendix A: Conceptual Alignment Plans and Profiles, July 2008) and are subject to change.
2. R.O.W. acquisition may be in the form of an aerial easement; an easement allowing joint use; subdivision of property with transfer of title; transfer of title for the entire parcel; or some other form to be documented by Land Court registration.
3. Coordination with property owners will occur prior to R.O.W. acquisition in accordance with regulatory requirements.
4. Construction easements will be defined during the final design phase and are not reflected on plans.

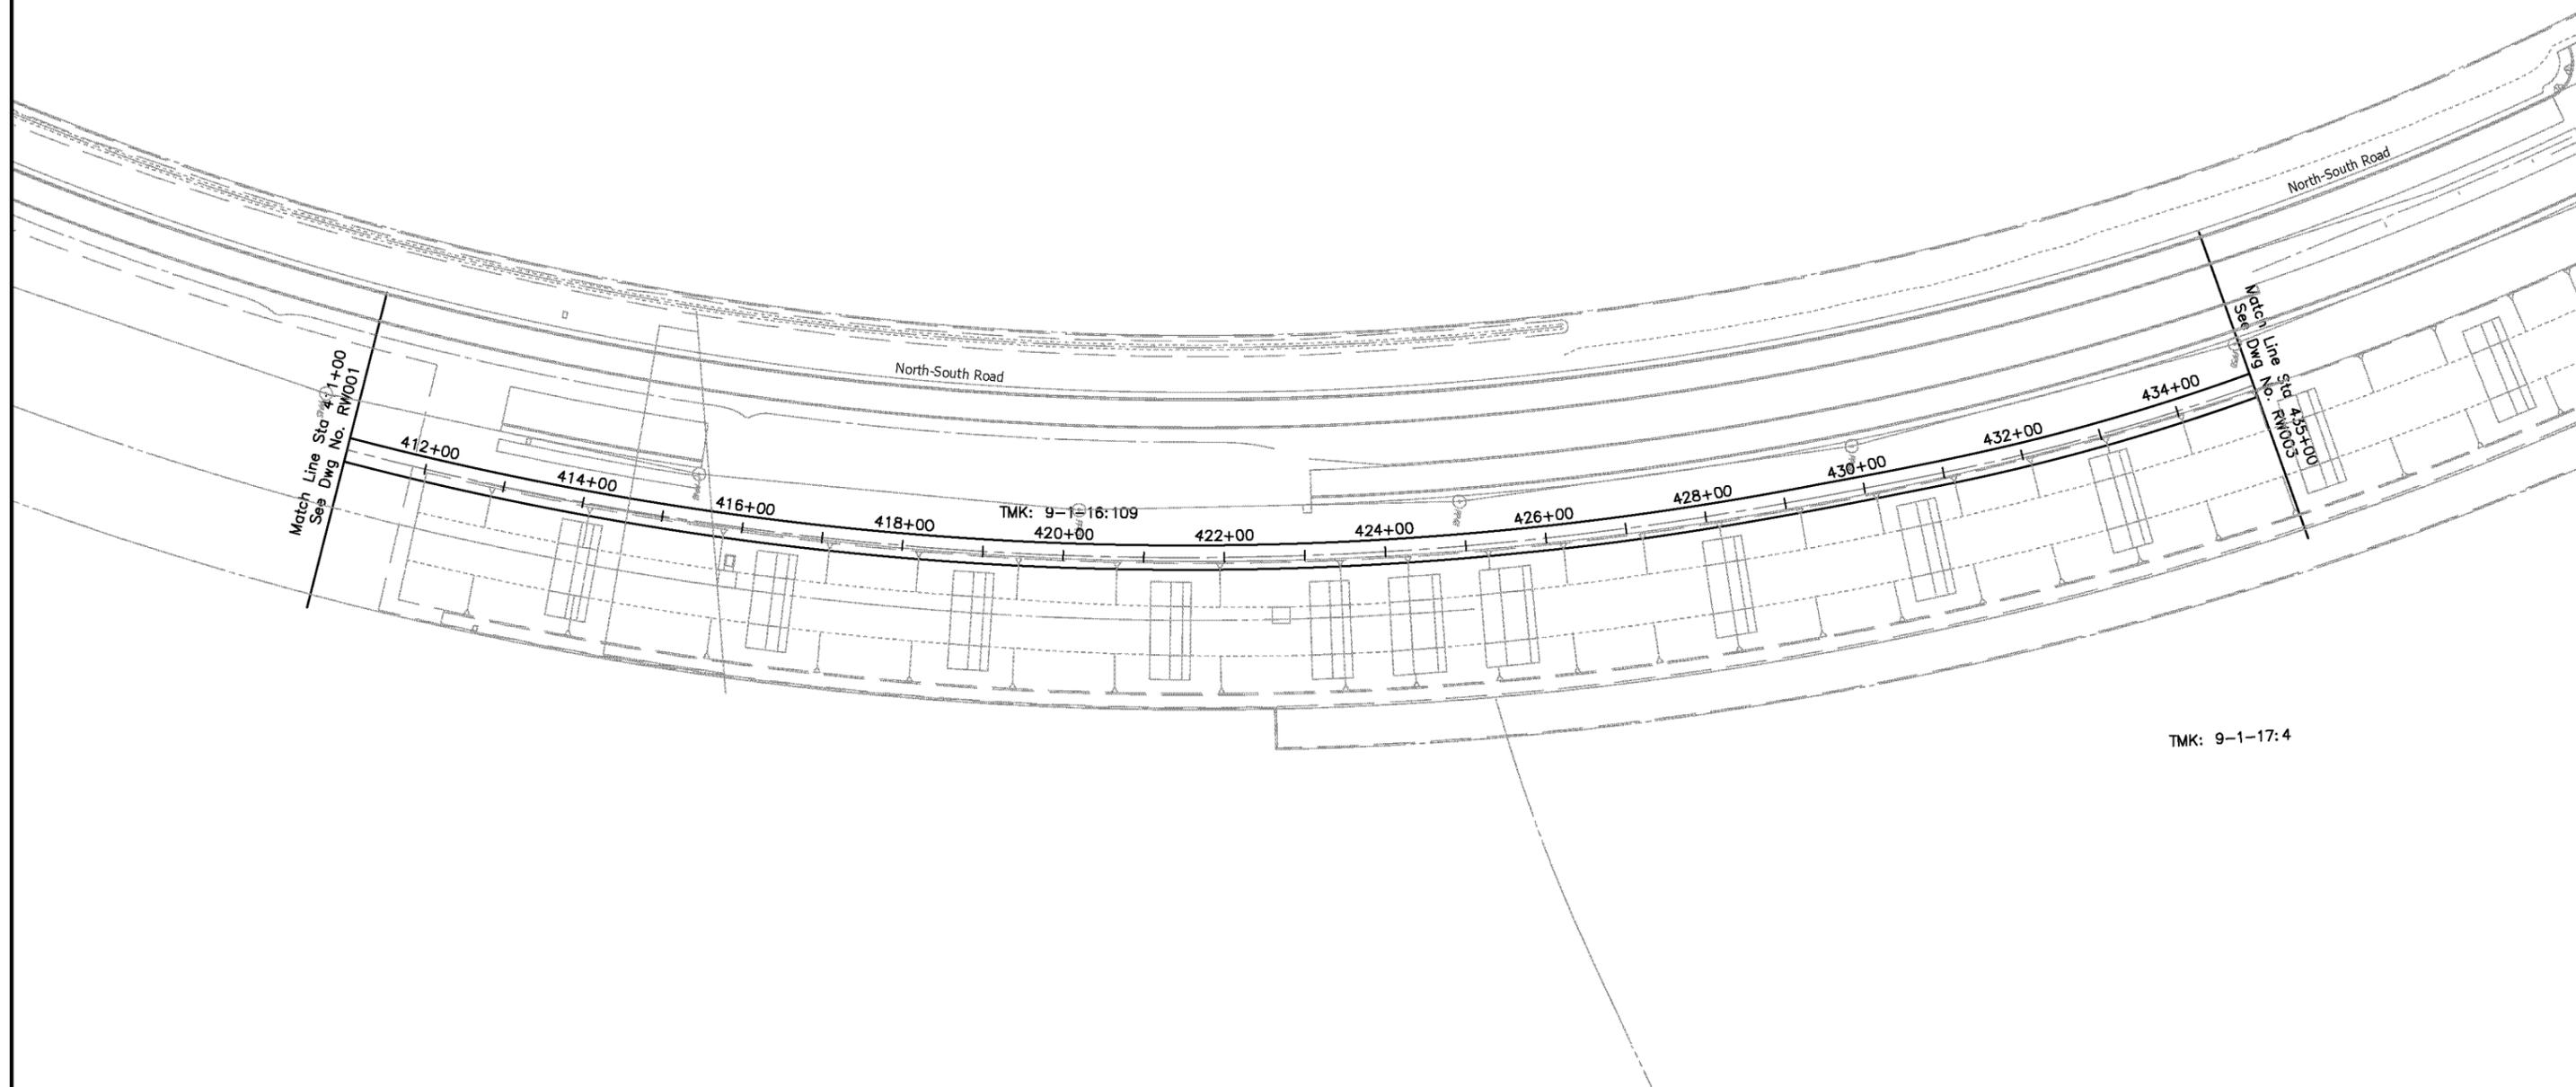

CITY & COUNTY OF HONOLULU
DEPARTMENT OF TRANSPORTATION SERVICES
RAPID TRANSIT DIVISION

HONOLULU HIGH-CAPACITY TRANSIT CORRIDOR PROJECT

Scale:

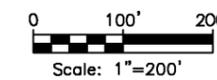

CONCEPTUAL RIGHT-OF-WAY PLANS

**RIGHT-OF-WAY PLAN & PROPERTY TABULATION
STA 411+00 TO STA 435+00**

SHEET 3 OF 59

Page No. 9 of 65


Drawing No:

RW002

Date: 11/07/08

NOTES:

1. The R.O.W. needs reflected on plans are based on conceptual engineering designs (DEIS Appendix A: Conceptual Alignment Plans and Profiles, July 2008) and are subject to change.
2. R.O.W. acquisition may be in the form of an aerial easement; an easement allowing joint use; subdivision of property with transfer of title; transfer of title for the entire parcel; or some other form to be documented by Land Court registration.
3. Coordination with property owners will occur prior to R.O.W. acquisition in accordance with regulatory requirements.
4. Construction easements will be defined during the final design phase and are not reflected on plans.

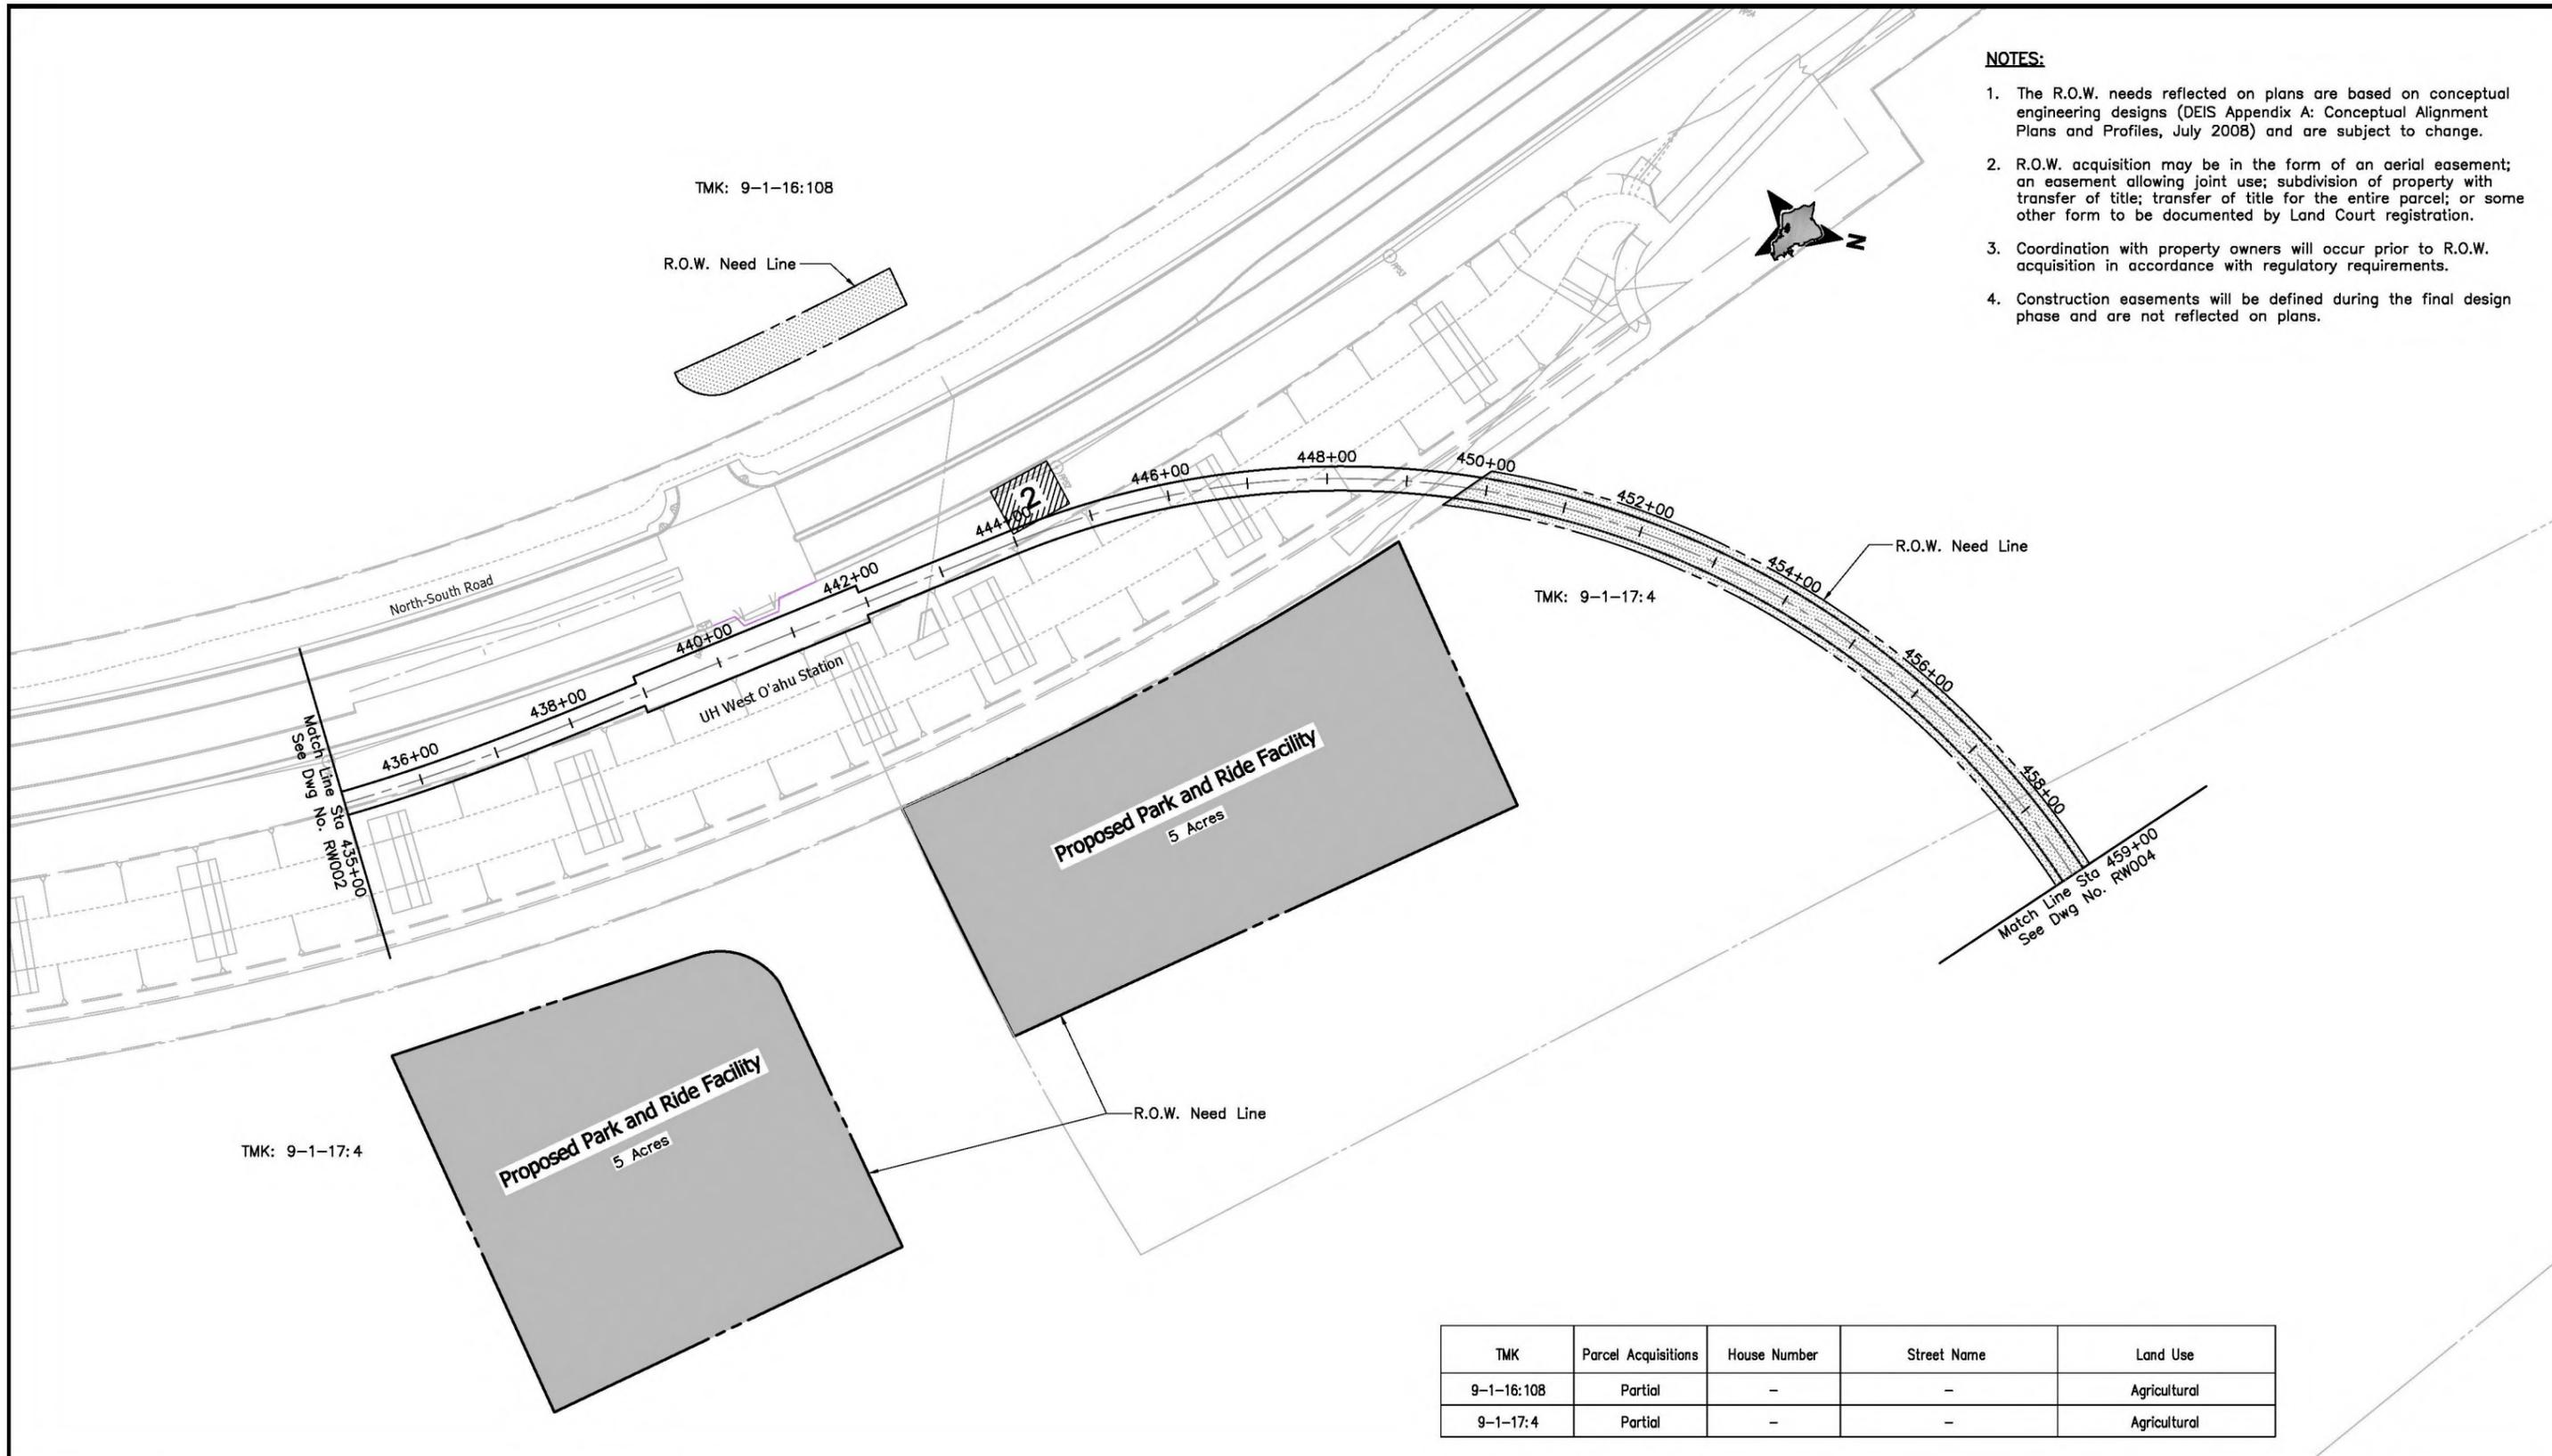


TMK	Parcel Acquisitions	House Number	Street Name	Land Use
9-1-16:108	Partial	-	-	Agricultural
9-1-17:4	Partial	-	-	Agricultural



CITY & COUNTY OF HONOLULU
DEPARTMENT OF TRANSPORTATION SERVICES
RAPID TRANSIT DIVISION

HONOLULU HIGH-CAPACITY TRANSIT CORRIDOR PROJECT

Scale:

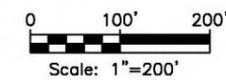

CONCEPTUAL RIGHT-OF-WAY PLANS
RIGHT-OF-WAY PLAN & PROPERTY TABULATION
STA 435+00 TO STA 459+00

SHEET 4 OF 59

Page No. 10 of 65


Drawing No:

RW003

Date: 11/07/08

NOTES:

1. The R.O.W. needs reflected on plans are based on conceptual engineering designs (DEIS Appendix A: Conceptual Alignment Plans and Profiles, July 2008) and are subject to change.
2. R.O.W. acquisition may be in the form of an aerial easement; an easement allowing joint use; subdivision of property with transfer of title; transfer of title for the entire parcel; or some other form to be documented by Land Court registration.
3. Coordination with property owners will occur prior to R.O.W. acquisition in accordance with regulatory requirements.
4. Construction easements will be defined during the final design phase and are not reflected on plans.

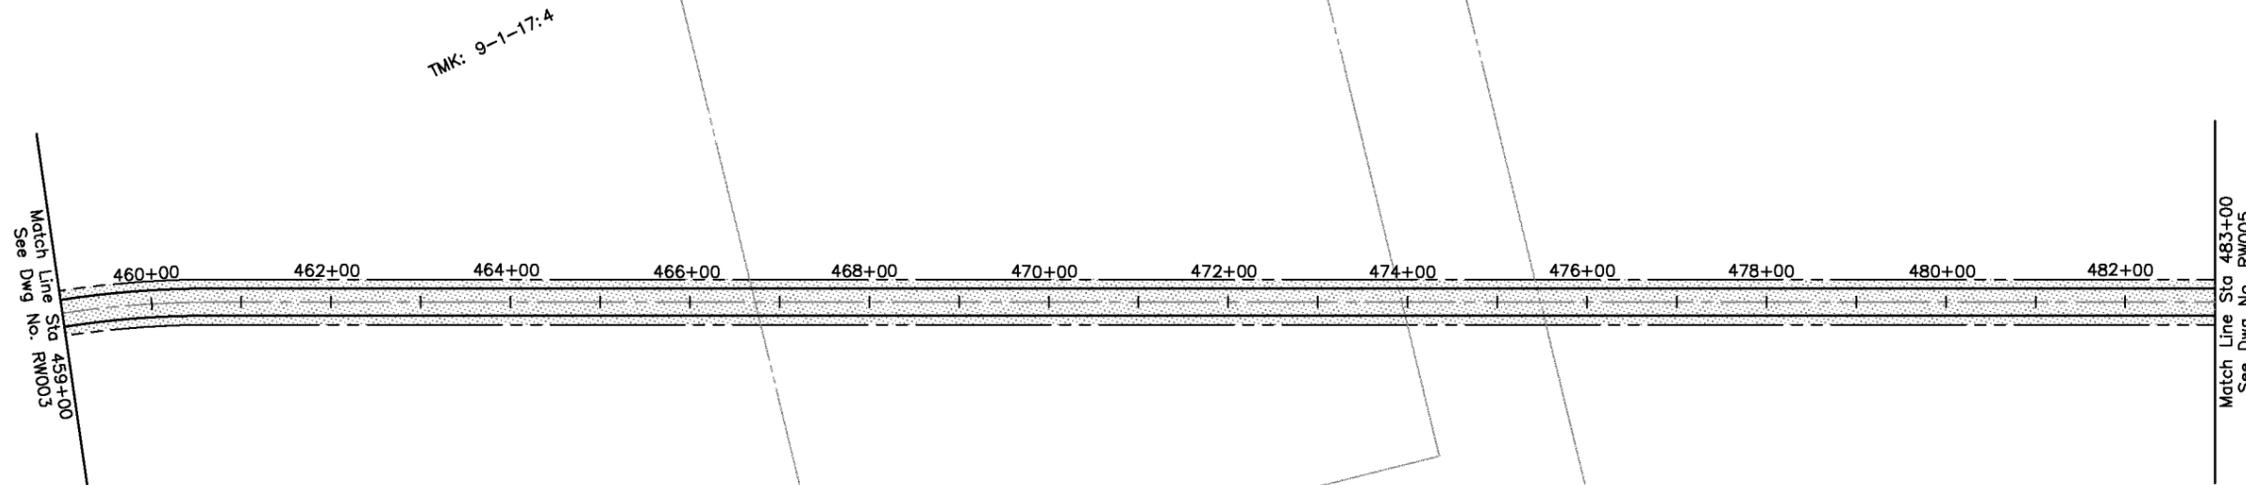


TMK	Parcel Acquisitions	House Number	Street Name	Land Use
9-1-17:4	Partial	-	-	Agricultural



CITY & COUNTY OF HONOLULU
DEPARTMENT OF TRANSPORTATION SERVICES
RAPID TRANSIT DIVISION

HONOLULU HIGH-CAPACITY TRANSIT CORRIDOR PROJECT

Scale:

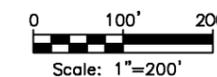

CONCEPTUAL RIGHT-OF-WAY PLANS

**RIGHT-OF-WAY PLAN & PROPERTY TABULATION
STA 459+00 TO STA 483+00**

SHEET 5 OF 59

Page No. 11 of 65


Drawing No:
RW004

Date:
11/07/08



NOTES:

1. The R.O.W. needs reflected on plans are based on conceptual engineering designs (DEIS Appendix A: Conceptual Alignment Plans and Profiles, July 2008) and are subject to change.
2. R.O.W. acquisition may be in the form of an aerial easement; an easement allowing joint use; subdivision of property with transfer of title; transfer of title for the entire parcel; or some other form to be documented by Land Court registration.
3. Coordination with property owners will occur prior to R.O.W. acquisition in accordance with regulatory requirements.
4. Construction easements will be defined during the final design phase and are not reflected on plans.

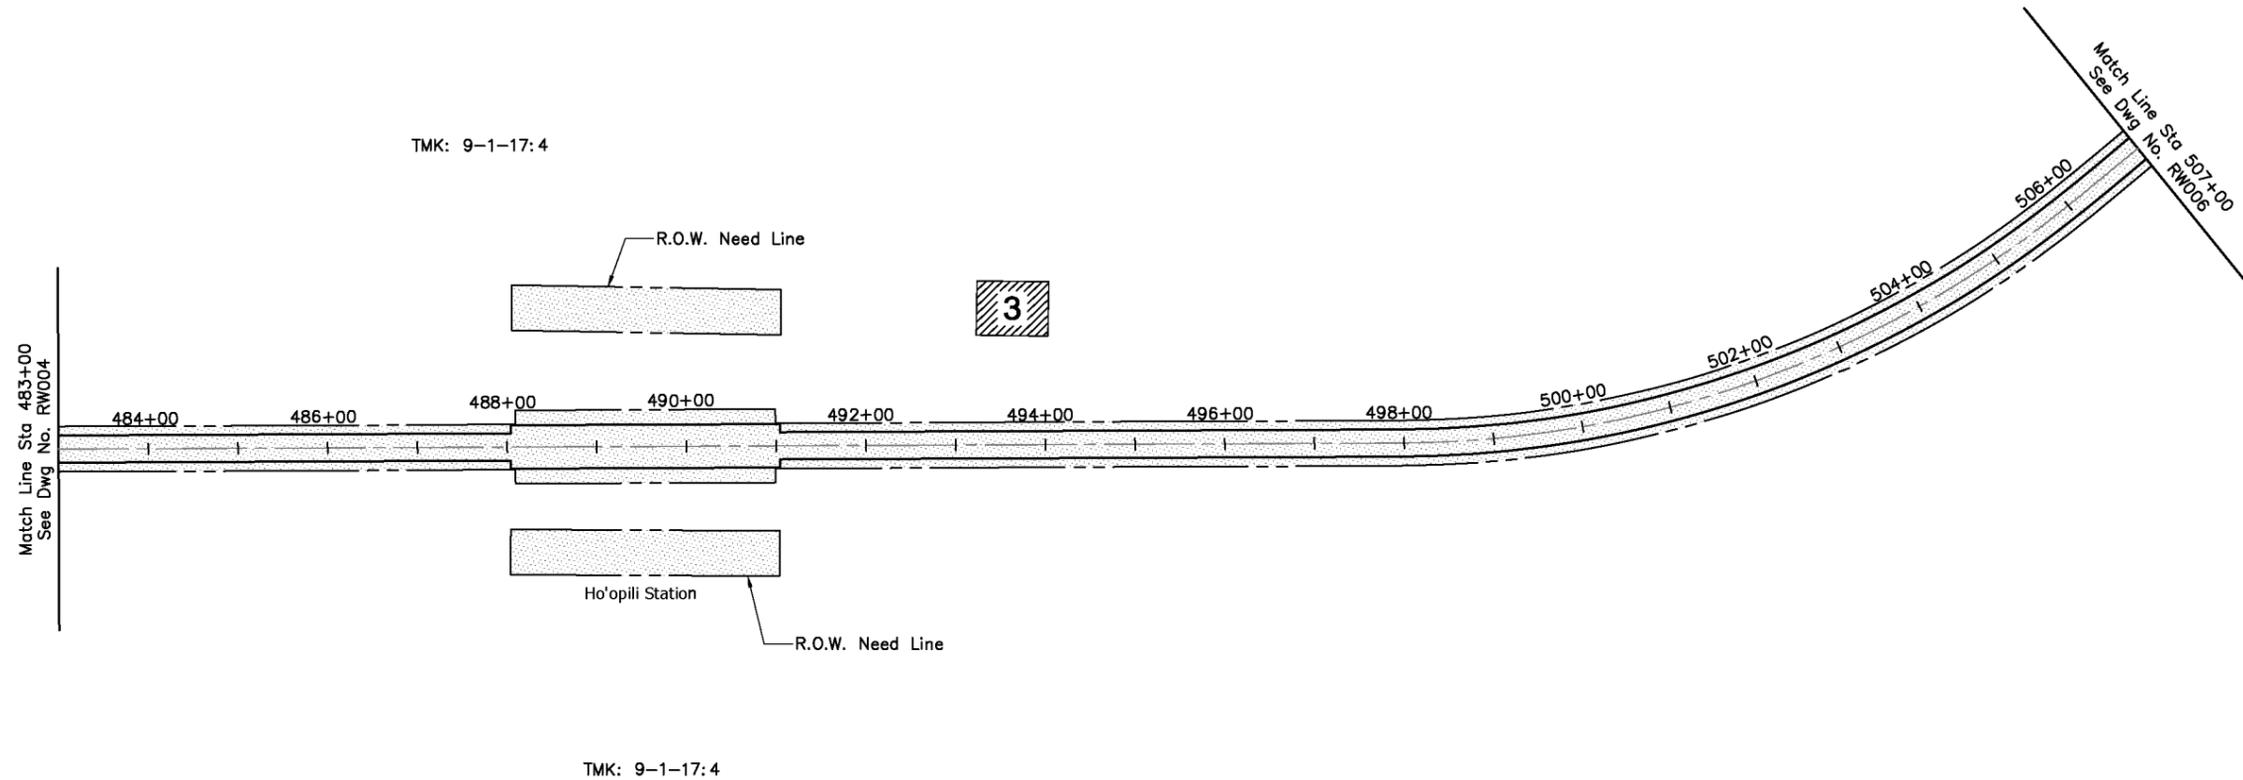


TMK	Parcel Acquisitions	House Number	Street Name	Land Use
9-1-17:4	Partial	-	-	Agricultural



CITY & COUNTY OF HONOLULU
DEPARTMENT OF TRANSPORTATION SERVICES
RAPID TRANSIT DIVISION

HONOLULU HIGH-CAPACITY TRANSIT CORRIDOR PROJECT

Scale:

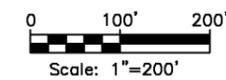


CONCEPTUAL RIGHT-OF-WAY PLANS
RIGHT-OF-WAY PLAN & PROPERTY TABULATION
STA 483+00 TO STA 507+00

SHEET 6 OF 59

Page No. 12 of 65

Drawing No:
RW005

Date:
11/07/08

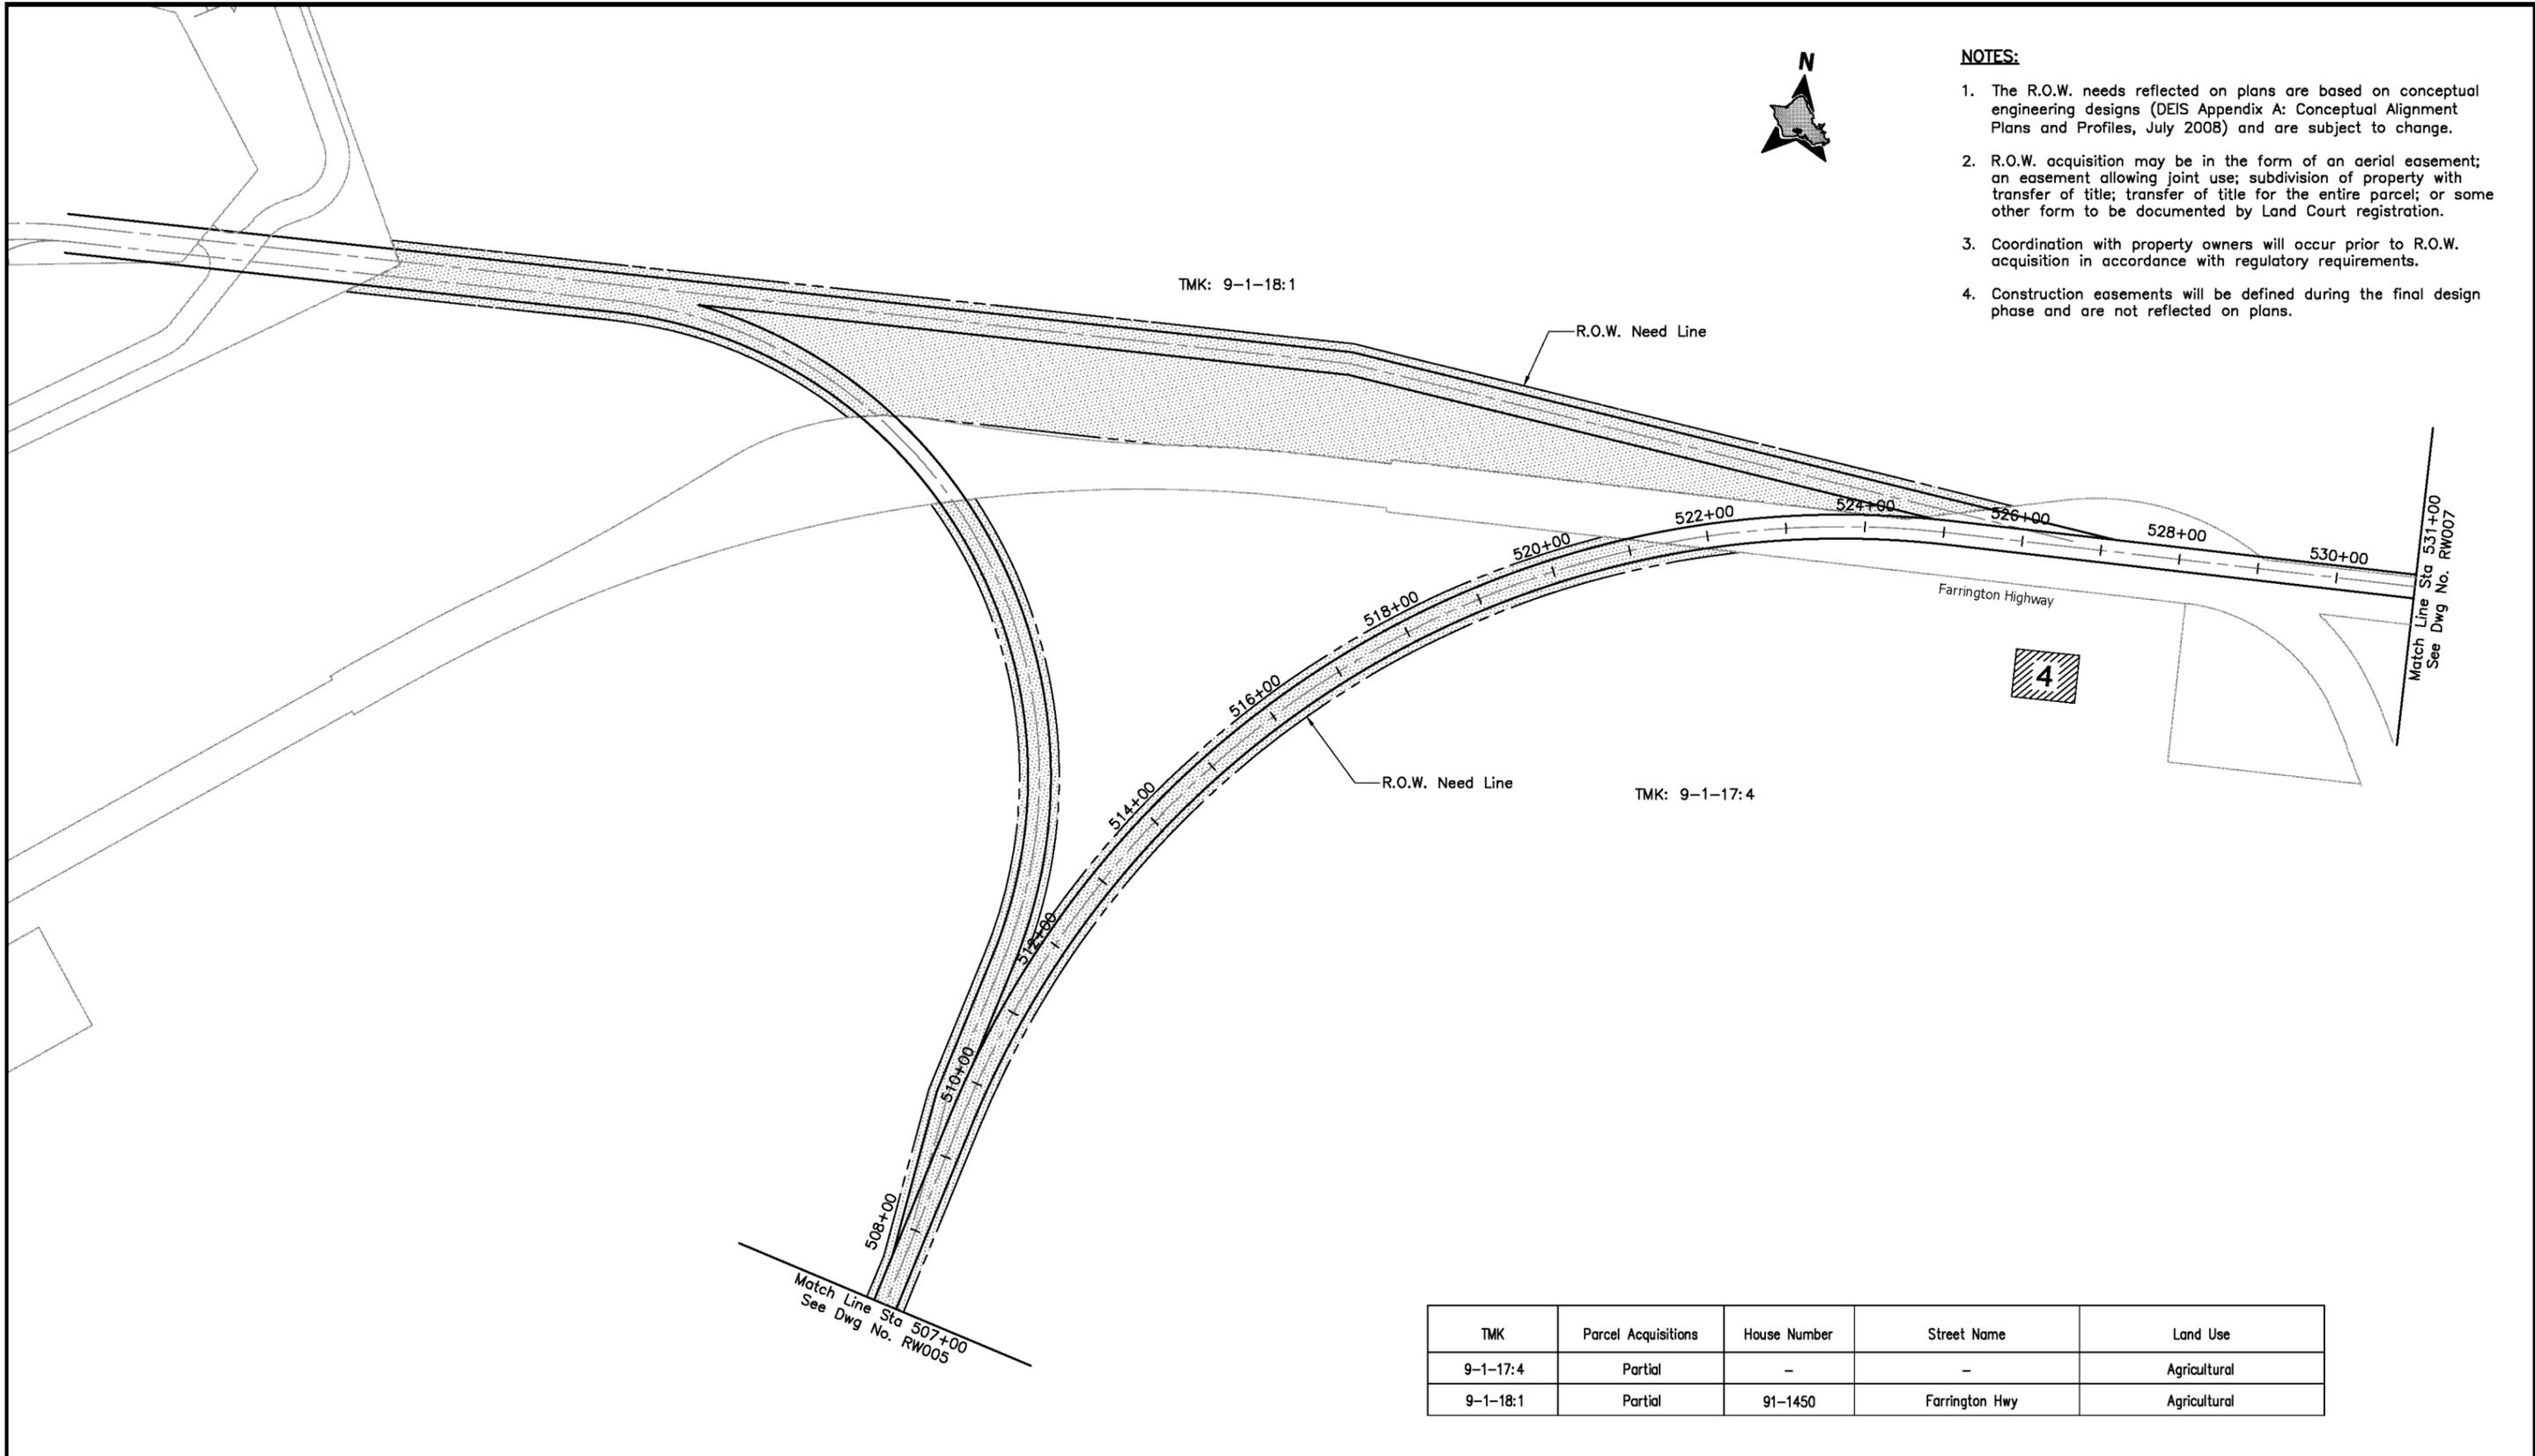


- NOTES:**
1. The R.O.W. needs reflected on plans are based on conceptual engineering designs (DEIS Appendix A: Conceptual Alignment Plans and Profiles, July 2008) and are subject to change.
 2. R.O.W. acquisition may be in the form of an aerial easement; an easement allowing joint use; subdivision of property with transfer of title; transfer of title for the entire parcel; or some other form to be documented by Land Court registration.
 3. Coordination with property owners will occur prior to R.O.W. acquisition in accordance with regulatory requirements.
 4. Construction easements will be defined during the final design phase and are not reflected on plans.

TMK	Parcel Acquisitions	House Number	Street Name	Land Use
9-1-17:4	Partial	-	-	Agricultural
9-1-18:1	Partial	91-1450	Farrington Hwy	Agricultural



CITY & COUNTY OF HONOLULU
DEPARTMENT OF TRANSPORTATION SERVICES
RAPID TRANSIT DIVISION

HONOLULU HIGH-CAPACITY TRANSIT CORRIDOR PROJECT


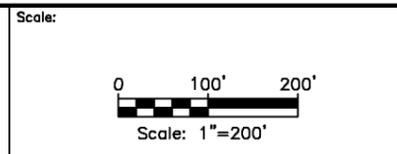


CONCEPTUAL RIGHT-OF-WAY PLANS
RIGHT-OF-WAY PLAN & PROPERTY TABULATION
STA 507+00 TO STA 531+00
SHEET 7 OF 59

Page No. 13 of 65
Drawing No: **RW006**
Date: 11/07/08

NOTES:

1. The R.O.W. needs reflected on plans are based on conceptual engineering designs (DEIS Appendix A: Conceptual Alignment Plans and Profiles, July 2008) and are subject to change.
2. R.O.W. acquisition may be in the form of an aerial easement; an easement allowing joint use; subdivision of property with transfer of title; transfer of title for the entire parcel; or some other form to be documented by Land Court registration.
3. Coordination with property owners will occur prior to R.O.W. acquisition in accordance with regulatory requirements.
4. Construction easements will be defined during the final design phase and are not reflected on plans.

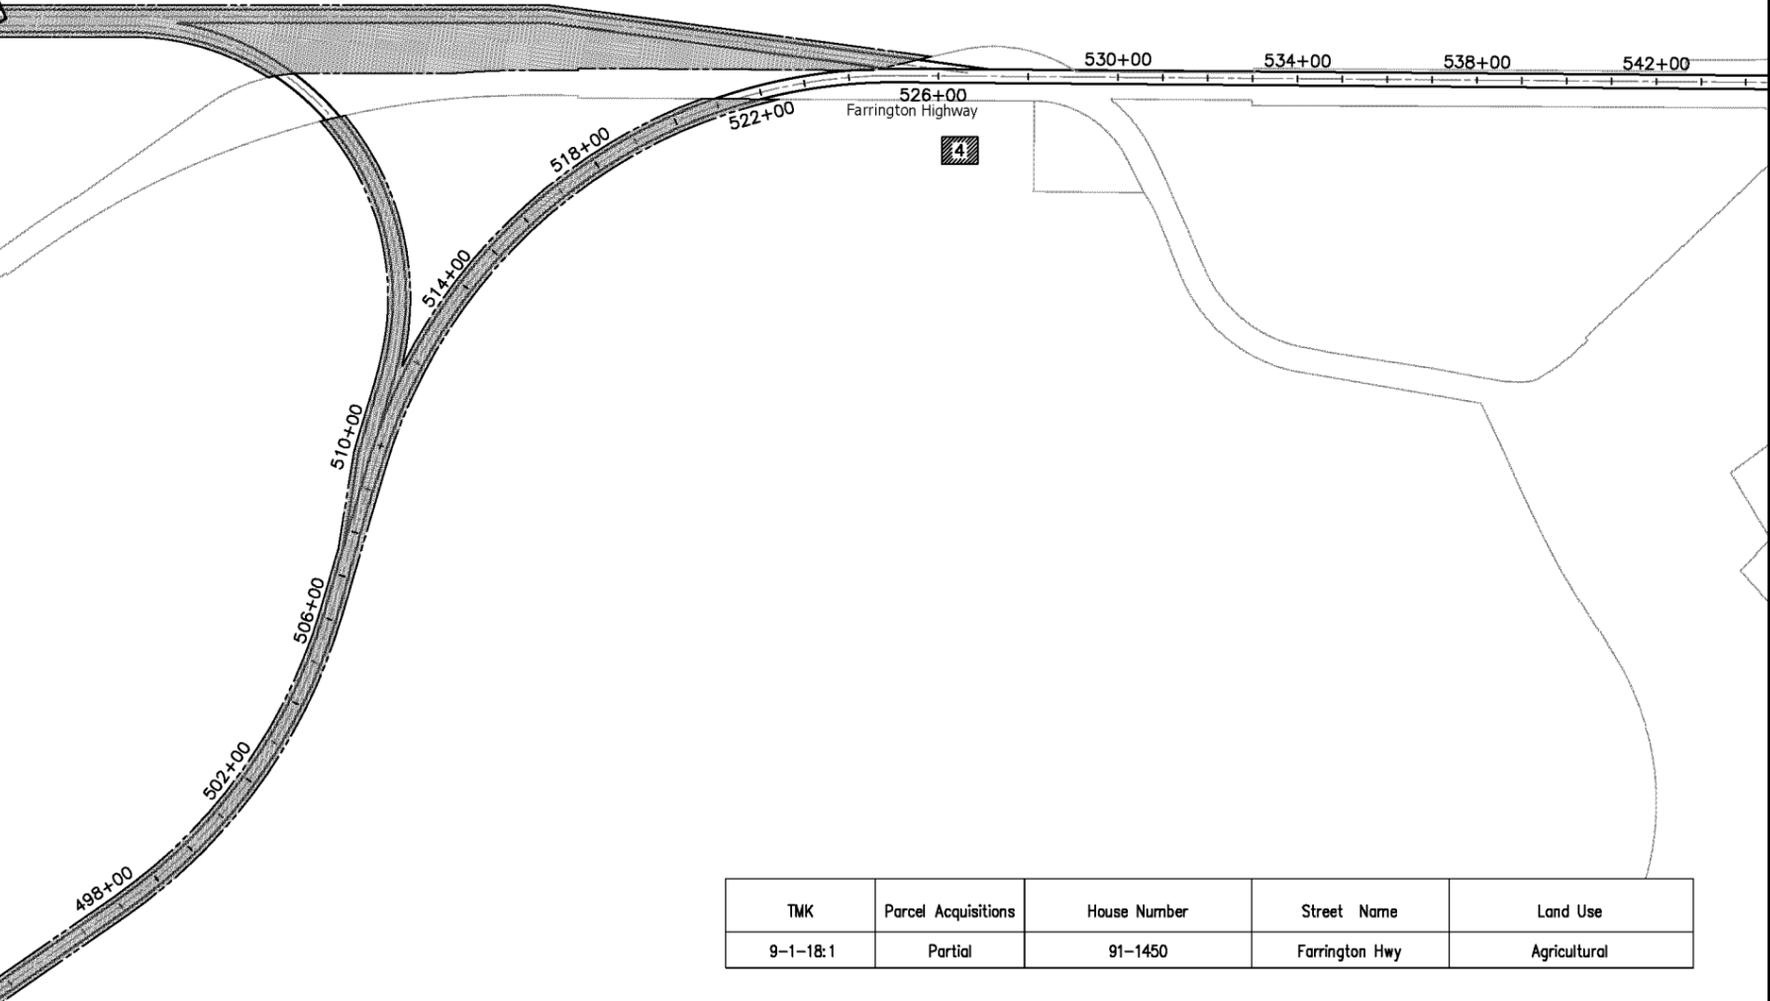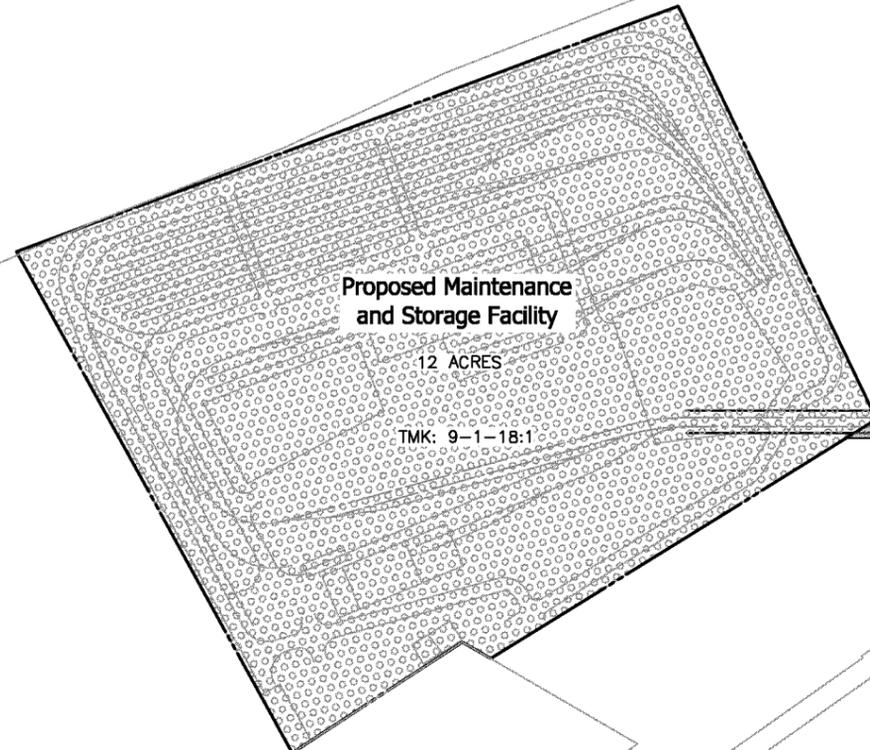

TMK	Parcel Acquisitions	House Number	Street Name	Land Use
9-1-18:1	Partial	91-1450	Farrington Hwy	Agricultural



CITY & COUNTY OF HONOLULU
DEPARTMENT OF TRANSPORTATION SERVICES
RAPID TRANSIT DIVISION

HONOLULU HIGH-CAPACITY TRANSIT CORRIDOR PROJECT

Scale:



CONCEPTUAL RIGHT-OF-WAY PLANS
RIGHT-OF-WAY PLAN & PROPERTY TABULATION
FARRINGTON YARD

SHEET 8 OF 59

Page No. 14 of 65


Drawing No:

RW006a

Date: 11/07/08

NOTES:


1. The R.O.W. needs reflected on plans are based on conceptual engineering designs (DEIS Appendix A: Conceptual Alignment Plans and Profiles, July 2008) and are subject to change.
2. R.O.W. acquisition may be in the form of an aerial easement; an easement allowing joint use; subdivision of property with transfer of title; transfer of title for the entire parcel; or some other form to be documented by Land Court registration.
3. Coordination with property owners will occur prior to R.O.W. acquisition in accordance with regulatory requirements.
4. Construction easements will be defined during the final design phase and are not reflected on plans.

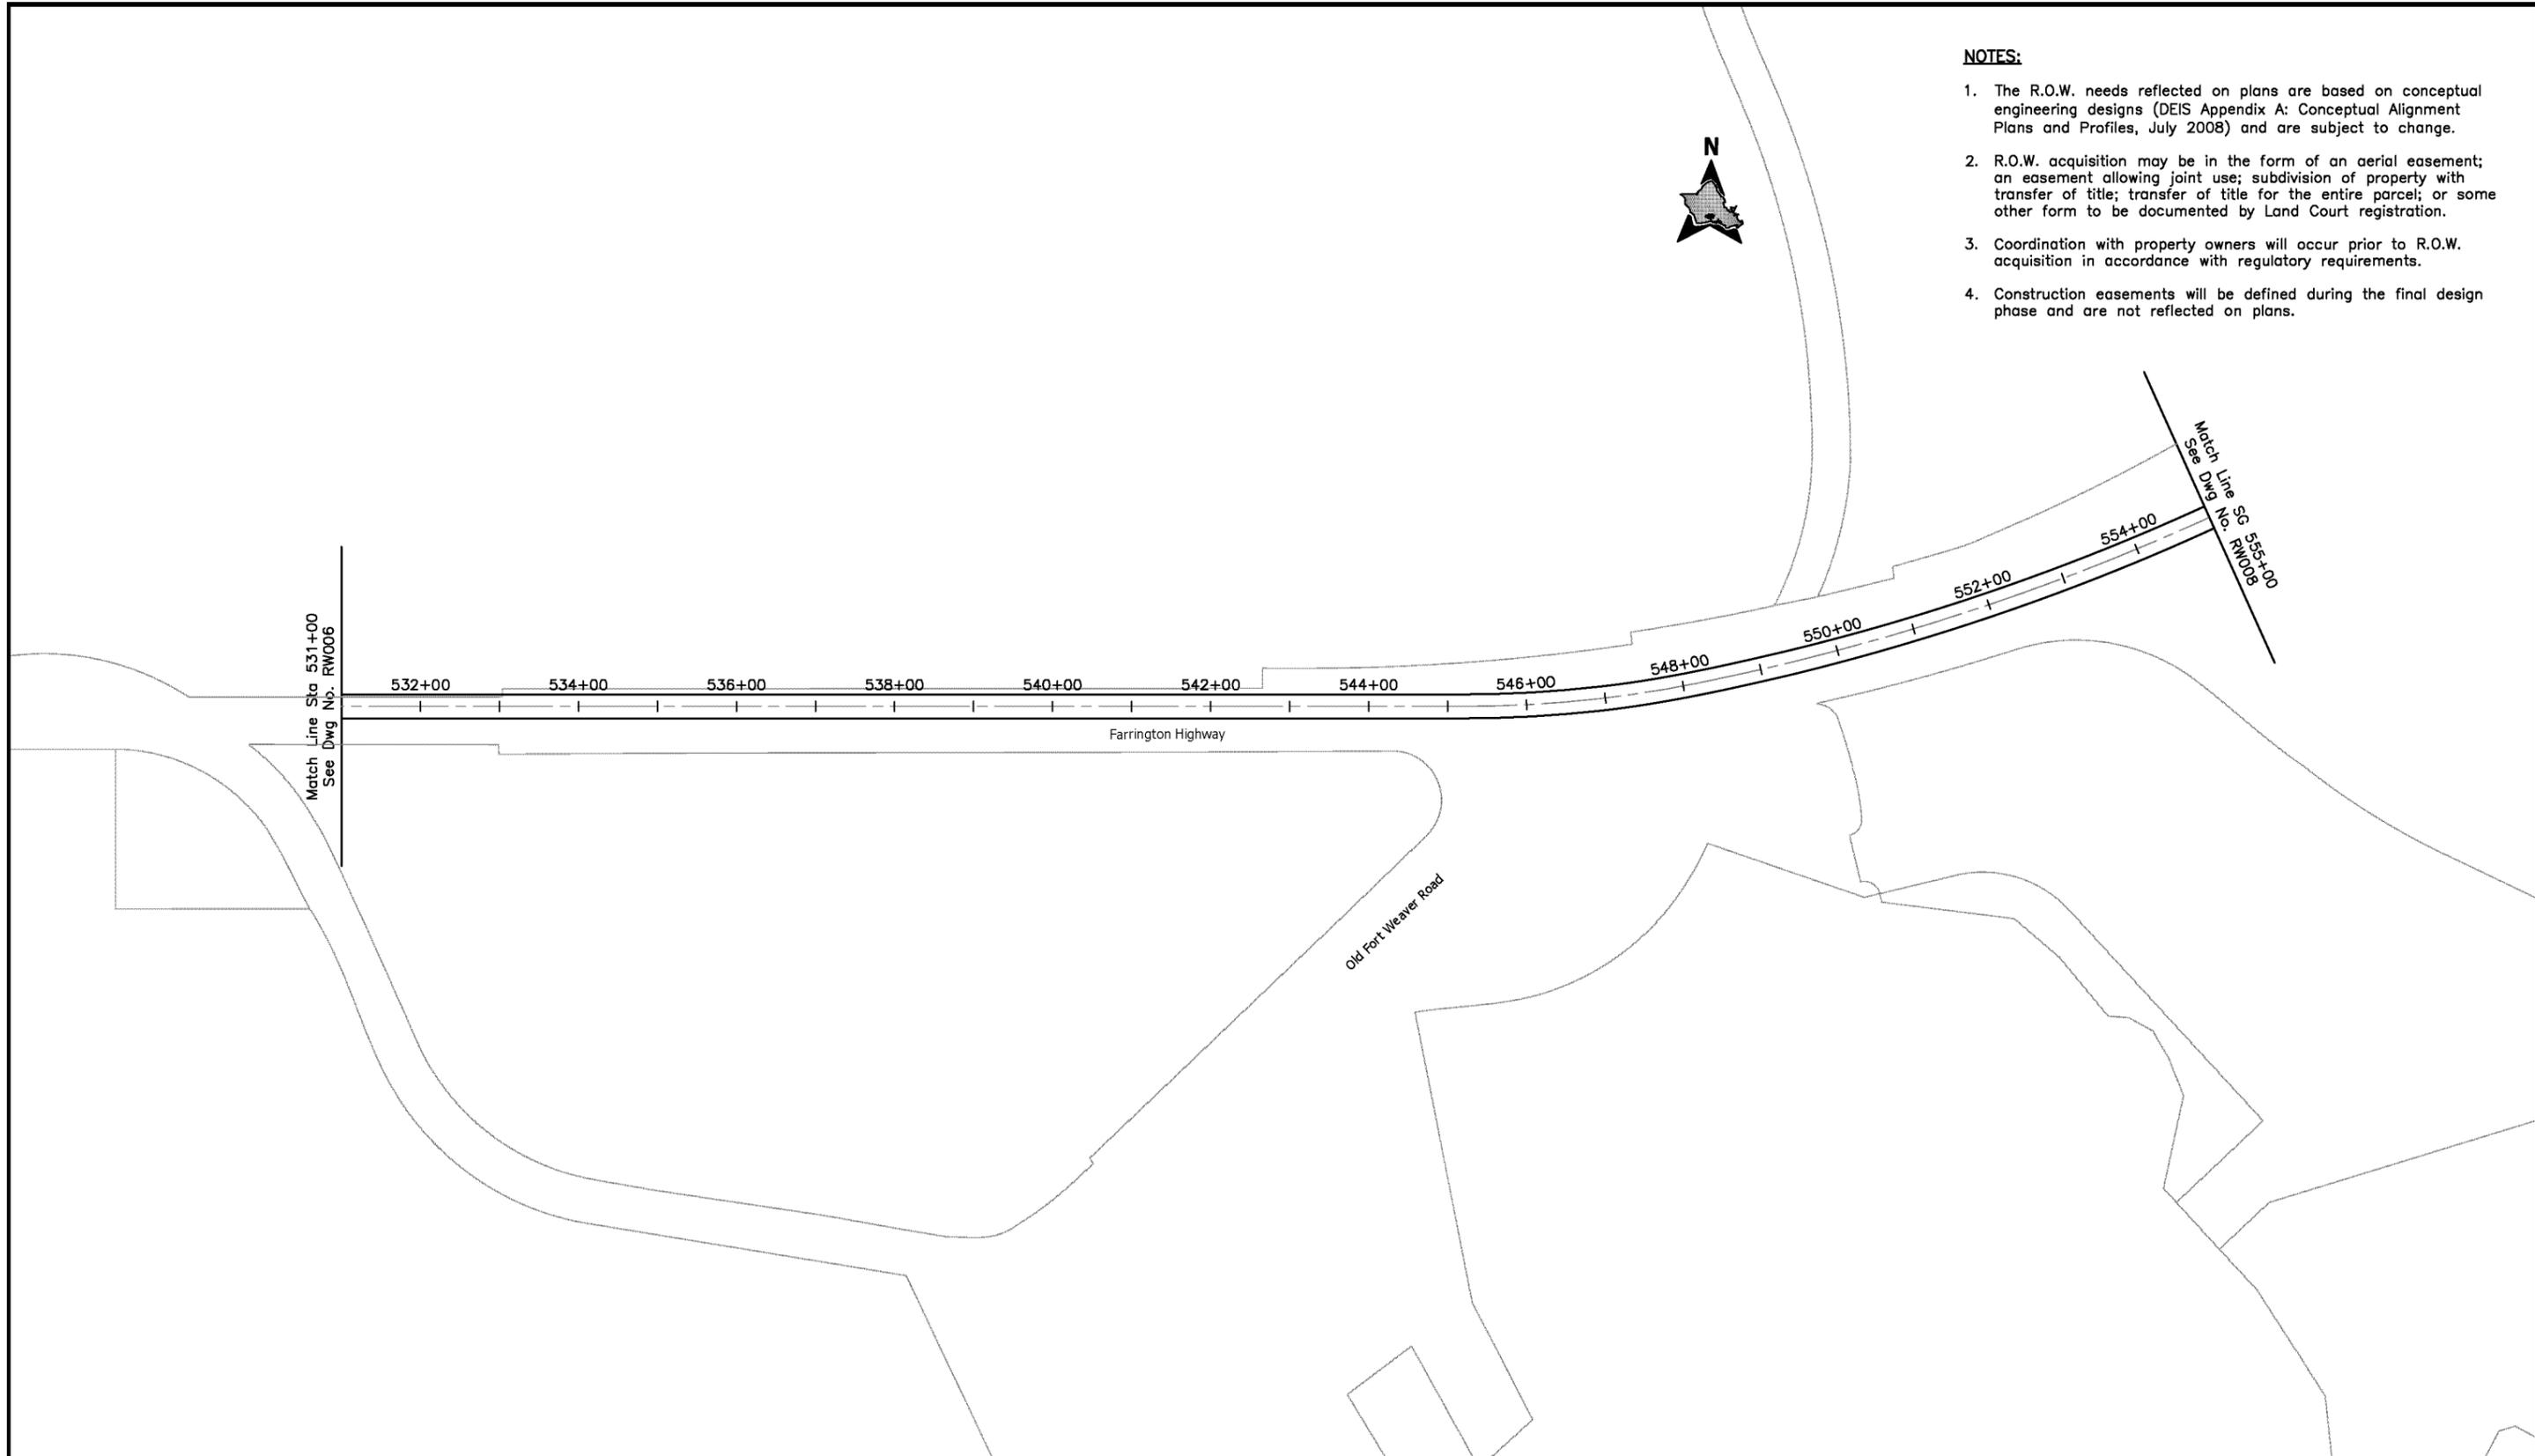

CITY & COUNTY OF HONOLULU
DEPARTMENT OF TRANSPORTATION SERVICES
RAPID TRANSIT DIVISION

HONOLULU HIGH-CAPACITY TRANSIT CORRIDOR PROJECT

Scale:

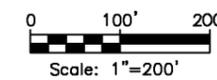

CONCEPTUAL RIGHT-OF-WAY PLANS

**RIGHT-OF-WAY PLAN & PROPERTY TABULATION
STA 531+00 TO STA 555+00**

SHEET 9 OF 59


Page No. 15 of 65

Drawing No:
RW007

Date:
11/07/08

NOTES:

1. The R.O.W. needs reflected on plans are based on conceptual engineering designs (DEIS Appendix A: Conceptual Alignment Plans and Profiles, July 2008) and are subject to change.
2. R.O.W. acquisition may be in the form of an aerial easement; an easement allowing joint use; subdivision of property with transfer of title; transfer of title for the entire parcel; or some other form to be documented by Land Court registration.
3. Coordination with property owners will occur prior to R.O.W. acquisition in accordance with regulatory requirements.
4. Construction easements will be defined during the final design phase and are not reflected on plans.

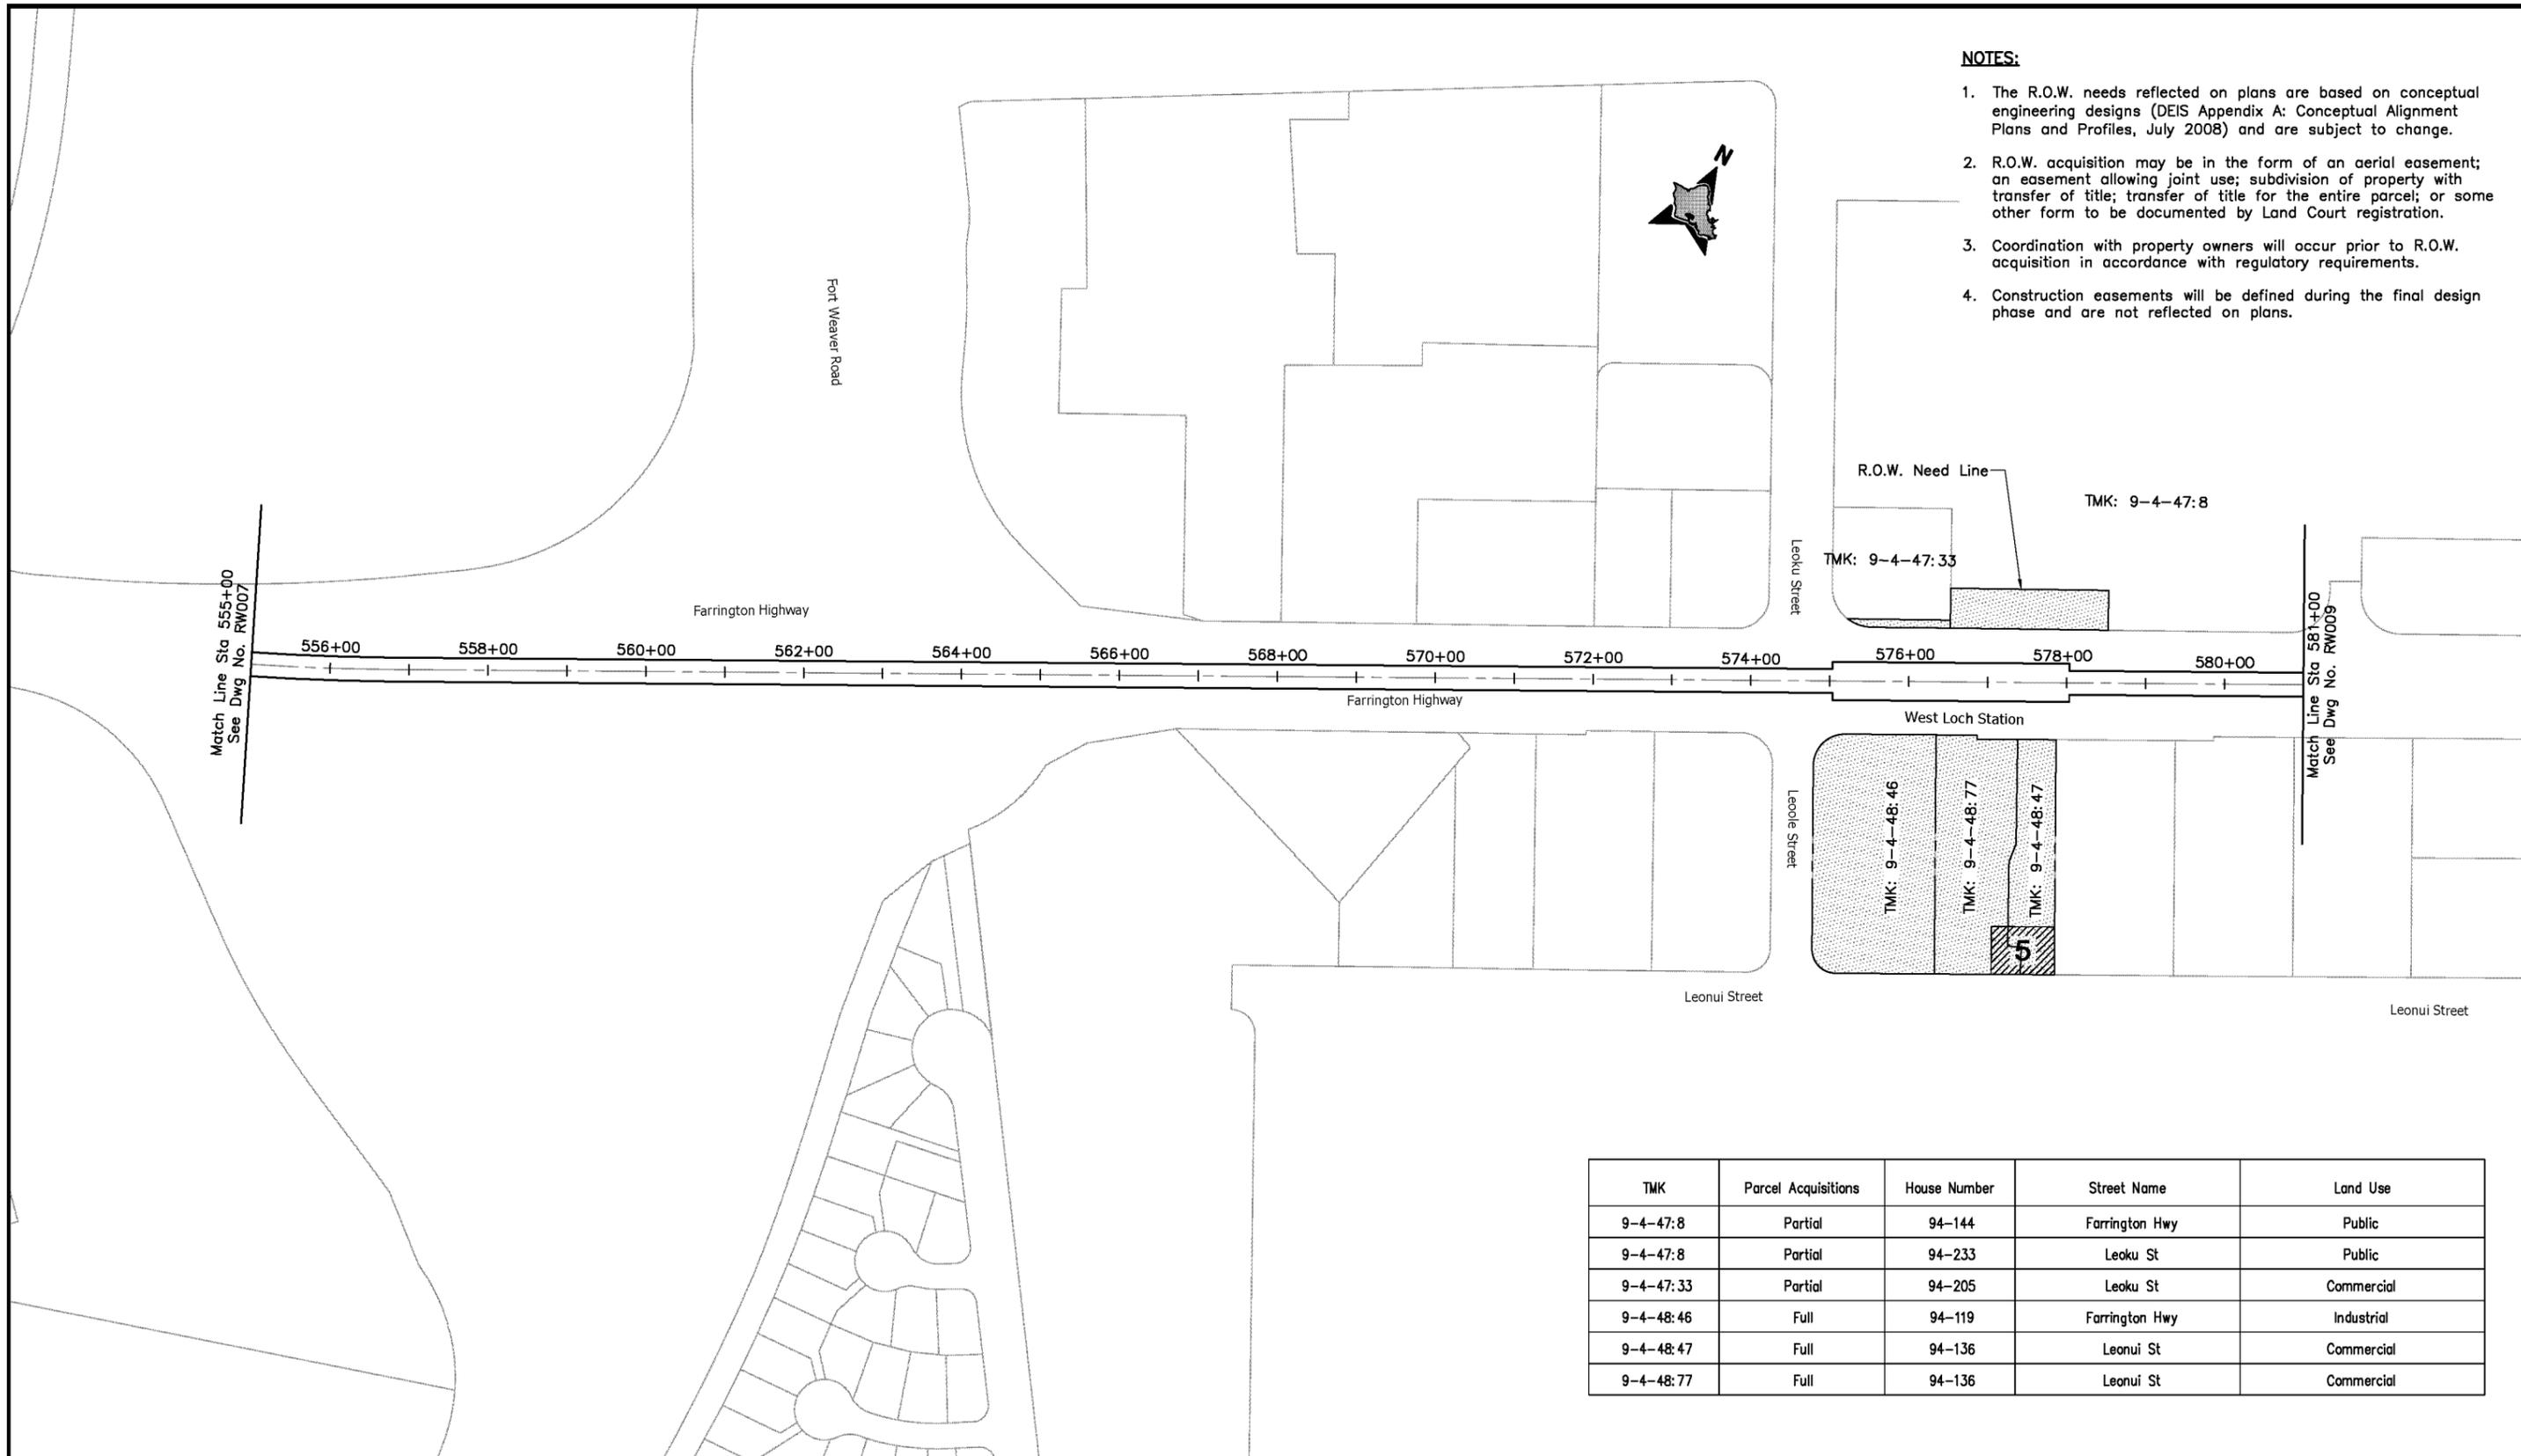


TMK	Parcel Acquisitions	House Number	Street Name	Land Use
9-4-47:8	Partial	94-144	Farrington Hwy	Public
9-4-47:8	Partial	94-233	Leoku St	Public
9-4-47:33	Partial	94-205	Leoku St	Commercial
9-4-48:46	Full	94-119	Farrington Hwy	Industrial
9-4-48:47	Full	94-136	Leonui St	Commercial
9-4-48:77	Full	94-136	Leonui St	Commercial



CITY & COUNTY OF HONOLULU
DEPARTMENT OF TRANSPORTATION SERVICES
RAPID TRANSIT DIVISION

HONOLULU HIGH-CAPACITY TRANSIT CORRIDOR PROJECT

Scale:

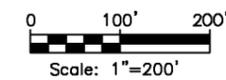

CONCEPTUAL RIGHT-OF-WAY PLANS
RIGHT-OF-WAY PLAN & PROPERTY TABULATION
STA 555+00 TO STA 581+00

SHEET 10 OF 59


Page No. 16 of 65

Drawing No:
RW008

Date:
11/07/08

NOTES:


1. The R.O.W. needs reflected on plans are based on conceptual engineering designs (DEIS Appendix A: Conceptual Alignment Plans and Profiles, July 2008) and are subject to change.
2. R.O.W. acquisition may be in the form of an aerial easement; an easement allowing joint use; subdivision of property with transfer of title; transfer of title for the entire parcel; or some other form to be documented by Land Court registration.
3. Coordination with property owners will occur prior to R.O.W. acquisition in accordance with regulatory requirements.
4. Construction easements will be defined during the final design phase and are not reflected on plans.

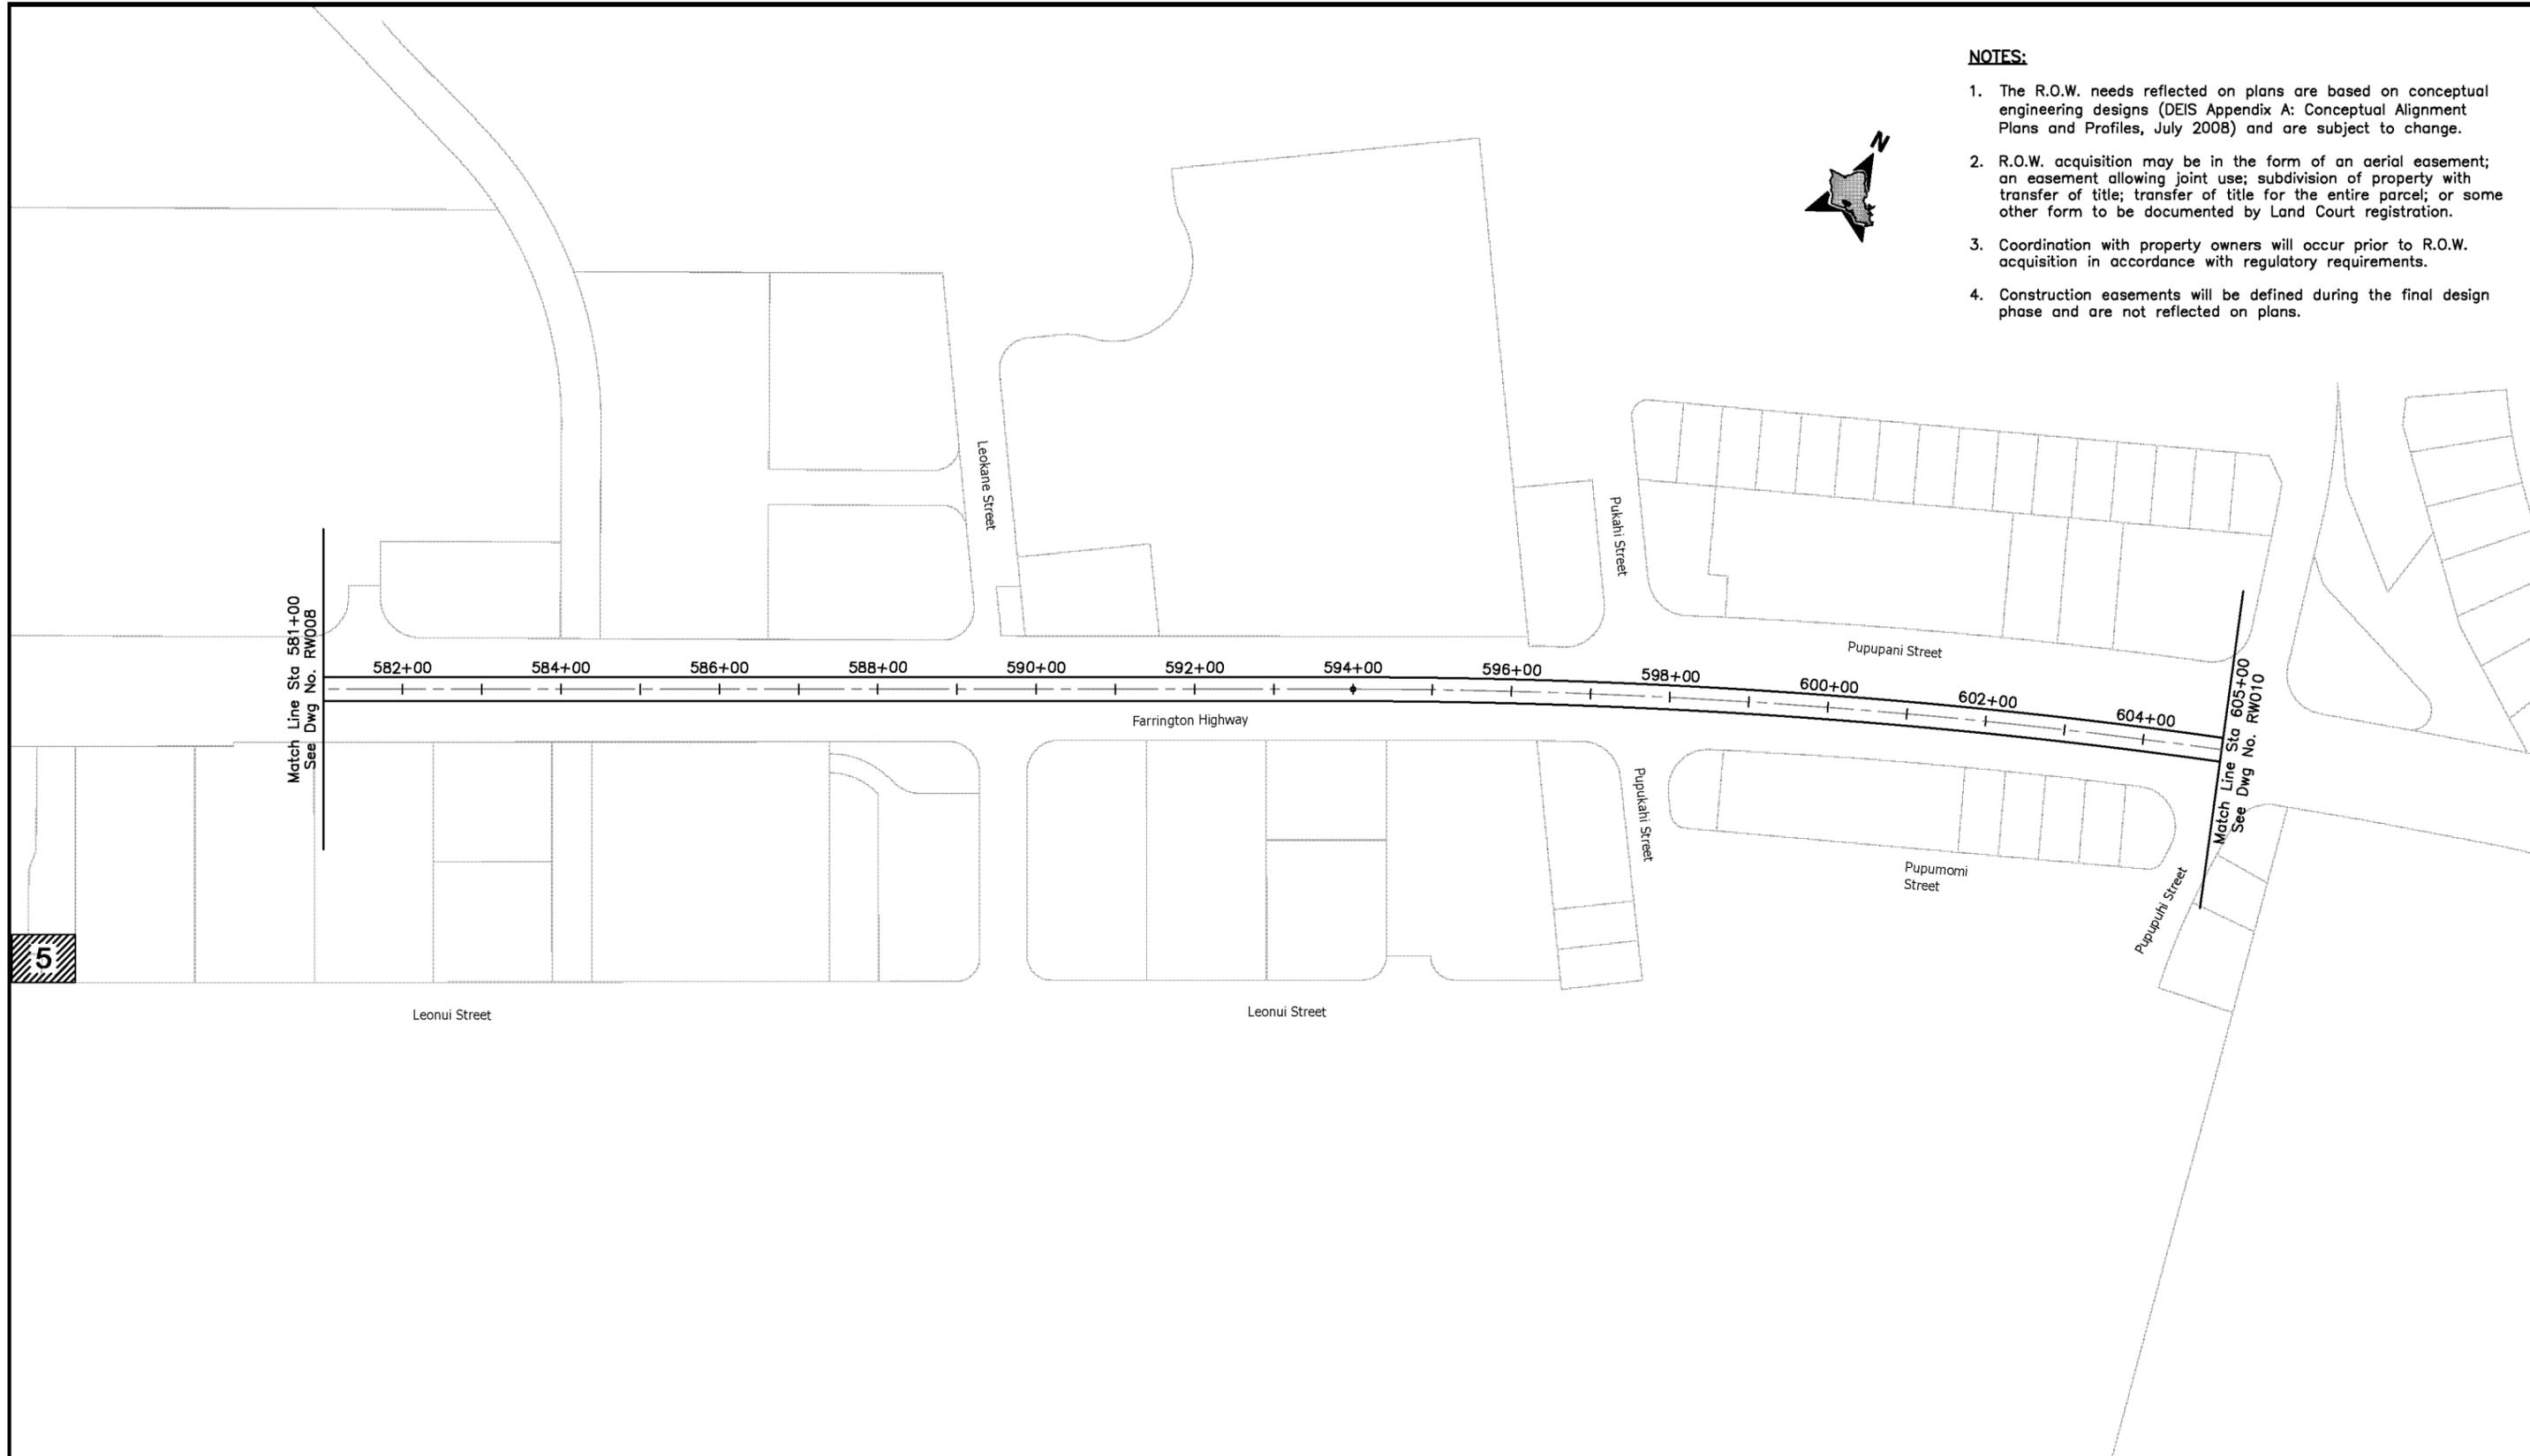

CITY & COUNTY OF HONOLULU
DEPARTMENT OF TRANSPORTATION SERVICES
RAPID TRANSIT DIVISION

HONOLULU HIGH-CAPACITY TRANSIT CORRIDOR PROJECT

Scale:

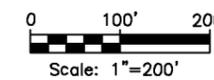

CONCEPTUAL RIGHT-OF-WAY PLANS
RIGHT-OF-WAY PLAN & PROPERTY TABULATION
STA 581+00 TO STA 605+00

SHEET 11 OF 59


Page No. 17 of 65

Drawing No:
RW009

Date:
11/07/08


NOTES:

1. The R.O.W. needs reflected on plans are based on conceptual engineering designs (DEIS Appendix A: Conceptual Alignment Plans and Profiles, July 2008) and are subject to change.
2. R.O.W. acquisition may be in the form of an aerial easement; an easement allowing joint use; subdivision of property with transfer of title; transfer of title for the entire parcel; or some other form to be documented by Land Court registration.
3. Coordination with property owners will occur prior to R.O.W. acquisition in accordance with regulatory requirements.
4. Construction easements will be defined during the final design phase and are not reflected on plans.

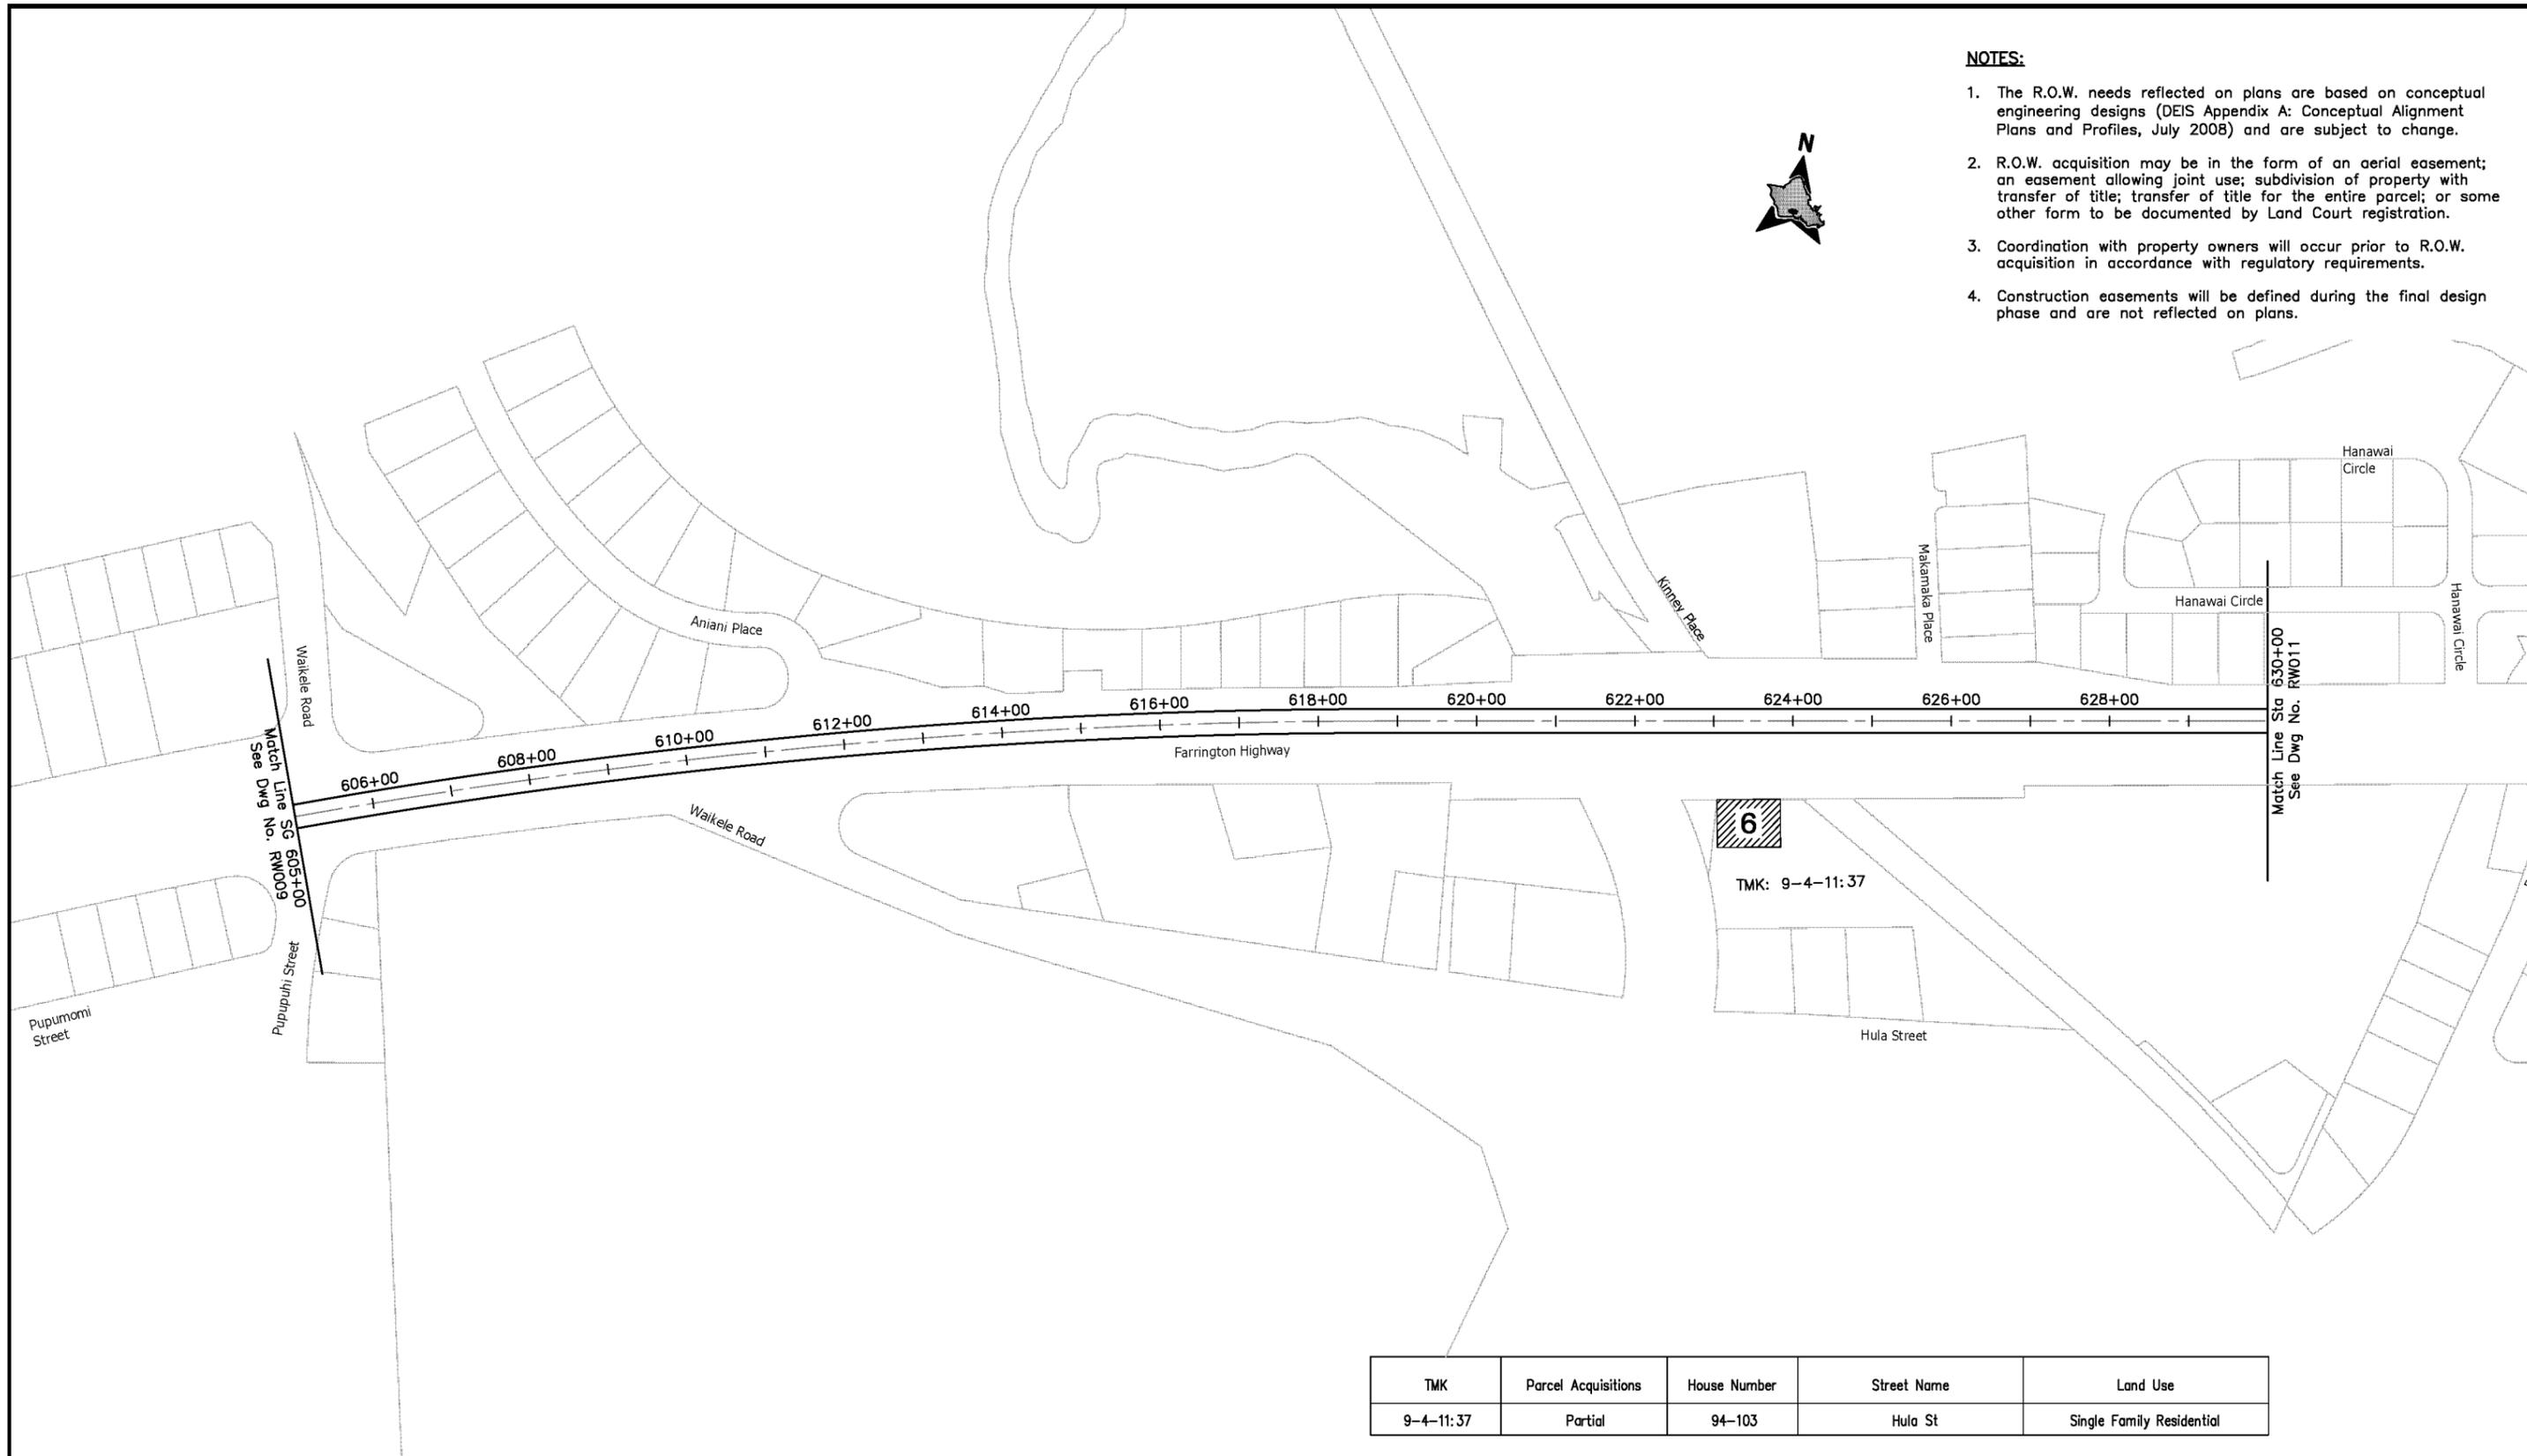

TMK	Parcel Acquisitions	House Number	Street Name	Land Use
9-4-11:37	Partial	94-103	Hula St	Single Family Residential

Scale:

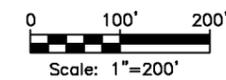

CONCEPTUAL RIGHT-OF-WAY PLANS

**RIGHT-OF-WAY PLAN & PROPERTY TABULATION
STA 605+00 TO STA 630+00**

SHEET 12 OF 59

Page No. 18 of 65

Drawing No:

RW010

Date:

11/07/08




CITY & COUNTY OF HONOLULU
DEPARTMENT OF TRANSPORTATION SERVICES
RAPID TRANSIT DIVISION

HONOLULU HIGH-CAPACITY TRANSIT CORRIDOR PROJECT


NOTES:

1. The R.O.W. needs reflected on plans are based on conceptual engineering designs (DEIS Appendix A: Conceptual Alignment Plans and Profiles, July 2008) and are subject to change.
2. R.O.W. acquisition may be in the form of an aerial easement; an easement allowing joint use; subdivision of property with transfer of title; transfer of title for the entire parcel; or some other form to be documented by Land Court registration.
3. Coordination with property owners will occur prior to R.O.W. acquisition in accordance with regulatory requirements.
4. Construction easements will be defined during the final design phase and are not reflected on plans.

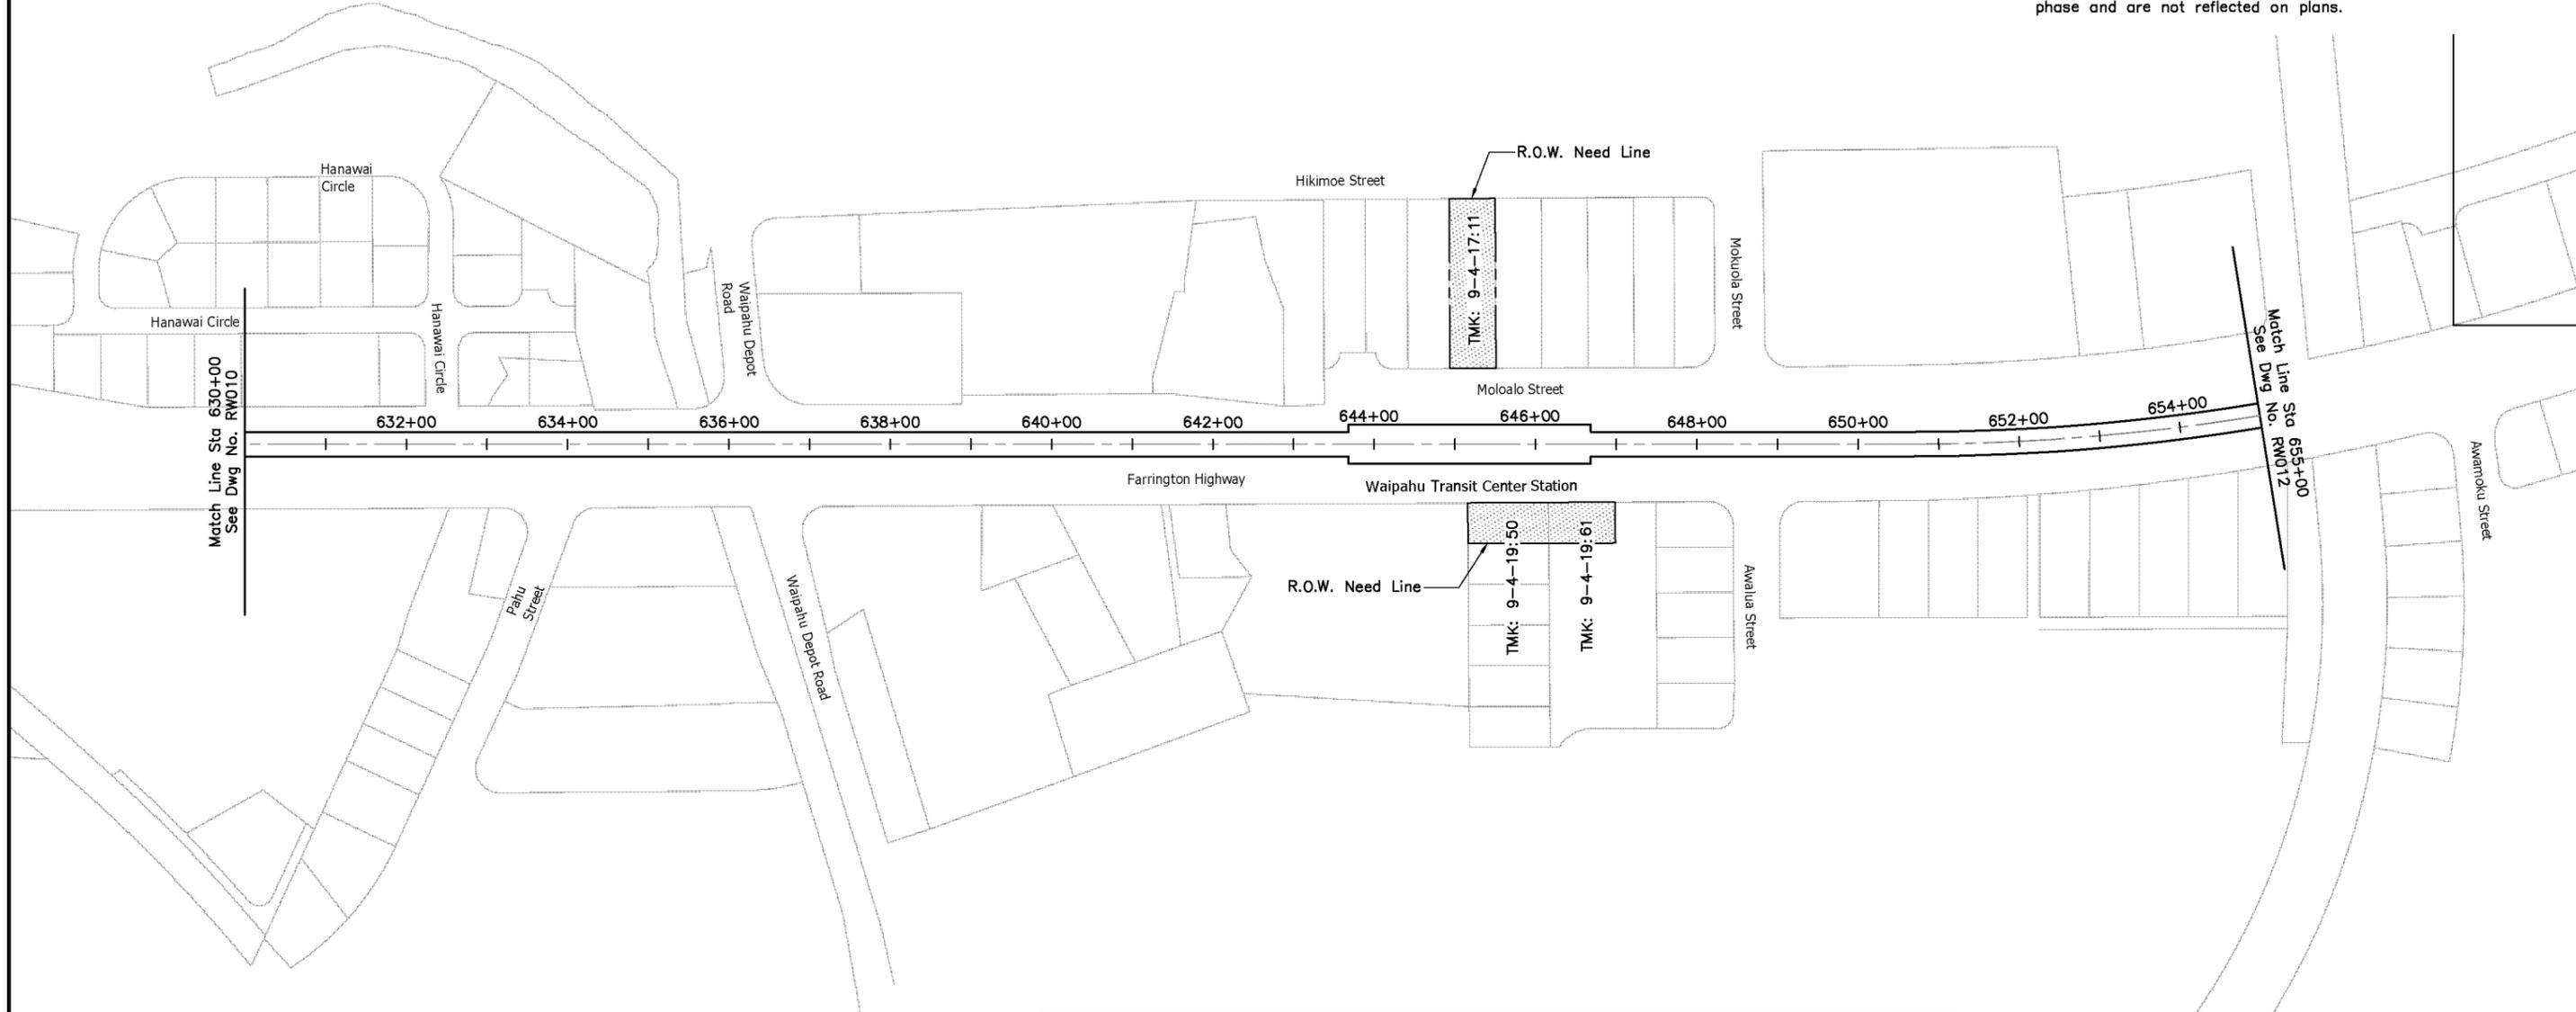

TMK	Parcel Acquisitions	House Number	Street Name	Land Use
9-4-17:11	Full	94-818	Moloalo St	Commercial
9-4-19:50	Full	94-819	Farrington Hwy	Commercial
9-4-19:61	Partial	-	-	Commercial

Scale:

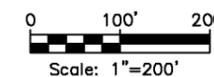

CONCEPTUAL RIGHT-OF-WAY PLANS

RIGHT-OF-WAY PLAN & PROPERTY TABULATION
STA 630+00 TO STA 655+00

SHEET 13 OF 59

Page No. 19 of 65

Drawing No:

RW011

Date: 11/07/08




CITY & COUNTY OF HONOLULU
 DEPARTMENT OF TRANSPORTATION SERVICES
 RAPID TRANSIT DIVISION

HONOLULU HIGH-CAPACITY TRANSIT CORRIDOR PROJECT

NOTES:


1. The R.O.W. needs reflected on plans are based on conceptual engineering designs (DEIS Appendix A: Conceptual Alignment Plans and Profiles, July 2008) and are subject to change.
2. R.O.W. acquisition may be in the form of an aerial easement; an easement allowing joint use; subdivision of property with transfer of title; transfer of title for the entire parcel; or some other form to be documented by Land Court registration.
3. Coordination with property owners will occur prior to R.O.W. acquisition in accordance with regulatory requirements.
4. Construction easements will be defined during the final design phase and are not reflected on plans.

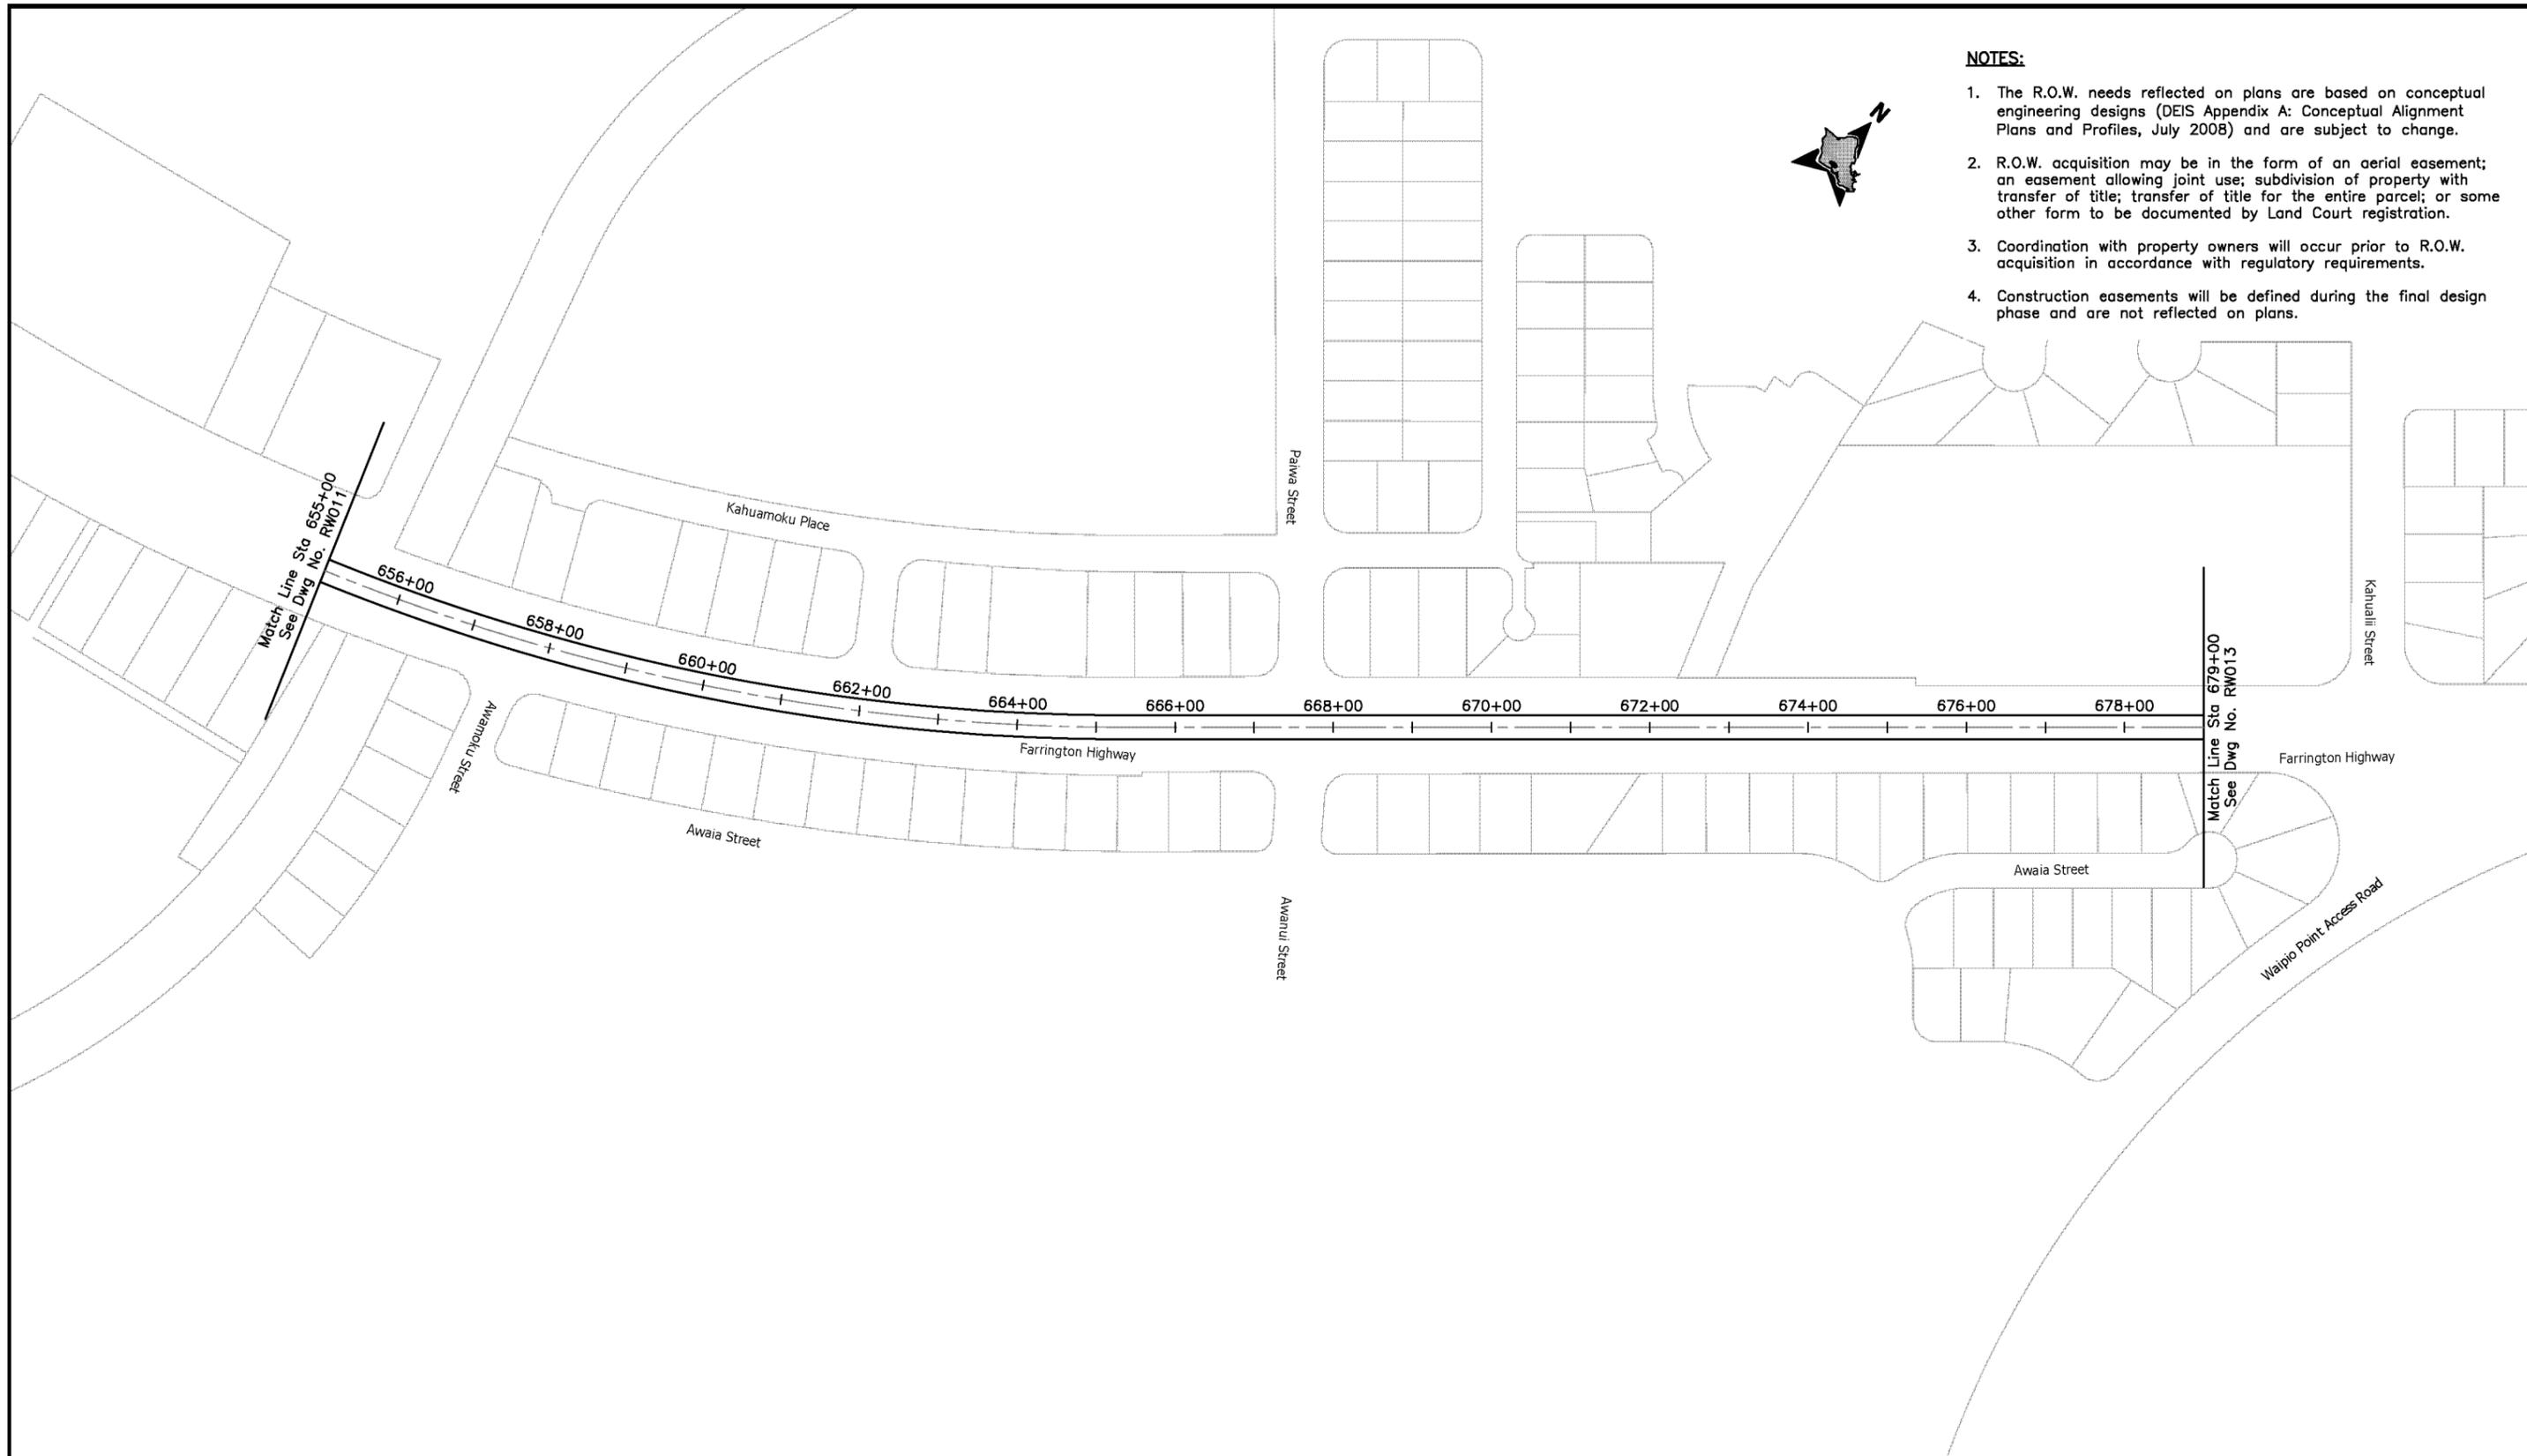

CITY & COUNTY OF HONOLULU
DEPARTMENT OF TRANSPORTATION SERVICES
RAPID TRANSIT DIVISION

HONOLULU HIGH-CAPACITY TRANSIT CORRIDOR PROJECT

Scale:

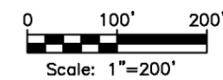

CONCEPTUAL RIGHT-OF-WAY PLANS
RIGHT-OF-WAY PLAN & PROPERTY TABULATION
STA 655+00 TO STA 679+00

SHEET 14 OF 59


Page No. 20 of 65

Drawing No:
RW012

Date:
11/07/08


TMK	Parcel Acquisitions	House Number	Street Name	Land Use
9-4-8:10	Partial	-	-	Vacant
9-4-8:20	Partial	94-1211	Farrington Hwy	School
9-4-8:25	Partial	-	-	School

- NOTES:**
1. The R.O.W. needs reflected on plans are based on conceptual engineering designs (DEIS Appendix A: Conceptual Alignment Plans and Profiles, July 2008) and are subject to change.
 2. R.O.W. acquisition may be in the form of an aerial easement; an easement allowing joint use; subdivision of property with transfer of title; transfer of title for the entire parcel; or some other form to be documented by Land Court registration.
 3. Coordination with property owners will occur prior to R.O.W. acquisition in accordance with regulatory requirements.
 4. Construction easements will be defined during the final design phase and are not reflected on plans.

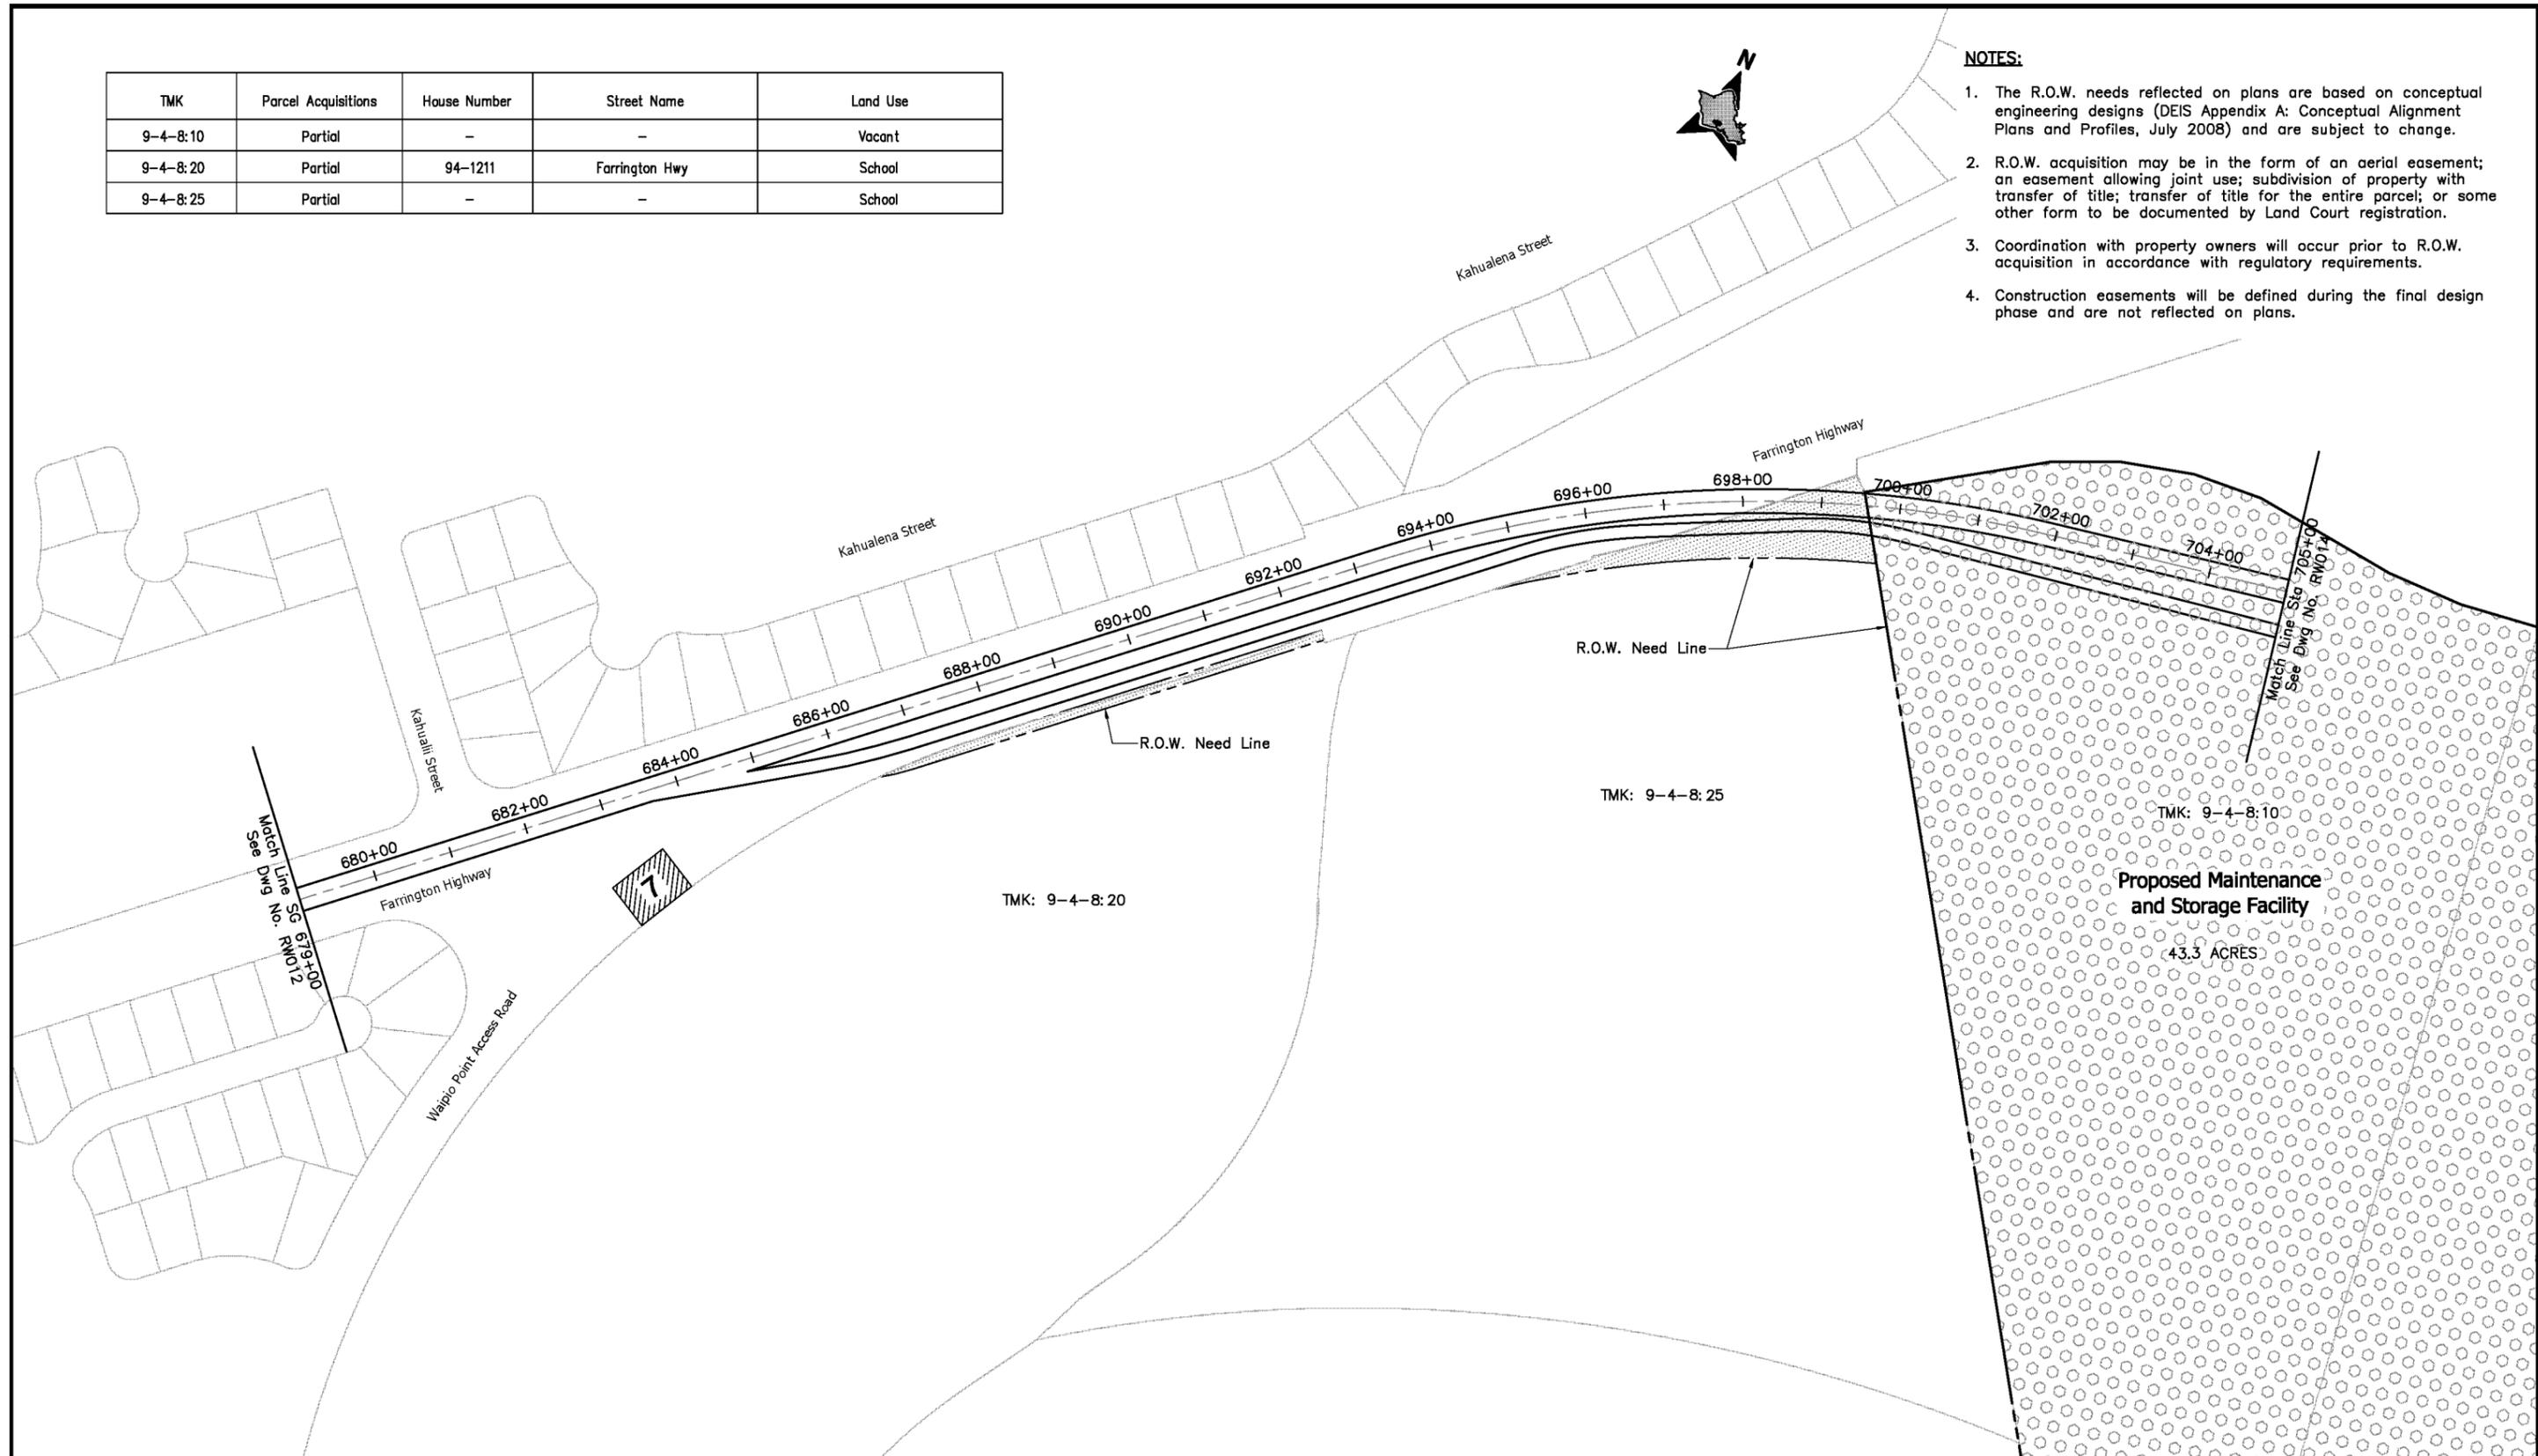

CITY & COUNTY OF HONOLULU
DEPARTMENT OF TRANSPORTATION SERVICES
RAPID TRANSIT DIVISION

HONOLULU HIGH-CAPACITY TRANSIT CORRIDOR PROJECT

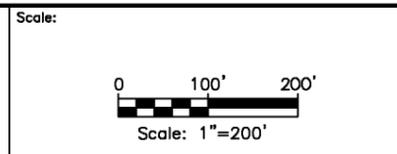


CONCEPTUAL RIGHT-OF-WAY PLANS
RIGHT-OF-WAY PLAN & PROPERTY TABULATION
STA 679+00 TO STA 705+00

SHEET 15 OF 59

Page No.	21 of 65
Drawing No.	RW013
Date:	11/07/08

TMK	Parcel Acquisitions	House Number	Street Name	Land Use
9-4-8:10	Partial	-	-	Vacant
9-6-3:43	Partial	-	-	Transportation/Utility
9-6-3:44	Partial	-	-	Vacant
9-6-3:48	Partial	96-43, 96-45 96-129	Ala Ika	School
9-6-3:48	Partial	96-50	Farrington Hwy	School
9-6-4:19	Partial	96-71	Farrington Hwy	Commercial

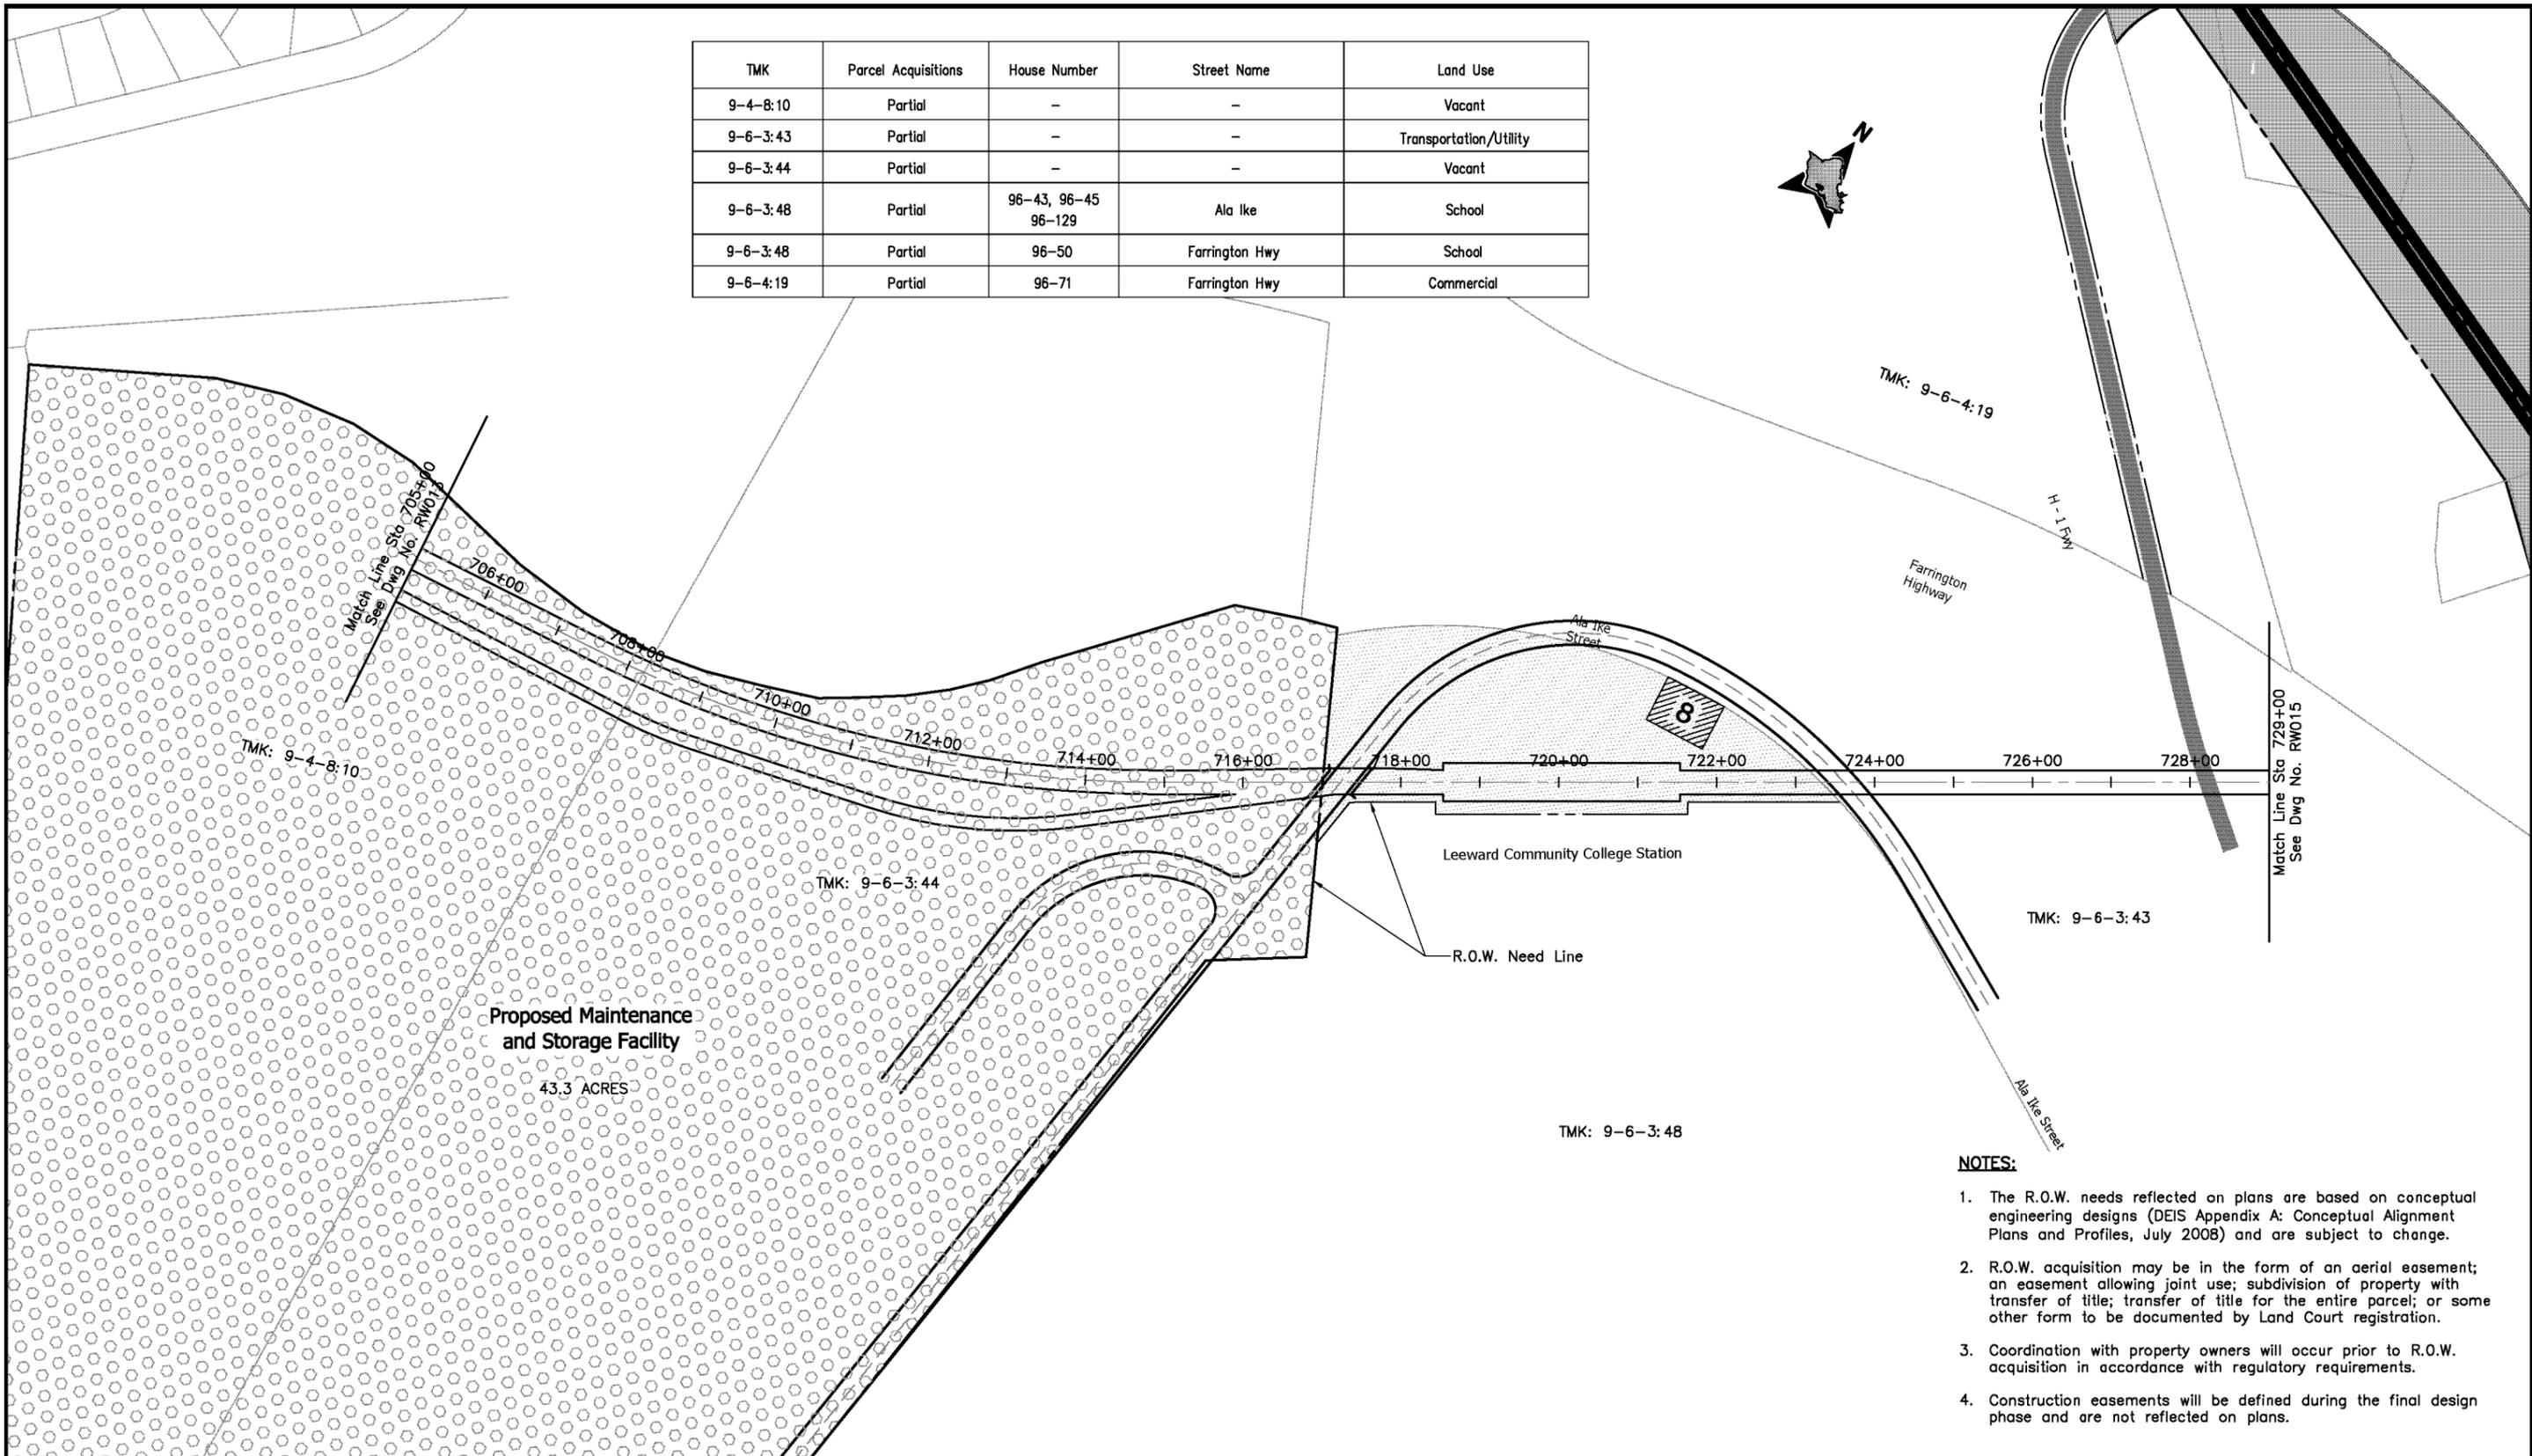


NOTES:

1. The R.O.W. needs reflected on plans are based on conceptual engineering designs (DEIS Appendix A: Conceptual Alignment Plans and Profiles, July 2008) and are subject to change.
2. R.O.W. acquisition may be in the form of an aerial easement; an easement allowing joint use; subdivision of property with transfer of title; transfer of title for the entire parcel; or some other form to be documented by Land Court registration.
3. Coordination with property owners will occur prior to R.O.W. acquisition in accordance with regulatory requirements.
4. Construction easements will be defined during the final design phase and are not reflected on plans.



CITY & COUNTY OF HONOLULU
DEPARTMENT OF TRANSPORTATION SERVICES
RAPID TRANSIT DIVISION


HONOLULU HIGH-CAPACITY TRANSIT CORRIDOR PROJECT

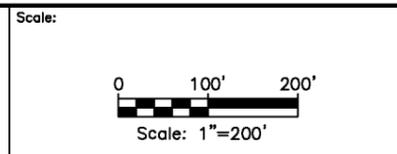

CONCEPTUAL RIGHT-OF-WAY PLANS
RIGHT-OF-WAY PLAN & PROPERTY TABULATION
STA 705+00 TO STA 729+00

SHEET 16 OF 59

Page No. 22 of 65
Drawing No: **RW014**
Date: 11/07/08

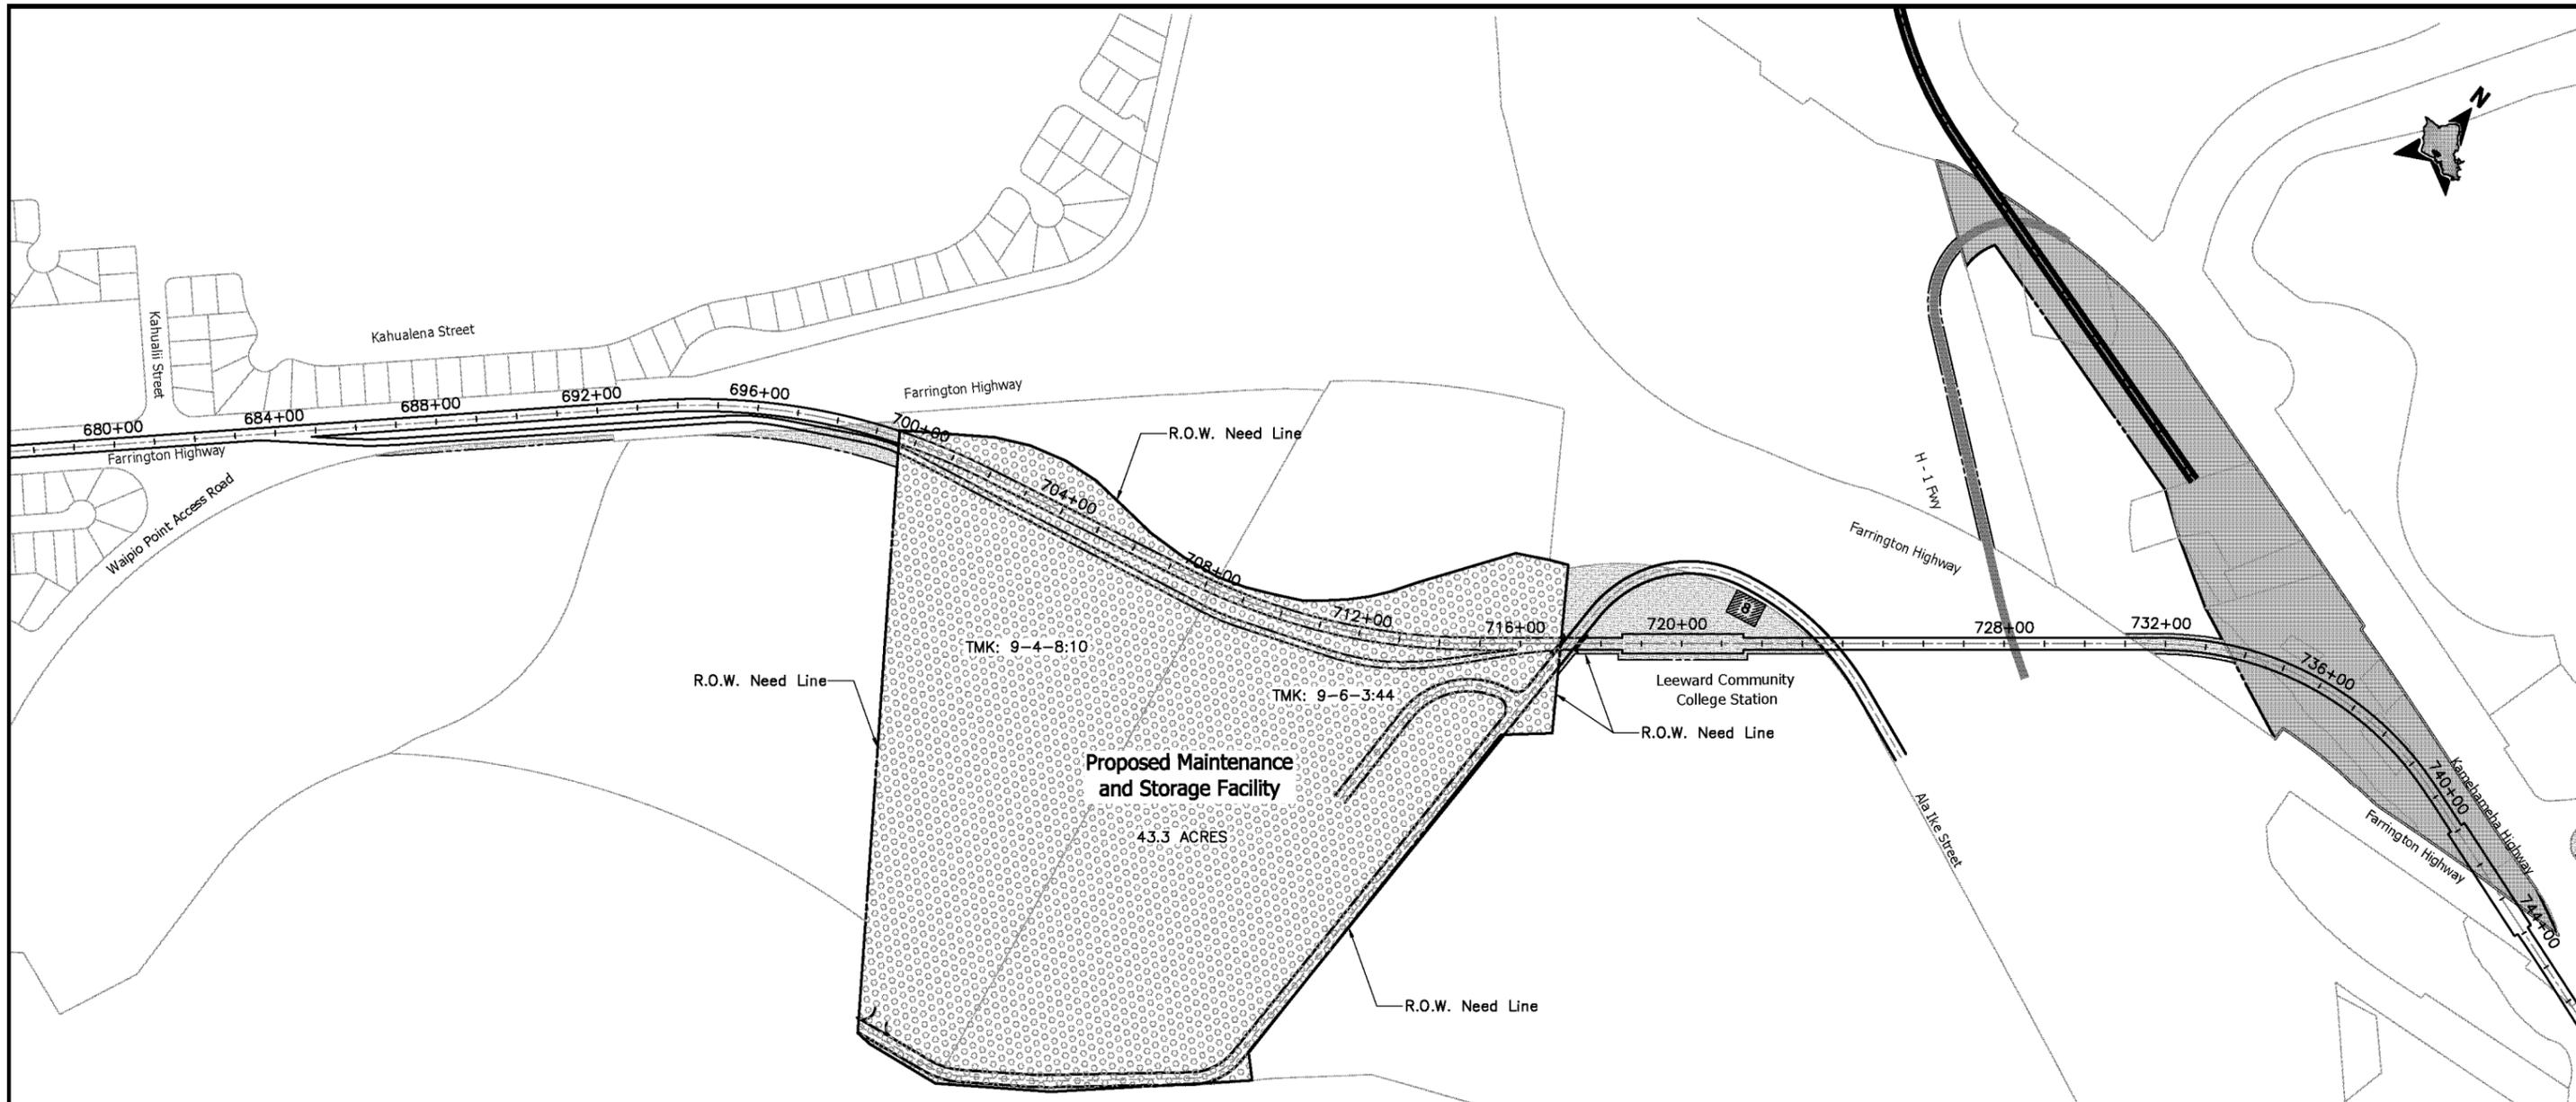


- NOTES:**
1. The R.O.W. needs reflected on plans are based on conceptual engineering designs (DEIS Appendix A: Conceptual Alignment Plans and Profiles, July 2008) and are subject to change.
 2. R.O.W. acquisition may be in the form of an aerial easement; an easement allowing joint use; subdivision of property with transfer of title; transfer of title for the entire parcel; or some other form to be documented by Land Court registration.
 3. Coordination with property owners will occur prior to R.O.W. acquisition in accordance with regulatory requirements.
 4. Construction easements will be defined during the final design phase and are not reflected on plans.

TMK	Parcel Acquisitions	House Number	Street Name	Land Use
9-4-8:10	Partial	-	-	Vacant
9-6-3:44	Partial	-	-	Vacant



CITY & COUNTY OF HONOLULU
DEPARTMENT OF TRANSPORTATION SERVICES
RAPID TRANSIT DIVISION

HONOLULU HIGH-CAPACITY TRANSIT CORRIDOR PROJECT

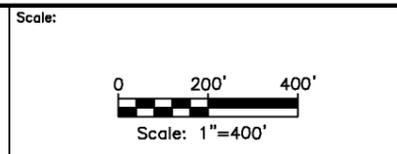


CONCEPTUAL RIGHT-OF-WAY PLANS
RIGHT-OF-WAY PLAN & PROPERTY TABULATION
LCC YARD

SHEET 17 OF 59

Page No. 23 of 65
Drawing No: **RW014a**
Date: 11/07/08


NOTES:

1. The R.O.W. needs reflected on plans are based on conceptual engineering designs (DEIS Appendix A: Conceptual Alignment Plans and Profiles, July 2008) and are subject to change.
2. R.O.W. acquisition may be in the form of an aerial easement; an easement allowing joint use; subdivision of property with transfer of title; transfer of title for the entire parcel; or some other form to be documented by Land Court registration.
3. Coordination with property owners will occur prior to R.O.W. acquisition in accordance with regulatory requirements.
4. Construction easements will be defined during the final design phase and are not reflected on plans.

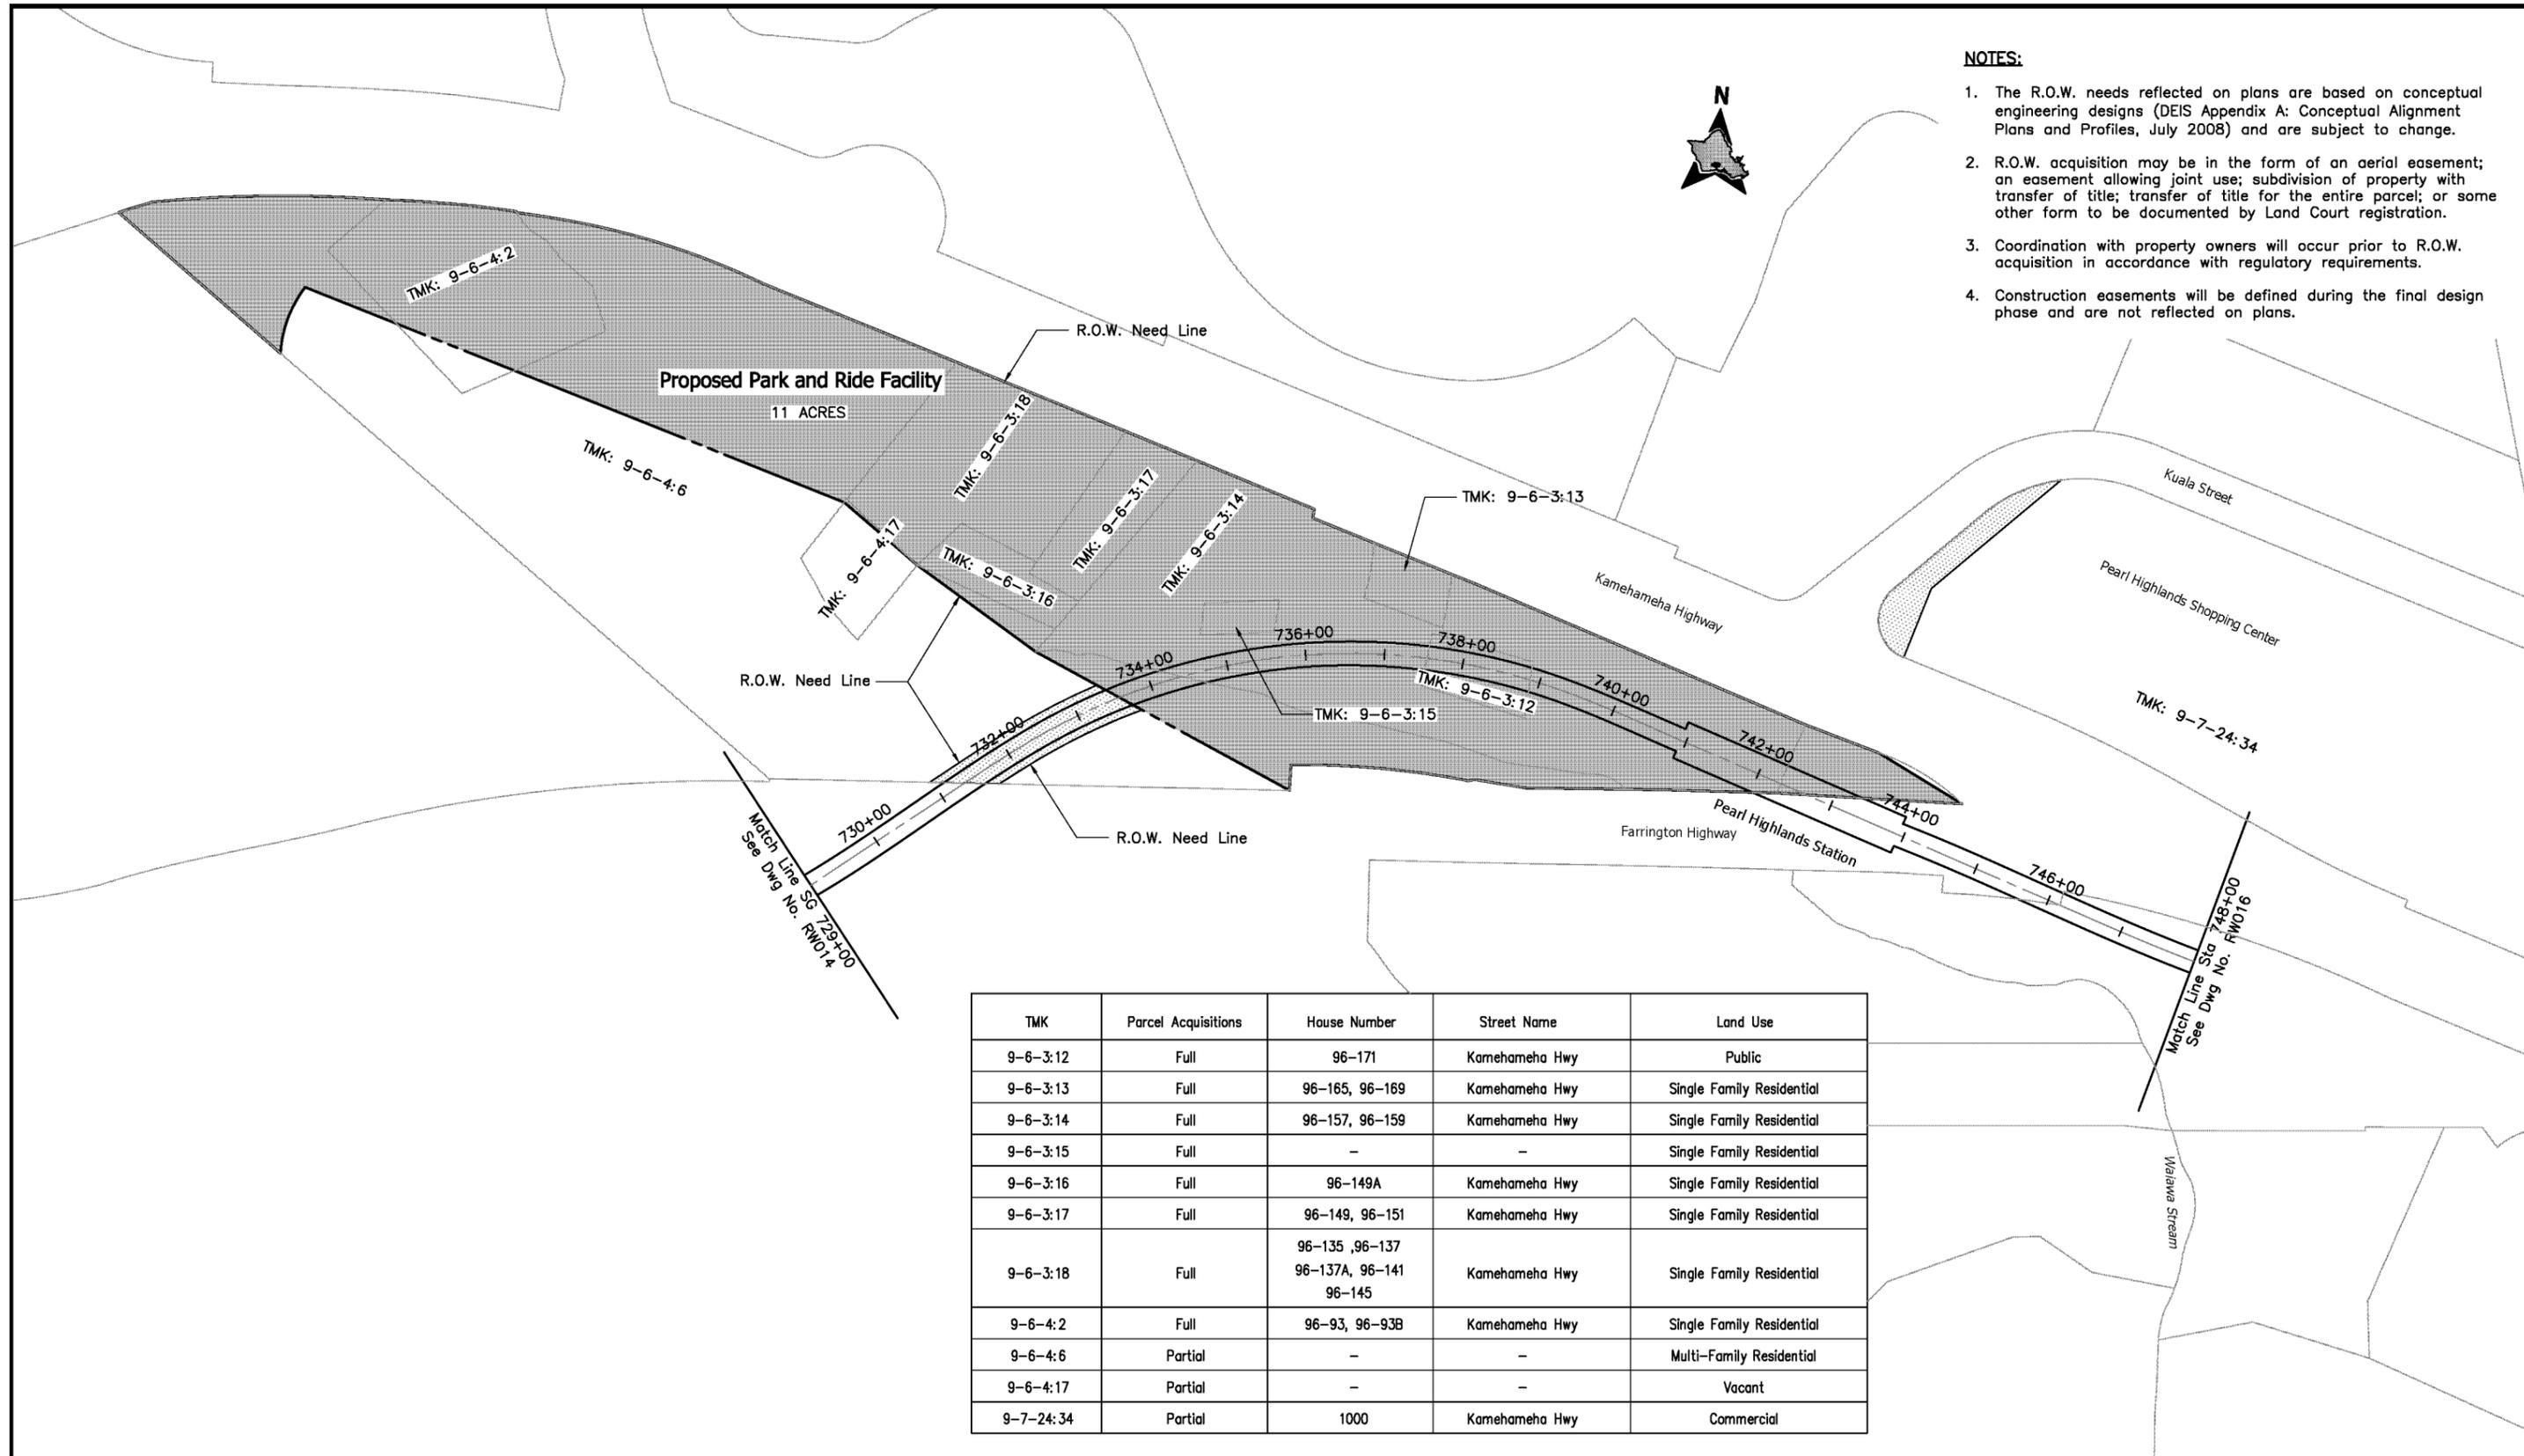

CITY & COUNTY OF HONOLULU
DEPARTMENT OF TRANSPORTATION SERVICES
RAPID TRANSIT DIVISION

HONOLULU HIGH-CAPACITY TRANSIT CORRIDOR PROJECT

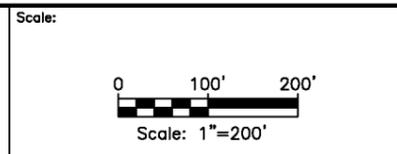


CONCEPTUAL RIGHT-OF-WAY PLANS
RIGHT-OF-WAY PLAN & PROPERTY TABULATION
STA 729+00 TO STA 748+00

SHEET 18 OF 59

Page No. 24 of 65
Drawing No: **RW015**
Date: 11/07/08

NOTES:

1. The R.O.W. needs reflected on plans are based on conceptual engineering designs (DEIS Appendix A: Conceptual Alignment Plans and Profiles, July 2008) and are subject to change.
2. R.O.W. acquisition may be in the form of an aerial easement; an easement allowing joint use; subdivision of property with transfer of title; transfer of title for the entire parcel; or some other form to be documented by Land Court registration.
3. Coordination with property owners will occur prior to R.O.W. acquisition in accordance with regulatory requirements.
4. Construction easements will be defined during the final design phase and are not reflected on plans.

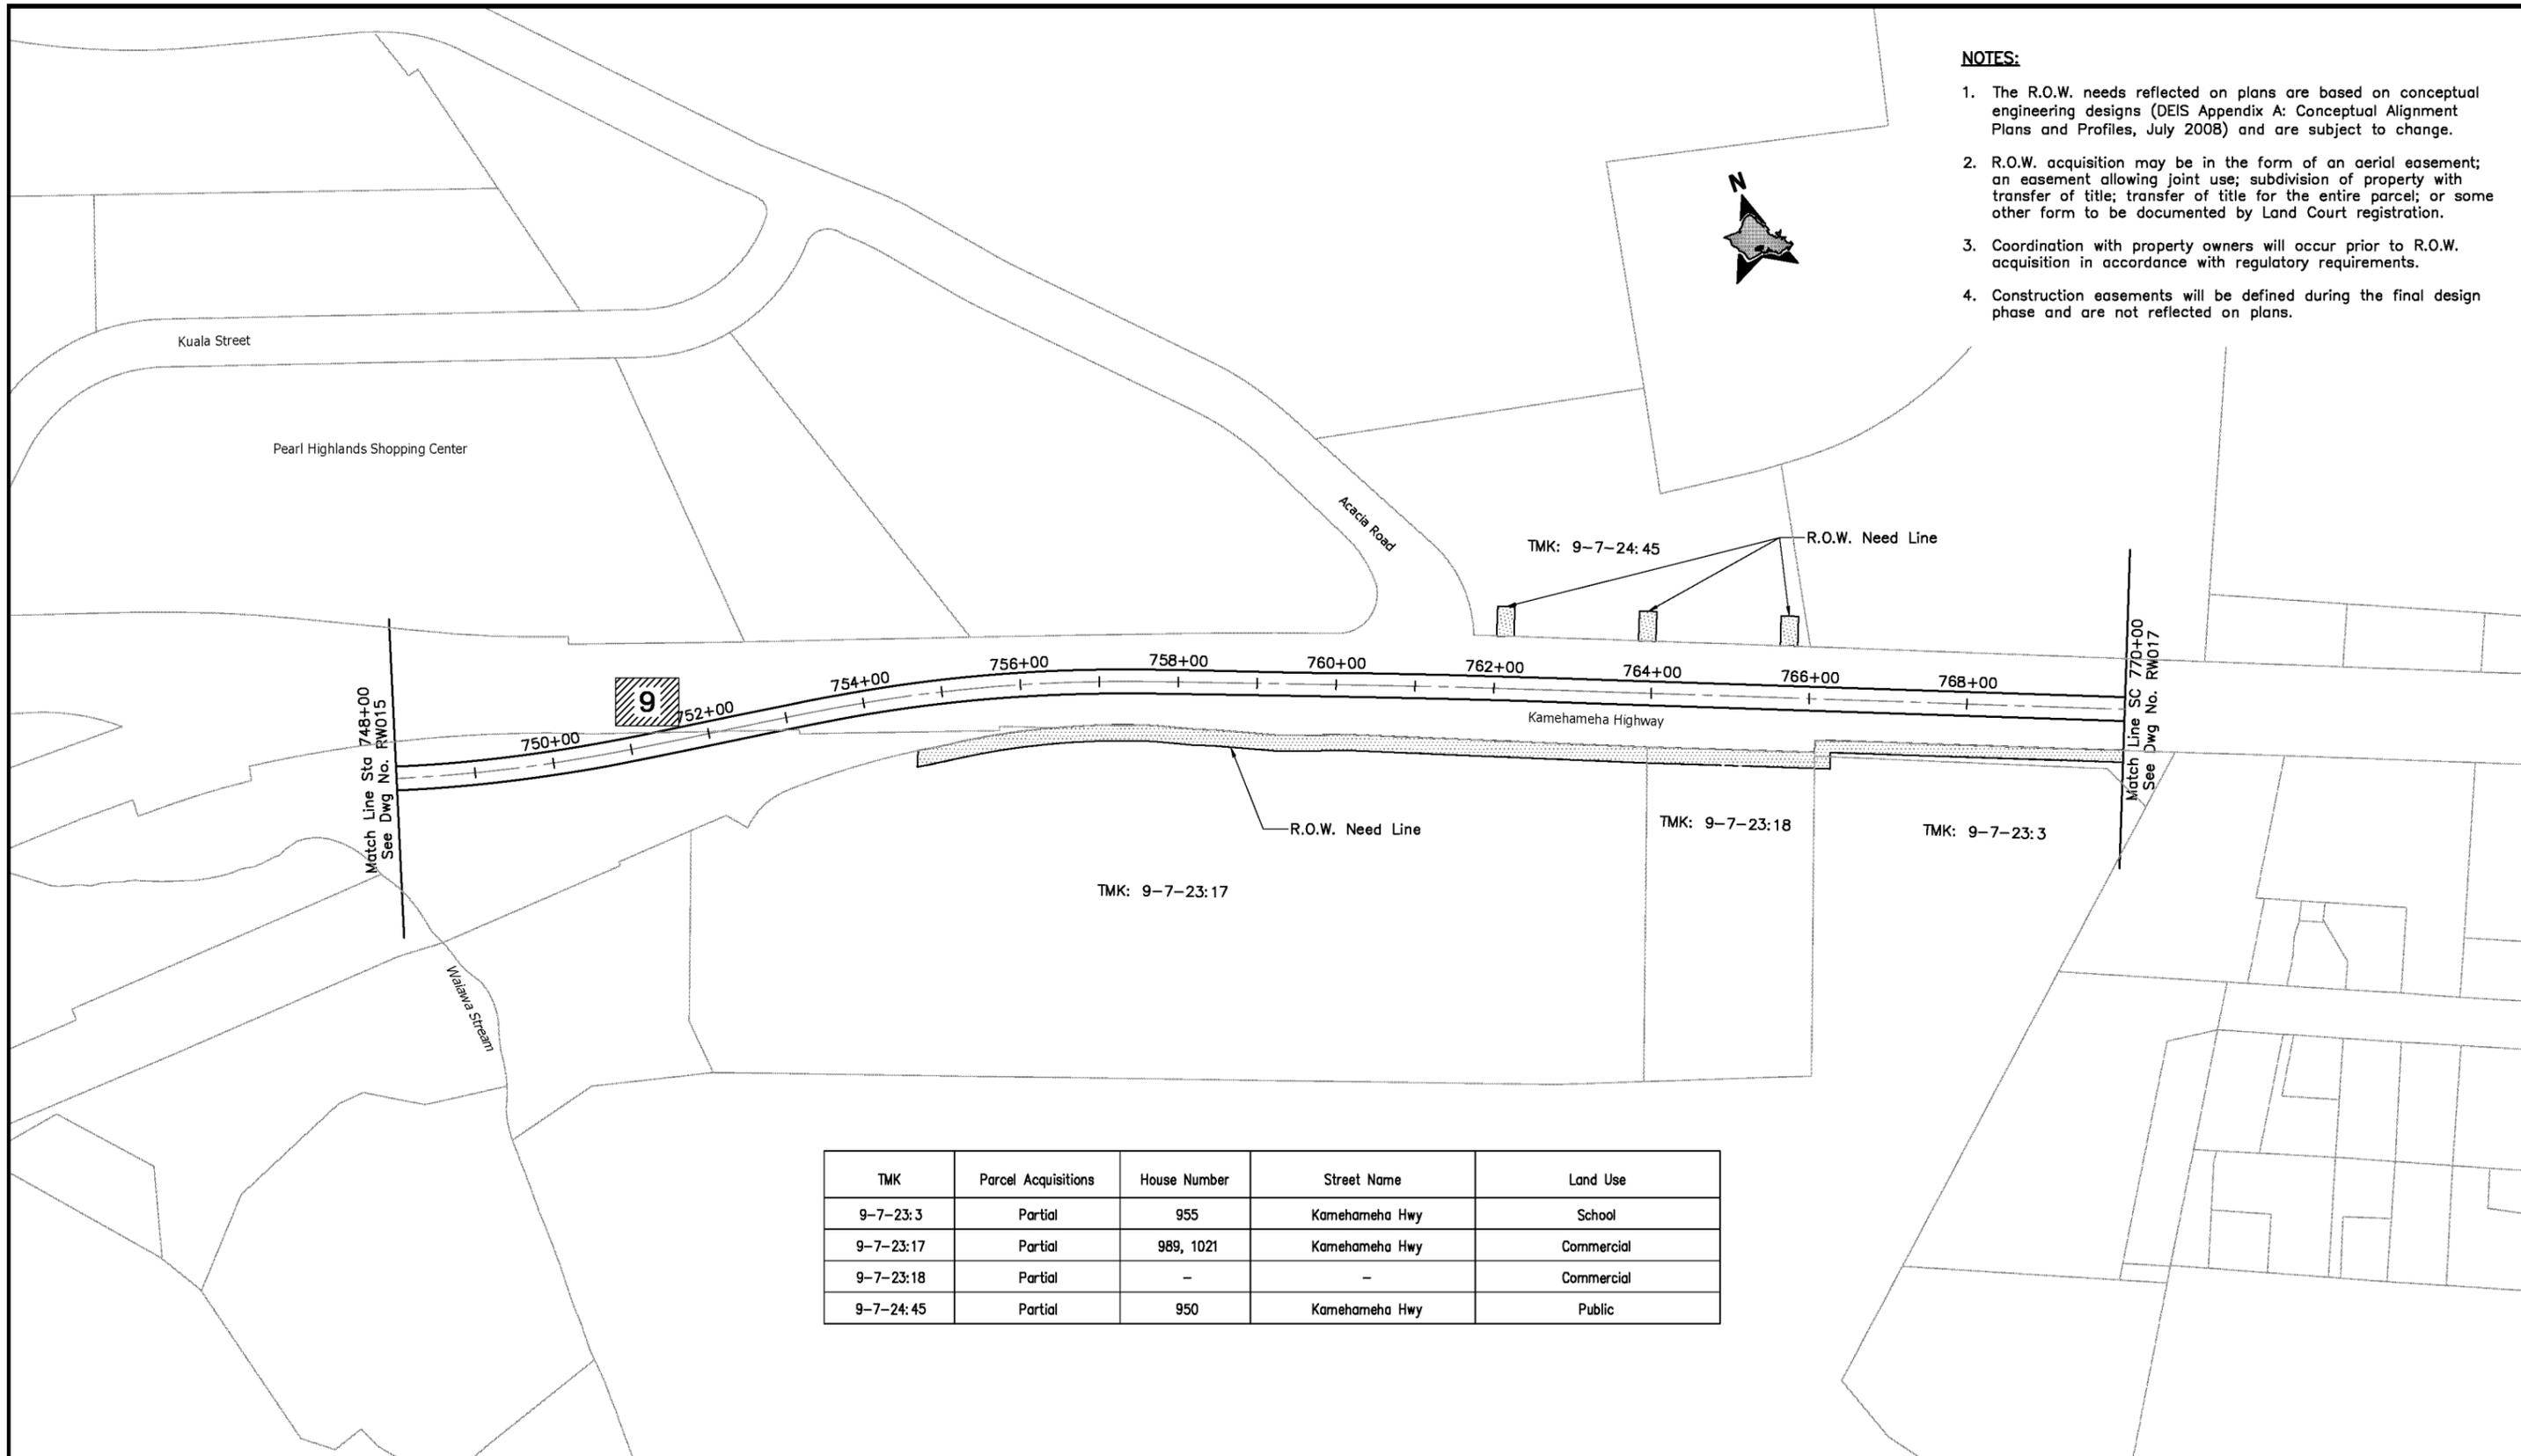


TMK	Parcel Acquisitions	House Number	Street Name	Land Use
9-7-23:3	Partial	955	Kamehameha Hwy	School
9-7-23:17	Partial	989, 1021	Kamehameha Hwy	Commercial
9-7-23:18	Partial	-	-	Commercial
9-7-24:45	Partial	950	Kamehameha Hwy	Public



CITY & COUNTY OF HONOLULU
DEPARTMENT OF TRANSPORTATION SERVICES
RAPID TRANSIT DIVISION

HONOLULU HIGH-CAPACITY TRANSIT CORRIDOR PROJECT

Scale:

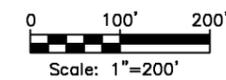

CONCEPTUAL RIGHT-OF-WAY PLANS

**RIGHT-OF-WAY PLAN & PROPERTY TABULATION
STA 748+00 TO STA 770+00**

SHEET 19 OF 59


Page No. 25 of 65

Drawing No:
RW016

Date:
11/07/08

NOTES:

1. The R.O.W. needs reflected on plans are based on conceptual engineering designs (DEIS Appendix A: Conceptual Alignment Plans and Profiles, July 2008) and are subject to change.
2. R.O.W. acquisition may be in the form of an aerial easement; an easement allowing joint use; subdivision of property with transfer of title; transfer of title for the entire parcel; or some other form to be documented by Land Court registration.
3. Coordination with property owners will occur prior to R.O.W. acquisition in accordance with regulatory requirements.
4. Construction easements will be defined during the final design phase and are not reflected on plans.

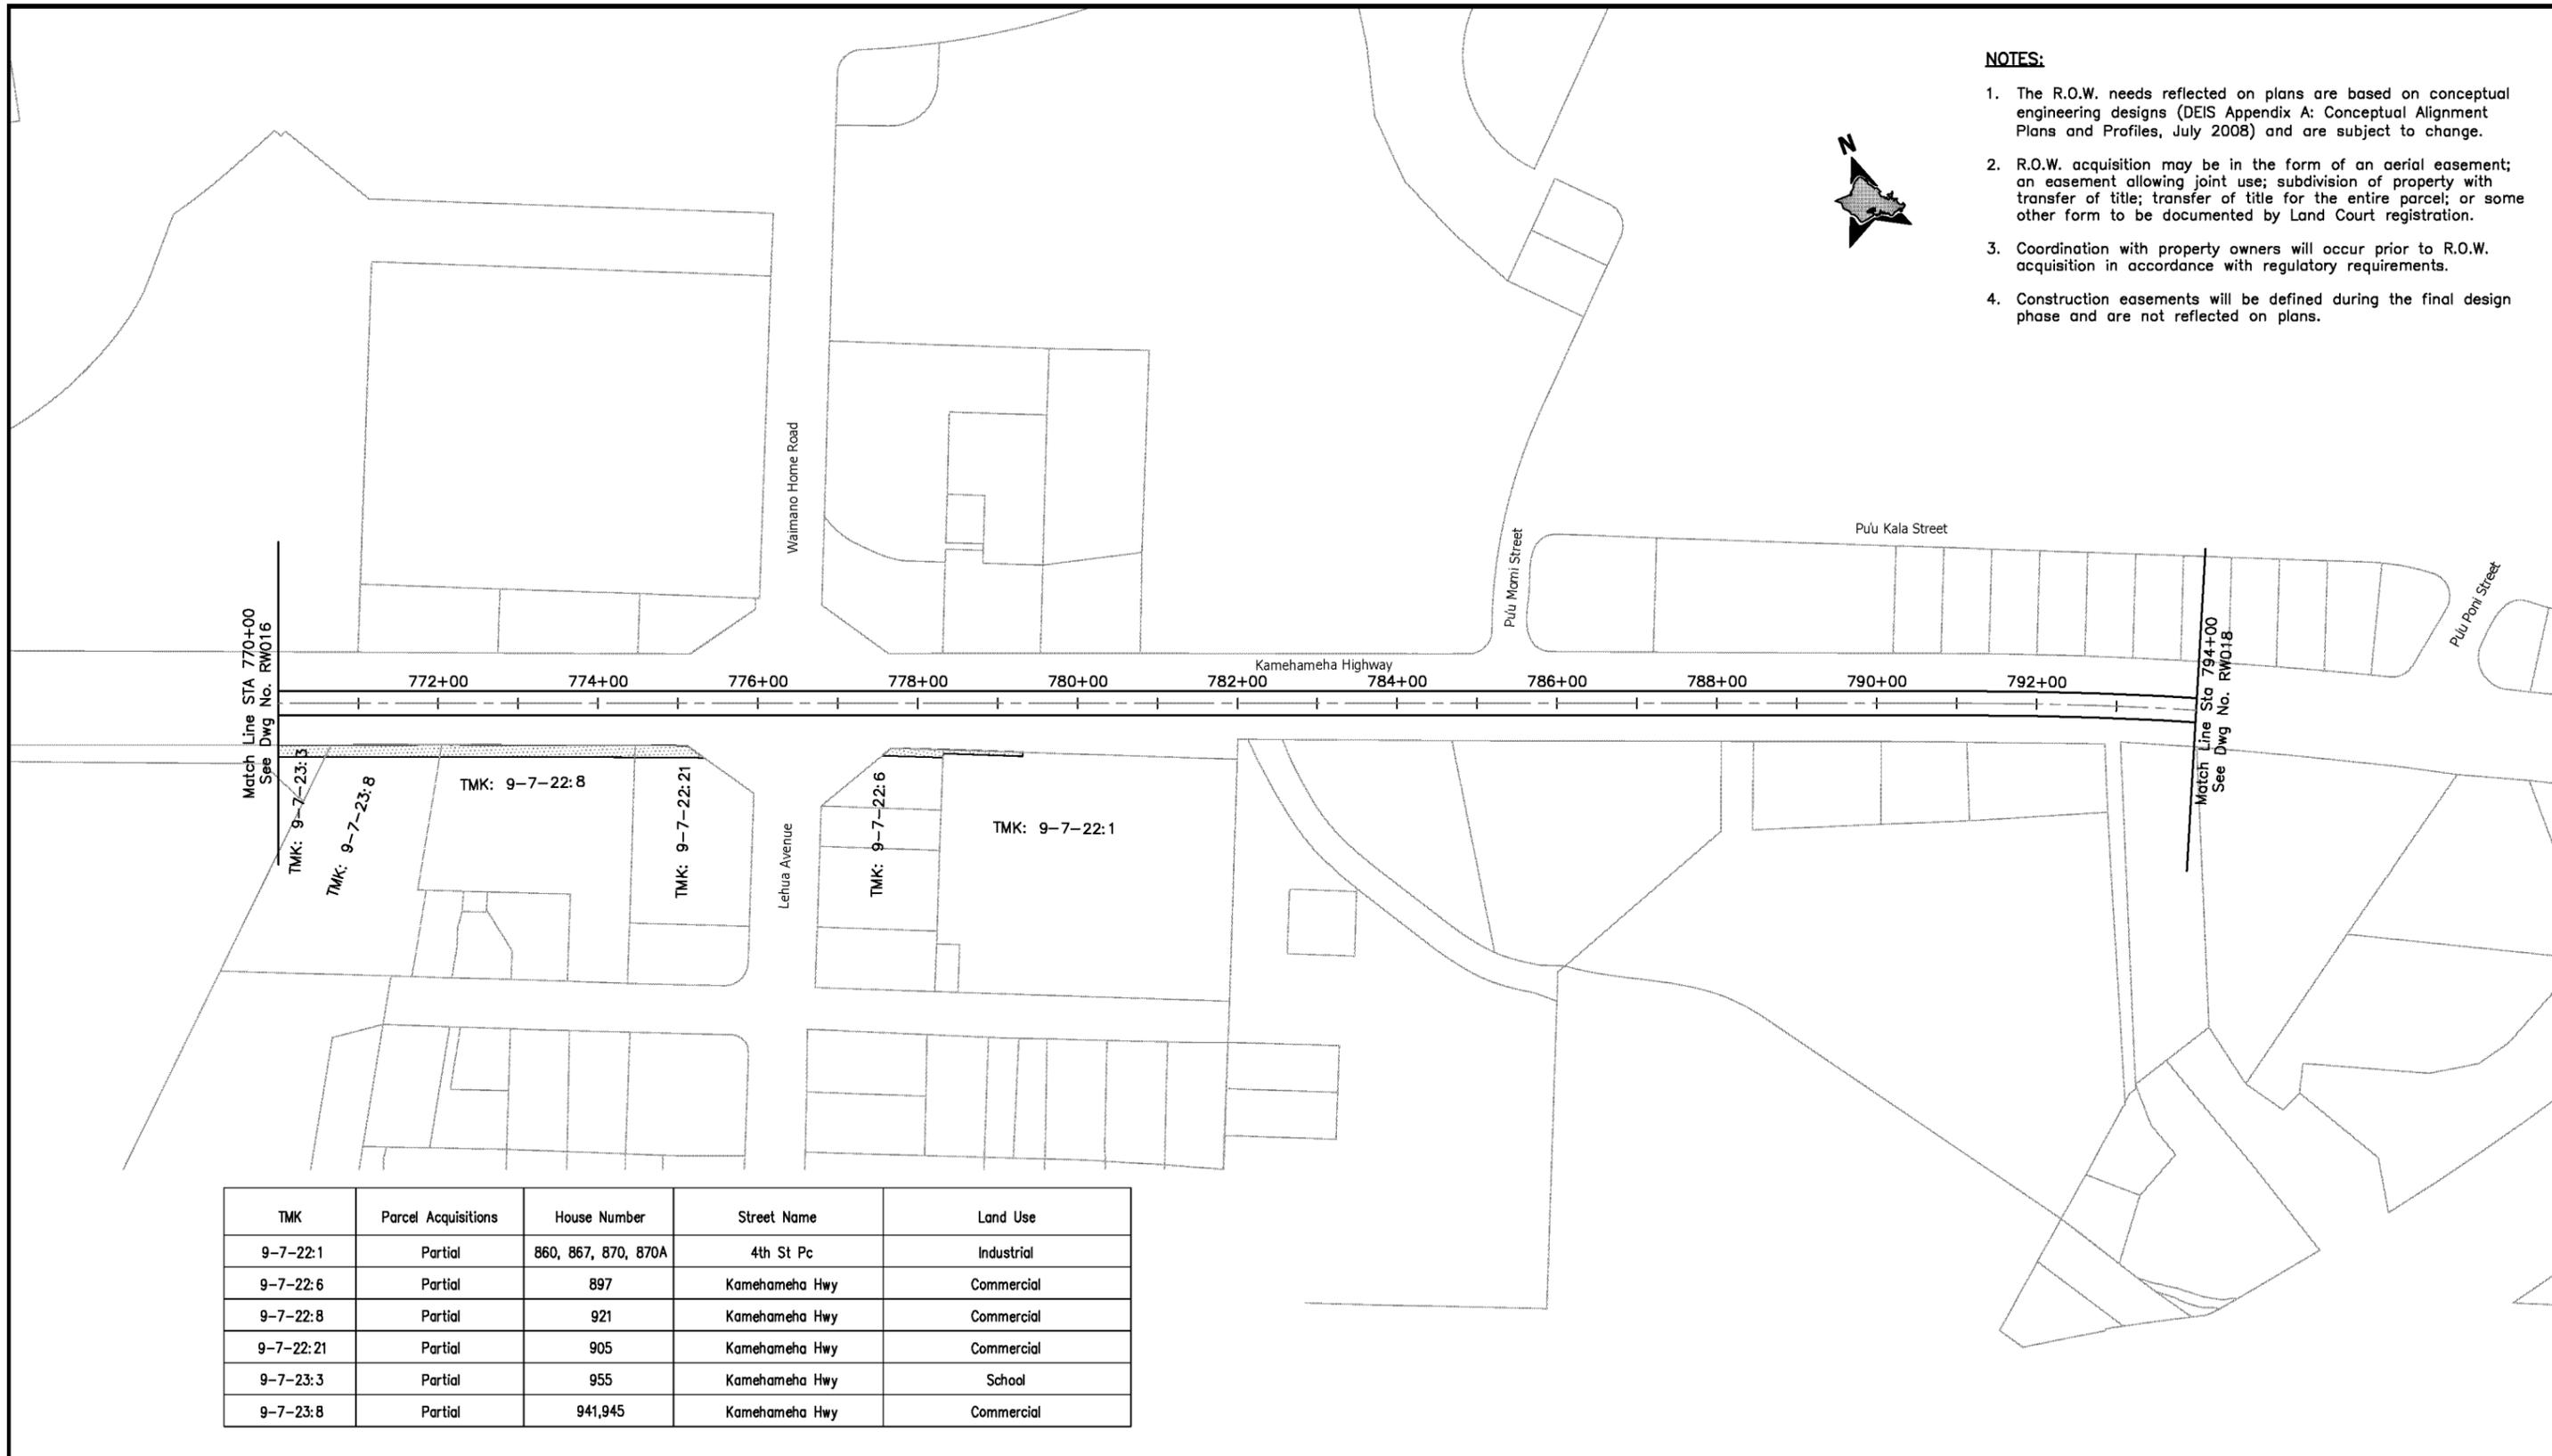


TMK	Parcel Acquisitions	House Number	Street Name	Land Use
9-7-22:1	Partial	860, 867, 870, 870A	4th St Pc	Industrial
9-7-22:6	Partial	897	Kamehameha Hwy	Commercial
9-7-22:8	Partial	921	Kamehameha Hwy	Commercial
9-7-22:21	Partial	905	Kamehameha Hwy	Commercial
9-7-23:3	Partial	955	Kamehameha Hwy	School
9-7-23:8	Partial	941,945	Kamehameha Hwy	Commercial



CITY & COUNTY OF HONOLULU
DEPARTMENT OF TRANSPORTATION SERVICES
RAPID TRANSIT DIVISION

HONOLULU HIGH-CAPACITY TRANSIT CORRIDOR PROJECT

Scale:

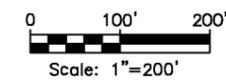

CONCEPTUAL RIGHT-OF-WAY PLANS
RIGHT-OF-WAY PLAN & PROPERTY TABULATION
STA 770+00 TO STA 794+00

SHEET 20 OF 59


Page No. 26 of 65

Drawing No:
RW017

Date:
11/07/08

NOTES:

1. The R.O.W. needs reflected on plans are based on conceptual engineering designs (DEIS Appendix A: Conceptual Alignment Plans and Profiles, July 2008) and are subject to change.
2. R.O.W. acquisition may be in the form of an aerial easement; an easement allowing joint use; subdivision of property with transfer of title; transfer of title for the entire parcel; or some other form to be documented by Land Court registration.
3. Coordination with property owners will occur prior to R.O.W. acquisition in accordance with regulatory requirements.
4. Construction easements will be defined during the final design phase and are not reflected on plans.

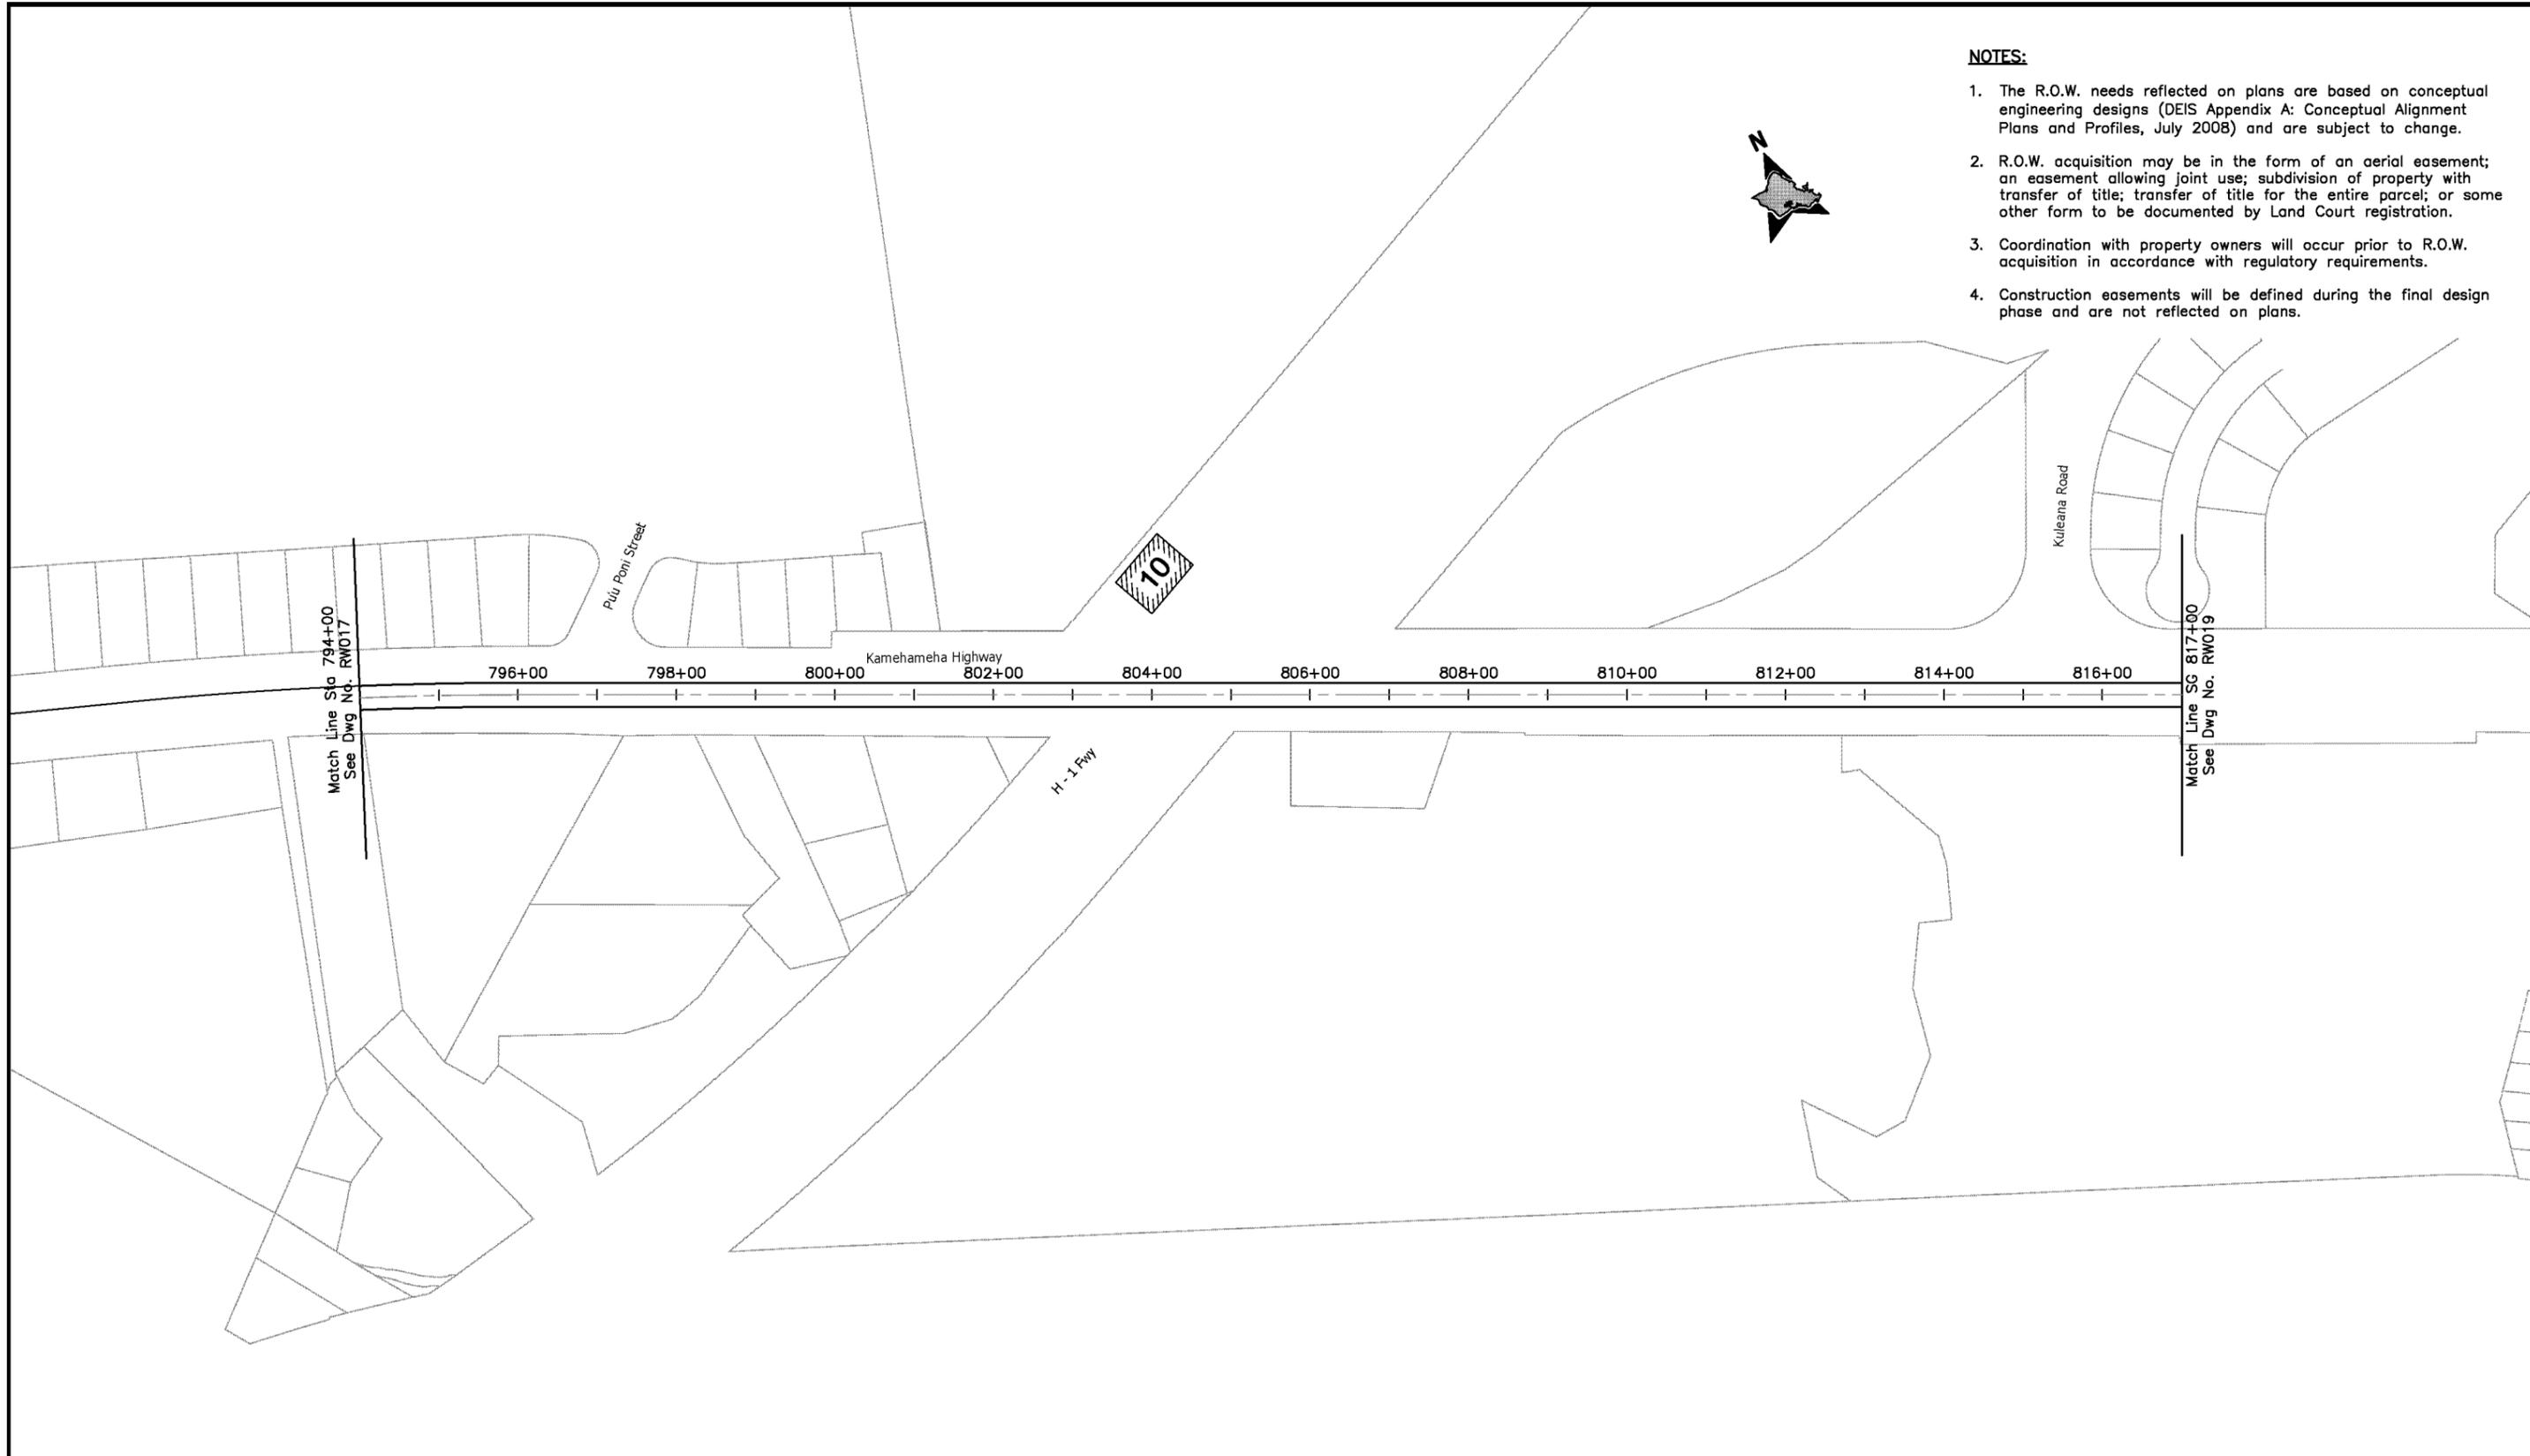

CITY & COUNTY OF HONOLULU
DEPARTMENT OF TRANSPORTATION SERVICES
RAPID TRANSIT DIVISION

HONOLULU HIGH-CAPACITY TRANSIT CORRIDOR PROJECT

Scale:

CONCEPTUAL RIGHT-OF-WAY PLANS
RIGHT-OF-WAY PLAN & PROPERTY TABULATION
STA 794+00 TO STA 817+00

SHEET 21 OF 59

Page No. 27 of 65

Drawing No:
RW018

Date: 11/07/08



NOTES:

1. The R.O.W. needs reflected on plans are based on conceptual engineering designs (DEIS Appendix A: Conceptual Alignment Plans and Profiles, July 2008) and are subject to change.
2. R.O.W. acquisition may be in the form of an aerial easement; an easement allowing joint use; subdivision of property with transfer of title; transfer of title for the entire parcel; or some other form to be documented by Land Court registration.
3. Coordination with property owners will occur prior to R.O.W. acquisition in accordance with regulatory requirements.
4. Construction easements will be defined during the final design phase and are not reflected on plans.

Match Line Sta 817+00
See Dwg No. RW01B


Match Line Sta 840+00
See Dwg No. RW020



CITY & COUNTY OF HONOLULU
DEPARTMENT OF TRANSPORTATION SERVICES
RAPID TRANSIT DIVISION

HONOLULU HIGH-CAPACITY TRANSIT CORRIDOR PROJECT

Scale:

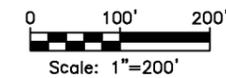

CONCEPTUAL RIGHT-OF-WAY PLANS
RIGHT-OF-WAY PLAN & PROPERTY TABULATION
STA 817+00 TO STA 840+00

SHEET 22 OF 59


Page No. 28 of 65

Drawing No:
RW019

Date: 11/07/08

NOTES:

1. The R.O.W. needs reflected on plans are based on conceptual engineering designs (DEIS Appendix A: Conceptual Alignment Plans and Profiles, July 2008) and are subject to change.
2. R.O.W. acquisition may be in the form of an aerial easement; an easement allowing joint use; subdivision of property with transfer of title; transfer of title for the entire parcel; or some other form to be documented by Land Court registration.
3. Coordination with property owners will occur prior to R.O.W. acquisition in accordance with regulatory requirements.
4. Construction easements will be defined during the final design phase and are not reflected on plans.

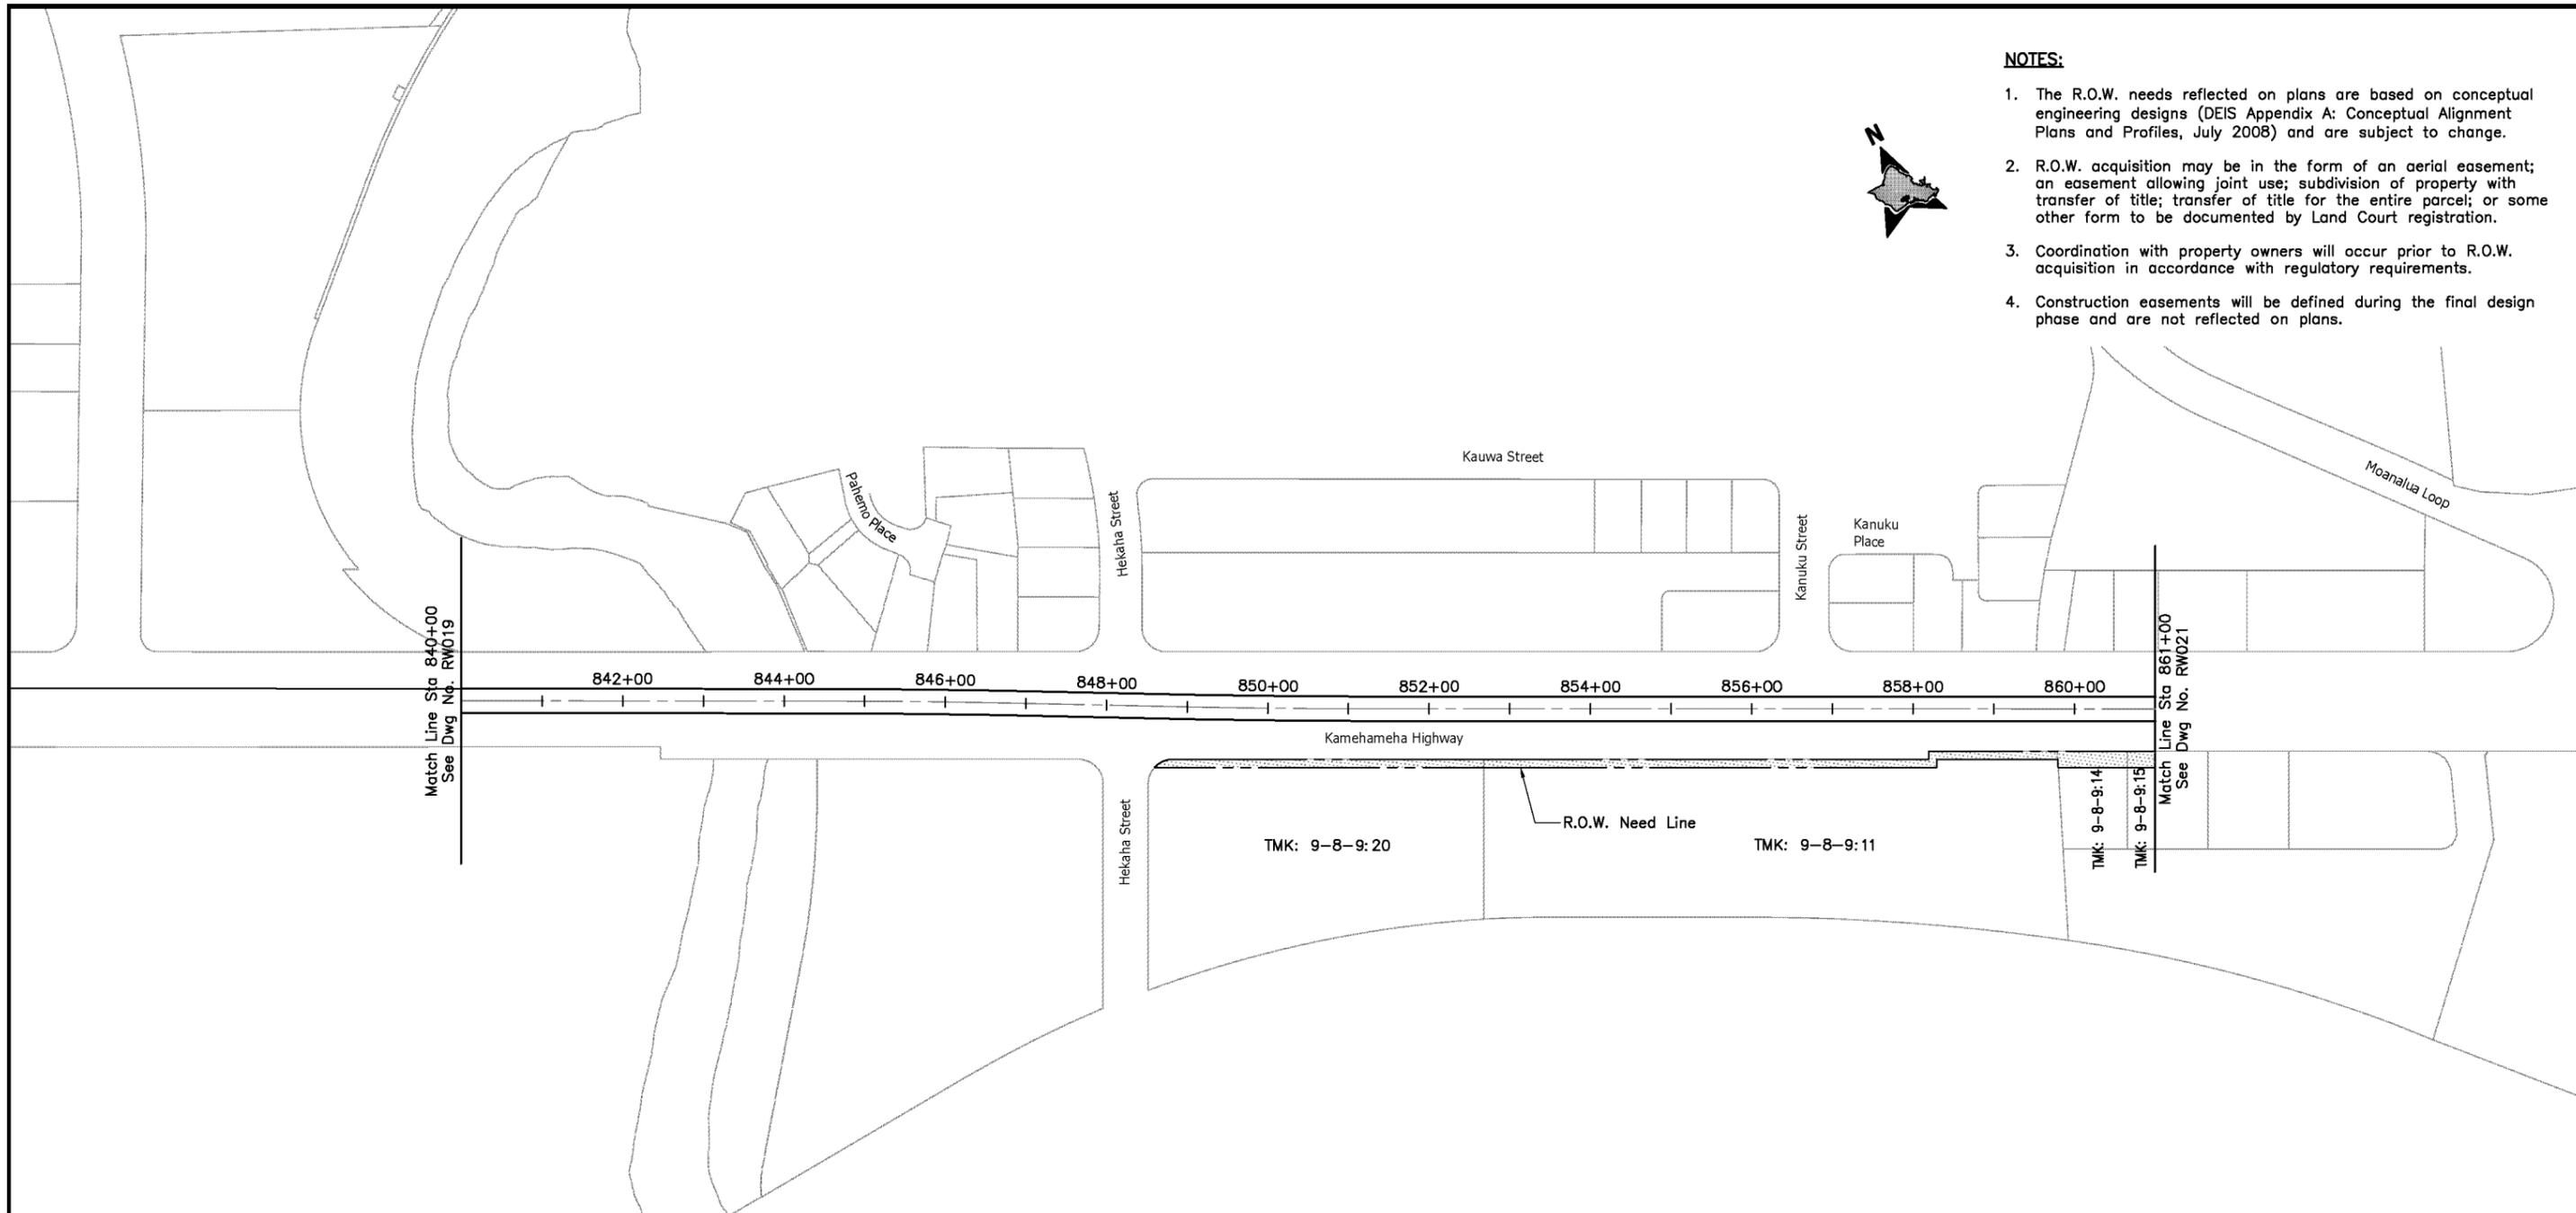


TMK	Parcel Acquisitions	House Number	Street Name	Land Use
9-8-9:11	Partial	98-51, 98-57	Kamehameha Hwy	Mixed Commercial/Industrial
9-8-9:14	Partial	98-69	Kamehameha Hwy	Industrial
9-8-9:15	Partial	98-73	Kamehameha Hwy	Commercial
9-8-9:20	Partial	98-33	Kamehameha Hwy	Commercial



CITY & COUNTY OF HONOLULU
DEPARTMENT OF TRANSPORTATION SERVICES
RAPID TRANSIT DIVISION

HONOLULU HIGH-CAPACITY TRANSIT CORRIDOR PROJECT

Scale:

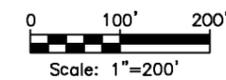

CONCEPTUAL RIGHT-OF-WAY PLANS
RIGHT-OF-WAY PLAN & PROPERTY TABULATION
STA 840+00 TO STA 861+00

SHEET 23 OF 59


Page No. 29 of 65

Drawing No:
RW020

Date:
11/07/08

NOTES:

1. The R.O.W. needs reflected on plans are based on conceptual engineering designs (DEIS Appendix A: Conceptual Alignment Plans and Profiles, July 2008) and are subject to change.
2. R.O.W. acquisition may be in the form of an aerial easement; an easement allowing joint use; subdivision of property with transfer of title; transfer of title for the entire parcel; or some other form to be documented by Land Court registration.
3. Coordination with property owners will occur prior to R.O.W. acquisition in accordance with regulatory requirements.
4. Construction easements will be defined during the final design phase and are not reflected on plans.

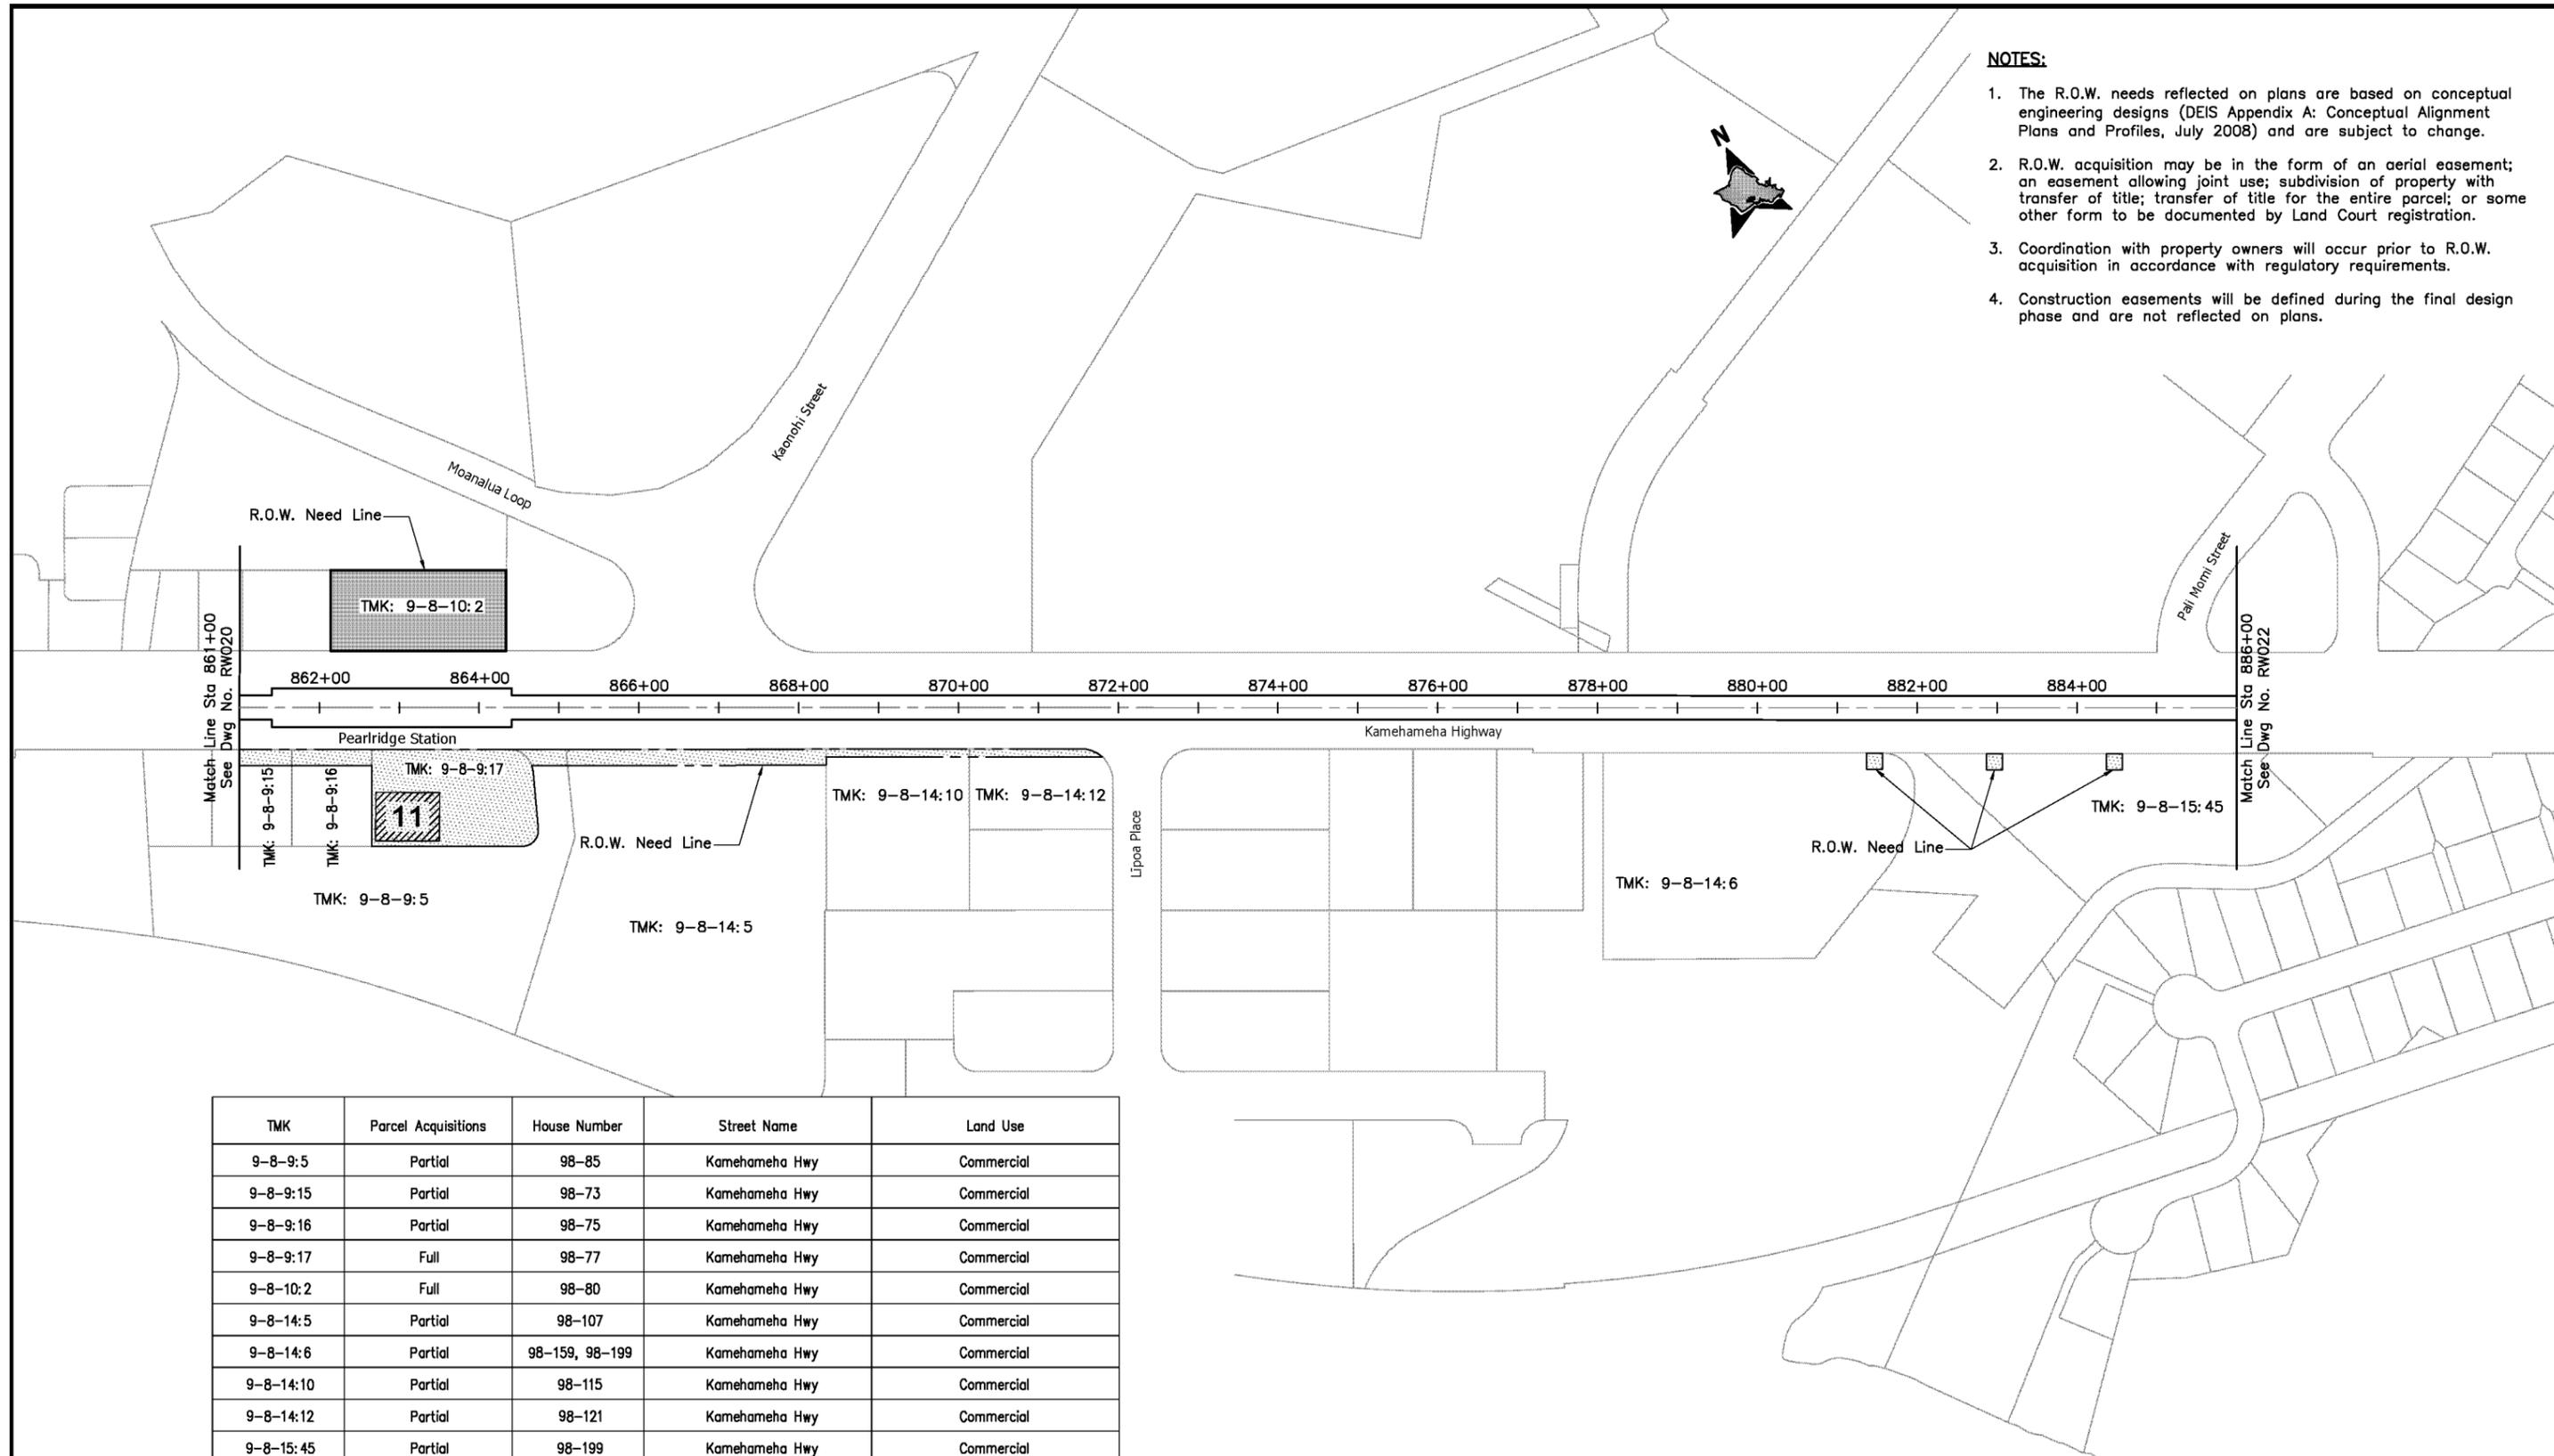


TMK	Parcel Acquisitions	House Number	Street Name	Land Use
9-8-9:5	Partial	98-85	Kamehameha Hwy	Commercial
9-8-9:15	Partial	98-73	Kamehameha Hwy	Commercial
9-8-9:16	Partial	98-75	Kamehameha Hwy	Commercial
9-8-9:17	Full	98-77	Kamehameha Hwy	Commercial
9-8-10:2	Full	98-80	Kamehameha Hwy	Commercial
9-8-14:5	Partial	98-107	Kamehameha Hwy	Commercial
9-8-14:6	Partial	98-159, 98-199	Kamehameha Hwy	Commercial
9-8-14:10	Partial	98-115	Kamehameha Hwy	Commercial
9-8-14:12	Partial	98-121	Kamehameha Hwy	Commercial
9-8-15:45	Partial	98-199	Kamehameha Hwy	Commercial



CITY & COUNTY OF HONOLULU
DEPARTMENT OF TRANSPORTATION SERVICES
RAPID TRANSIT DIVISION

HONOLULU HIGH-CAPACITY TRANSIT CORRIDOR PROJECT

Scale:

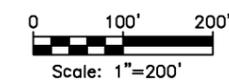


CONCEPTUAL RIGHT-OF-WAY PLANS
RIGHT-OF-WAY PLAN & PROPERTY TABULATION
STA 861+00 TO STA 886+00

SHEET 24 OF 59

Page No. 30 of 65

Drawing No:
RW021

Date:
11/07/08

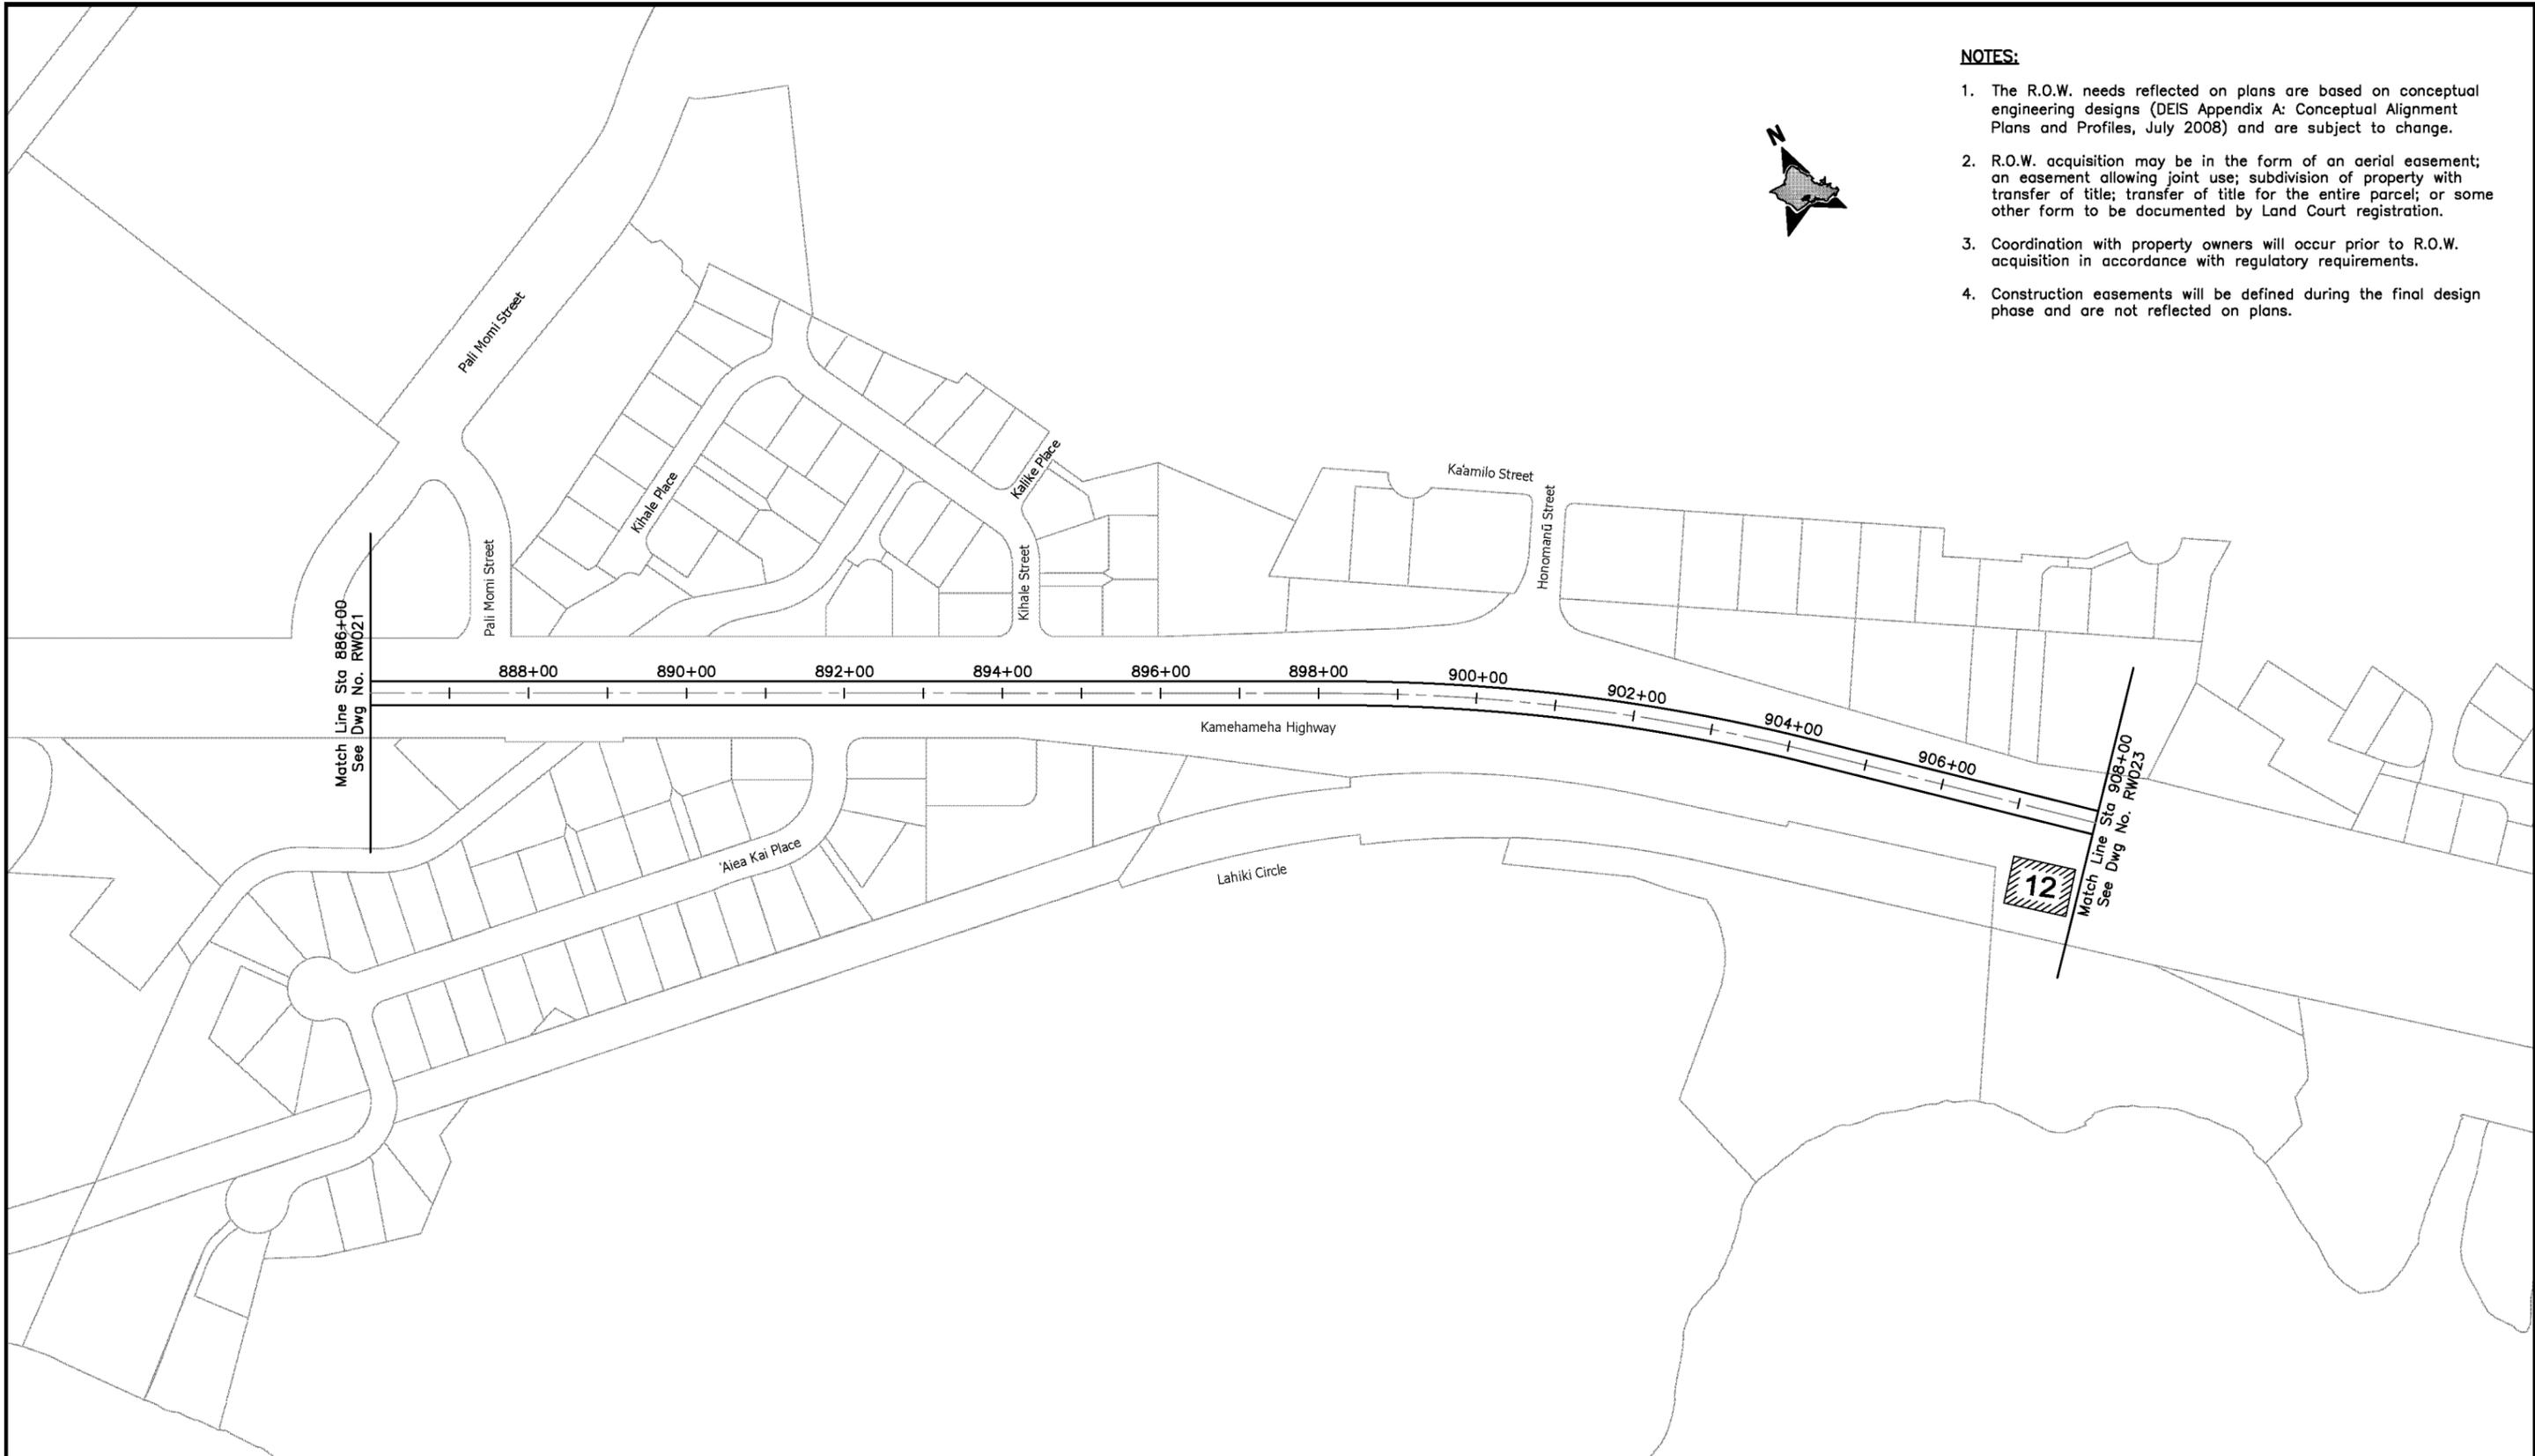

NOTES:


1. The R.O.W. needs reflected on plans are based on conceptual engineering designs (DEIS Appendix A: Conceptual Alignment Plans and Profiles, July 2008) and are subject to change.
2. R.O.W. acquisition may be in the form of an aerial easement; an easement allowing joint use; subdivision of property with transfer of title; transfer of title for the entire parcel; or some other form to be documented by Land Court registration.
3. Coordination with property owners will occur prior to R.O.W. acquisition in accordance with regulatory requirements.
4. Construction easements will be defined during the final design phase and are not reflected on plans.



CITY & COUNTY OF HONOLULU
DEPARTMENT OF TRANSPORTATION SERVICES
RAPID TRANSIT DIVISION

HONOLULU HIGH-CAPACITY TRANSIT CORRIDOR PROJECT

Scale:

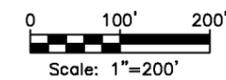

CONCEPTUAL RIGHT-OF-WAY PLANS

**RIGHT-OF-WAY PLAN & PROPERTY TABULATION
STA 886+00 TO STA 908+00**

SHEET 25 OF 59


Page No. 31 of 65

Drawing No:
RW022

Date:
11/07/08

NOTES:


1. The R.O.W. needs reflected on plans are based on conceptual engineering designs (DEIS Appendix A: Conceptual Alignment Plans and Profiles, July 2008) and are subject to change.
2. R.O.W. acquisition may be in the form of an aerial easement; an easement allowing joint use; subdivision of property with transfer of title; transfer of title for the entire parcel; or some other form to be documented by Land Court registration.
3. Coordination with property owners will occur prior to R.O.W. acquisition in accordance with regulatory requirements.
4. Construction easements will be defined during the final design phase and are not reflected on plans.

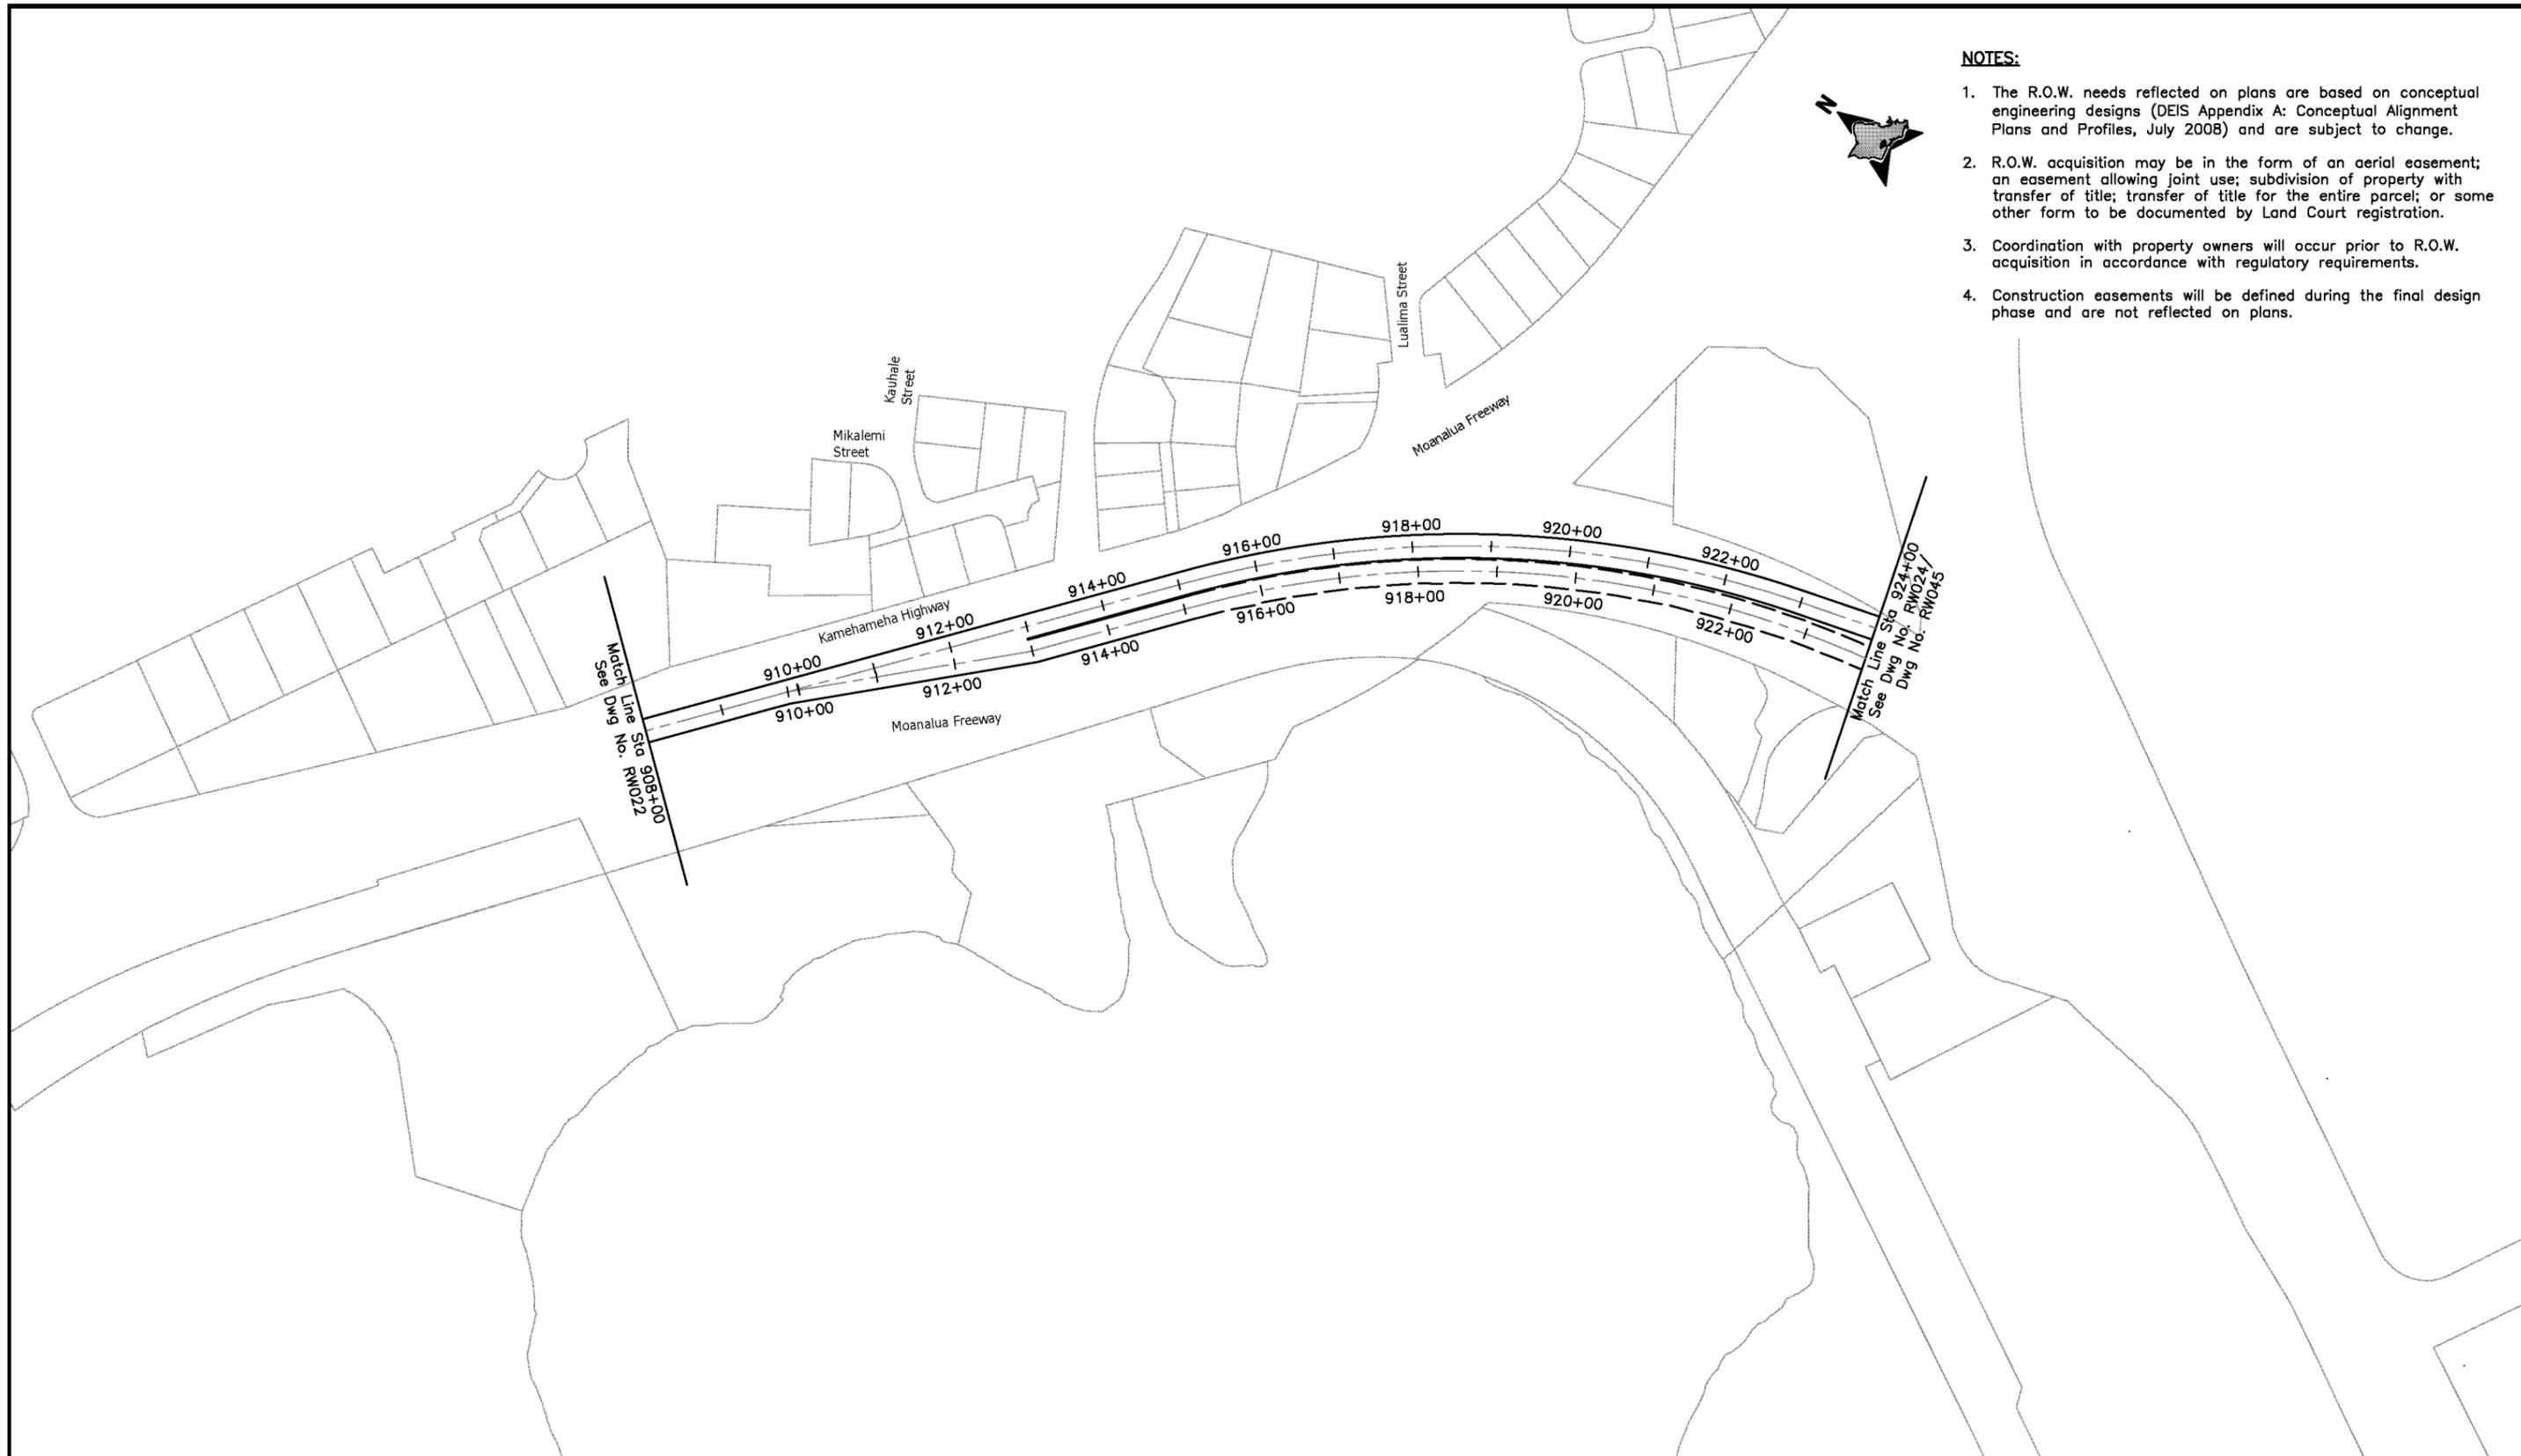

CITY & COUNTY OF HONOLULU
DEPARTMENT OF TRANSPORTATION SERVICES
RAPID TRANSIT DIVISION

HONOLULU HIGH-CAPACITY TRANSIT CORRIDOR PROJECT

Scale:

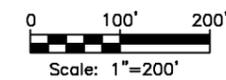

CONCEPTUAL RIGHT-OF-WAY PLANS

**RIGHT-OF-WAY PLAN & PROPERTY TABULATION
STA 908+00 TO STA 924+00**


SHEET 26 OF 59

Page No. 32 of 65

Drawing No:
RW023

Date:
11/07/08

TMK	Parcel Acquisitions	House Number	Street Name	Land Use
9-9-3:61	Partial	99-500	Salt Lake Blvd	Park
9-9-3:71	Partial	-	-	Commercial

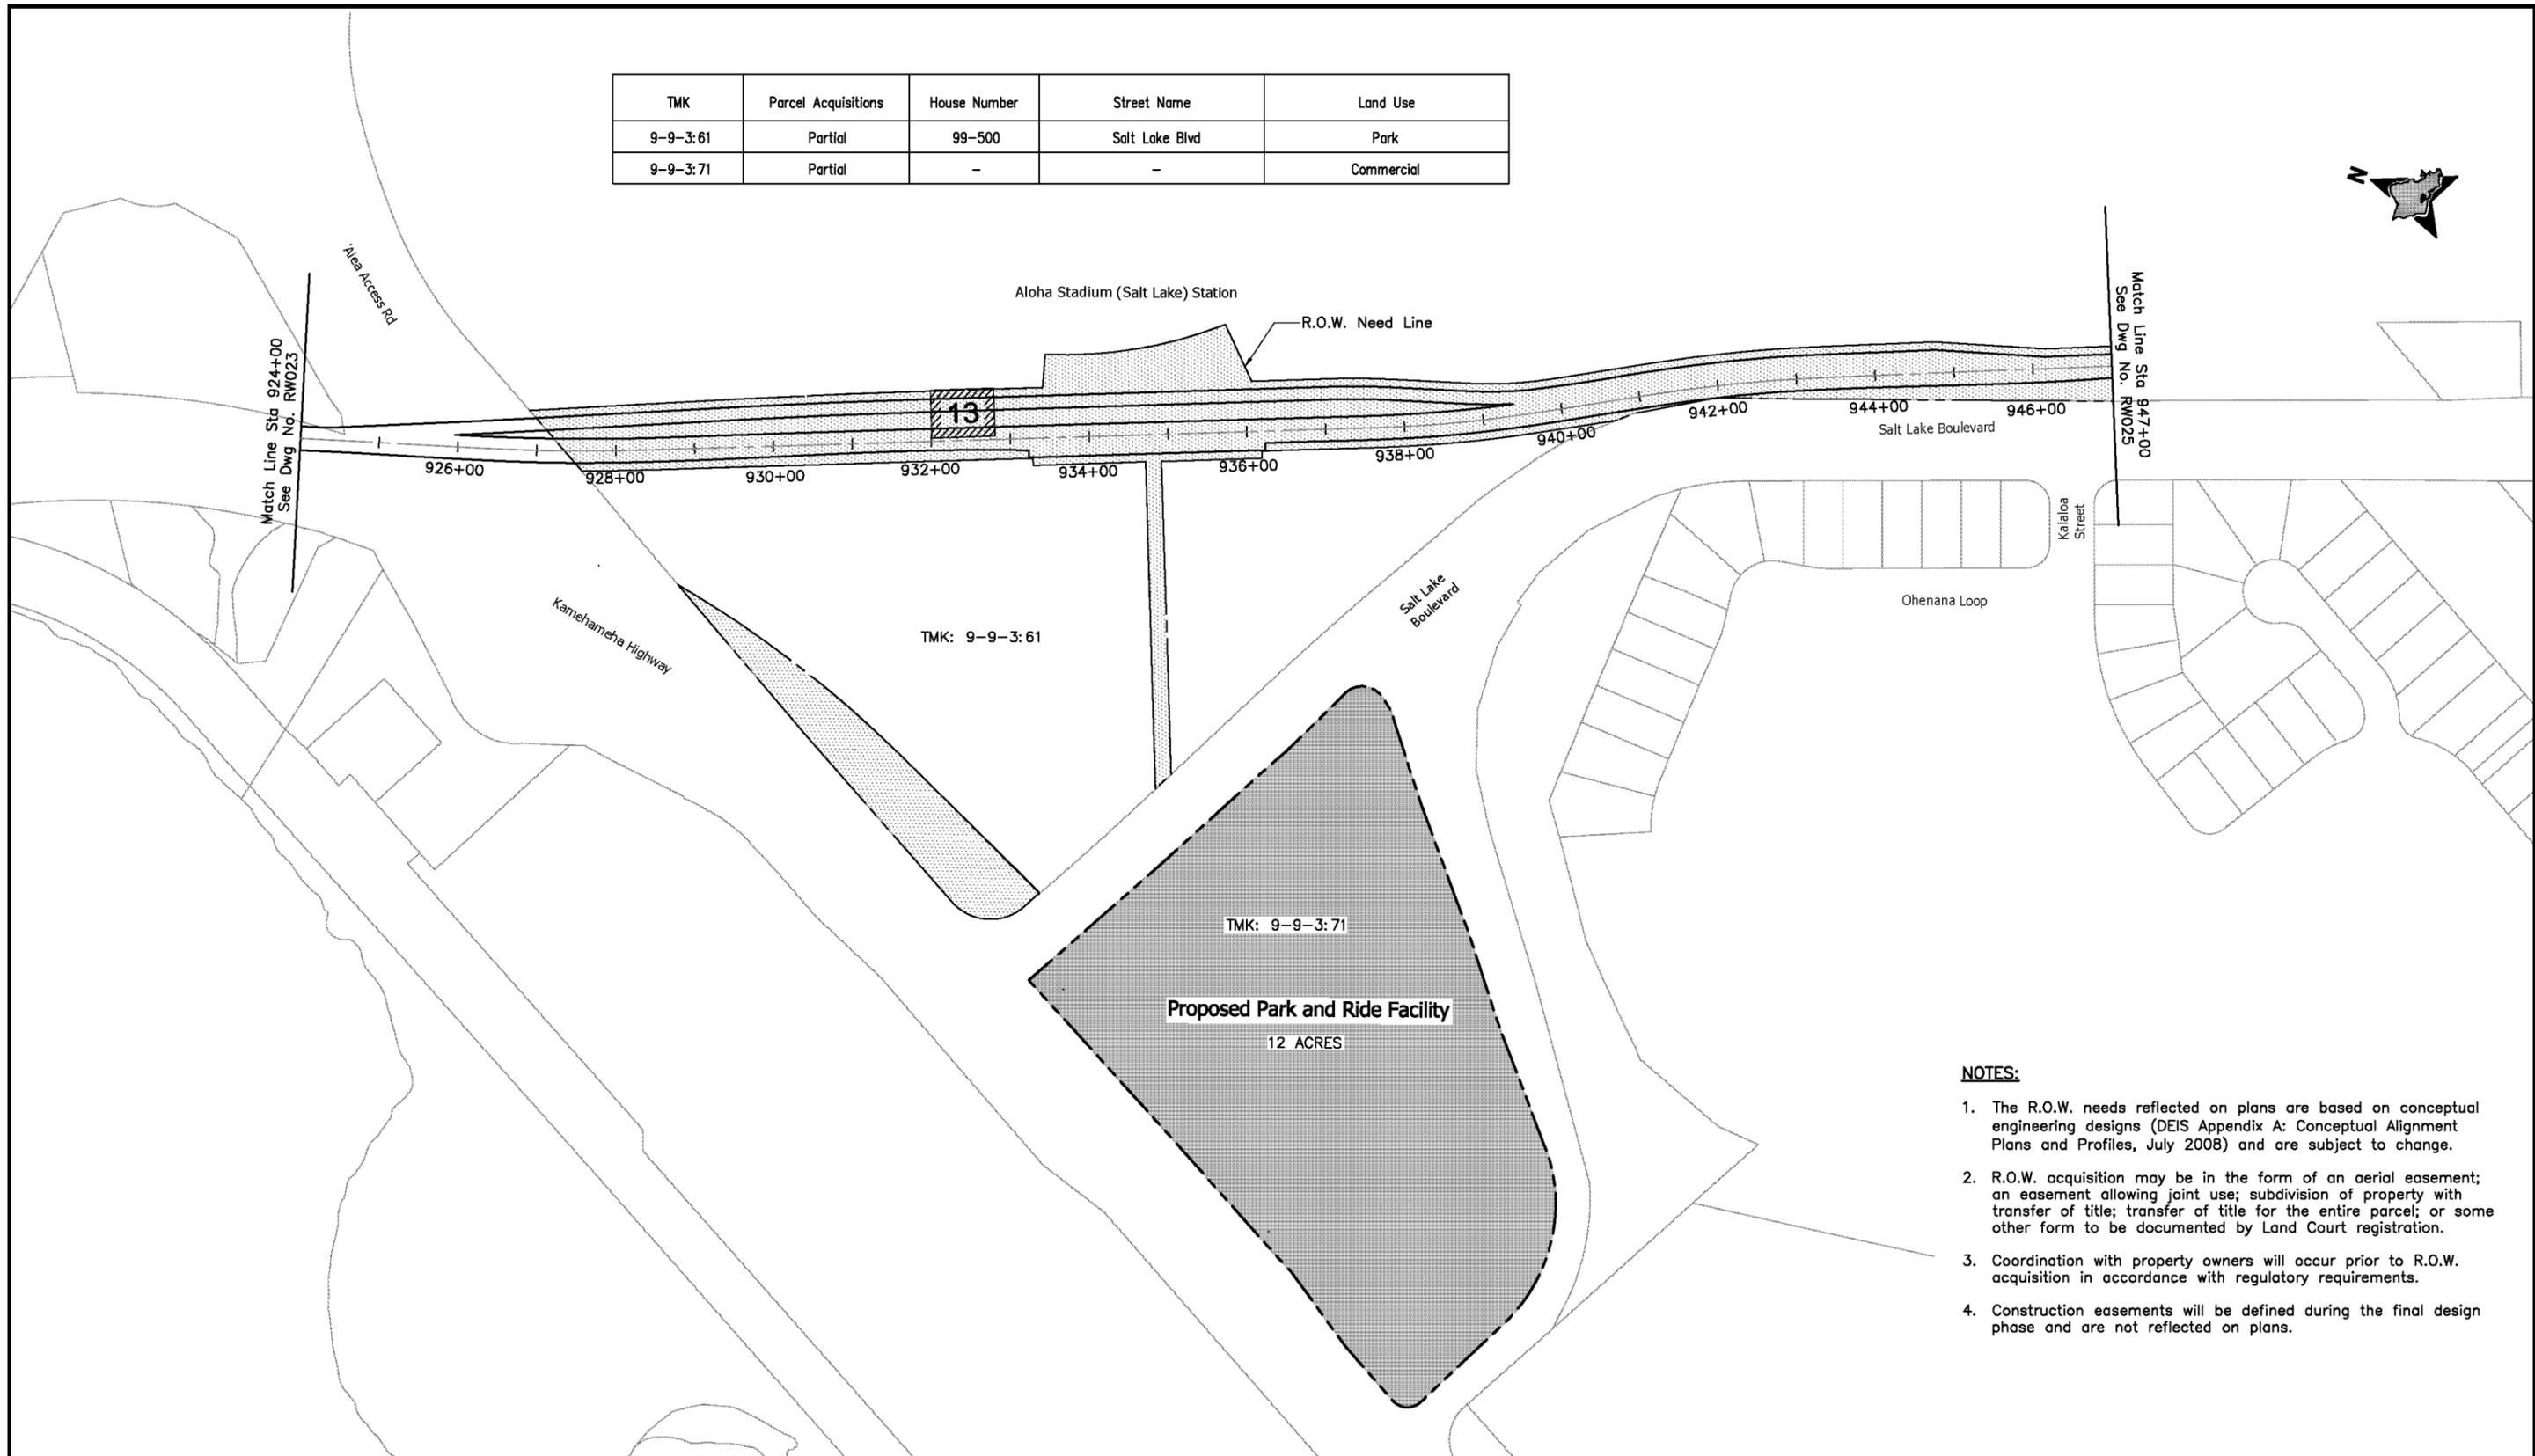


NOTES:

1. The R.O.W. needs reflected on plans are based on conceptual engineering designs (DEIS Appendix A: Conceptual Alignment Plans and Profiles, July 2008) and are subject to change.
2. R.O.W. acquisition may be in the form of an aerial easement; an easement allowing joint use; subdivision of property with transfer of title; transfer of title for the entire parcel; or some other form to be documented by Land Court registration.
3. Coordination with property owners will occur prior to R.O.W. acquisition in accordance with regulatory requirements.
4. Construction easements will be defined during the final design phase and are not reflected on plans.



CITY & COUNTY OF HONOLULU
DEPARTMENT OF TRANSPORTATION SERVICES
RAPID TRANSIT DIVISION

HONOLULU HIGH-CAPACITY TRANSIT CORRIDOR PROJECT

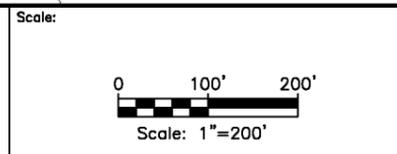


CONCEPTUAL RIGHT-OF-WAY PLANS
RIGHT-OF-WAY PLAN & PROPERTY TABULATION
STA 924+00 TO STA 947+00

SHEET 27 OF 59

Page No. 33 of 65
Drawing No: **RW024**
Date: 11/07/08

NOTES:

1. The R.O.W. needs reflected on plans are based on conceptual engineering designs (DEIS Appendix A: Conceptual Alignment Plans and Profiles, July 2008) and are subject to change.
2. R.O.W. acquisition may be in the form of an aerial easement; an easement allowing joint use; subdivision of property with transfer of title; transfer of title for the entire parcel; or some other form to be documented by Land Court registration.
3. Coordination with property owners will occur prior to R.O.W. acquisition in accordance with regulatory requirements.
4. Construction easements will be defined during the final design phase and are not reflected on plans.

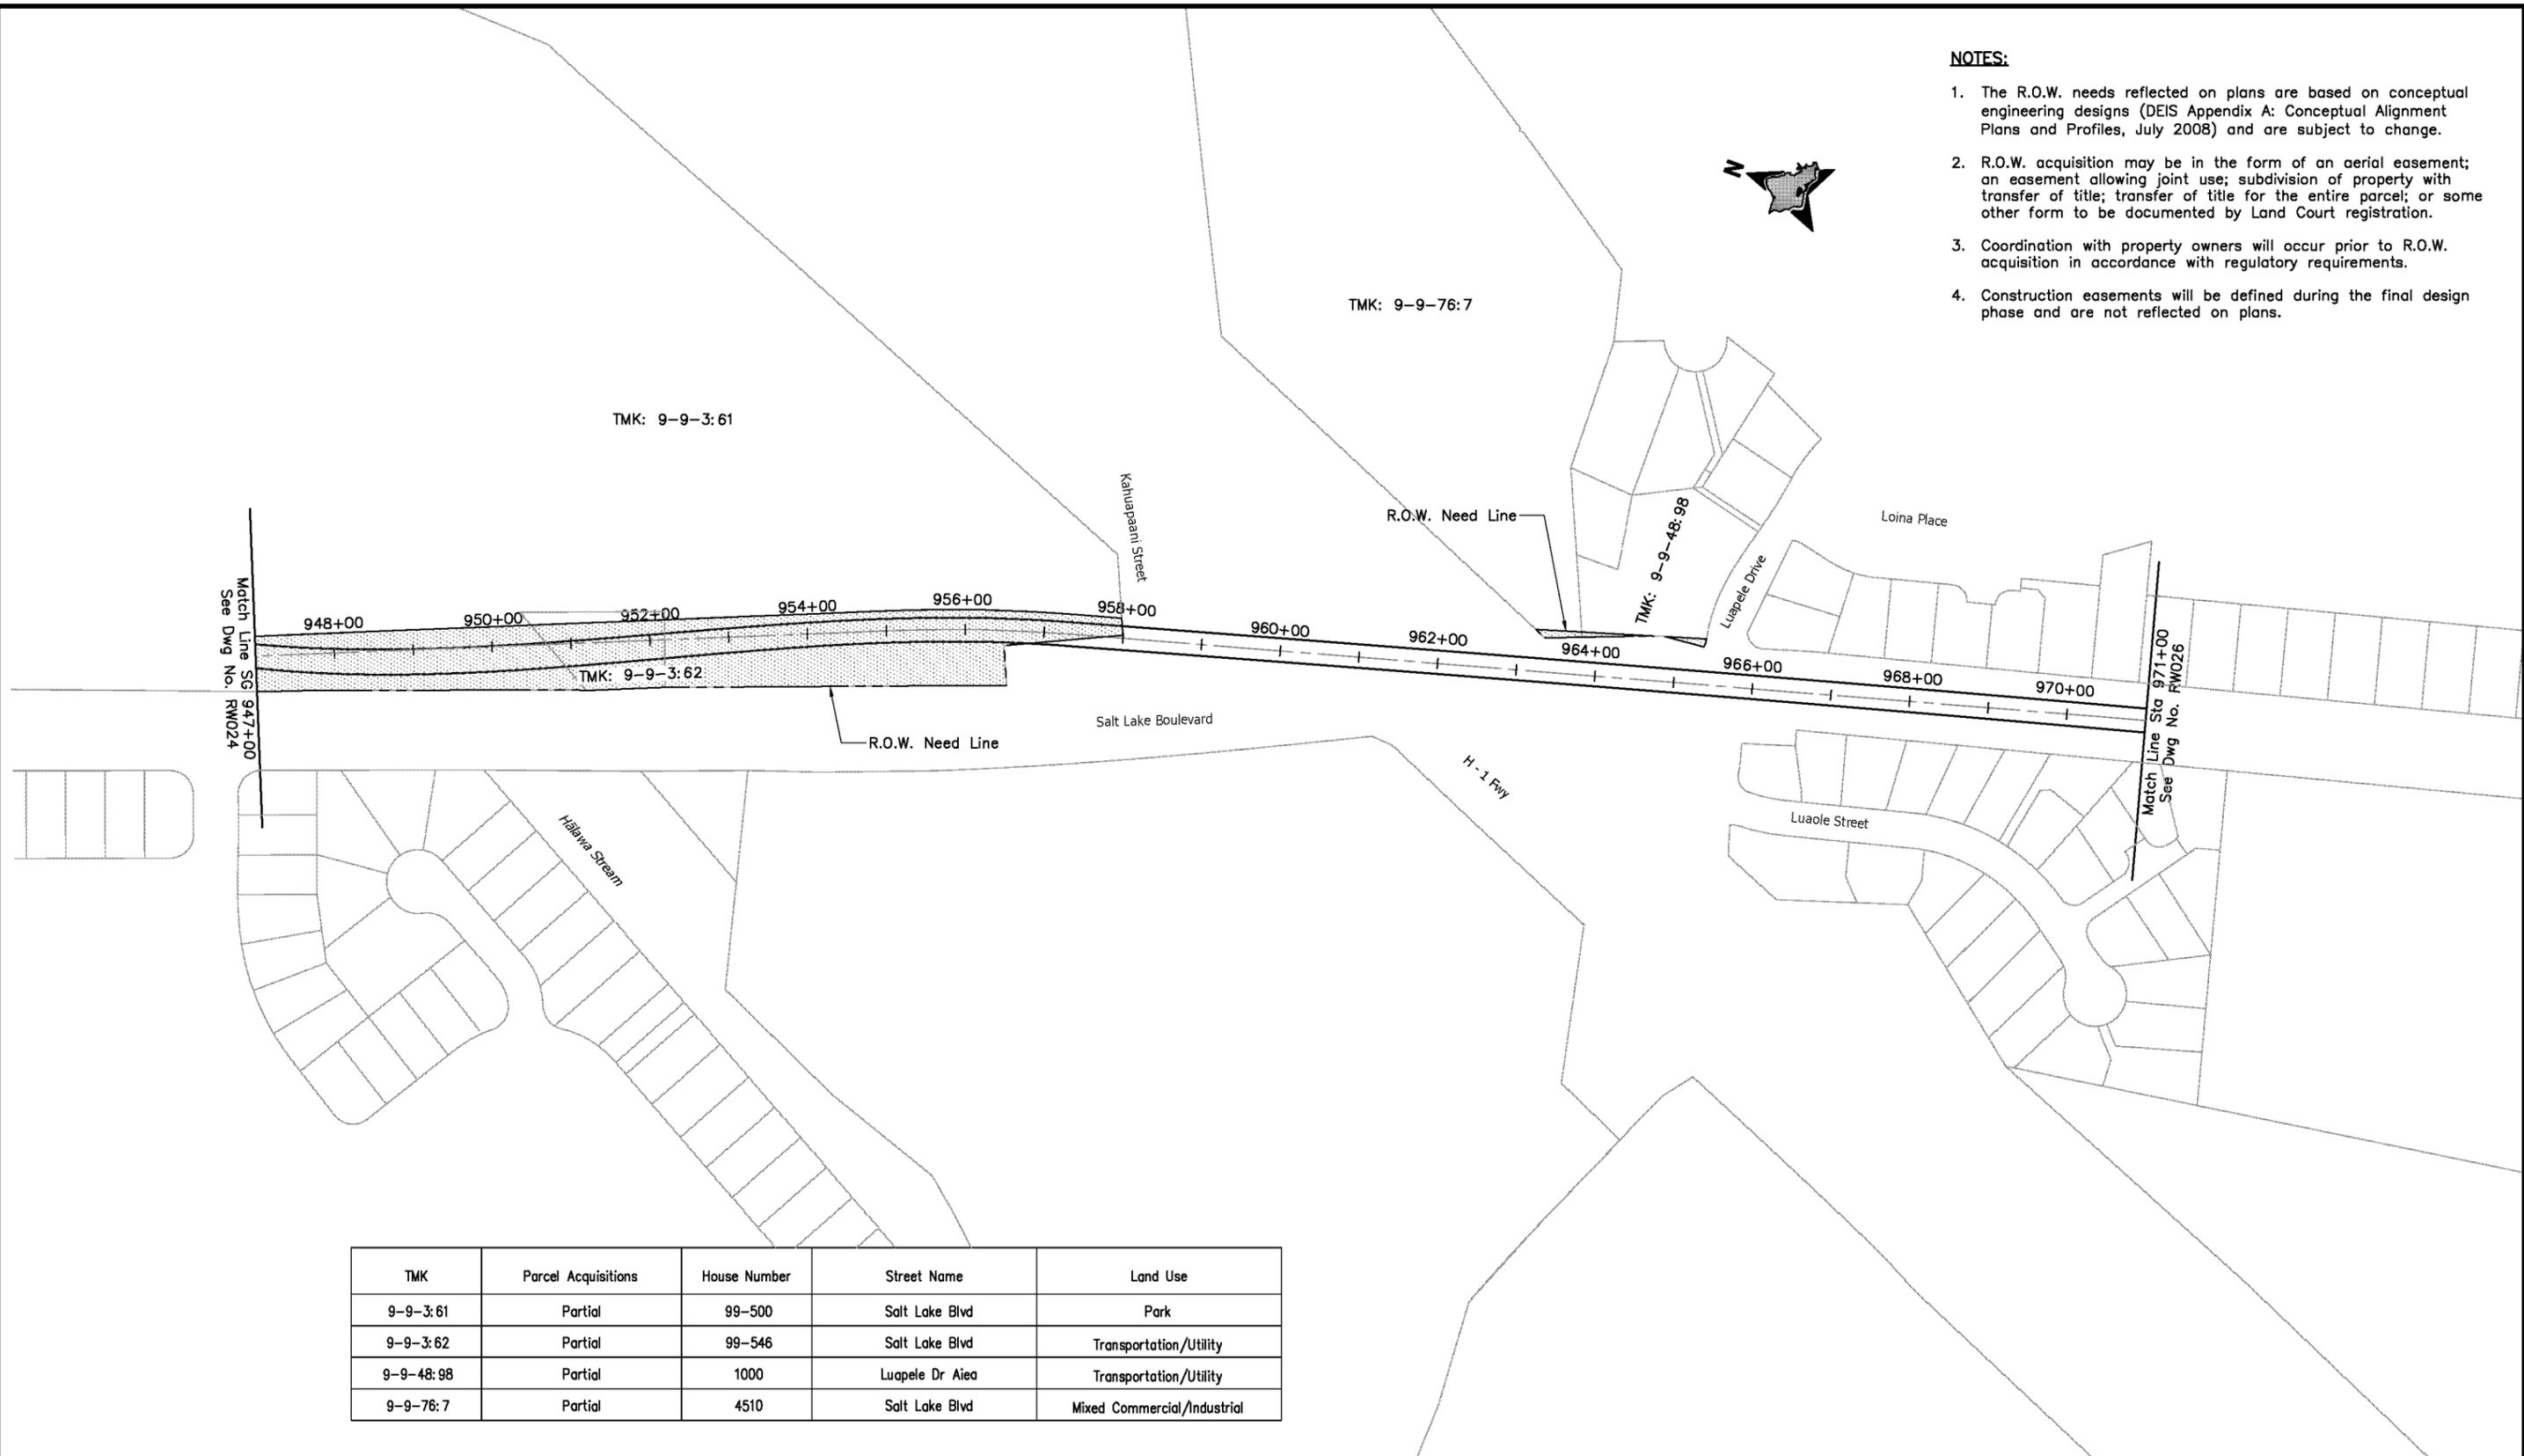


TMK	Parcel Acquisitions	House Number	Street Name	Land Use
9-9-3:61	Partial	99-500	Salt Lake Blvd	Park
9-9-3:62	Partial	99-546	Salt Lake Blvd	Transportation/Utility
9-9-48:98	Partial	1000	Luapele Dr Aiea	Transportation/Utility
9-9-76:7	Partial	4510	Salt Lake Blvd	Mixed Commercial/Industrial



CITY & COUNTY OF HONOLULU
DEPARTMENT OF TRANSPORTATION SERVICES
RAPID TRANSIT DIVISION

HONOLULU HIGH-CAPACITY TRANSIT CORRIDOR PROJECT

Scale:

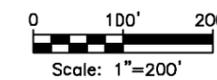

CONCEPTUAL RIGHT-OF-WAY PLANS

RIGHT-OF-WAY PLAN & PROPERTY TABULATION
STA 947+00 TO STA 971+00

SHEET 28 OF 59

Page No. 34 of 65


Drawing No:
RW025

Date:
11/07/08

TMK	Parcel Acquisitions	House Number	Street Name	Land Use
9-9-2:23	Partial	4361	Salt Lake Blvd	School

NOTES:


1. The R.O.W. needs reflected on plans are based on conceptual engineering designs (DEIS Appendix A: Conceptual Alignment Plans and Profiles, July 2008) and are subject to change.
2. R.O.W. acquisition may be in the form of an aerial easement; an easement allowing joint use; subdivision of property with transfer of title; transfer of title for the entire parcel; or some other form to be documented by Land Court registration.
3. Coordination with property owners will occur prior to R.O.W. acquisition in accordance with regulatory requirements.
4. Construction easements will be defined during the final design phase and are not reflected on plans.

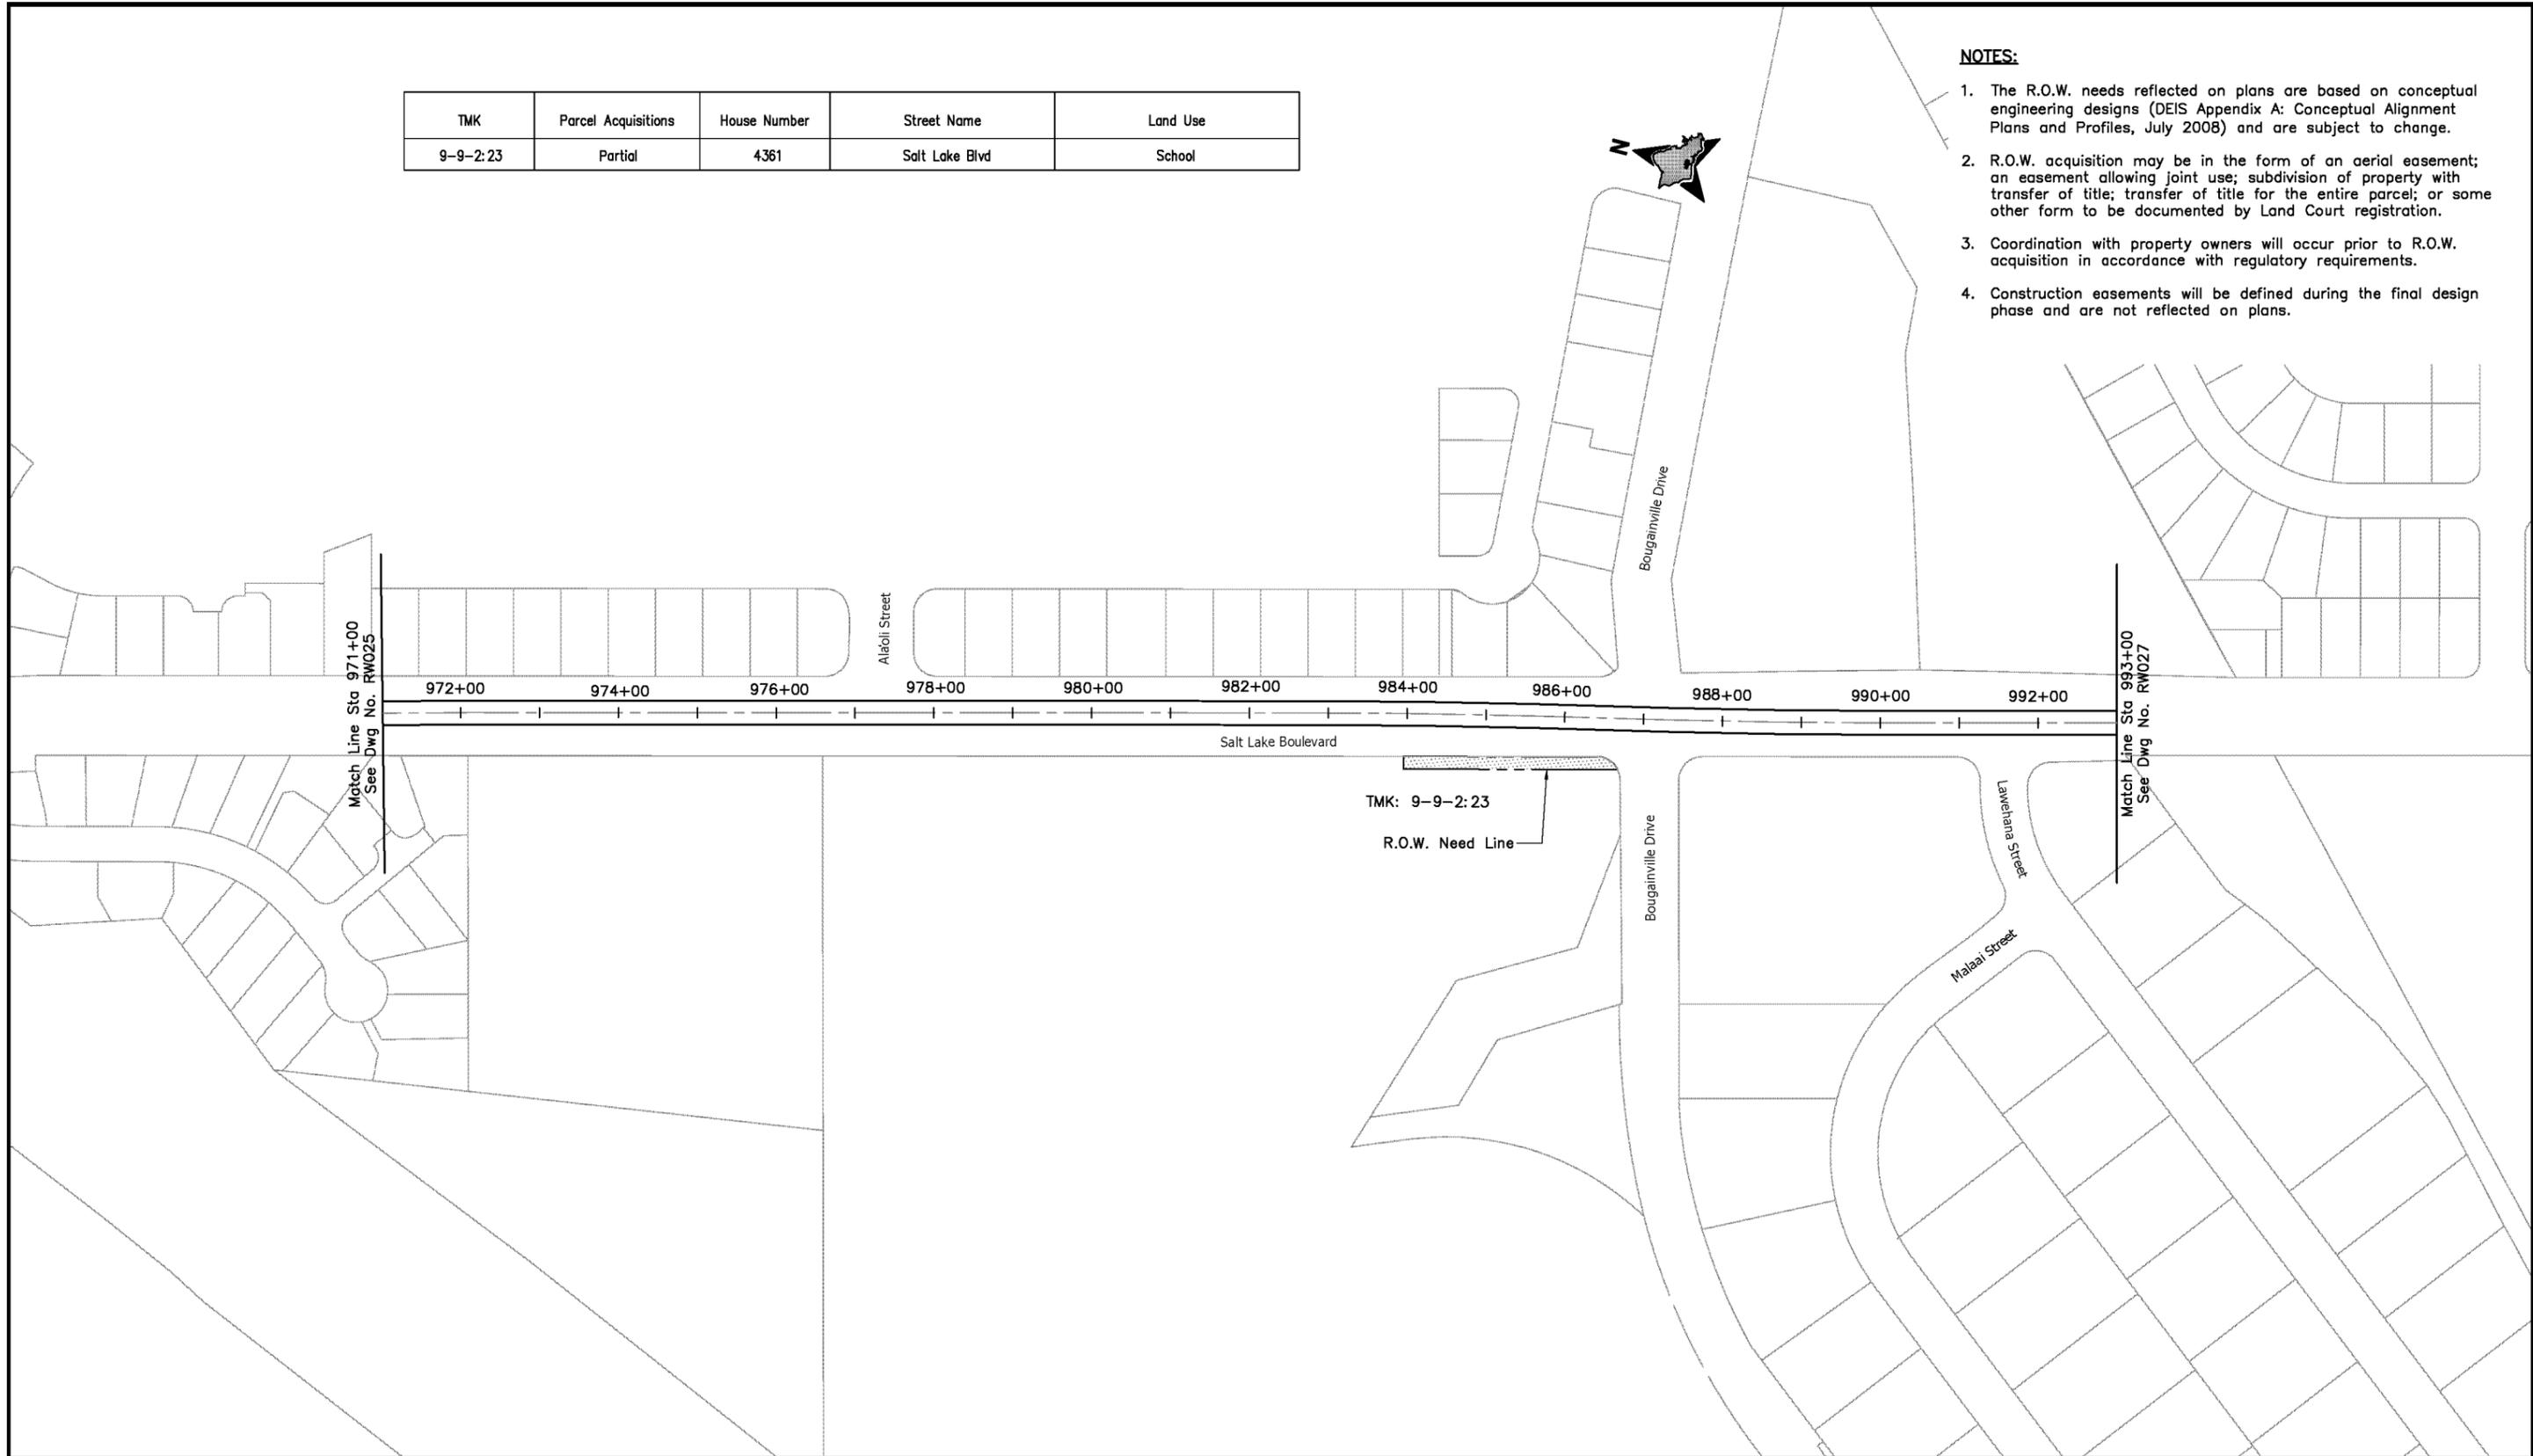

CITY & COUNTY OF HONOLULU
DEPARTMENT OF TRANSPORTATION SERVICES
RAPID TRANSIT DIVISION

HONOLULU HIGH-CAPACITY TRANSIT CORRIDOR PROJECT

Scale:

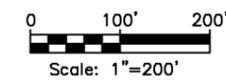

CONCEPTUAL RIGHT-OF-WAY PLANS

**RIGHT-OF-WAY PLAN & PROPERTY TABULATION
STA 971+00 TO STA 993+00**

SHEET 29 OF 59

Page No. 35 of 65


Drawing No:

RW026

Date: 11/07/08

NOTES:

1. The R.O.W. needs reflected on plans are based on conceptual engineering designs (DEIS Appendix A: Conceptual Alignment Plans and Profiles, July 2008) and are subject to change.
2. R.O.W. acquisition may be in the form of an aerial easement; an easement allowing joint use; subdivision of property with transfer of title; transfer of title for the entire parcel; or some other form to be documented by Land Court registration.
3. Coordination with property owners will occur prior to R.O.W. acquisition in accordance with regulatory requirements.
4. Construction easements will be defined during the final design phase and are not reflected on plans.

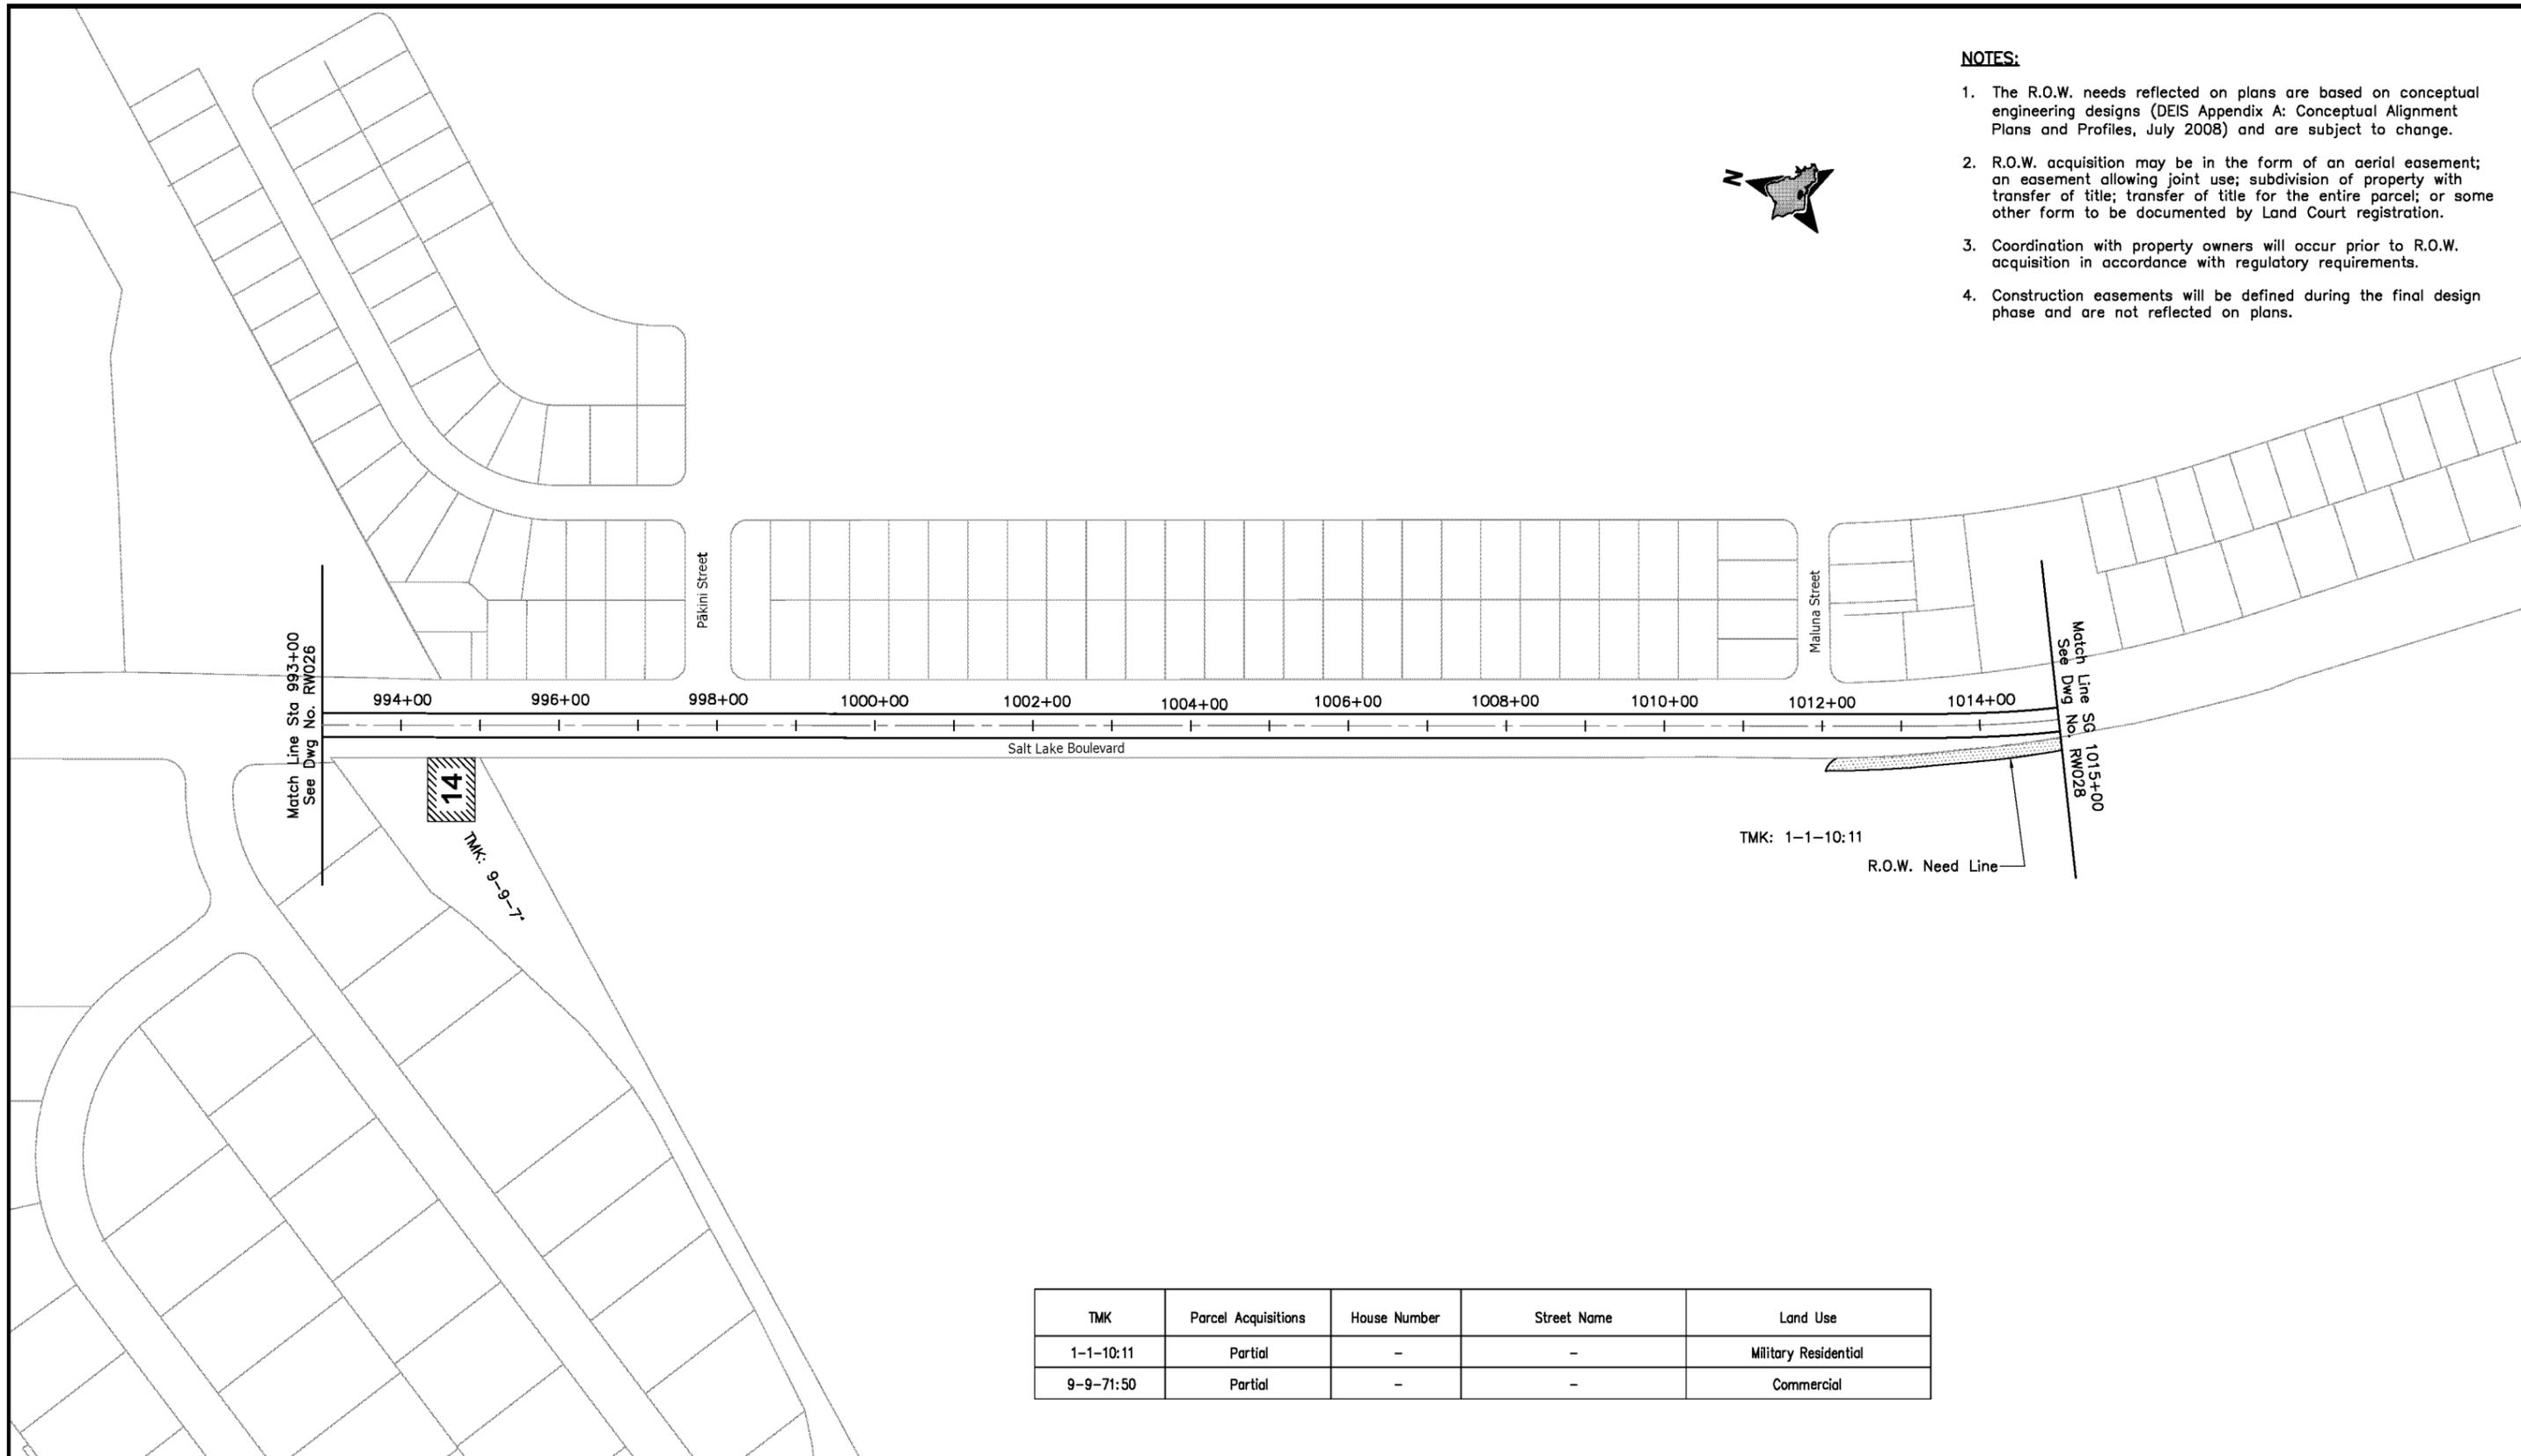


TMK	Parcel Acquisitions	House Number	Street Name	Land Use
1-1-10:11	Partial	-	-	Military Residential
9-9-71:50	Partial	-	-	Commercial



CITY & COUNTY OF HONOLULU
DEPARTMENT OF TRANSPORTATION SERVICES
RAPID TRANSIT DIVISION

HONOLULU HIGH-CAPACITY TRANSIT CORRIDOR PROJECT

Scale:

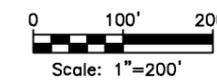

CONCEPTUAL RIGHT-OF-WAY PLANS

RIGHT-OF-WAY PLAN & PROPERTY TABULATION
STA 993+00 TO STA 1015+00

SHEET 30 OF 59

Page No. 36 of 65


Drawing No:

RW027

Date: 11/07/08

NOTES:

1. The R.O.W. needs reflected on plans are based on conceptual engineering designs (DEIS Appendix A: Conceptual Alignment Plans and Profiles, July 2008) and are subject to change.
2. R.O.W. acquisition may be in the form of an aerial easement; an easement allowing joint use; subdivision of property with transfer of title; transfer of title for the entire parcel; or some other form to be documented by Land Court registration.
3. Coordination with property owners will occur prior to R.O.W. acquisition in accordance with regulatory requirements.
4. Construction easements will be defined during the final design phase and are not reflected on plans.

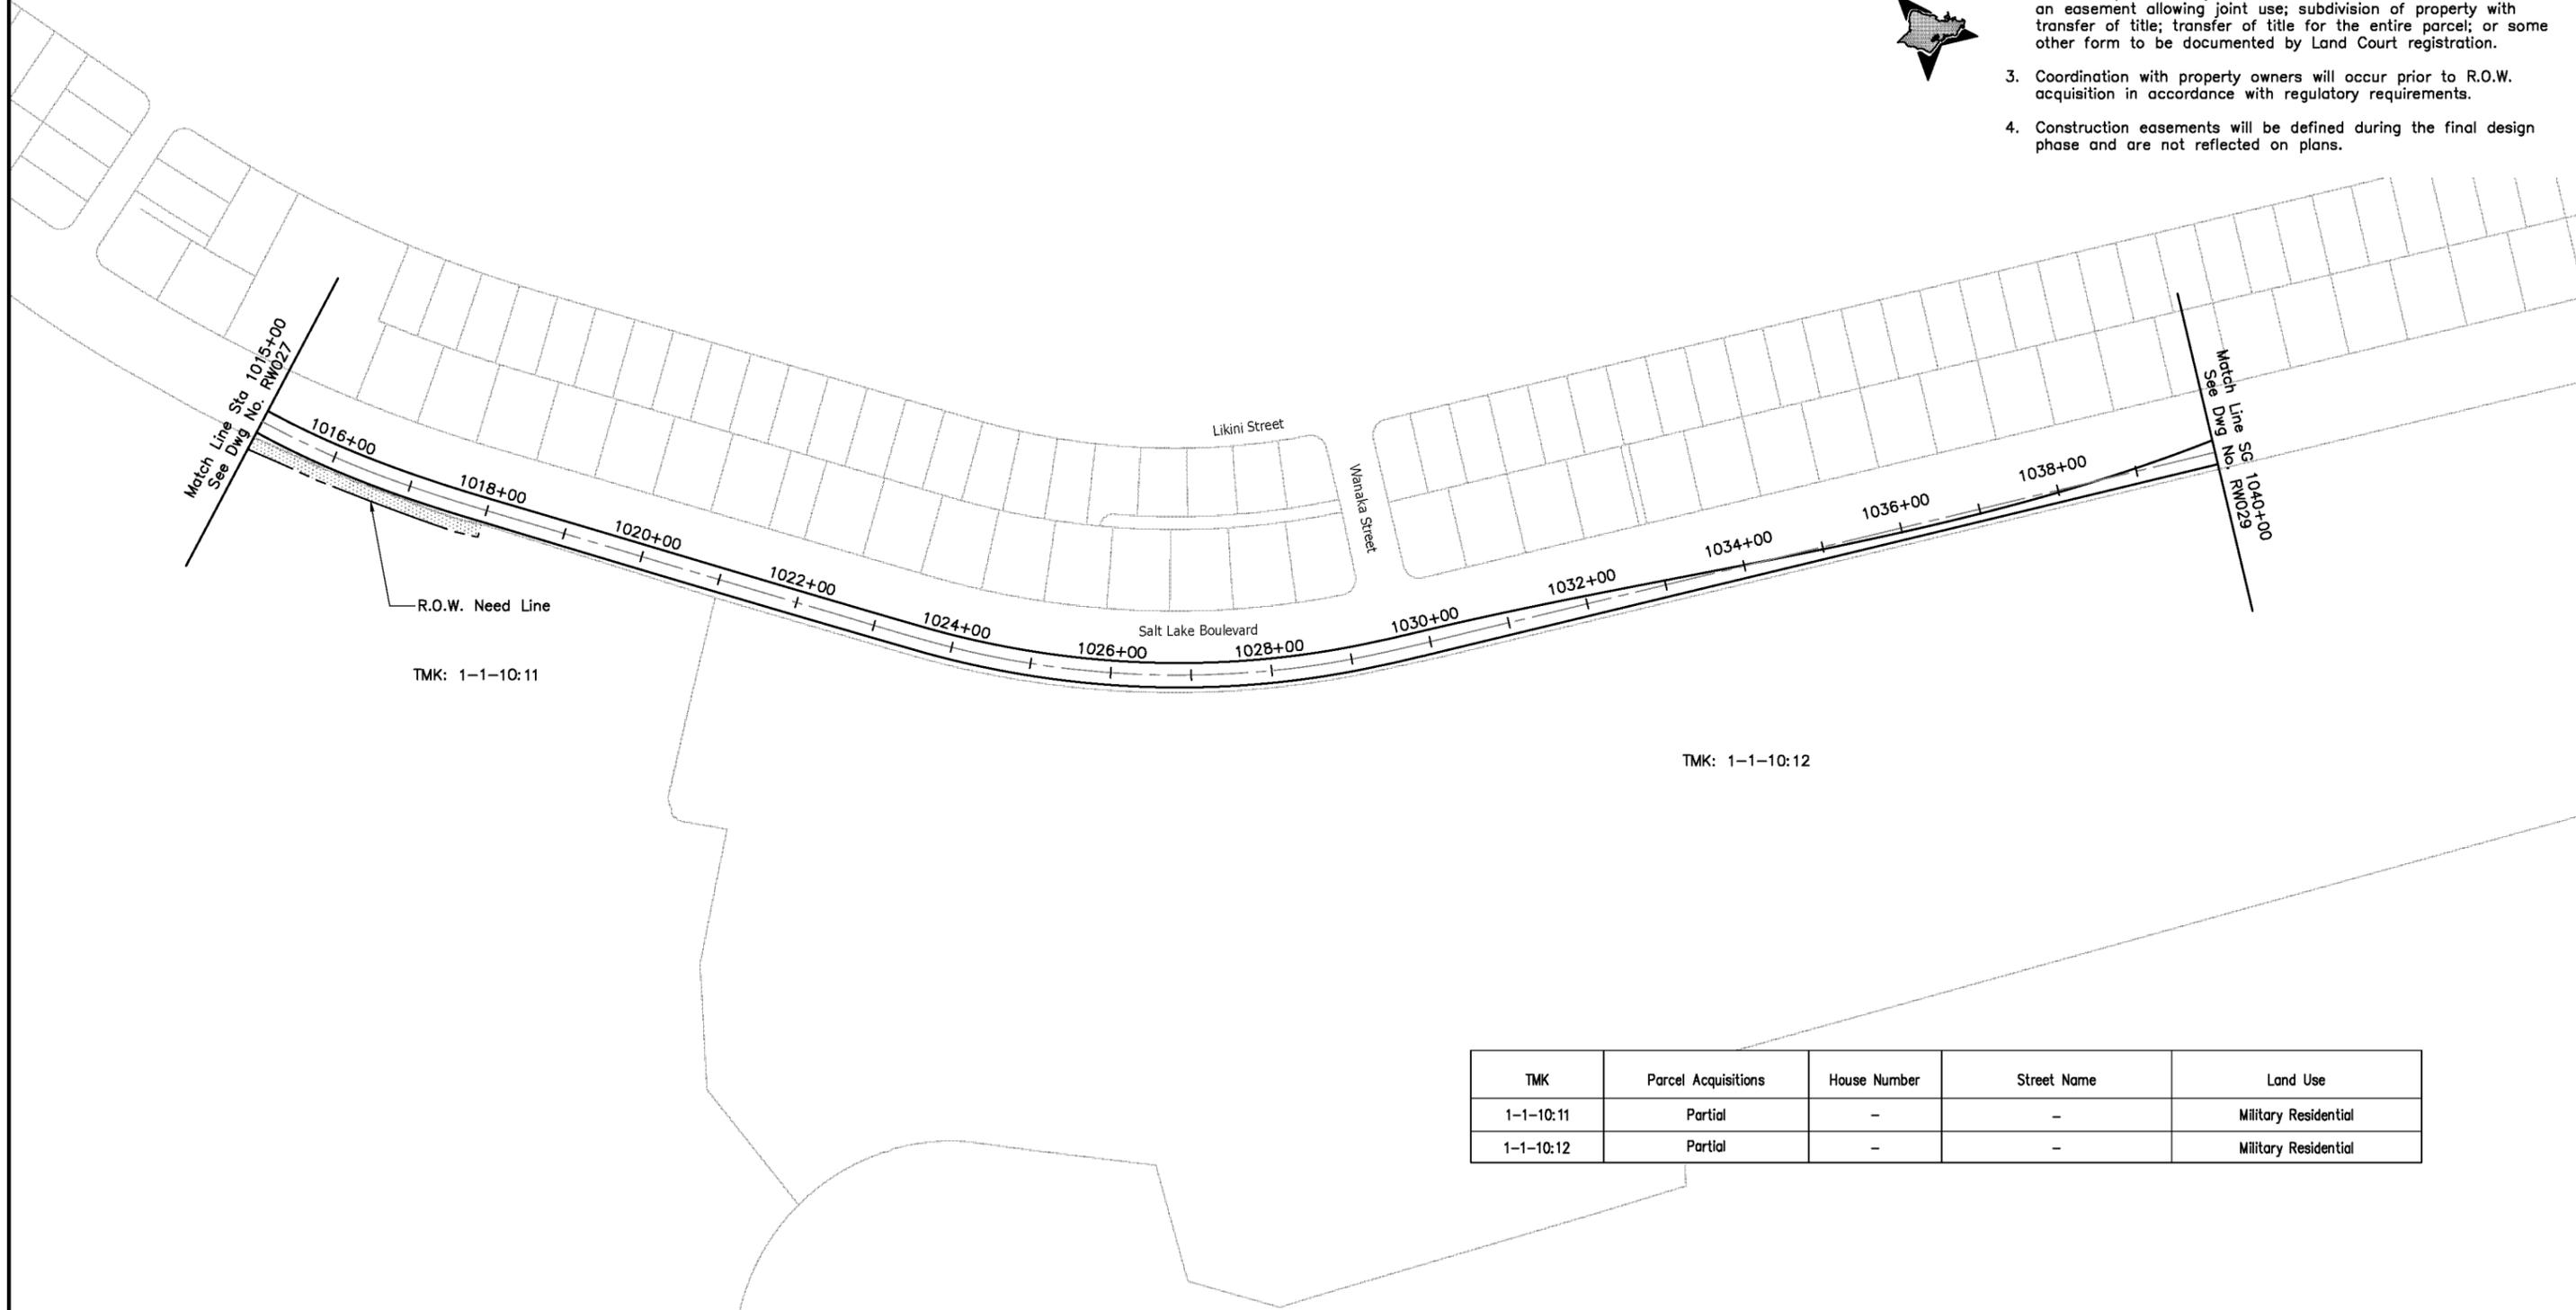


TMK	Parcel Acquisitions	House Number	Street Name	Land Use
1-1-10:11	Partial	-	-	Military Residential
1-1-10:12	Partial	-	-	Military Residential



CITY & COUNTY OF HONOLULU
DEPARTMENT OF TRANSPORTATION SERVICES
RAPID TRANSIT DIVISION

HONOLULU HIGH-CAPACITY TRANSIT CORRIDOR PROJECT

Scale:

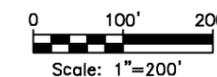

CONCEPTUAL RIGHT-OF-WAY PLANS
RIGHT-OF-WAY PLAN & PROPERTY TABULATION
STA 1015+00 TO STA 1040+00

SHEET 31 OF 59

Page No. 37 of 65

Drawing No:
RW028


Date:
11/07/08

TMK	Parcel Acquisitions	House Number	Street Name	Land Use
1-1-10:4	Partial	3375	Salt Lake Blvd	Military Residential
1-1-10:33	Partial	3271	Salt Lake Blvd	School
1-1-10:41	Partial	-	-	Public
1-1-71:1	Partial	848	Ala Liliroi	Commercial



NOTES:


1. The R.O.W. needs reflected on plans are based on conceptual engineering designs (DEIS Appendix A: Conceptual Alignment Plans and Profiles, July 2008) and are subject to change.
2. R.O.W. acquisition may be in the form of an aerial easement; an easement allowing joint use; subdivision of property with transfer of title; transfer of title for the entire parcel; or some other form to be documented by Land Court registration.
3. Coordination with property owners will occur prior to R.O.W. acquisition in accordance with regulatory requirements.
4. Construction easements will be defined during the final design phase and are not reflected on plans.

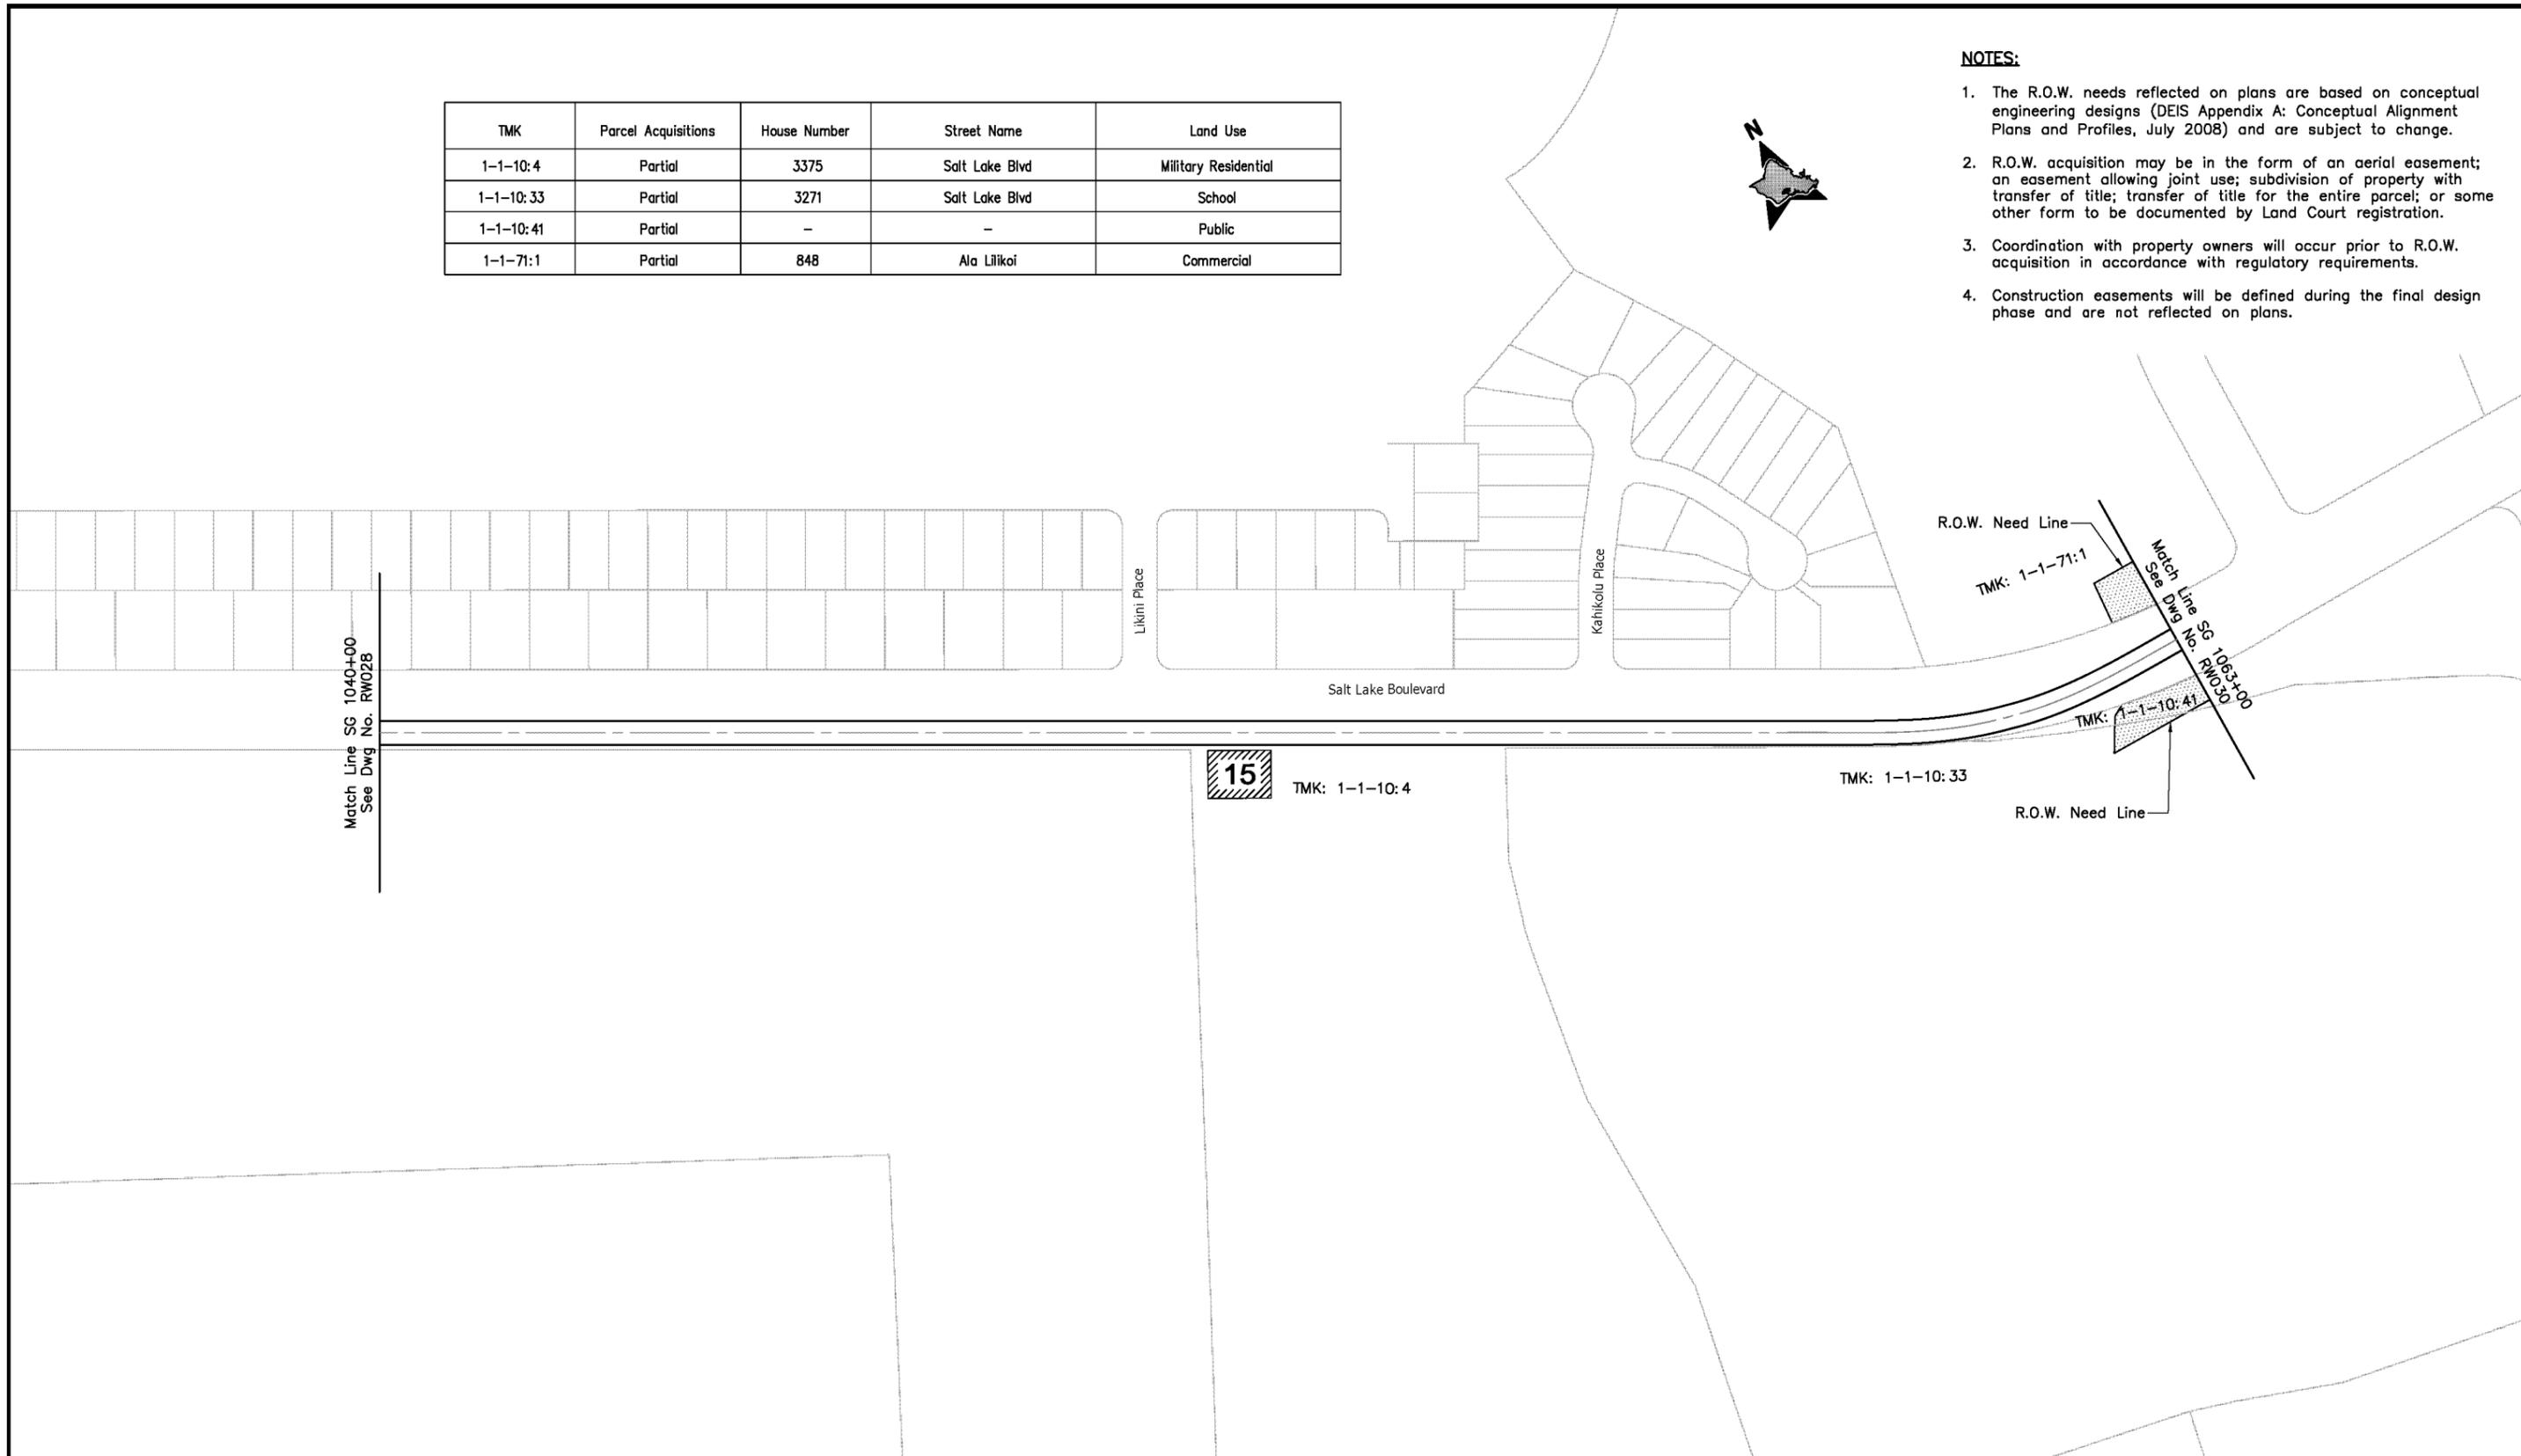

CITY & COUNTY OF HONOLULU
DEPARTMENT OF TRANSPORTATION SERVICES
RAPID TRANSIT DIVISION

HONOLULU HIGH-CAPACITY TRANSIT CORRIDOR PROJECT

Scale:

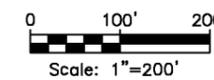

CONCEPTUAL RIGHT-OF-WAY PLANS
RIGHT-OF-WAY PLAN & PROPERTY TABULATION
STA 1040+00 TO STA 1063+00

SHEET 32 OF 59

Page No. 38 of 65

Drawing No:
RW029

Date:
11/07/08

NOTES:

1. The R.O.W. needs reflected on plans are based on conceptual engineering designs (DEIS Appendix A: Conceptual Alignment Plans and Profiles, July 2008) and are subject to change.
2. R.O.W. acquisition may be in the form of an aerial easement; an easement allowing joint use; subdivision of property with transfer of title; transfer of title for the entire parcel; or some other form to be documented by Land Court registration.
3. Coordination with property owners will occur prior to R.O.W. acquisition in accordance with regulatory requirements.
4. Construction easements will be defined during the final design phase and are not reflected on plans.



R.O.W. Need Line

TMK: 1-1-71:1

Match Line SF 1063+00
See Dwg No. RW029

1064+00 1066+00 1068+00 1070+00 1072+00 1074+00 1076+00 1078+00 1080+00 1082+00 1084+00

Ala Liliko Station

TMK: 1-1-10:41

R.O.W. Need Line

Match Line SG 1085+00
See Dwg No. RW031


TMK	Parcel Acquisitions	House Number	Street Name	Land Use
1-1-10:41	Partial	-	-	Public
1-1-71:1	Partial	848	Ala Liliko	Commercial



CITY & COUNTY OF HONOLULU
DEPARTMENT OF TRANSPORTATION SERVICES
RAPID TRANSIT DIVISION

HONOLULU HIGH-CAPACITY TRANSIT CORRIDOR PROJECT

Scale:

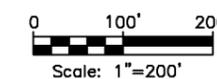

CONCEPTUAL RIGHT-OF-WAY PLANS

RIGHT-OF-WAY PLAN & PROPERTY TABULATION
STA 1063+00 TO STA 1085+00

SHEET 33 OF 59


Page No. 39 of 65

Drawing No:
RW030

Date:
11/07/08

NOTES:

1. The R.O.W. needs reflected on plans are based on conceptual engineering designs (DEIS Appendix A: Conceptual Alignment Plans and Profiles, July 2008) and are subject to change.
2. R.O.W. acquisition may be in the form of an aerial easement; an easement allowing joint use; subdivision of property with transfer of title; transfer of title for the entire parcel; or some other form to be documented by Land Court registration.
3. Coordination with property owners will occur prior to R.O.W. acquisition in accordance with regulatory requirements.
4. Construction easements will be defined during the final design phase and are not reflected on plans.

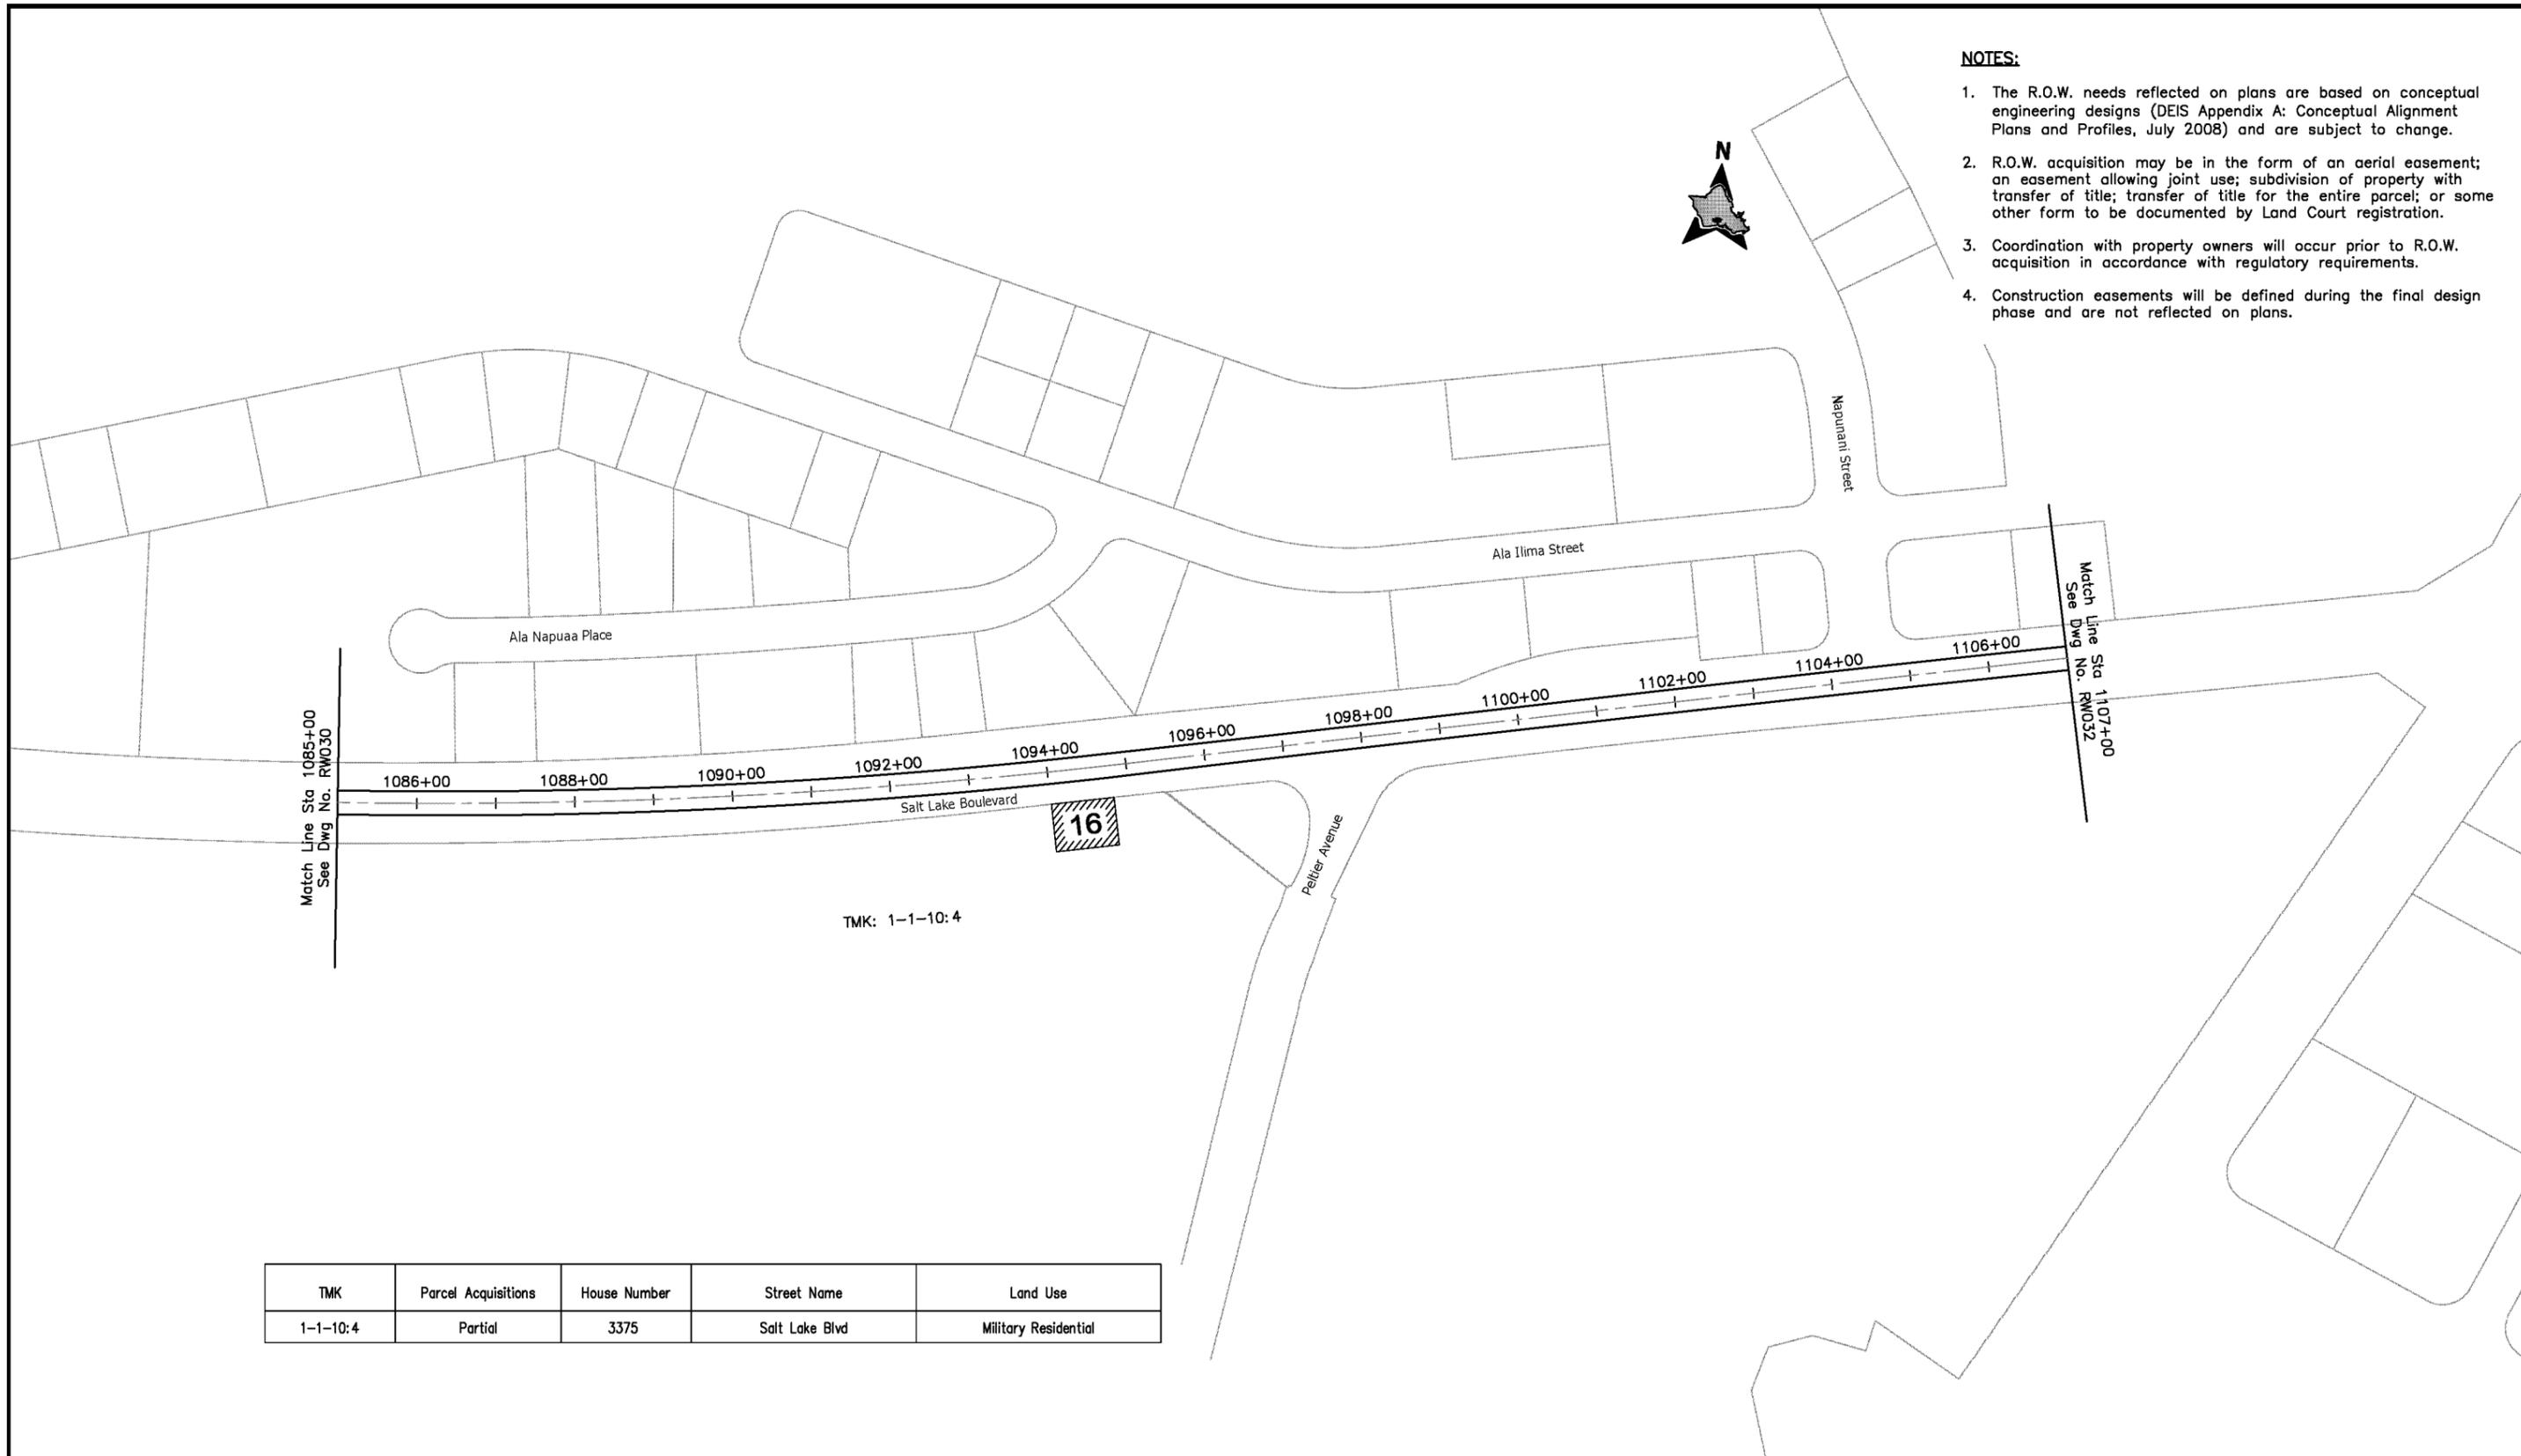


TMK	Parcel Acquisitions	House Number	Street Name	Land Use
1-1-10:4	Partial	3375	Salt Lake Blvd	Military Residential



CITY & COUNTY OF HONOLULU
DEPARTMENT OF TRANSPORTATION SERVICES
RAPID TRANSIT DIVISION

HONOLULU HIGH-CAPACITY TRANSIT CORRIDOR PROJECT

Scale:

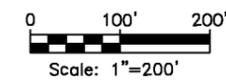

CONCEPTUAL RIGHT-OF-WAY PLANS
RIGHT-OF-WAY PLAN & PROPERTY TABULATION
STA 1085+00 TO STA 1107+00

SHEET 34 OF 59


Page No. 40 of 65

Drawing No:
RW031

Date:
11/07/08

NOTES:

1. The R.O.W. needs reflected on plans are based on conceptual engineering designs (DEIS Appendix A: Conceptual Alignment Plans and Profiles, July 2008) and are subject to change.
2. R.O.W. acquisition may be in the form of an aerial easement; an easement allowing joint use; subdivision of property with transfer of title; transfer of title for the entire parcel; or some other form to be documented by Land Court registration.
3. Coordination with property owners will occur prior to R.O.W. acquisition in accordance with regulatory requirements.
4. Construction easements will be defined during the final design phase and are not reflected on plans.

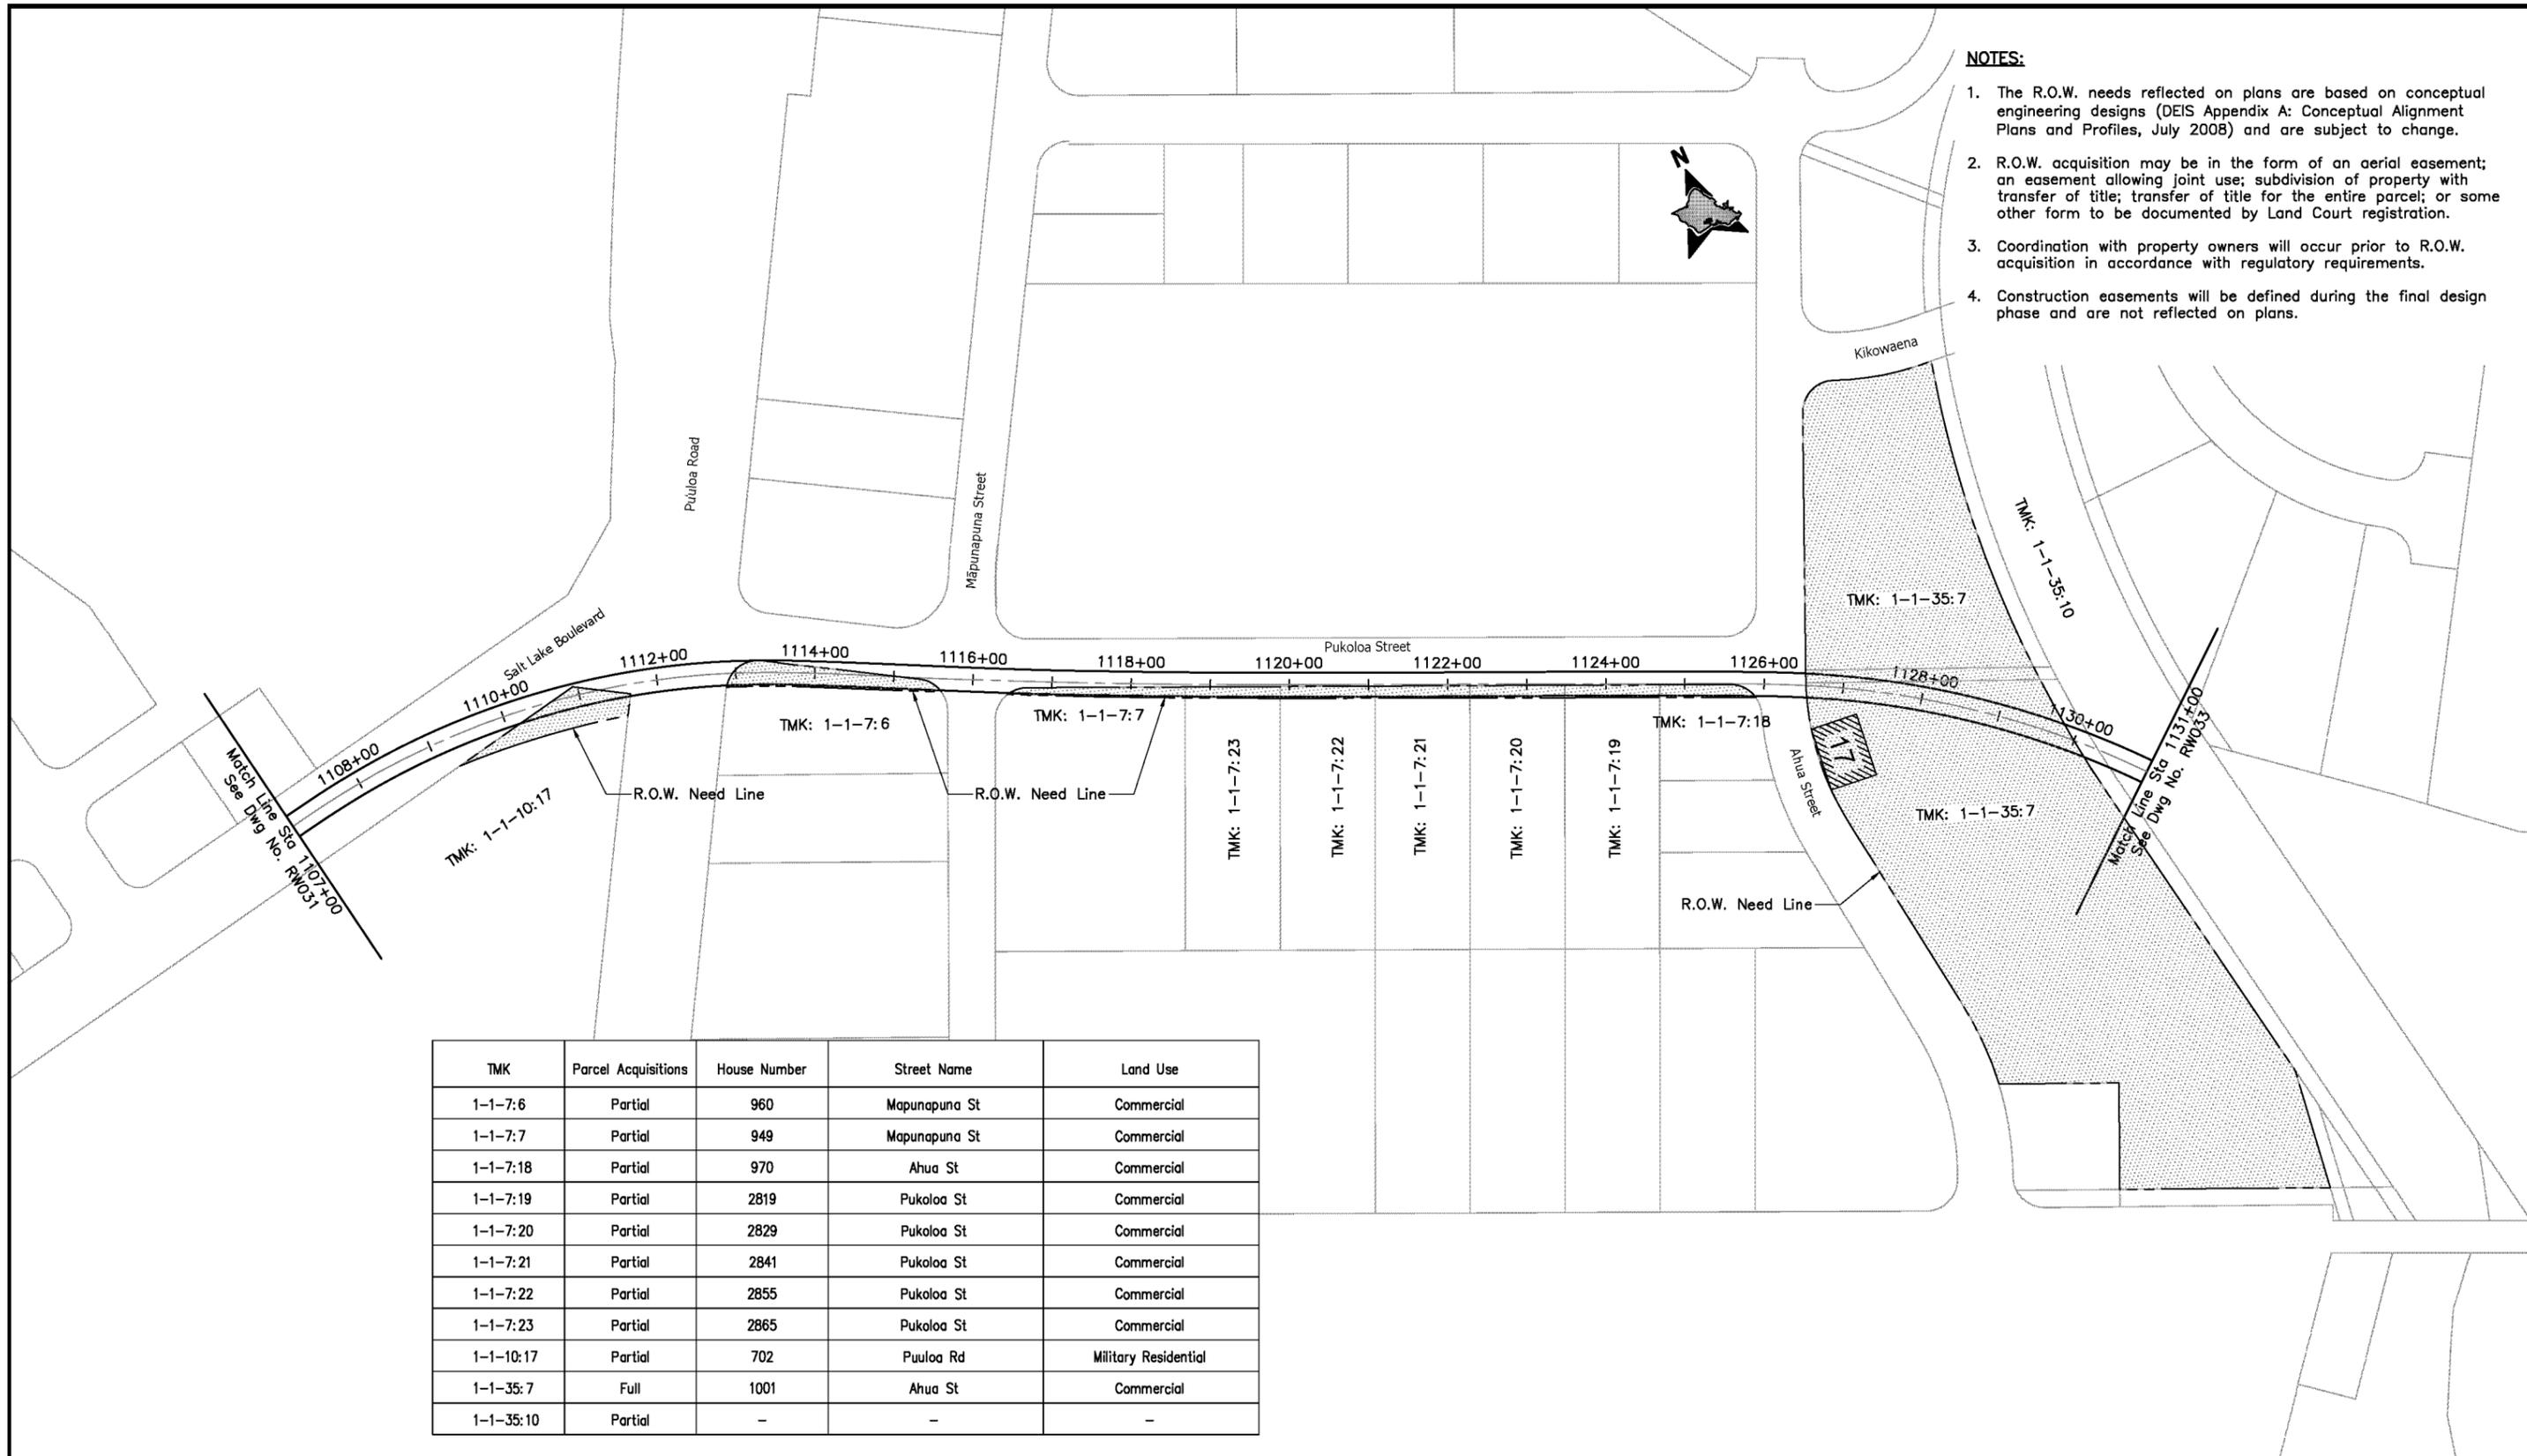


TMK	Parcel Acquisitions	House Number	Street Name	Land Use
1-1-7:6	Partial	960	Mapunapuna St	Commercial
1-1-7:7	Partial	949	Mapunapuna St	Commercial
1-1-7:18	Partial	970	Ahua St	Commercial
1-1-7:19	Partial	2819	Pukoloa St	Commercial
1-1-7:20	Partial	2829	Pukoloa St	Commercial
1-1-7:21	Partial	2841	Pukoloa St	Commercial
1-1-7:22	Partial	2855	Pukoloa St	Commercial
1-1-7:23	Partial	2865	Pukoloa St	Commercial
1-1-10:17	Partial	702	Puuloa Rd	Military Residential
1-1-35:7	Full	1001	Ahua St	Commercial
1-1-35:10	Partial	-	-	-



CITY & COUNTY OF HONOLULU
DEPARTMENT OF TRANSPORTATION SERVICES
RAPID TRANSIT DIVISION

HONOLULU HIGH-CAPACITY TRANSIT CORRIDOR PROJECT

Scale:

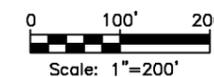

CONCEPTUAL RIGHT-OF-WAY PLANS
RIGHT-OF-WAY PLAN & PROPERTY TABULATION
STA 1107+00 TO STA 1131+00

SHEET 35 OF 59



Page No. 41 of 65

Drawing No:
RW032

Date:
11/07/08

NOTES:

1. The R.O.W. needs reflected on plans are based on conceptual engineering designs (DEIS Appendix A: Conceptual Alignment Plans and Profiles, July 2008) and are subject to change.
2. R.O.W. acquisition may be in the form of an aerial easement; an easement allowing joint use; subdivision of property with transfer of title; transfer of title for the entire parcel; or some other form to be documented by Land Court registration.
3. Coordination with property owners will occur prior to R.O.W. acquisition in accordance with regulatory requirements.
4. Construction easements will be defined during the final design phase and are not reflected on plans.

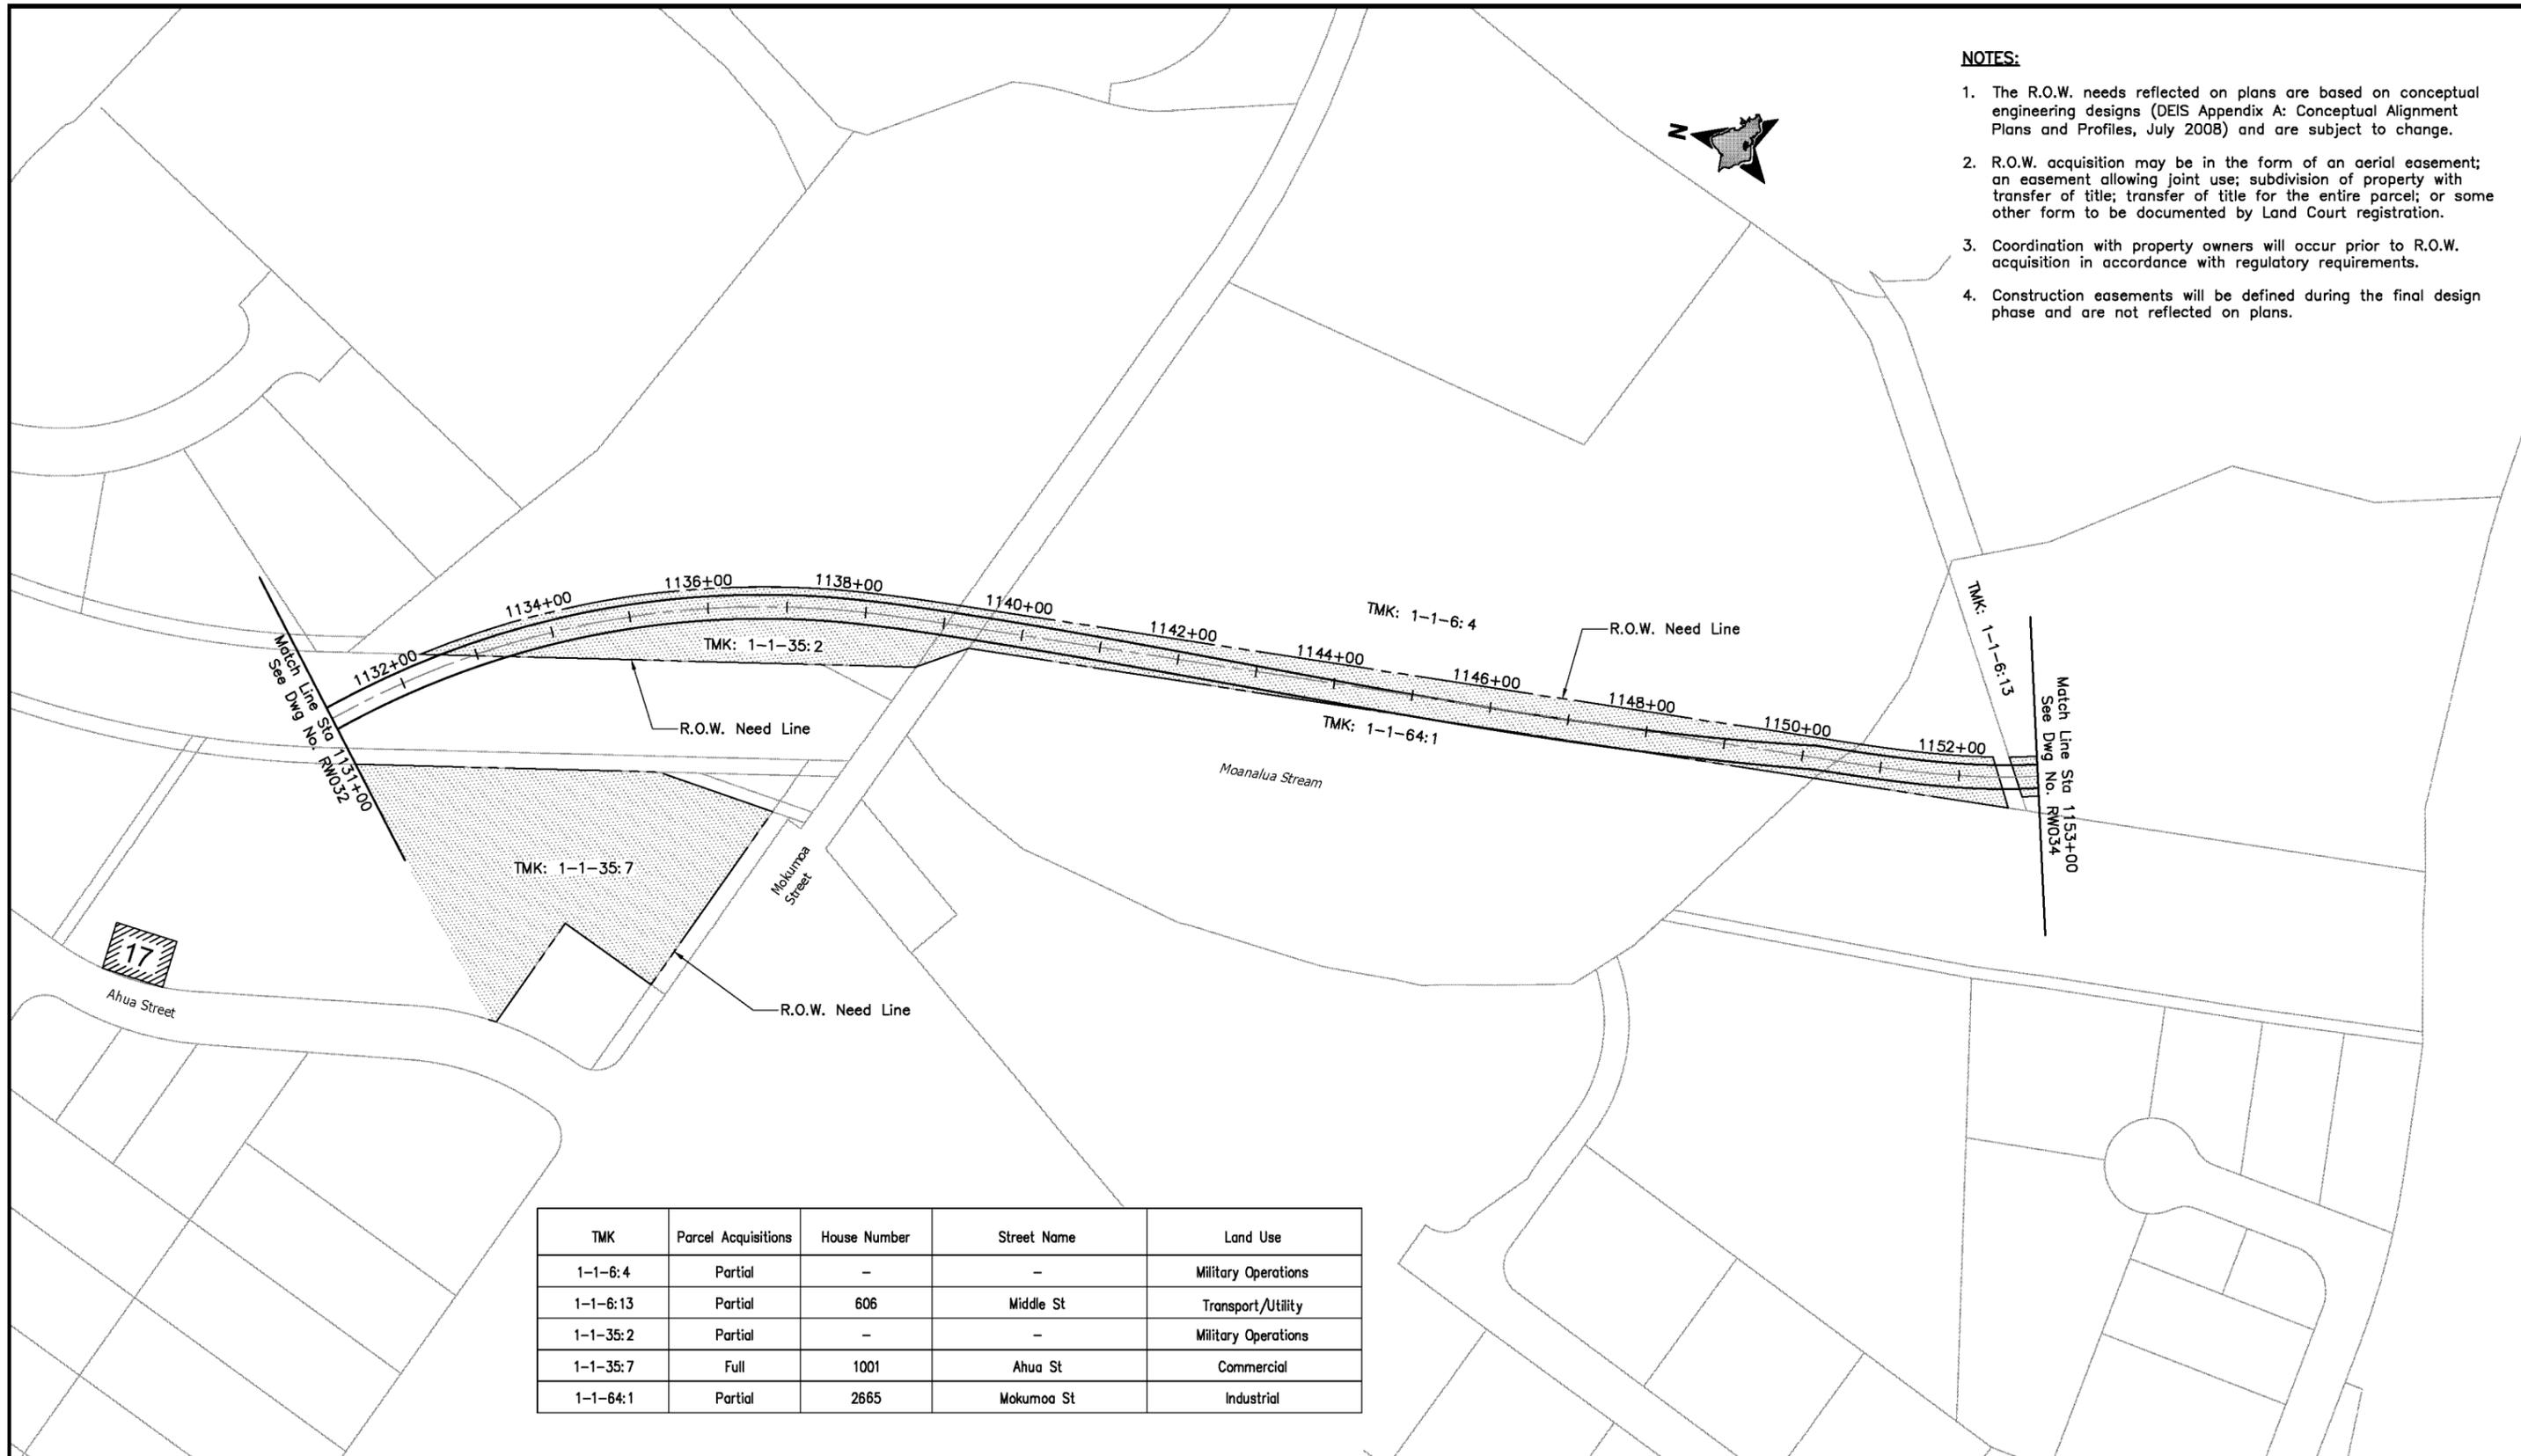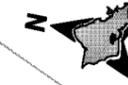


TMK	Parcel Acquisitions	House Number	Street Name	Land Use
1-1-6:4	Partial	-	-	Military Operations
1-1-6:13	Partial	606	Middle St	Transport/Utility
1-1-35:2	Partial	-	-	Military Operations
1-1-35:7	Full	1001	Ahua St	Commercial
1-1-64:1	Partial	2665	Mokumoa St	Industrial



CITY & COUNTY OF HONOLULU
DEPARTMENT OF TRANSPORTATION SERVICES
RAPID TRANSIT DIVISION

HONOLULU HIGH-CAPACITY TRANSIT CORRIDOR PROJECT

Scale:

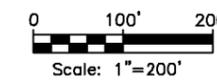

CONCEPTUAL RIGHT-OF-WAY PLANS

RIGHT-OF-WAY PLAN & PROPERTY TABULATION
STA 1131+00 TO STA 1153+00

SHEET 36 OF 59


Page No. 42 of 65

Drawing No:
RW033

Date: 11/07/08

NOTES:

1. The R.O.W. needs reflected on plans are based on conceptual engineering designs (DEIS Appendix A: Conceptual Alignment Plans and Profiles, July 2008) and are subject to change.
2. R.O.W. acquisition may be in the form of an aerial easement; an easement allowing joint use; subdivision of property with transfer of title; transfer of title for the entire parcel; or some other form to be documented by Land Court registration.
3. Coordination with property owners will occur prior to R.O.W. acquisition in accordance with regulatory requirements.
4. Construction easements will be defined during the final design phase and are not reflected on plans.

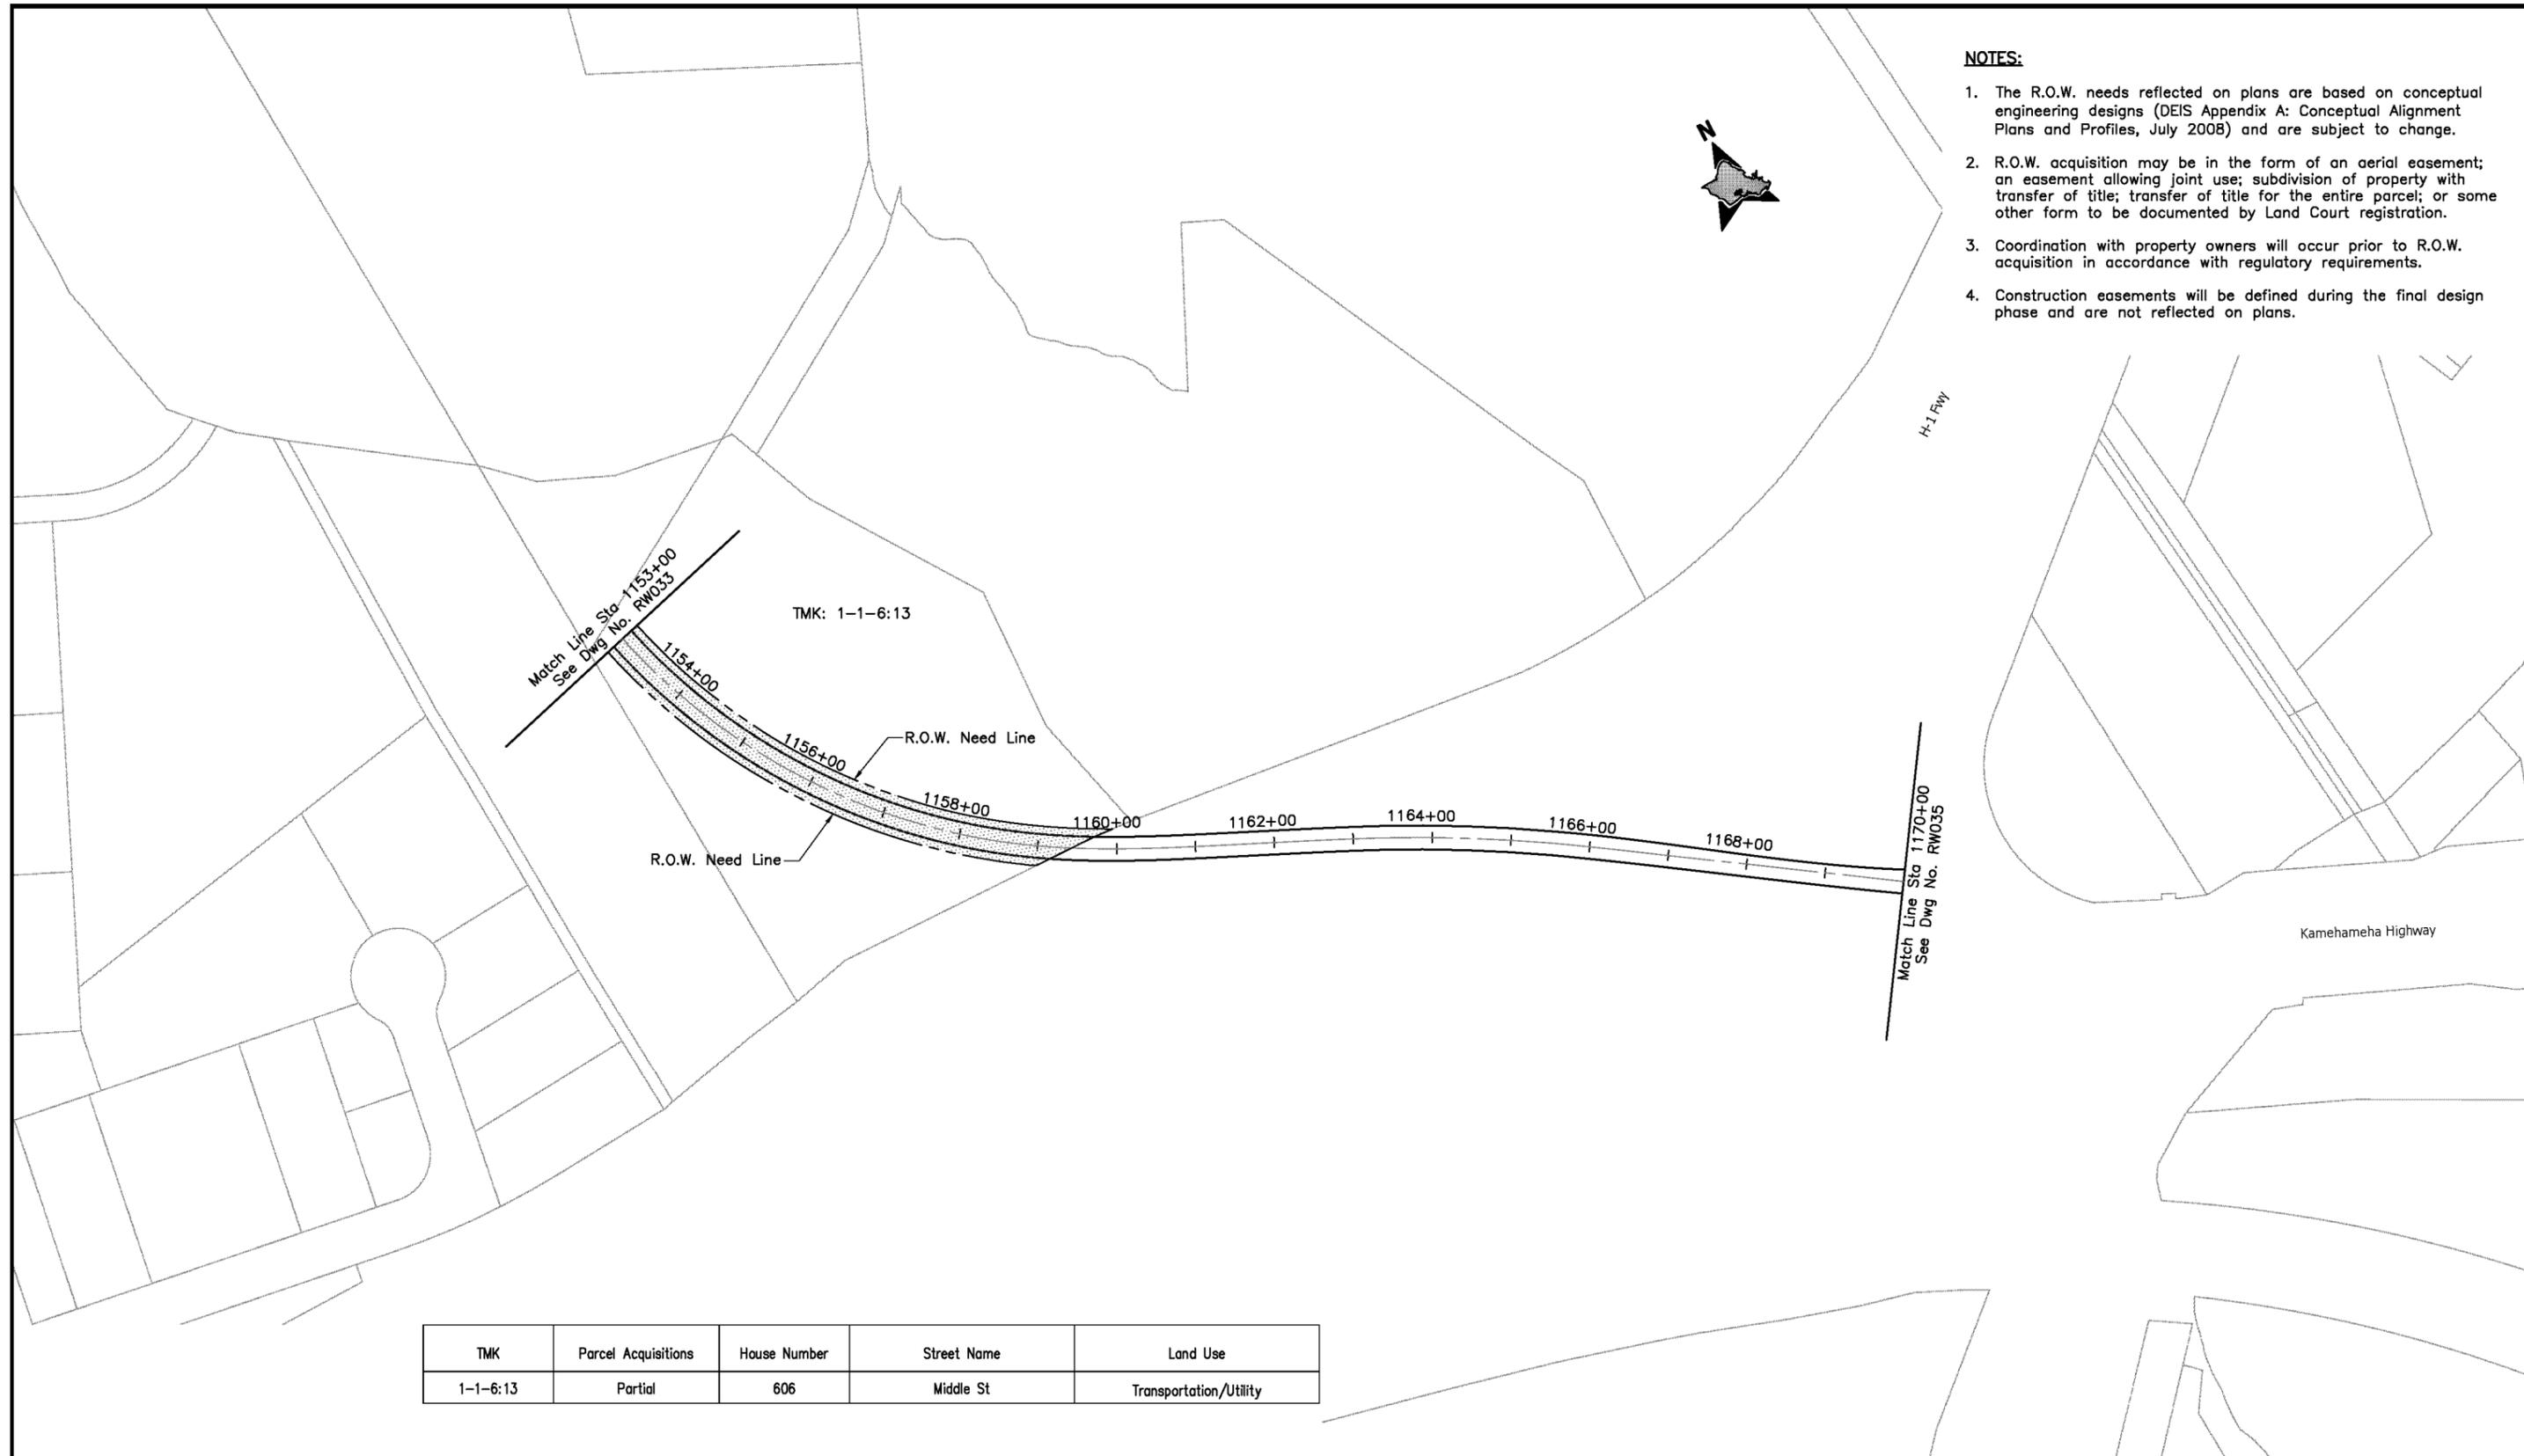


TMK	Parcel Acquisitions	House Number	Street Name	Land Use
1-1-6:13	Partial	606	Middle St	Transportation/Utility



CITY & COUNTY OF HONOLULU
DEPARTMENT OF TRANSPORTATION SERVICES
RAPID TRANSIT DIVISION

HONOLULU HIGH-CAPACITY TRANSIT CORRIDOR PROJECT

Scale:

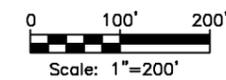

CONCEPTUAL RIGHT-OF-WAY PLANS

RIGHT-OF-WAY PLAN & PROPERTY TABULATION
STA 1153+00 TO STA 1170+00

SHEET 37 OF 59


Page No. 43 of 65

Drawing No:
RW034

Date:
11/07/08

NOTES:

1. The R.O.W. needs reflected on plans are based on conceptual engineering designs (DEIS Appendix A: Conceptual Alignment Plans and Profiles, July 2008) and are subject to change.
2. R.O.W. acquisition may be in the form of an aerial easement; an easement allowing joint use; subdivision of property with transfer of title; transfer of title for the entire parcel; or some other form to be documented by Land Court registration.
3. Coordination with property owners will occur prior to R.O.W. acquisition in accordance with regulatory requirements.
4. Construction easements will be defined during the final design phase and are not reflected on plans.

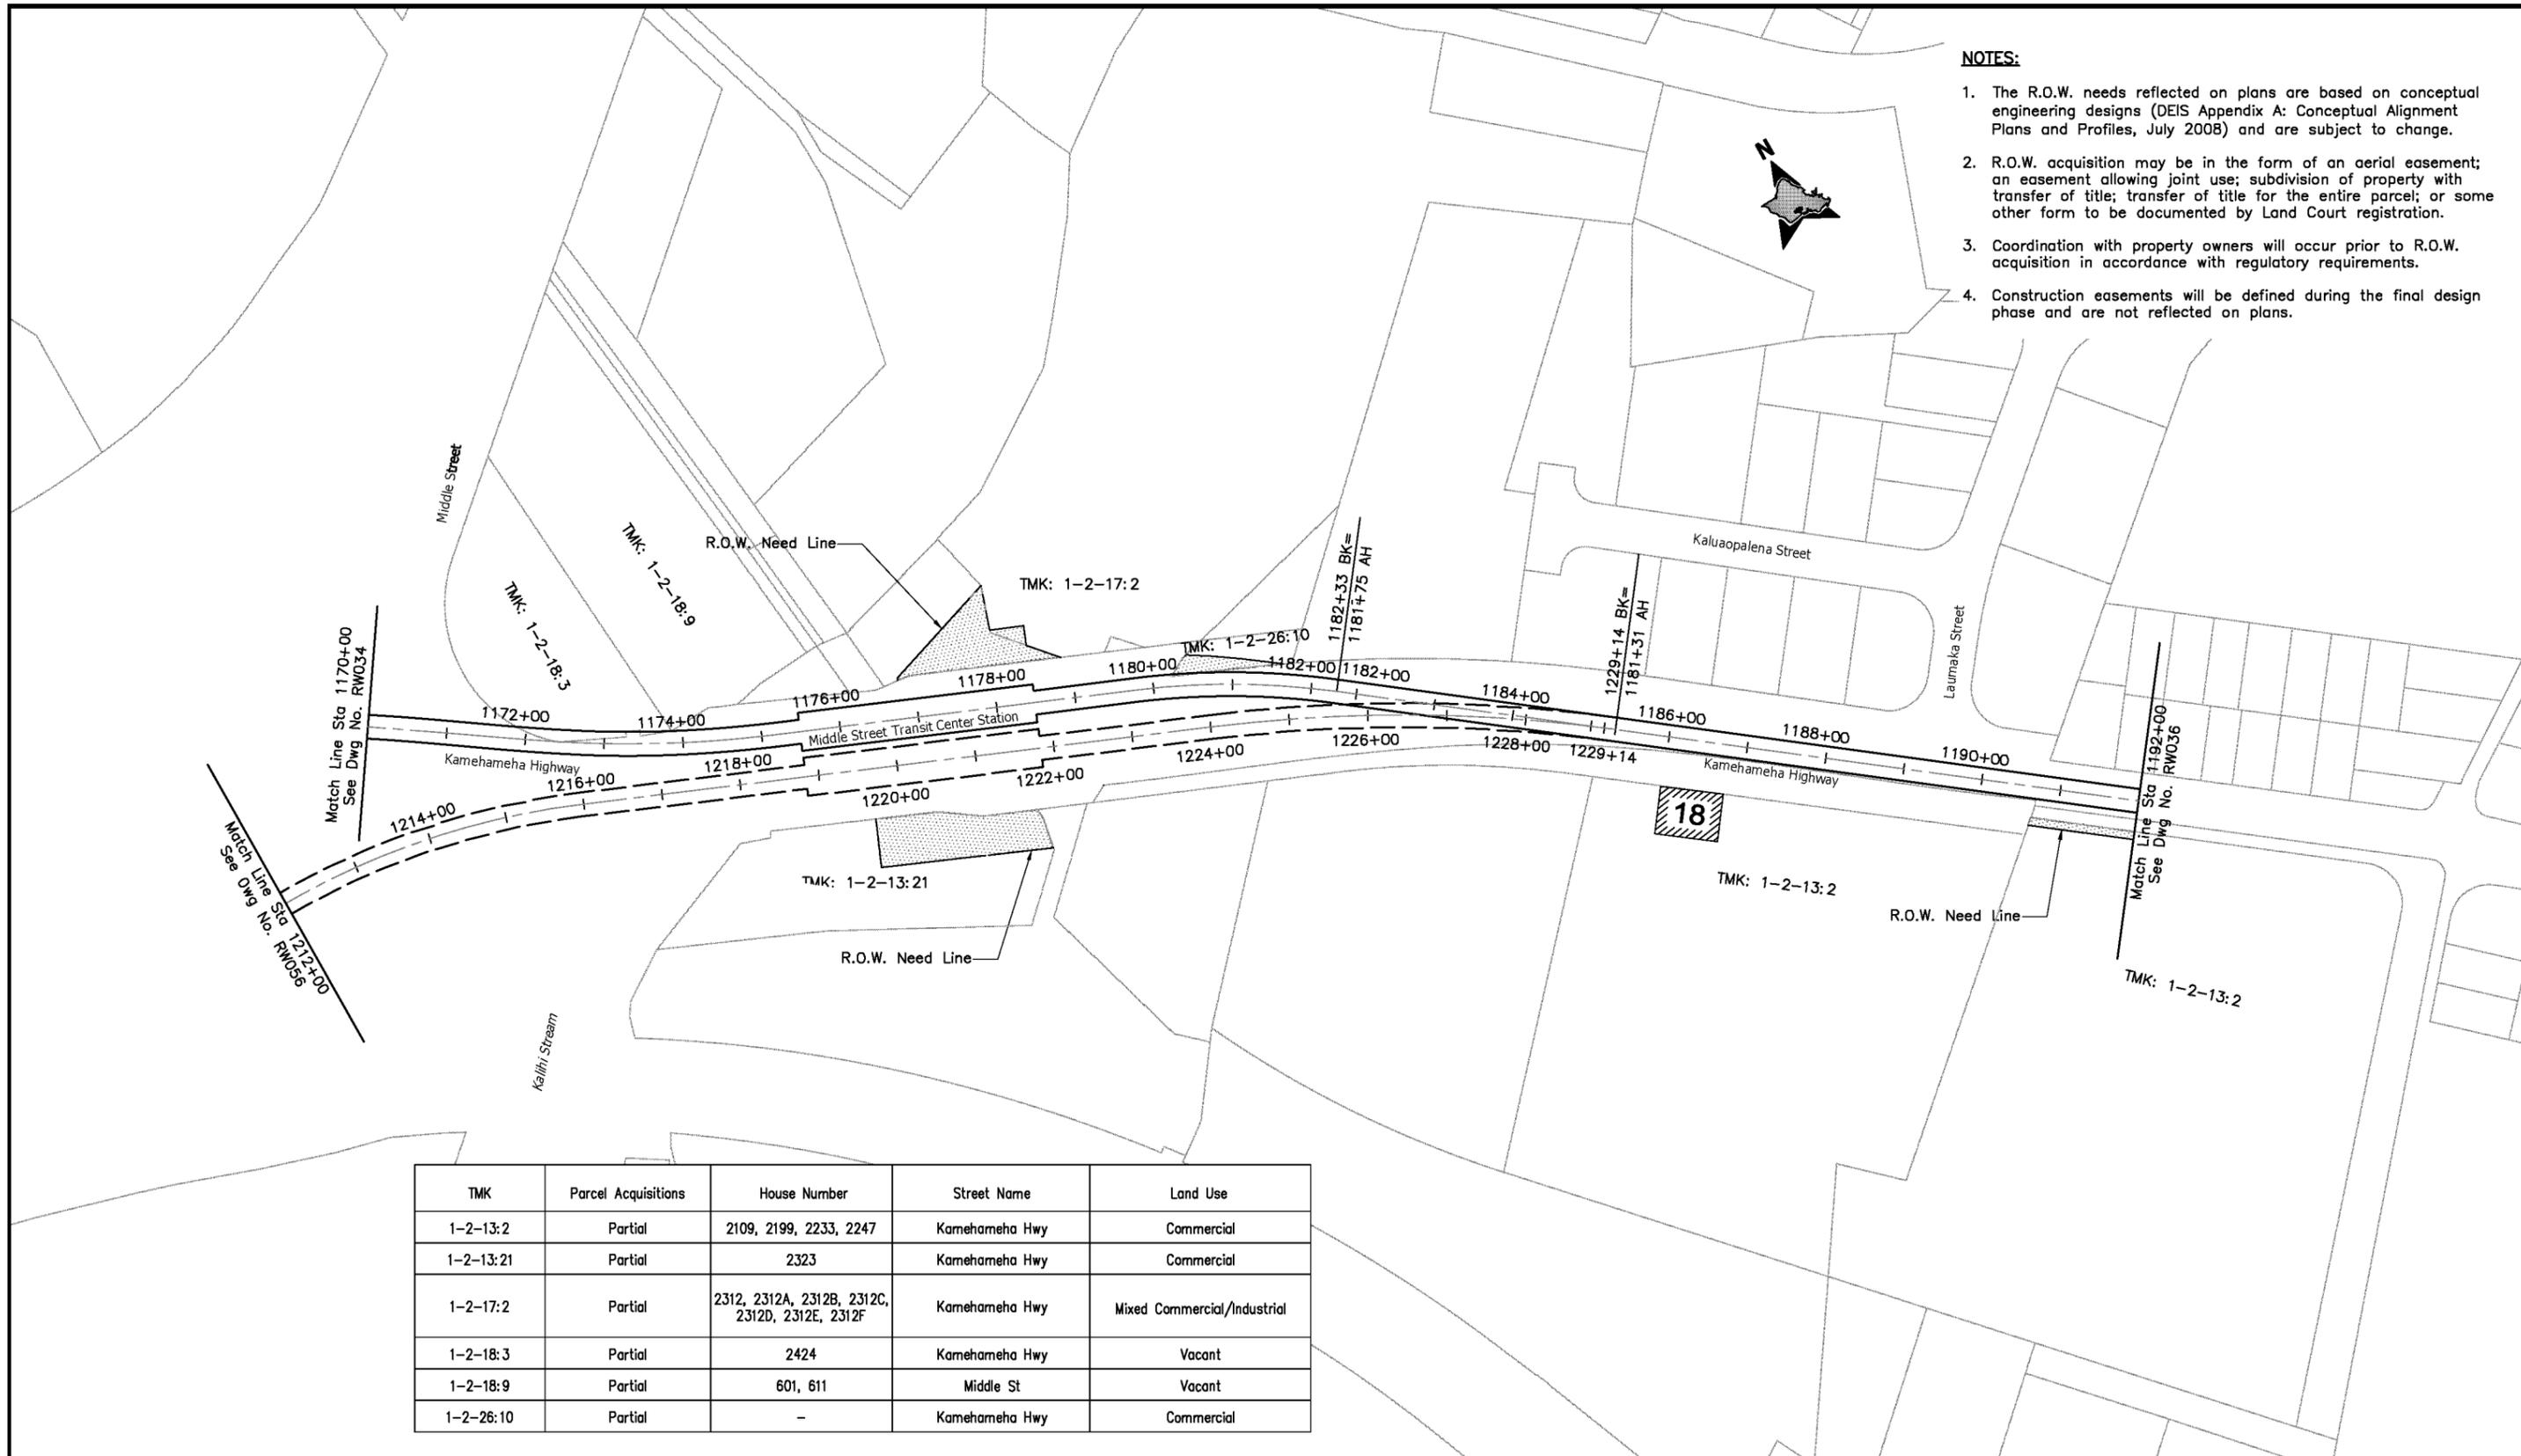


TMK	Parcel Acquisitions	House Number	Street Name	Land Use
1-2-13:2	Partial	2109, 2199, 2233, 2247	Kamehameha Hwy	Commercial
1-2-13:21	Partial	2323	Kamehameha Hwy	Commercial
1-2-17:2	Partial	2312, 2312A, 2312B, 2312C, 2312D, 2312E, 2312F	Kamehameha Hwy	Mixed Commercial/Industrial
1-2-18:3	Partial	2424	Kamehameha Hwy	Vacant
1-2-18:9	Partial	601, 611	Middle St	Vacant
1-2-26:10	Partial	-	Kamehameha Hwy	Commercial



CITY & COUNTY OF HONOLULU
DEPARTMENT OF TRANSPORTATION SERVICES
RAPID TRANSIT DIVISION

HONOLULU HIGH-CAPACITY TRANSIT CORRIDOR PROJECT

Scale:

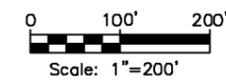

CONCEPTUAL RIGHT-OF-WAY PLANS
RIGHT-OF-WAY PLAN & PROPERTY TABULATION
STA 1170+00 TO STA 1192+00

SHEET 38 OF 59


Page No. 44 of 65

Drawing No:
RW035

Date:
11/07/08

NOTES:

1. The R.O.W. needs reflected on plans are based on conceptual engineering designs (DEIS Appendix A: Conceptual Alignment Plans and Profiles, July 2008) and are subject to change.
2. R.O.W. acquisition may be in the form of an aerial easement; an easement allowing joint use; subdivision of property with transfer of title; transfer of title for the entire parcel; or some other form to be documented by Land Court registration.
3. Coordination with property owners will occur prior to R.O.W. acquisition in accordance with regulatory requirements.
4. Construction easements will be defined during the final design phase and are not reflected on plans.

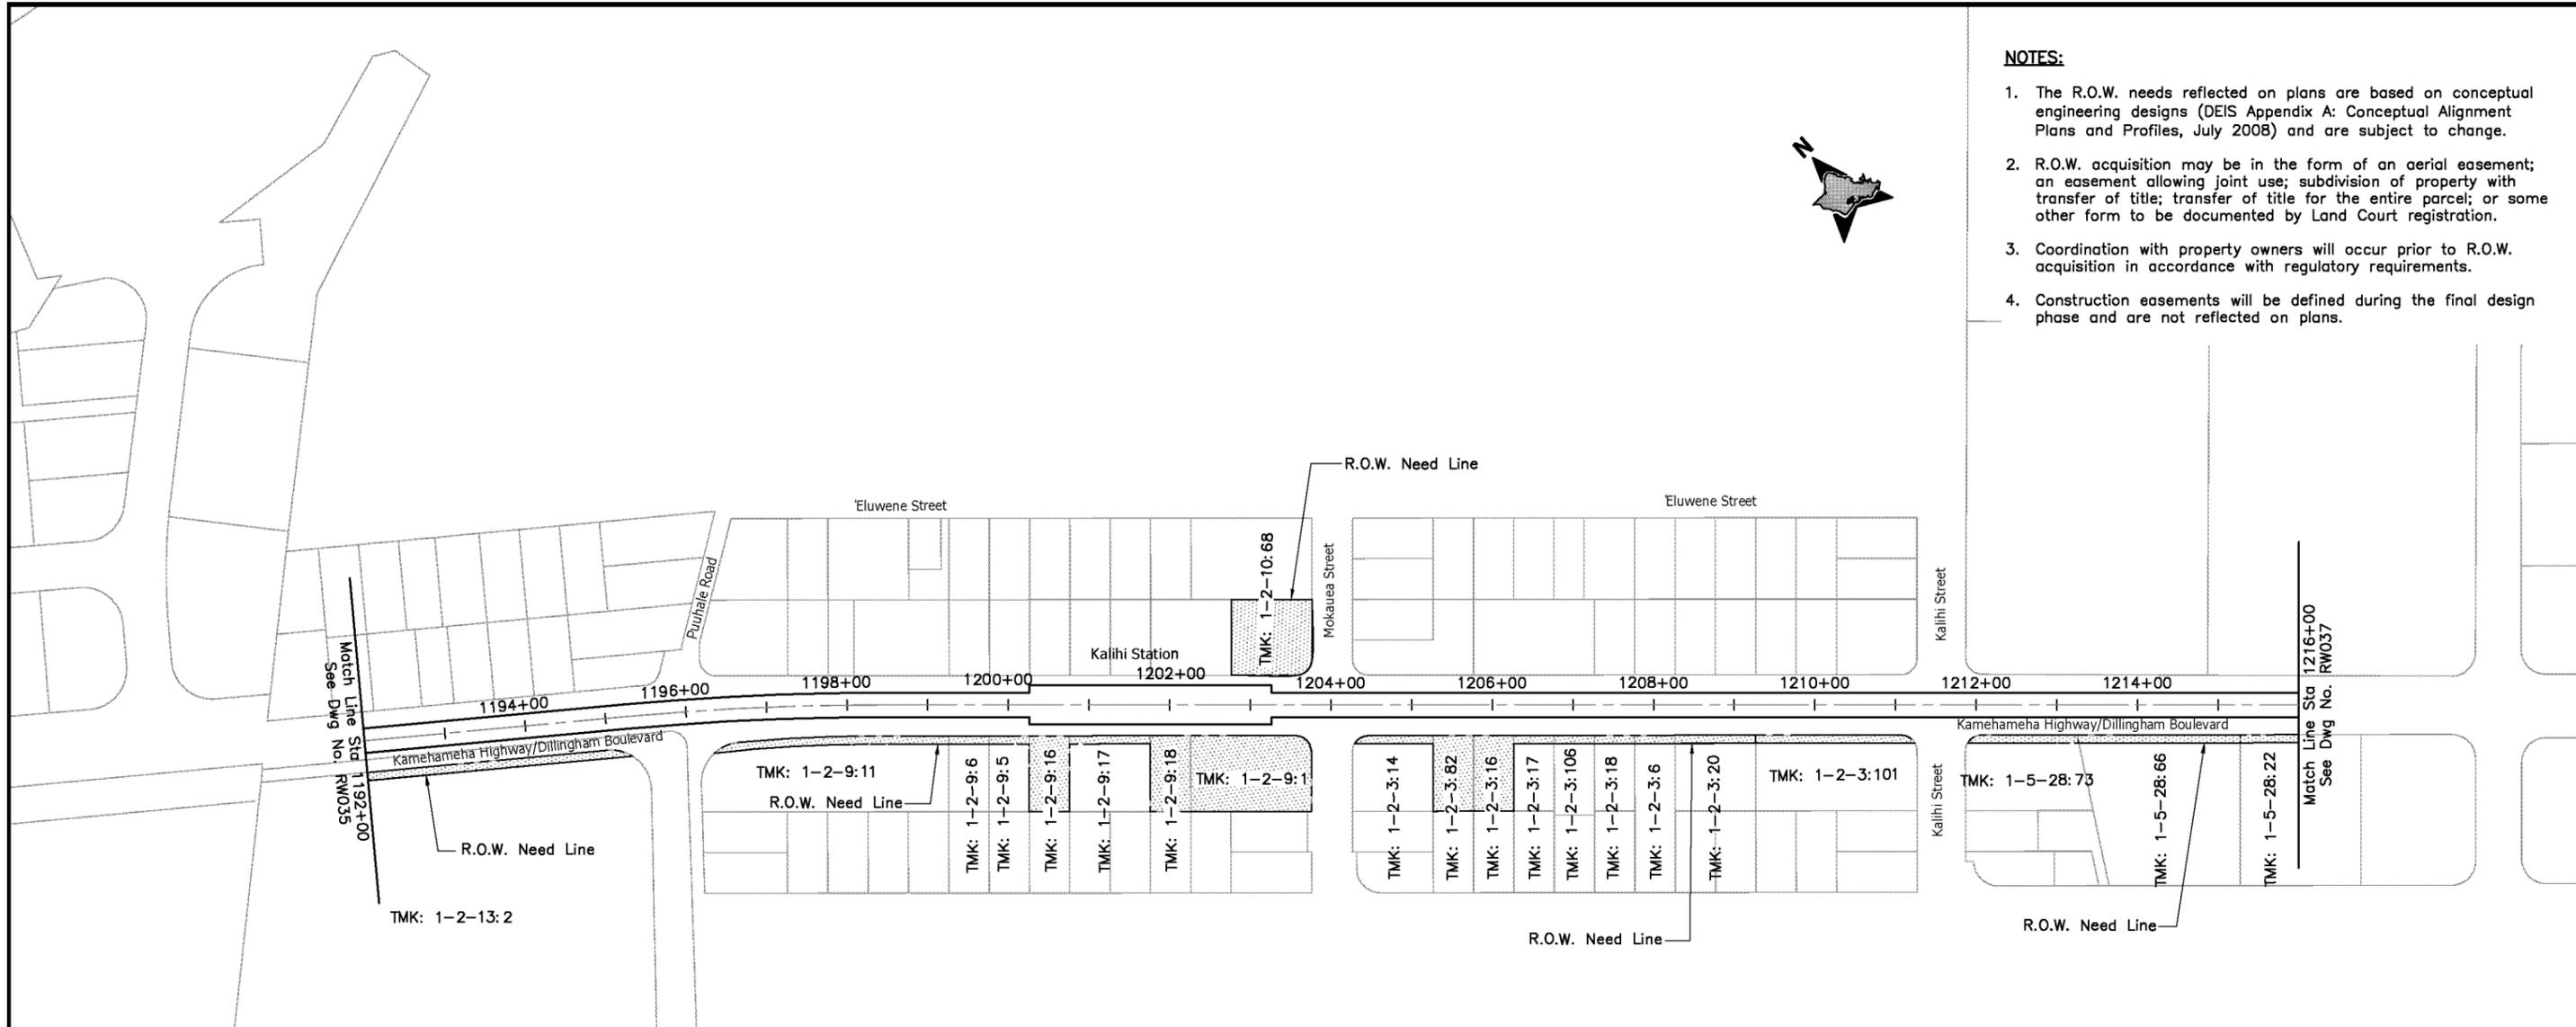

TMK	Parcel Acquisitions	House Number	Street Name	Land Use
1-2-3:6	Partial	1733	Dillingham Blvd	Commercial
1-2-3:6	Partial	1734	Colburn St	Commercial
1-2-3:14	Partial	1829	Dillingham Blvd	Commercial
1-2-3:16	Full	1819	Dillingham Blvd	Commercial
1-2-3:17	Partial	1815	Dillingham Blvd	Commercial
1-2-3:18	Partial	1803	Dillingham Blvd	Commercial
1-2-3:20	Partial	1723, 1727	Dillingham Blvd	Commercial
1-2-3:82	Full	1825	Dillingham Blvd	Commercial
1-2-3:101	Partial	1701	Dillingham Blvd	Commercial
1-2-3:106	Partial	1811	Dillingham Blvd	Commercial
1-2-9:1	Full	1901	Dillingham Blvd	Single Family Residential
1-2-9:5	Partial	1973	Dillingham Blvd	Vacant


TMK	Parcel Acquisitions	House Number	Street Name	Land Use
1-2-9:6	Partial	2009	Dillingham Blvd	Vacant
1-2-9:11	Partial	2043	Dillingham Blvd	Commercial
1-2-9:16	Full	1965	Dillingham Blvd	Vacant
1-2-9:17	Partial	1953, 1935, 1945A, 1945	Dillingham Blvd	Single Family Residential
1-2-9:18	Full	1927	Dillingham Blvd	Single Family Residential
1-2-10:68	Full	1900, 1904, 1908	Dillingham Blvd	Commercial
1-2-10:68	Full	606	Mokauea St	Commercial
1-2-13:2	Partial	2109, 2199, 2233, 2247	Kamehameha Hwy	Commercial
1-5-28:22	Partial	1555	Dillingham Blvd	Commercial
1-5-28-66	Partial	1603	Dillingham Blvd	Commercial
1-5-28-73	Partial	1617	Dillingham Blvd	Commercial



CITY & COUNTY OF HONOLULU
DEPARTMENT OF TRANSPORTATION SERVICES
RAPID TRANSIT DIVISION

HONOLULU HIGH-CAPACITY TRANSIT CORRIDOR PROJECT

Scale:

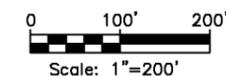

CONCEPTUAL RIGHT-OF-WAY PLANS
RIGHT-OF-WAY PLAN & PROPERTY TABULATION
STA 1192+00 TO STA 1216+00

SHEET 39 OF 59


Page No. 45 of 65

Drawing No:
RW036

Date:
11/07/08

NOTES:

1. The R.O.W. needs reflected on plans are based on conceptual engineering designs (DEIS Appendix A: Conceptual Alignment Plans and Profiles, July 2008) and are subject to change.
2. R.O.W. acquisition may be in the form of an aerial easement; an easement allowing joint use; subdivision of property with transfer of title; transfer of title for the entire parcel; or some other form to be documented by Land Court registration.
3. Coordination with property owners will occur prior to R.O.W. acquisition in accordance with regulatory requirements.
4. Construction easements will be defined during the final design phase and are not reflected on plans.

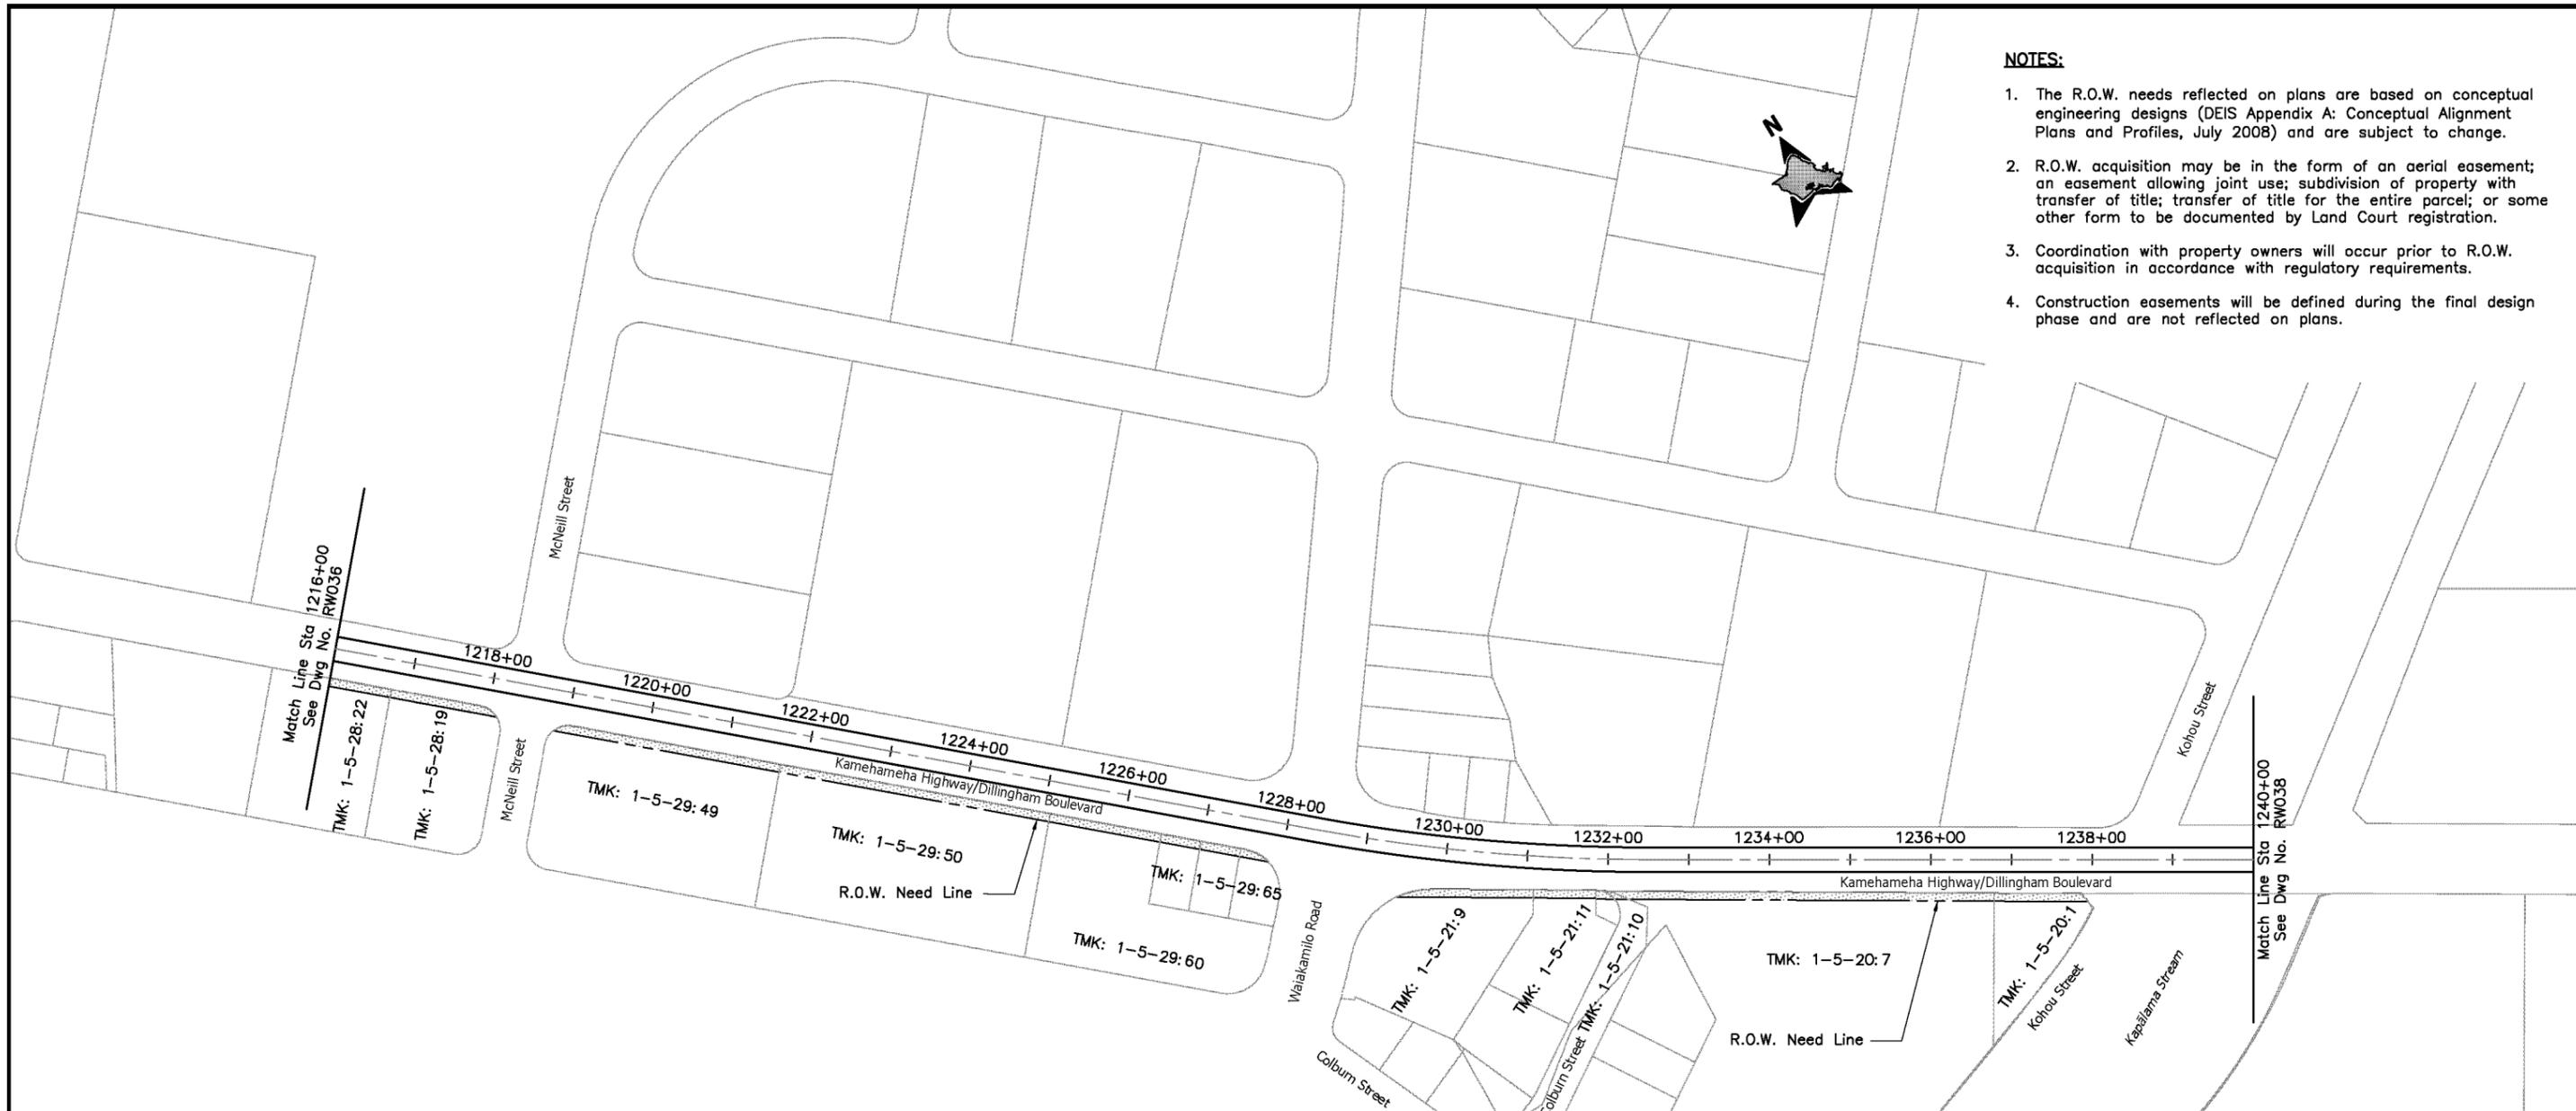

TMK	Parcel Acquisitions	House Number	Street Name	Land Use
1-5-20:1	Partial	1199	Dillingham Blvd	Commercial
1-5-20:7	Partial	1199, 1301	Dillingham Blvd	Commercial
1-5-21:9	Partial	535	Waiakamilo Rd	Commercial
1-5-21:9	Partial	1363, 1367, 1371, 1375	Dillingham Blvd	Commercial
1-5-21:10	Partial	-	-	Commercial
1-5-21:11	Partial	1346	Colburn St	Commercial
1-5-21:11	Partial	1353	Dillingham Blvd	Commercial
1-5-28:19	Partial	1535, 1543	Dillingham Blvd	Commercial
1-5-28:19	Partial	1536	Colburn St	Commercial


TMK	Parcel Acquisitions	House Number	Street Name	Land Use
1-5-28:22	Partial	1555	Dillingham Blvd	Commercial
1-5-29:49	Partial	1505, 1515, 1519	Dillingham Blvd	Mixed Commercial/Industrial
1-5-29:50	Partial	1461, 1505	Dillingham Blvd	Commercial
1-5-29:60	Partial	1404, 1406, 1408 1412, 1414, 1416	Colburn St	Commercial
1-5-29:60	Partial	1419, 1421, 1423 1425, 1427	Dillingham Blvd	Commercial
1-5-29:65	Partial	1415	Dillingham Blvd	Mixed Commercial/Industrial



CITY & COUNTY OF HONOLULU
DEPARTMENT OF TRANSPORTATION SERVICES
RAPID TRANSIT DIVISION

HONOLULU HIGH-CAPACITY TRANSIT CORRIDOR PROJECT

Scale:

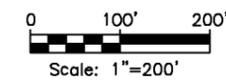

CONCEPTUAL RIGHT-OF-WAY PLANS
RIGHT-OF-WAY PLAN & PROPERTY TABULATION
STA 1216+00 TO STA 1240+00

SHEET 40 OF 59


Page No. 46 of 65

Drawing No:
RW037

Date:
11/07/08

NOTES:

1. The R.O.W. needs reflected on plans are based on conceptual engineering designs (DEIS Appendix A: Conceptual Alignment Plans and Profiles, July 2008) and are subject to change.
2. R.O.W. acquisition may be in the form of an aerial easement; an easement allowing joint use; subdivision of property with transfer of title; transfer of title for the entire parcel; or some other form to be documented by Land Court registration.
3. Coordination with property owners will occur prior to R.O.W. acquisition in accordance with regulatory requirements.
4. Construction easements will be defined during the final design phase and are not reflected on plans.

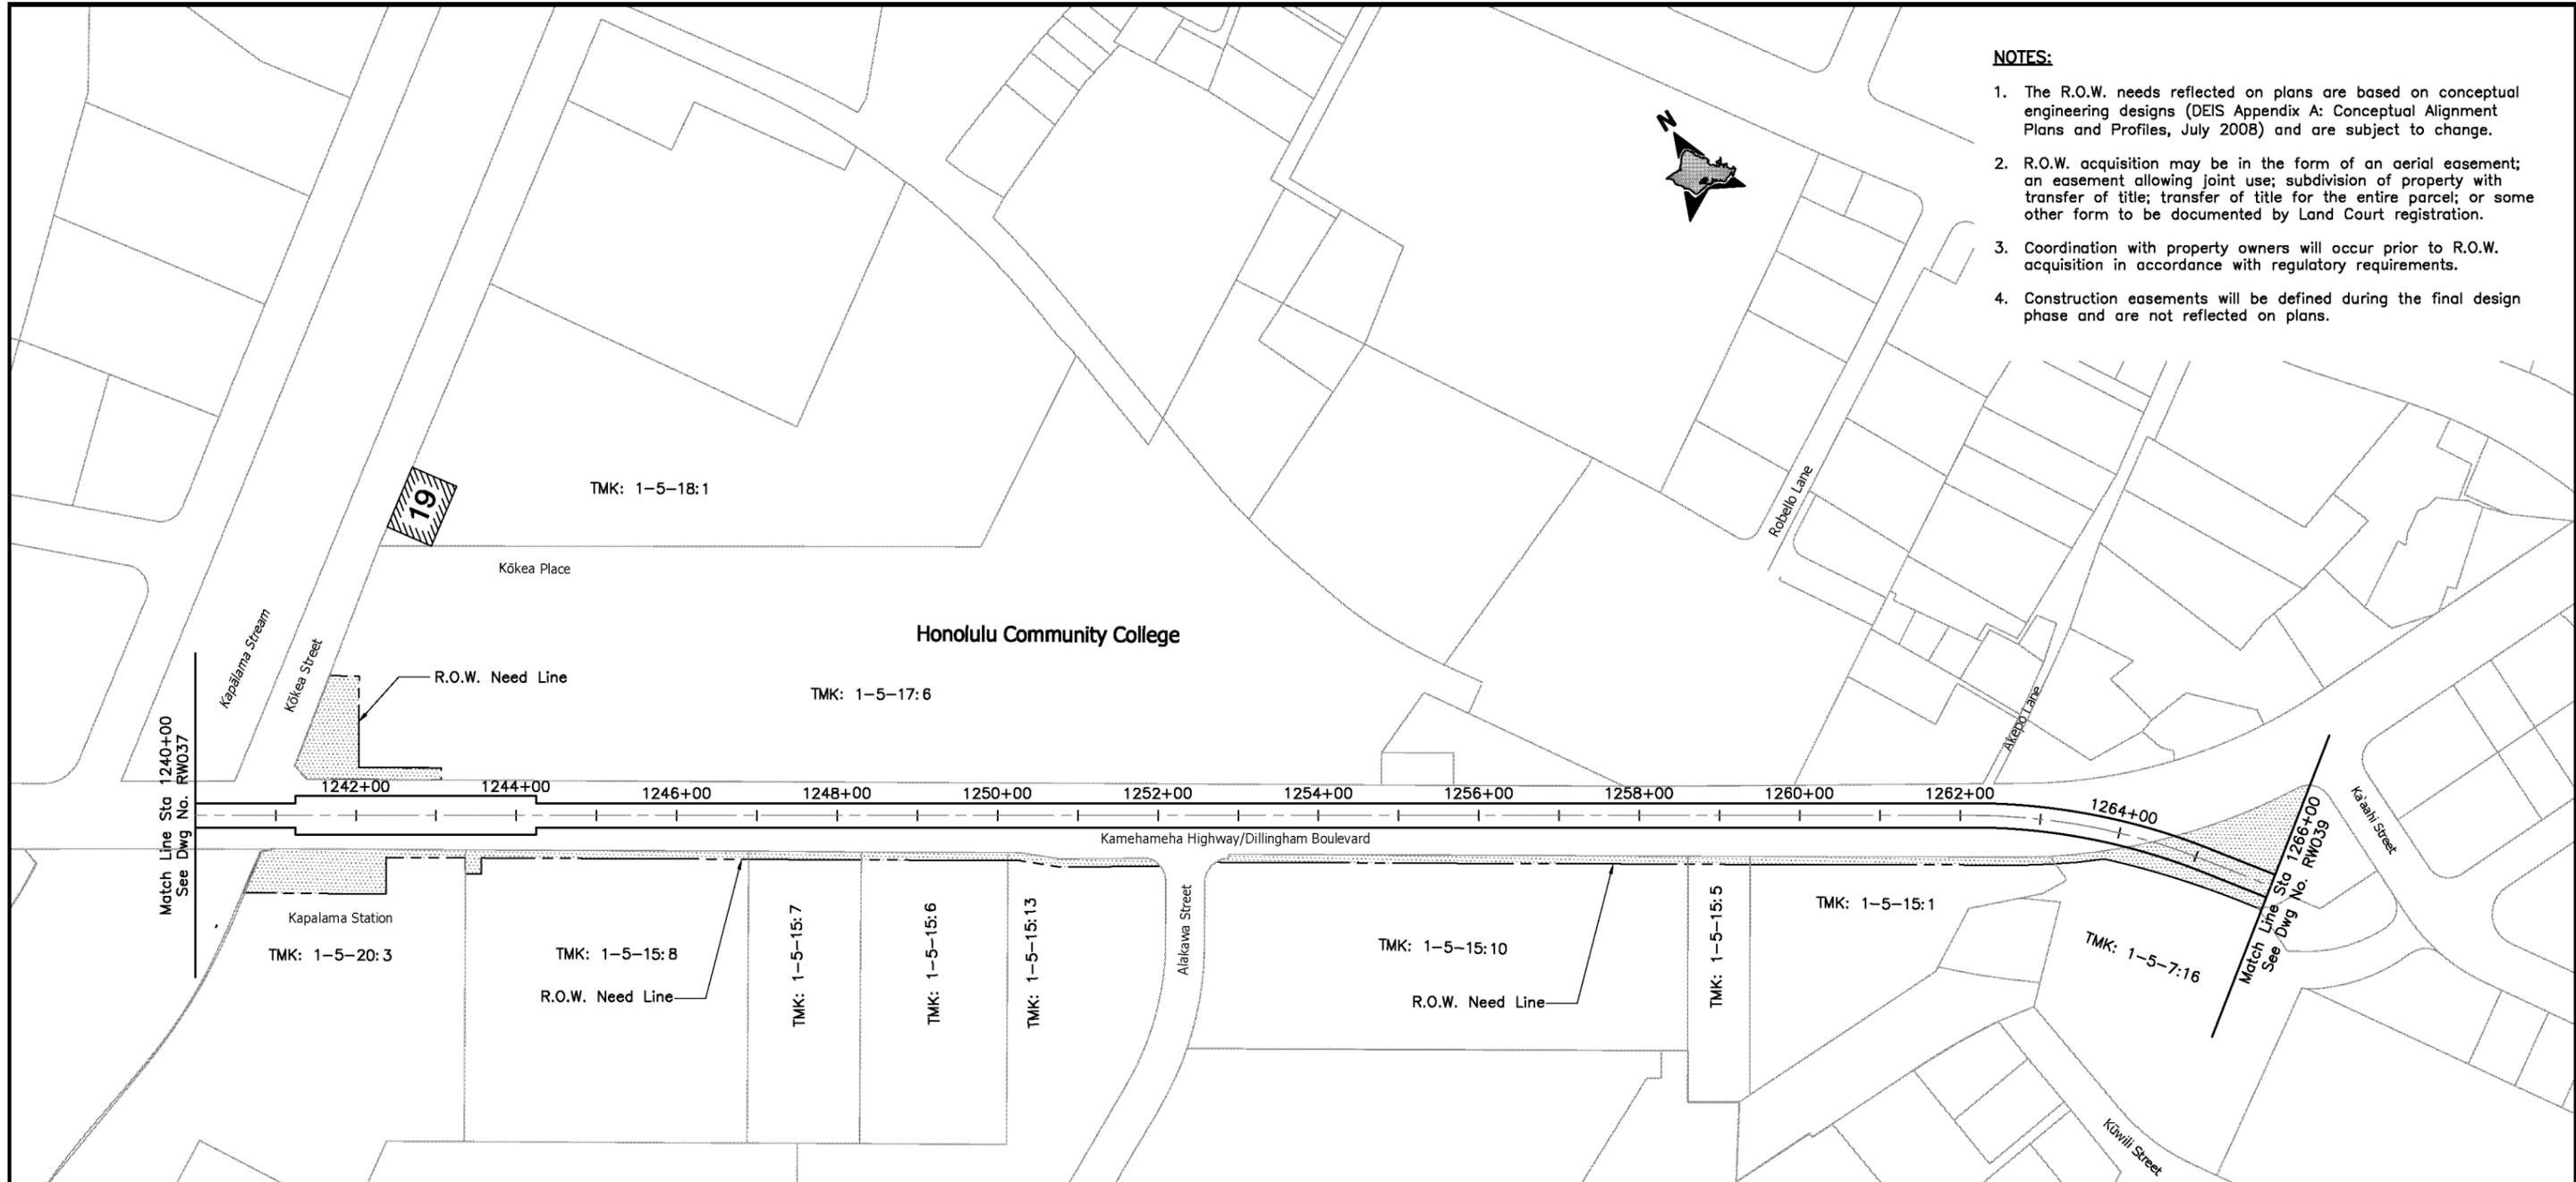

TMK	Parcel Acquisitions	House Number	Street Name	Land Use
1-5-7:16	Partial	504, 508, 512, 516	Kuwili St	Commercial
1-5-7:16	Partial	549, 555	Ka'ahii St	Commercial
1-5-15:1	Partial	735	Oillingham Blvd	Industrial
1-5-15:5	Partial	-	-	Commercial
1-5-15:6	Partial	935	Oillingham Blvd	Commercial
1-5-15:7	Partial	985, 987, 989, 989A, 989B	Oillingham Blvd	Commercial


TMK	Parcel Acquisitions	House Number	Street Name	Land Use
1-5-15:8	Partial	1001, 1007, 1015	Oillingham Blvd	Commercial
1-5-15:10	Partial	909	Dillingham Blvd	Commercial
1-5-15:13	Partial	925	Oillingham Blvd	Commercial
1-5-17:6	Partial	840, 874, 930, 958	Oillingham Blvd	School
1-5-18:1	Partial	-	-	School
1-5-20:3	Partial	501, 525, 549, 565	Kokea St	Commercial
1-5-20:3	Partial	1095, 1111	Oillingham Blvd	Commercial



CITY & COUNTY OF HONOLULU
DEPARTMENT OF TRANSPORTATION SERVICES
RAPID TRANSIT DIVISION

HONOLULU HIGH-CAPACITY TRANSIT CORRIDOR PROJECT

Scale:

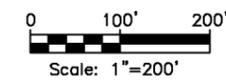

CONCEPTUAL RIGHT-OF-WAY PLANS
RIGHT-OF-WAY PLAN & PROPERTY TABULATION
STA 1240+00 TO STA 1266+00

SHEET 41 OF 59


Page No. 47 of 65

Drawing No:
RW038

Date:
11/07/08

NOTES:

1. The R.O.W. needs reflected on plans are based on conceptual engineering designs (DEIS Appendix A: Conceptual Alignment Plans and Profiles, July 2008) and are subject to change.
2. R.O.W. acquisition may be in the form of an aerial easement; an easement allowing joint use; subdivision of property with transfer of title; transfer of the entire parcel; or some other form to be documented by Land Court registration.
3. Coordination with property owners will occur prior to R.O.W. acquisition in accordance with regulatory requirements.
4. Construction easements will be defined during the final design phase and are not reflected on plans.

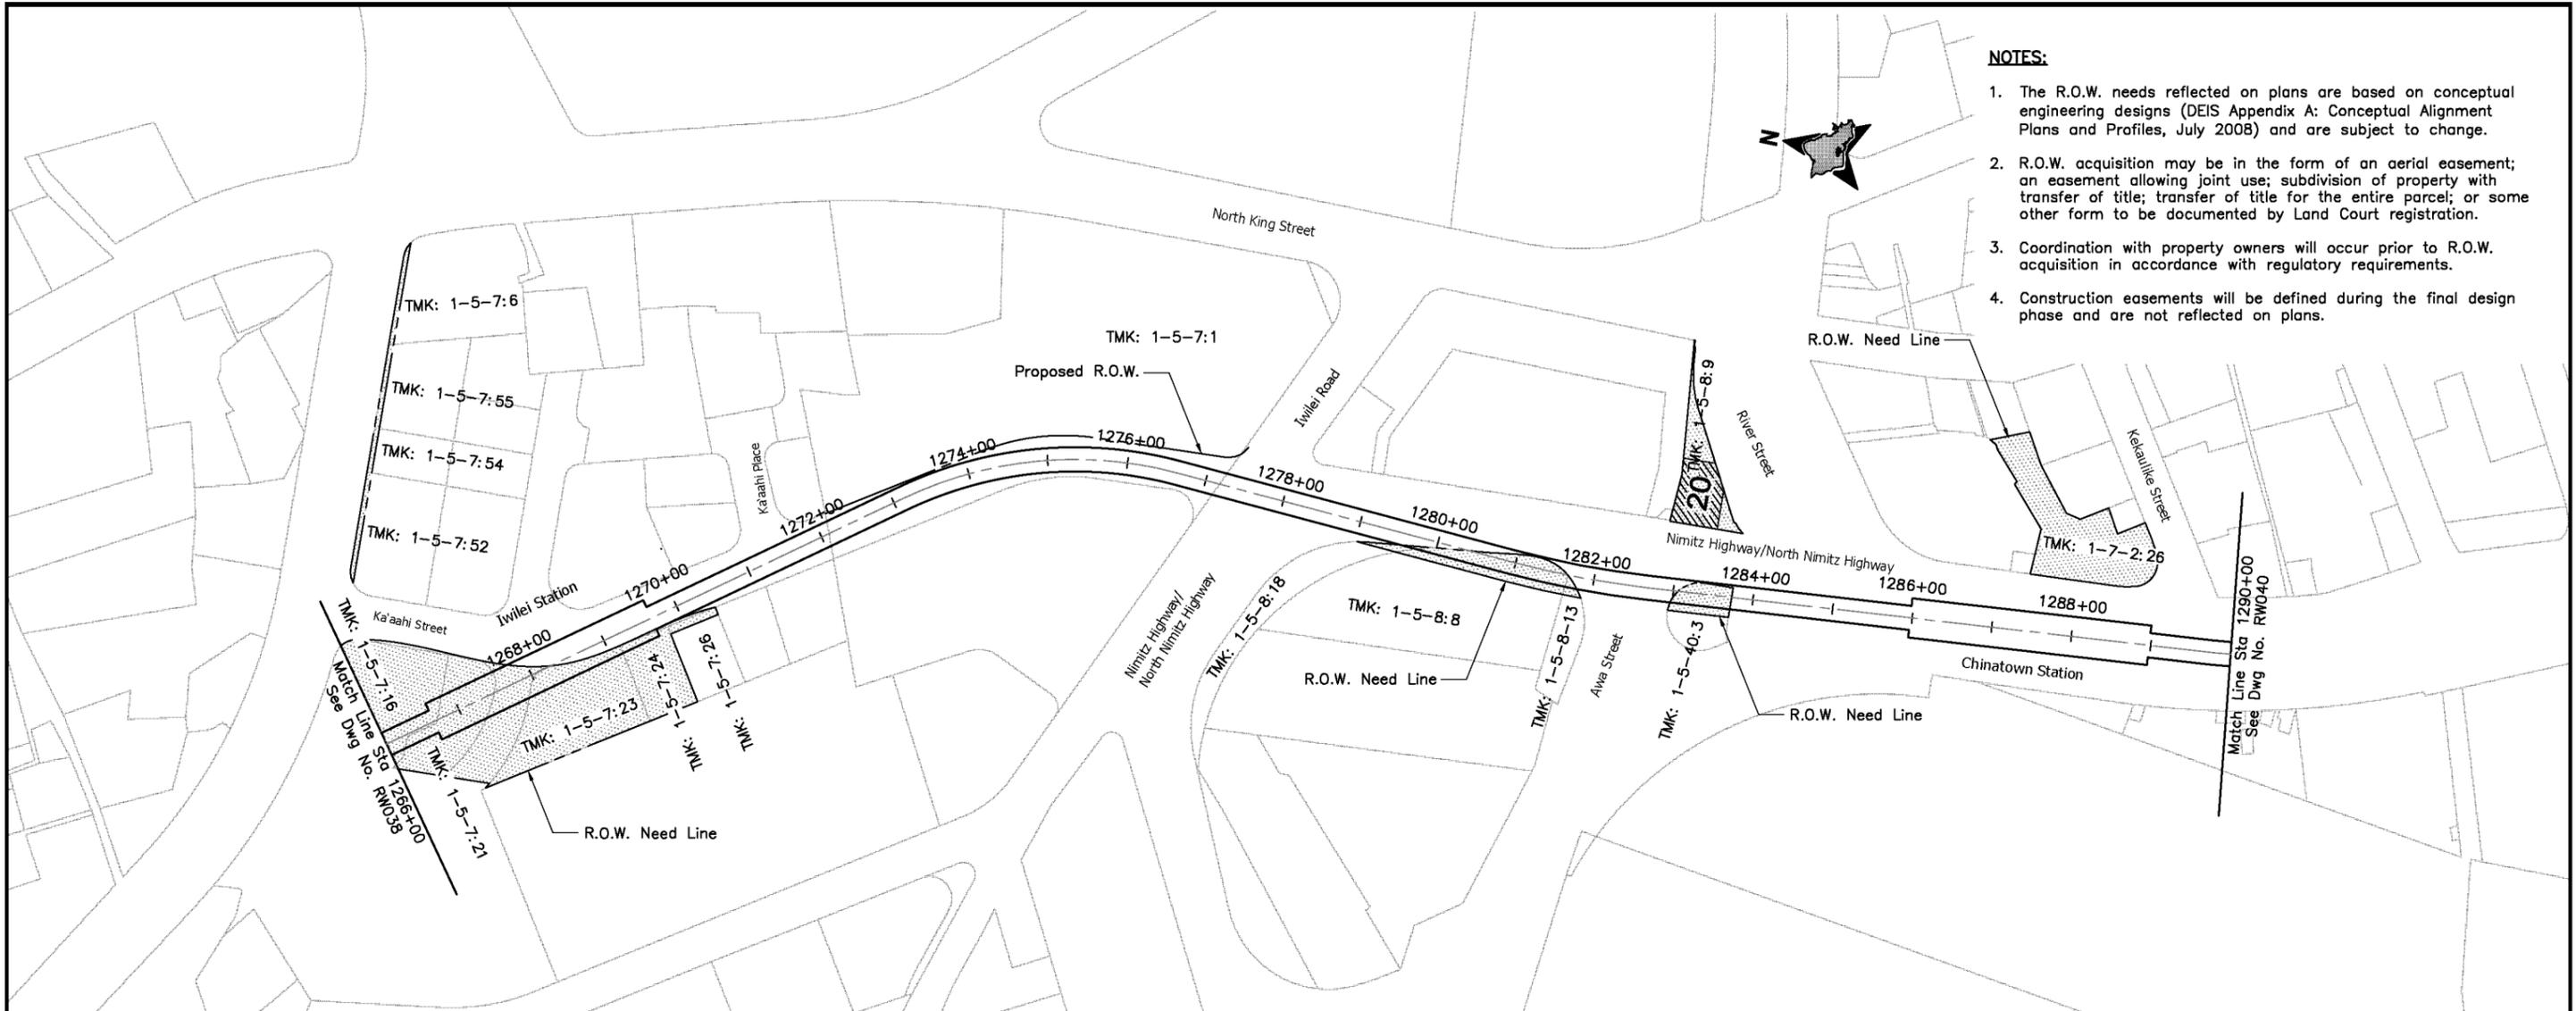

TMK	Parcel Acquisitions	House Number	Street Name	Land Use
1-5-7:1	Partial	-	-	Single Family Residential
1-5-7:6	Partial	525	N. King St	Commercial
1-5-7:16	Partial	504, 508, 512, 516	Kuwili St	Commercial
1-5-7:16	Partial	549, 555	Kaahahi St	Commercial
1-5-7:16	Partial	617, 621	Dillingham Blvd	Commercial
1-5-7:21	Full	545	Kaahahi St	Mixed/Commercial/Industrial
1-5-7:23	Full	533, 537	Kaahahi St	Commercial
1-5-7:24	Full	525	Kaahahi St	Commercial
1-5-7:26	Partial	519	Kaahahi St	Commercial
1-5-7:52	Partial	577	Dillingham Blvd	Commercial
1-5-7:54	Partial	551	Dillingham Blvd	Commercial
1-5-7:55	Partial	535	Dillingham Blvd	Commercial

TMK	Parcel Acquisitions	House Number	Street Name	Land Use
1-5-8:8	Partial	230	North Nimitz Hwy	Commercial
1-5-8:9	Full	-	-	Commercial
1-5-8:13	Partial	-	-	Commercial
1-5-8:18	Partial	-	-	Commercial
1-5-40:3	Partial	190	North Nimitz Hwy	Transportation/Utility
1-7-2:26	Partial	168, 174	North Nimitz Hwy	Commercial
1-7-2:26	Partial	902, 928, 930, 936, 942	Kekaulike St	Commercial



CITY & COUNTY OF HONOLULU
DEPARTMENT OF TRANSPORTATION SERVICES
RAPID TRANSIT DIVISION

HONOLULU HIGH-CAPACITY TRANSIT CORRIDOR PROJECT

Scale:




CONCEPTUAL RIGHT-OF-WAY PLANS
RIGHT-OF-WAY PLAN & PROPERTY TABULATION
STA 1266+00 TO STA 1290+00

SHEET 42 OF 59

Page No. 48 of 65

Drawing No:
RW039

Date:
11/07/08

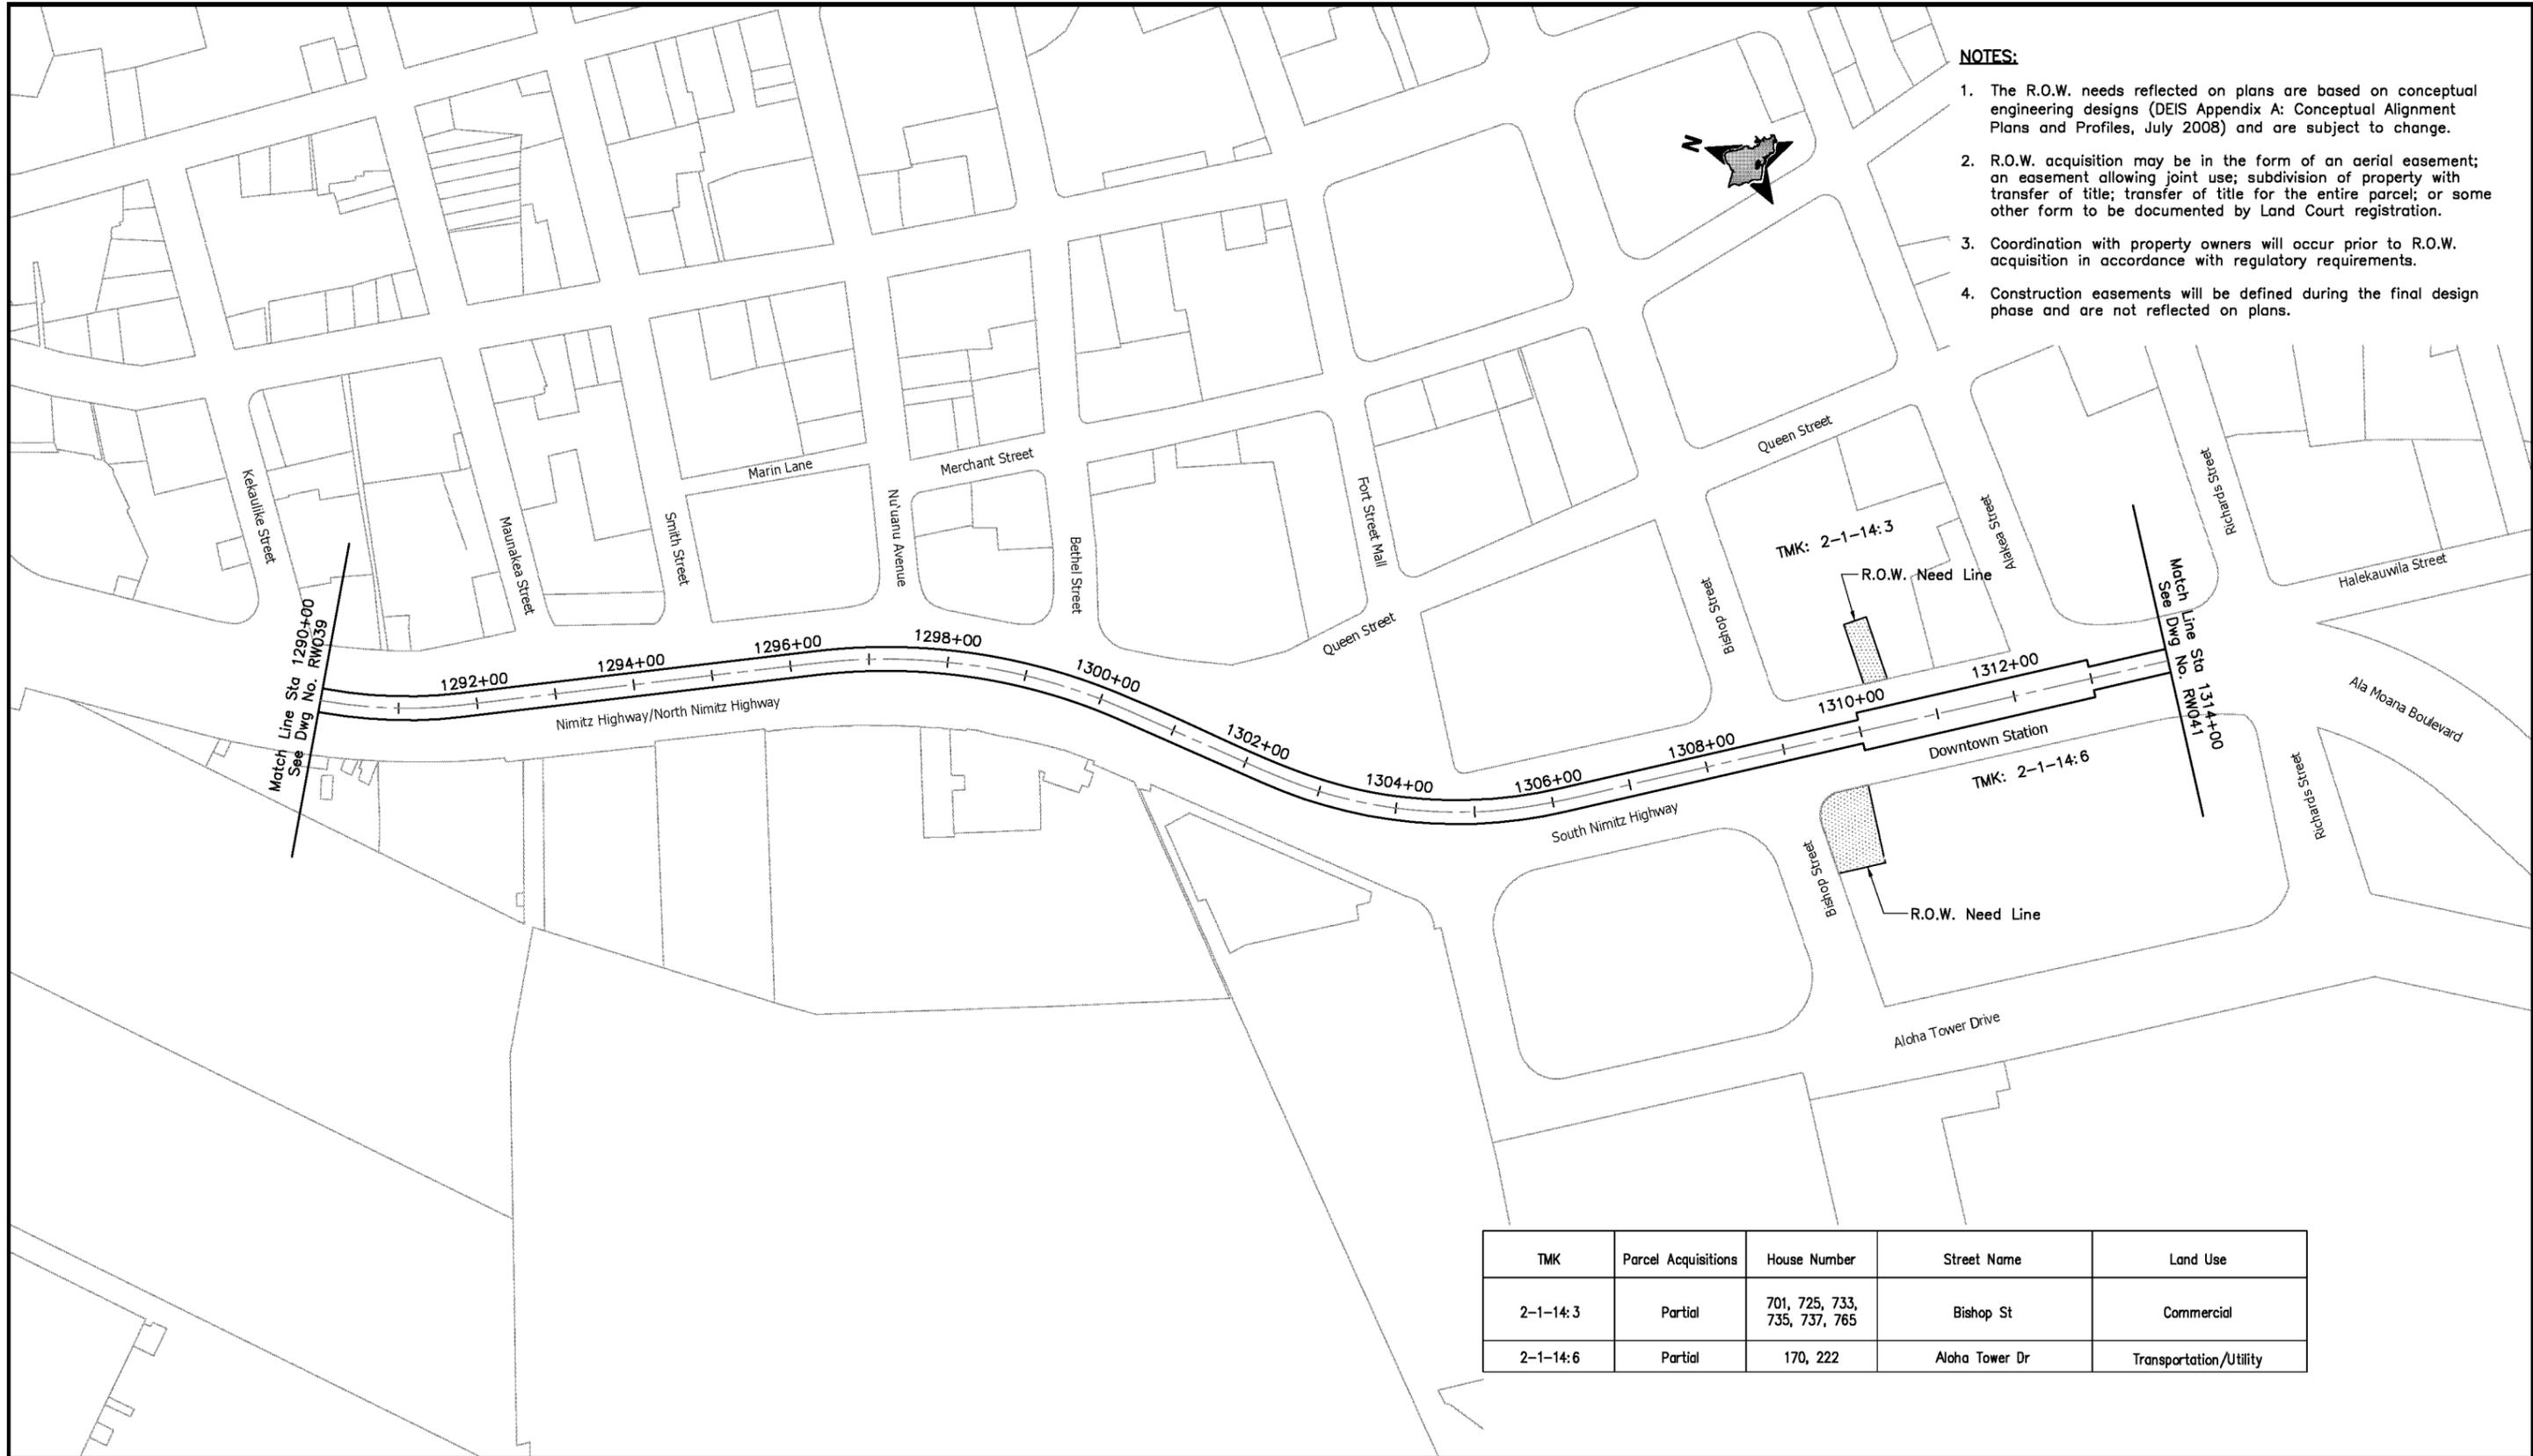


- NOTES:**
1. The R.O.W. needs reflected on plans are based on conceptual engineering designs (DEIS Appendix A: Conceptual Alignment Plans and Profiles, July 2008) and are subject to change.
 2. R.O.W. acquisition may be in the form of an aerial easement; an easement allowing joint use; subdivision of property with transfer of title; transfer of title for the entire parcel; or some other form to be documented by Land Court registration.
 3. Coordination with property owners will occur prior to R.O.W. acquisition in accordance with regulatory requirements.
 4. Construction easements will be defined during the final design phase and are not reflected on plans.

TMK	Parcel Acquisitions	House Number	Street Name	Land Use
2-1-14:3	Partial	701, 725, 733, 735, 737, 765	Bishop St	Commercial
2-1-14:6	Partial	170, 222	Aloha Tower Dr	Transportation/Utility



CITY & COUNTY OF HONOLULU
DEPARTMENT OF TRANSPORTATION SERVICES
RAPID TRANSIT DIVISION

HONOLULU HIGH-CAPACITY TRANSIT CORRIDOR PROJECT

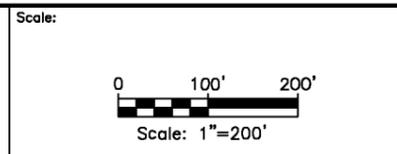


CONCEPTUAL RIGHT-OF-WAY PLANS
RIGHT-OF-WAY PLAN & PROPERTY TABULATION
STA 1290+00 TO STA 1314+00

SHEET 43 OF 59

Page No. 49 of 65
Drawing No:
RW040
Date: 11/07/08

NOTES:

1. The R.O.W. needs reflected on plans are based on conceptual engineering designs (DEIS Appendix A: Conceptual Alignment Plans and Profiles, July 2008) and are subject to change.
2. R.O.W. acquisition may be in the form of an aerial easement; an easement allowing joint use; subdivision of property with transfer of title; transfer of title for the entire parcel; or some other form to be documented by Land Court registration.
3. Coordination with property owners will occur prior to R.O.W. acquisition in accordance with regulatory requirements.
4. Construction easements will be defined during the final design phase and are not reflected on plans.

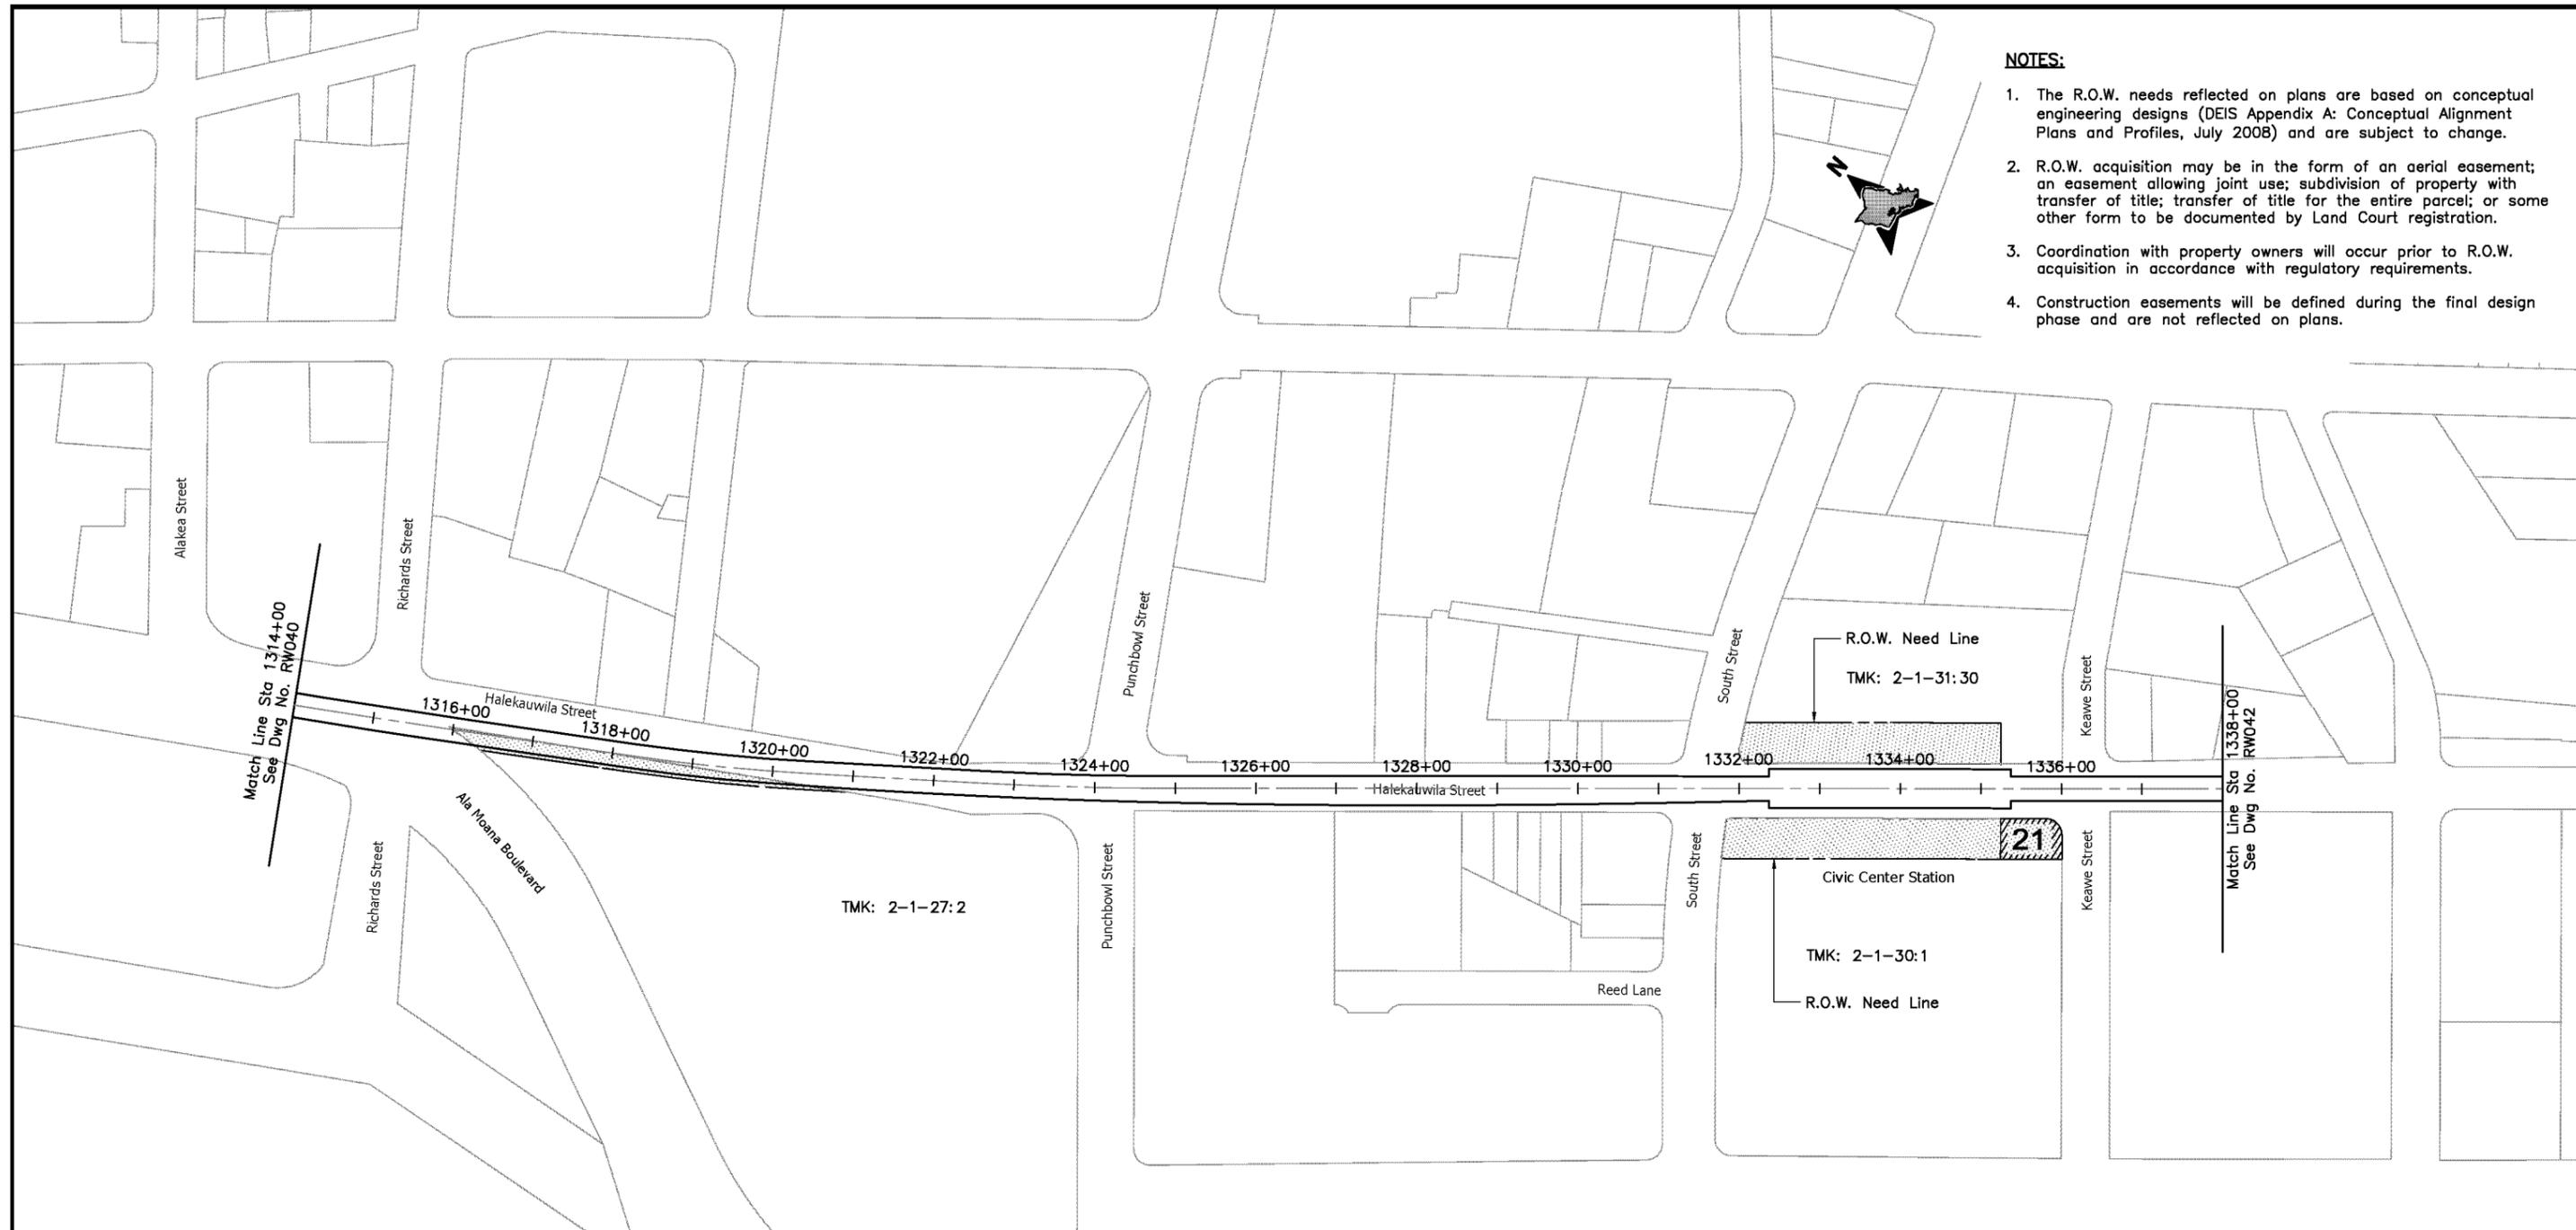


TMK	Parcel Acquisitions	House Number	Street Name	Land Use
2-1-27:2	Partial	300	Ala Moano Blvd	Public
2-1-30:1	Partial	555	South St	Commercial
2-1-31:30	Partial	607	South St	Commercial
2-1-31:30	Partial	616	Keawe St	Commercial



CITY & COUNTY OF HONOLULU
DEPARTMENT OF TRANSPORTATION SERVICES
RAPID TRANSIT DIVISION

HONOLULU HIGH-CAPACITY TRANSIT CORRIDOR PROJECT

Scale:

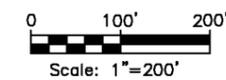

CONCEPTUAL RIGHT-OF-WAY PLANS
RIGHT-OF-WAY PLAN & PROPERTY TABULATION
STA 1314+00 TO STA 1338+00

SHEET 44 OF 59


Page No. 50 of 65

Drawing No:
RW041

Date:
11/07/08

NOTES:

1. The R.O.W. needs reflected on plans are based on conceptual engineering designs (DEIS Appendix A: Conceptual Alignment Plans and Profiles, July 2008) and are subject to change.
2. R.O.W. acquisition may be in the form of an aerial easement; an easement allowing joint use; subdivision of property with transfer of title; transfer of title for the entire parcel; or some other form to be documented by Land Court registration.
3. Coordination with property owners will occur prior to R.O.W. acquisition in accordance with regulatory requirements.
4. Construction easements will be defined during the final design phase and are not reflected on plans.

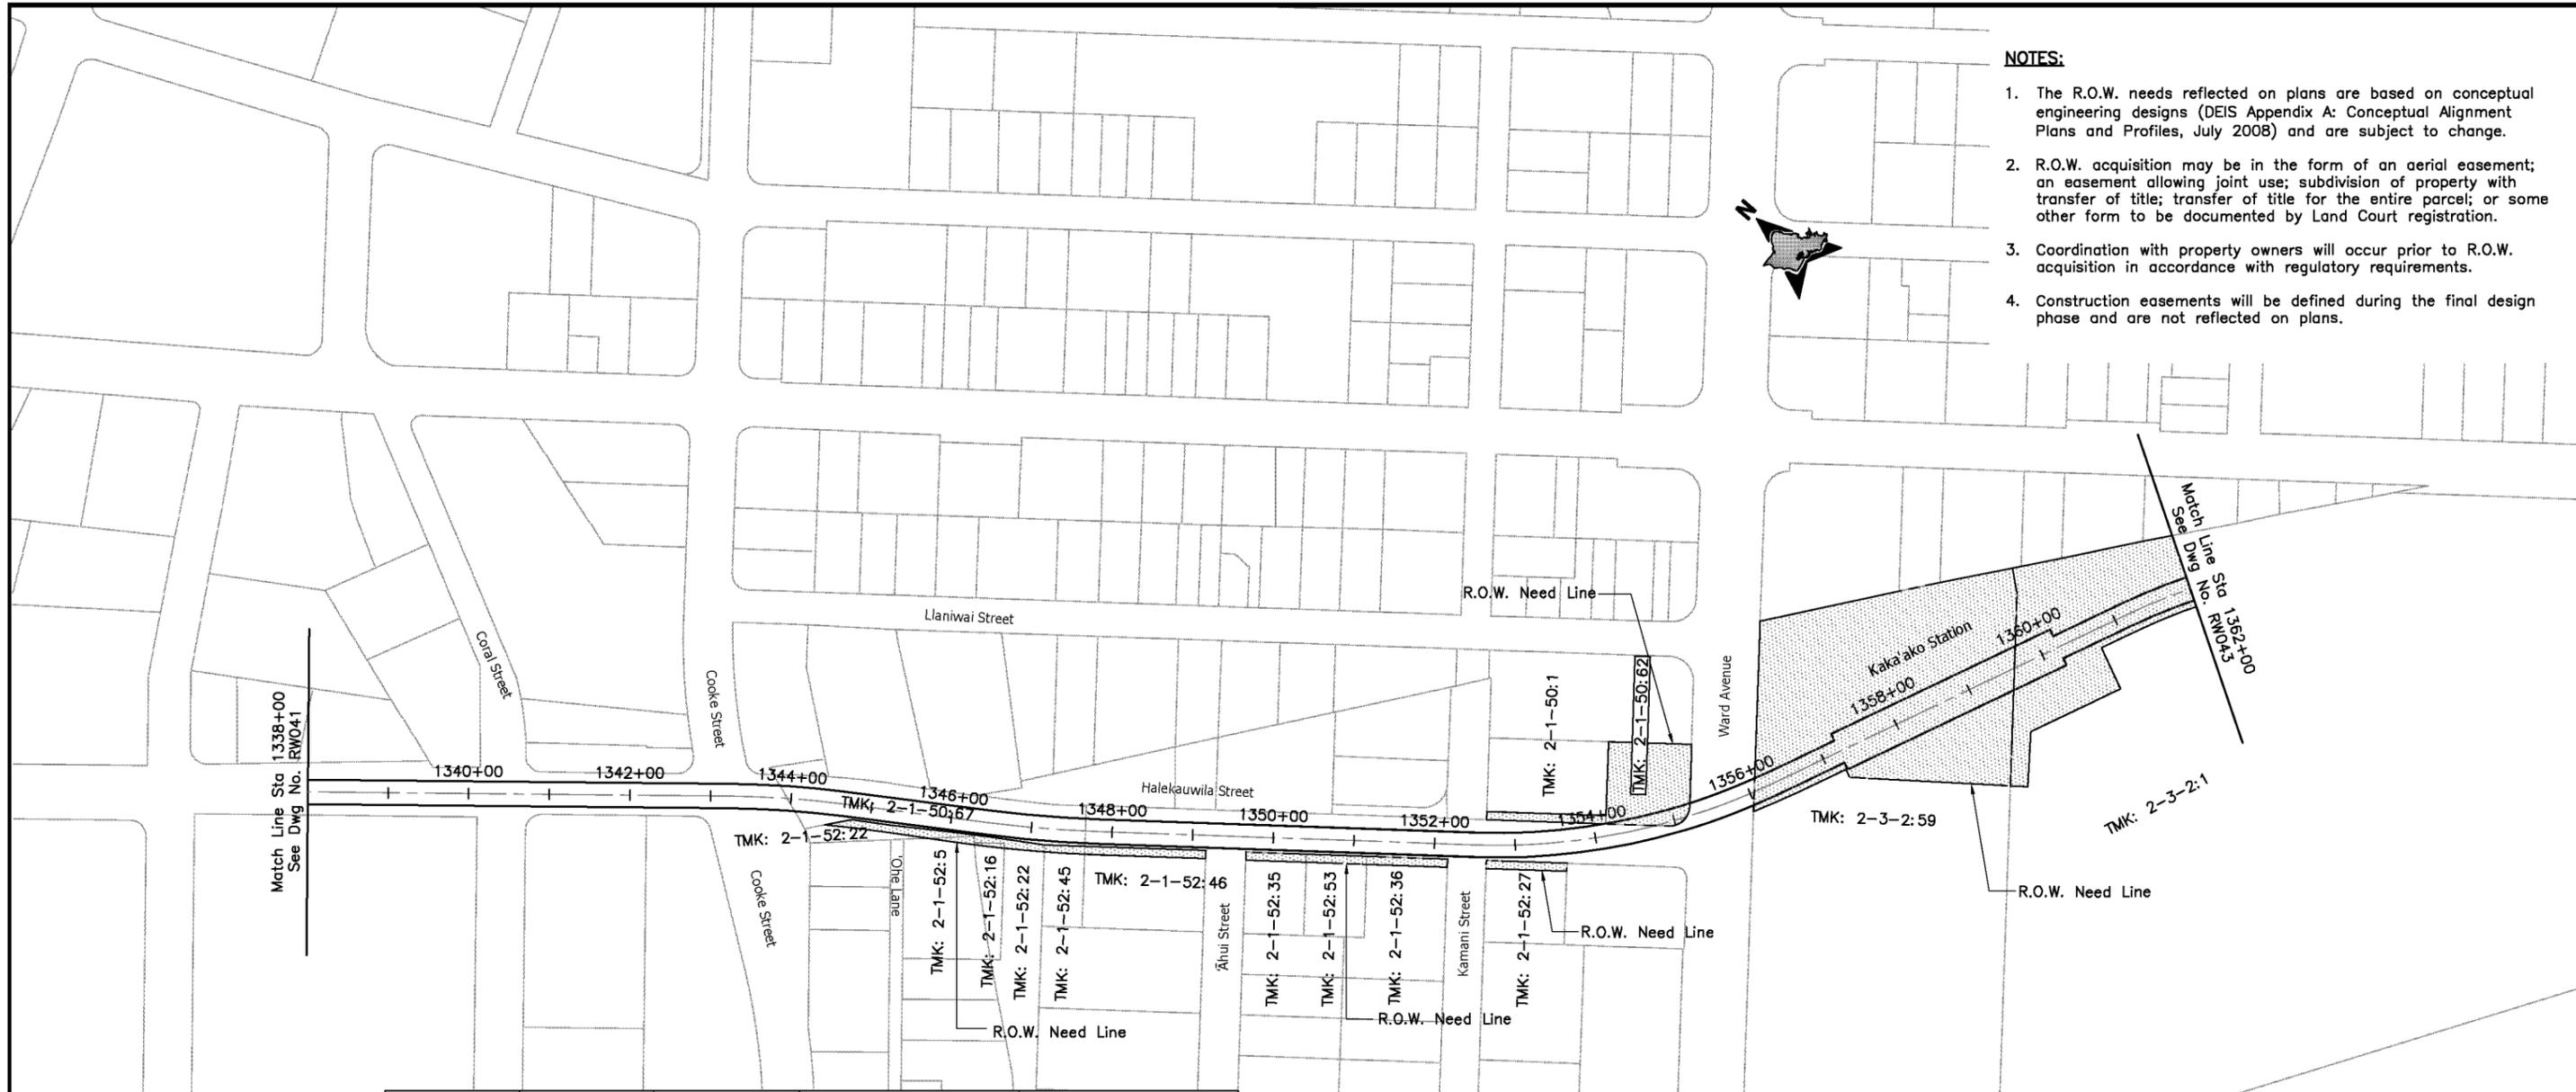

TMK	Parcel Acquisitions	House Number	Street Name	Land Use
2-1-50:1	Partial	900	Halekauwila St	Commercial
2-1-50:62	Full	404	Ward Ave	Commercial
2-1-50:67	Partial	-	-	Transportation/Utility
2-1-52:5	Partial	753	Halekauwila St	Commercial
2-1-52:16	Partial	534	Koula St	Industrial
2-1-52:22	Partial	-	-	Transportation/Utility
2-1-52:27	Partial	901, 903, 905 907, 909, 911 913, 915, 917	Halekauwila St	Commercial
2-1-52:35	Partial	549	Ahui St	Commercial
2-1-52:35	Partial	837, 841	Halekauwila St	Commercial


TMK	Parcel Acquisitions	House Number	Street Name	Land Use
2-1-52:36	Partial	855, 859, 863	Halekauwila St	Commercial
2-1-52:45	Partial	545	Koula St	Commercial
2-1-52:45	Partial	801	Halekauwila St	Commercial
2-1-52:46	Partial	544, 550	Ahui St	Commercial
2-1-52:53	Partial	845, 847, 849, 851	Halekauwila St	Commercial
2-3-2:1	Partial	310, 330, 340	Kamakee St	Commercial
2-3-2:1	Partial	1020, 1030, 1044, 1060	Auahi St	Commercial
2-3-2:59	Partial	333, 953, 953A, 953B, 953C, 953D, 953E, 953F	Queen St	Commercial



CITY & COUNTY OF HONOLULU
DEPARTMENT OF TRANSPORTATION SERVICES
RAPID TRANSIT DIVISION

HONOLULU HIGH-CAPACITY TRANSIT CORRIDOR PROJECT

Scale:

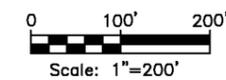

CONCEPTUAL RIGHT-OF-WAY PLANS


RIGHT-OF-WAY PLAN & PROPERTY TABULATION
STA 1338+00 TO STA 1362+00

SHEET 45 OF 59

Page No. 51 of 65

Drawing No:
RW042

Date:
11/07/08

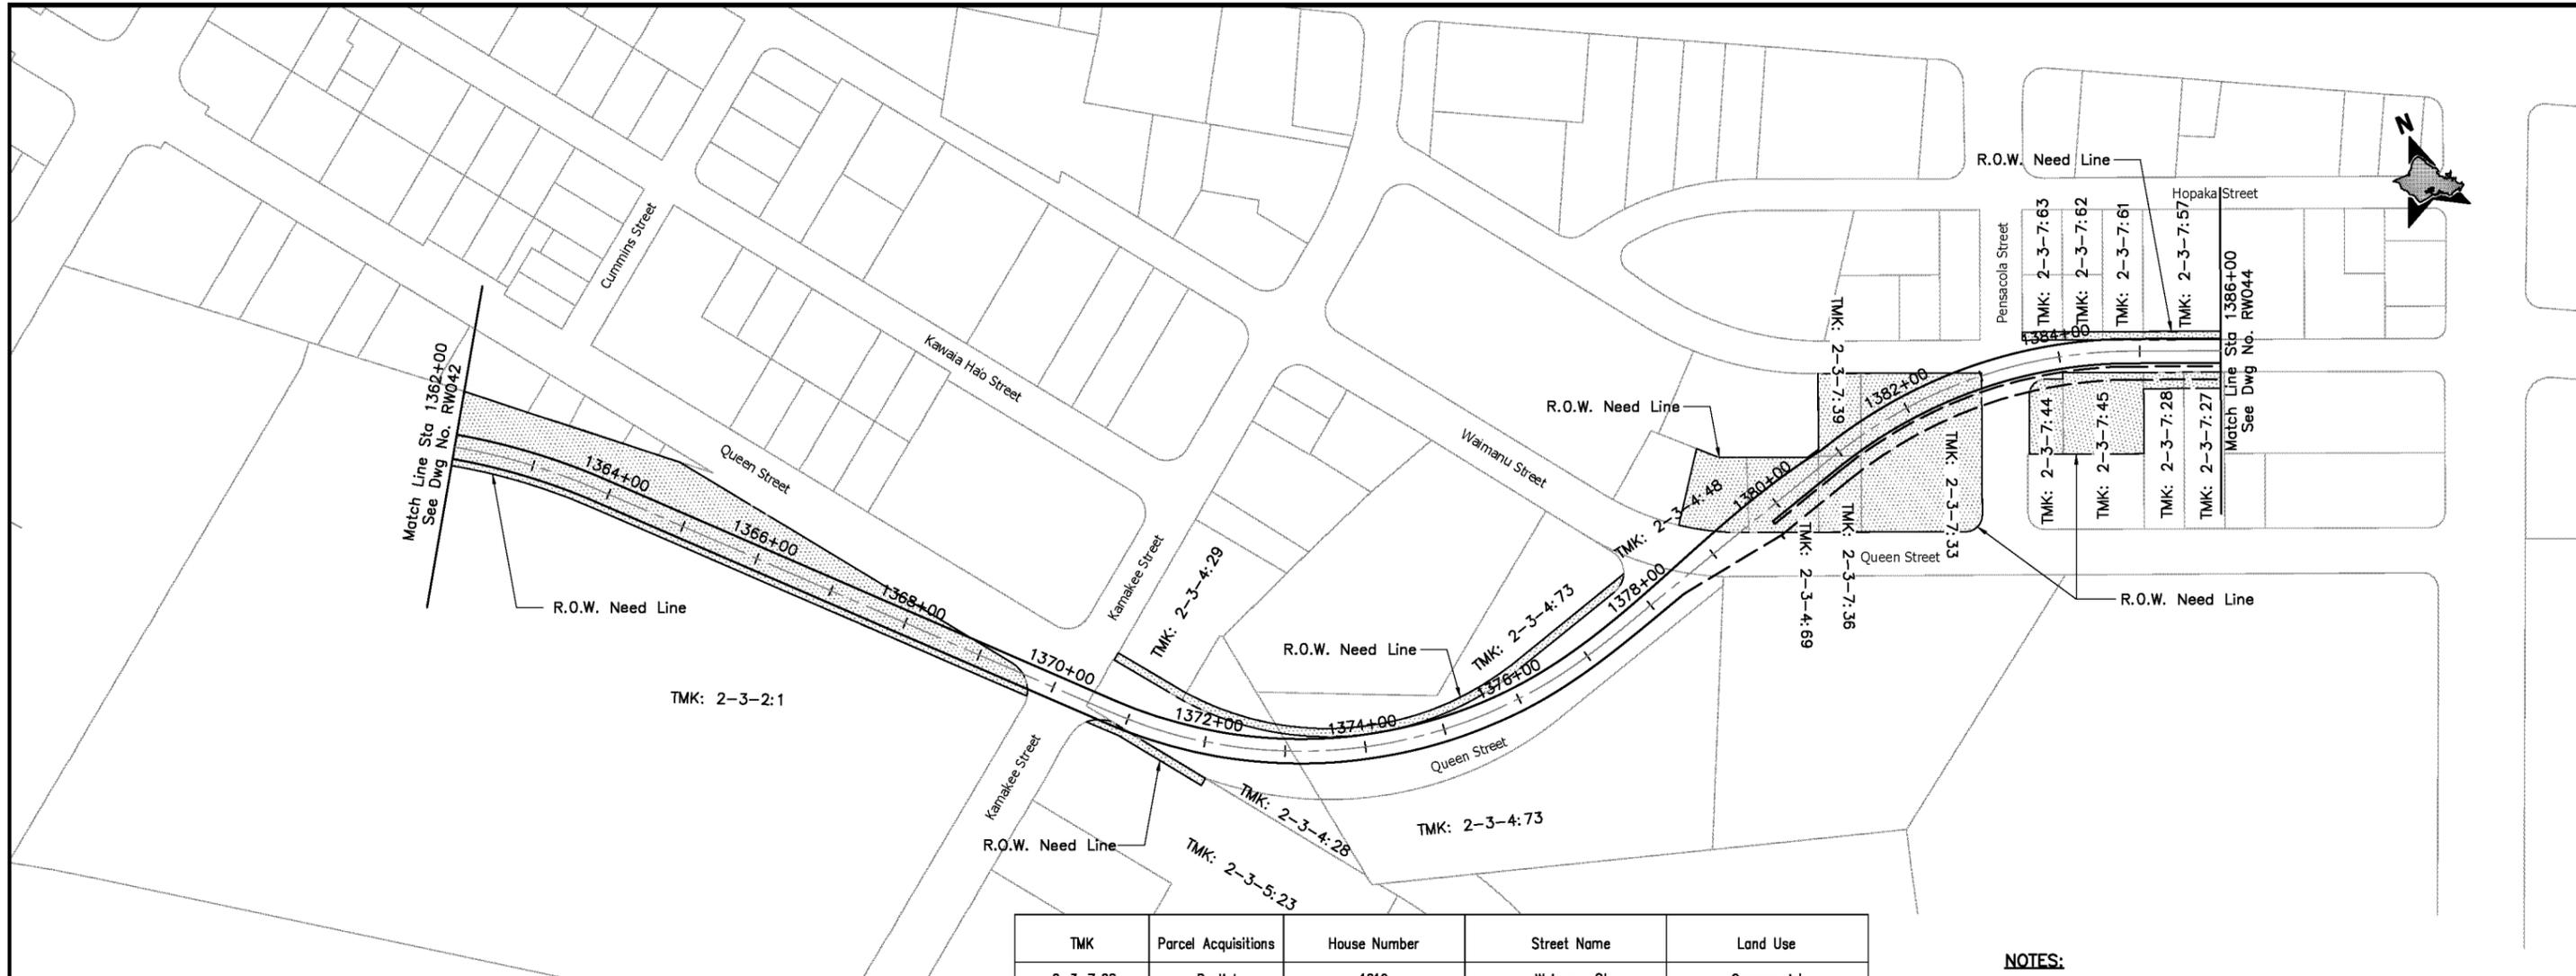

TMK	Parcel Acquisitions	House Number	Street Name	Land Use
2-3-2:1	Partial	310, 330, 340	Kama'ikee St	Commercial
2-3-2:1	Partial	1020, 1030, 1044, 1060	Auahi St	Commercial
2-3-4:28	Partial	1177	Queen St	Commercial
2-3-4:29	Partial	401	Kama'ikee St	Commercial
2-3-4:29	Partial	1105	Kawaiahoo St	Commercial
2-3-4:48	Full	1156, 1158, 1160 1162, 1164, 1166	Waimanu St	Commercial
2-3-4:69	Full	1168, 1170	Waimanu St	Commercial
2-3-4:73	Partial	-	-	Vacant
2-3-5:23	Partial	335, 345	Kama'ikee St	Industrial
2-3-7:27	Partial	1218, 1220	Waimanu St	Commercial
2-3-7:27	Partial	1221	Kona St	Commercial
2-3-7:28	Partial	1215	Kona St	Commercial

TMK	Parcel Acquisitions	House Number	Street Name	Land Use
2-3-7:28	Partial	1216	Waimanu St	Commercial
2-3-7:33	Full	1186, 1190, 1192	Waimanu St	Commercial
2-3-7:33	Full	1169, 1175, 1179	Kona St	Commercial
2-3-7:36	Full	1174	Waimanu St	Commercial
2-3-7:39	Full	1163	Kona St	Commercial
2-3-7:44	Full	1201	Kona St	Commercial
2-3-7:45	Full	1209, 1211, 1213	Kona St	Commercial
2-3-7:57	Partial	1217, 1221, 1219, 1223, 1225, 1227, 1229, 1233	Hopaka St	Commercial
2-3-7:57	Partial	1218, 1220, 1222, 1224, 1226, 1228, 1234	Kona St	Commercial
2-3-7:61	Partial	1211	Hopaka St	Commercial
2-3-7:61	Partial	1212	Kona St	Commercial
2-3-7:62	Partial	1207	Hopaka St	Commercial
2-3-7:63	Partial	1202, 1204	Kona St	Commercial
2-3-7:63	Partial	1205	Hopaka St	Commercial

NOTES:


1. The R.O.W. needs reflected on plans are based on conceptual engineering designs (DEIS Appendix A: Conceptual Alignment Plans and Profiles, July 2008) and are subject to change.
2. R.O.W. acquisition may be in the form of an aerial easement; an easement allowing joint use; subdivision of property with transfer of title; transfer of title for the entire parcel; or some other form to be documented by Land Court registration.
3. Coordination with property owners will occur prior to R.O.W. acquisition in accordance with regulatory requirements.
4. Construction easements will be defined during the final design phase and are not reflected on plans.



CITY & COUNTY OF HONOLULU
DEPARTMENT OF TRANSPORTATION SERVICES
RAPID TRANSIT DIVISION

HONOLULU HIGH-CAPACITY TRANSIT CORRIDOR PROJECT

Scale:

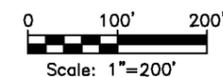

CONCEPTUAL RIGHT-OF-WAY PLANS
RIGHT-OF-WAY PLAN & PROPERTY TABULATION
STA 1362+00 TO STA 1386+00

SHEET 46 OF 59


Page No. 52 of 65

Drawing No:
RW043

Date:
11/07/08

NOTES:

1. The R.O.W. needs reflected on plans are based on conceptual engineering designs (DEIS Appendix A: Conceptual Alignment Plans and Profiles, July 2008) and are subject to change.
2. R.O.W. acquisition may be in the form of an aerial easement; an easement allowing joint use; subdivision of property with transfer of title; transfer of title for the entire parcel; or some other form to be documented by Land Court registration.
3. Coordination with property owners will occur prior to R.O.W. acquisition in accordance with regulatory requirements.
4. Construction easements will be defined during the final design phase and are not reflected on plans.

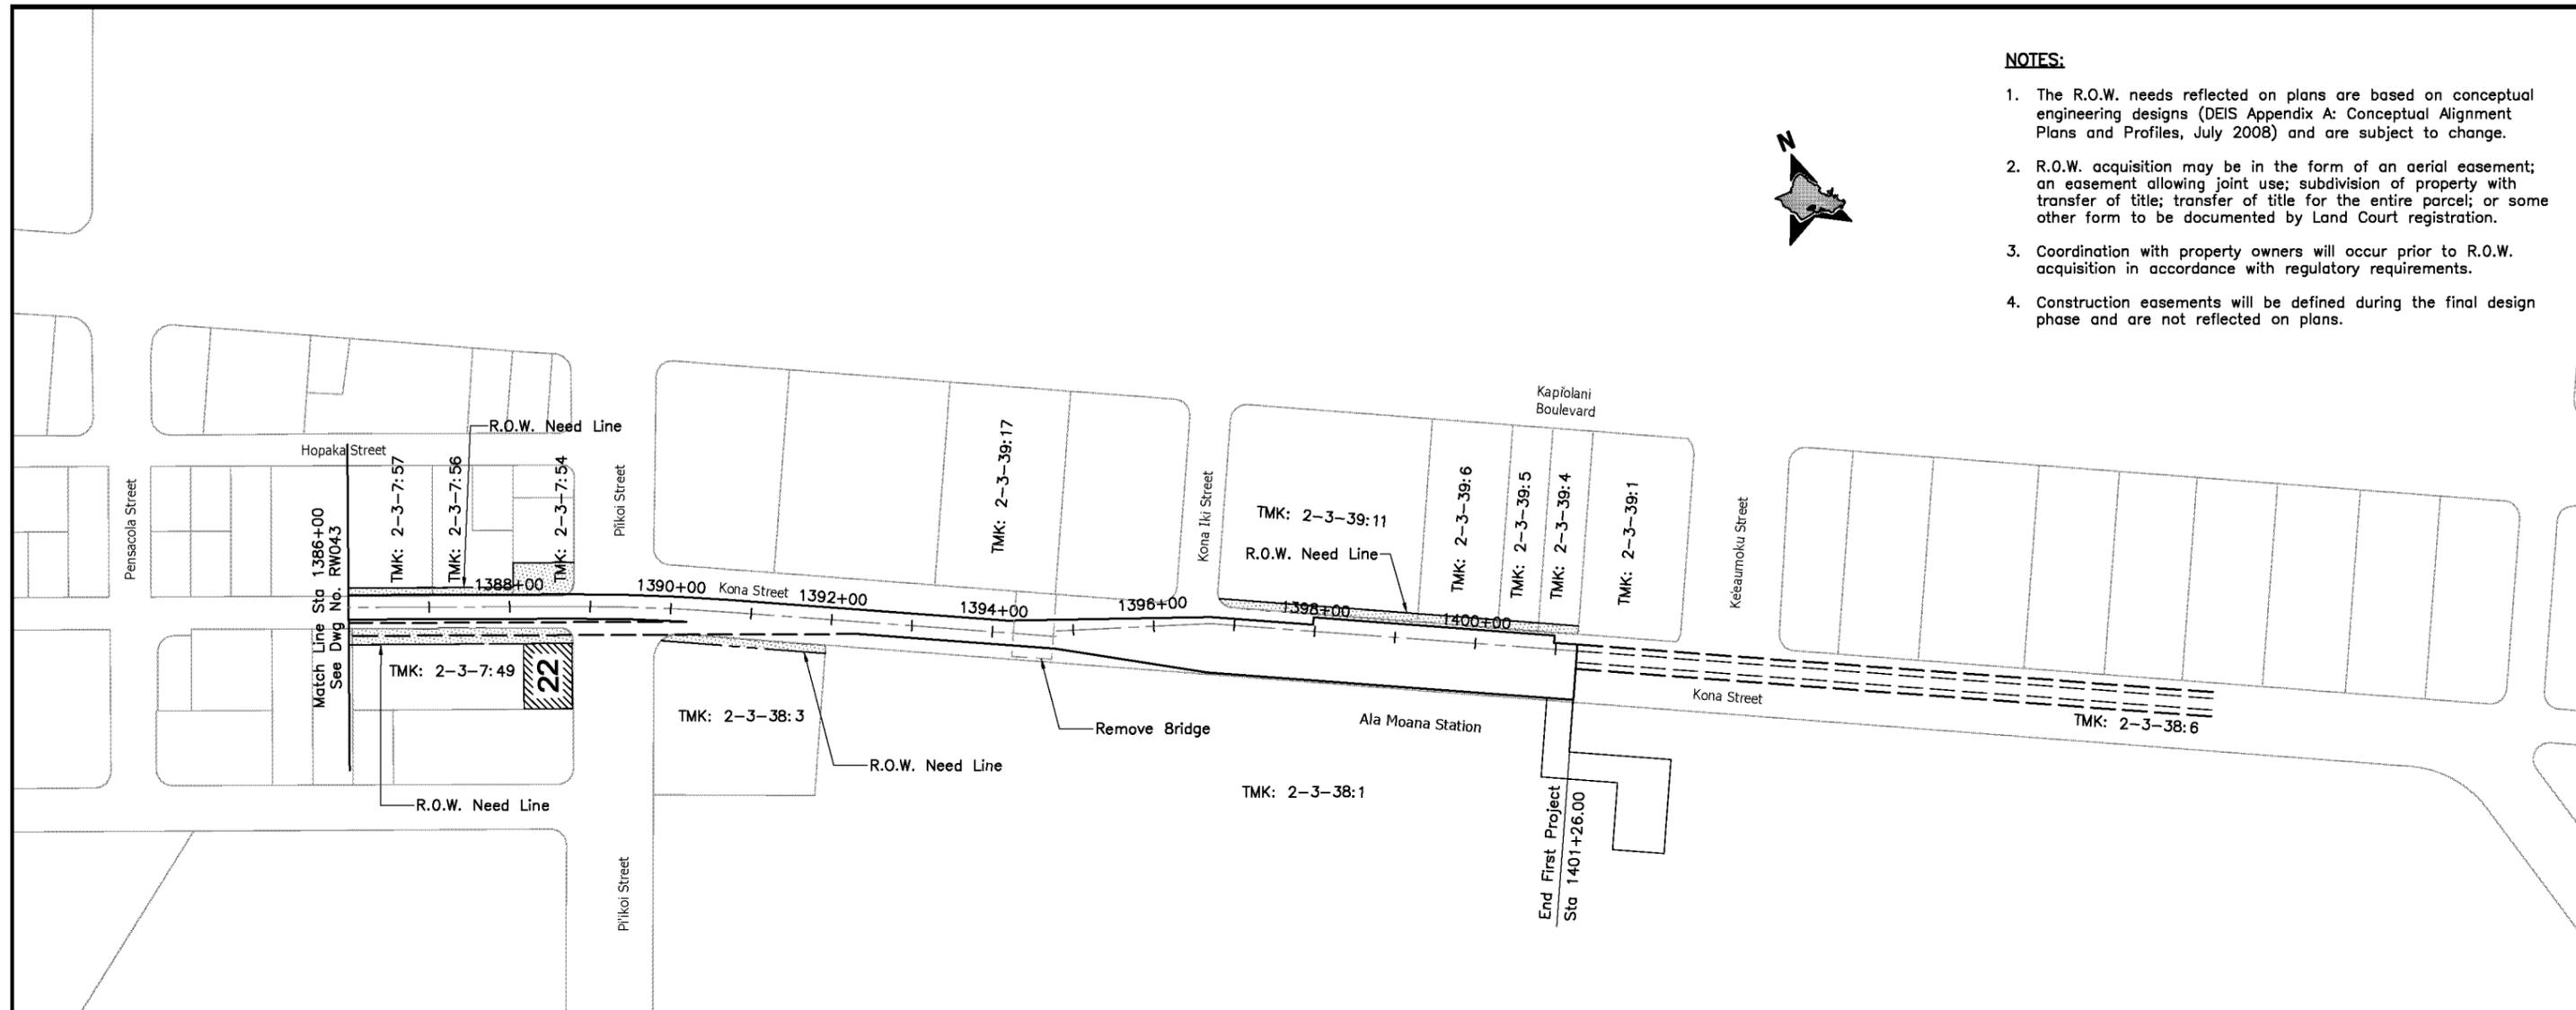


TMK	Parcel Acquisitions	House Number	Street Name	Land Use
2-3-7-49	Partial	450	Piikoi St	Commercial
2-3-7-49	Partial	1235, 1241	Kona St	Commercial
2-3-7-54	Full	1246, 1248	Kona St	Commercial
2-3-7-54	Full	502, 506	Piikoi St	Commercial
2-3-7-56	Partial	510	Piikoi St	Commercial
2-3-7-57	Partial	1217, 1221, 1219, 1223, 1225, 1227, 1229, 1233	Hopakal St	Commercial
2-3-7-57	Partial	1218, 1220, 1222, 1224, 1226, 1228, 1234	Kona St	Commercial
2-3-38:1	Partial	1450	Ala Maana Blvd	Commercial
2-3-38:3	Partial	451	Piikoi St	Commercial
2-3-38:6	Partial	-	-	Transportation/Utility

TMK	Parcel Acquisitions	House Number	Street Name	Land Use
2-3-39:4	Partial	1423	Kapiolani Blvd	Commercial
2-3-39:4	Partial	1442, 1446	Kona St	Commercial
2-3-39:5	Partial	1415	Kapiolani Blvd	Commercial
2-3-39:5	Partial	1438, 1438A, 1438B, 1438C	Kona St	Commercial
2-3-39:6	Partial	1409, 1411	Kapiolani Blvd	Commercial
2-3-39:6	Partial	1430	Kona St	Commercial
2-3-39:11	Partial	1391	Kapiolani Blvd	Commercial
2-3-39:17	Partial	1344	Kona St	Commercial



CITY & COUNTY OF HONOLULU
DEPARTMENT OF TRANSPORTATION SERVICES
RAPID TRANSIT DIVISION


HONOLULU HIGH-CAPACITY TRANSIT CORRIDOR PROJECT

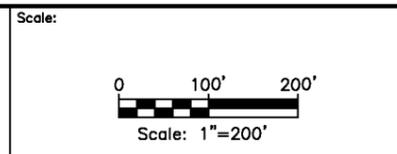

CONCEPTUAL RIGHT-OF-WAY PLANS
RIGHT-OF-WAY PLAN & PROPERTY TABULATION
STA 1386+00 TO STA 1401+26


SHEET 47 OF 59

Page No. 53 of 65
Drawing No. **RW044**
Date: 11/07/08

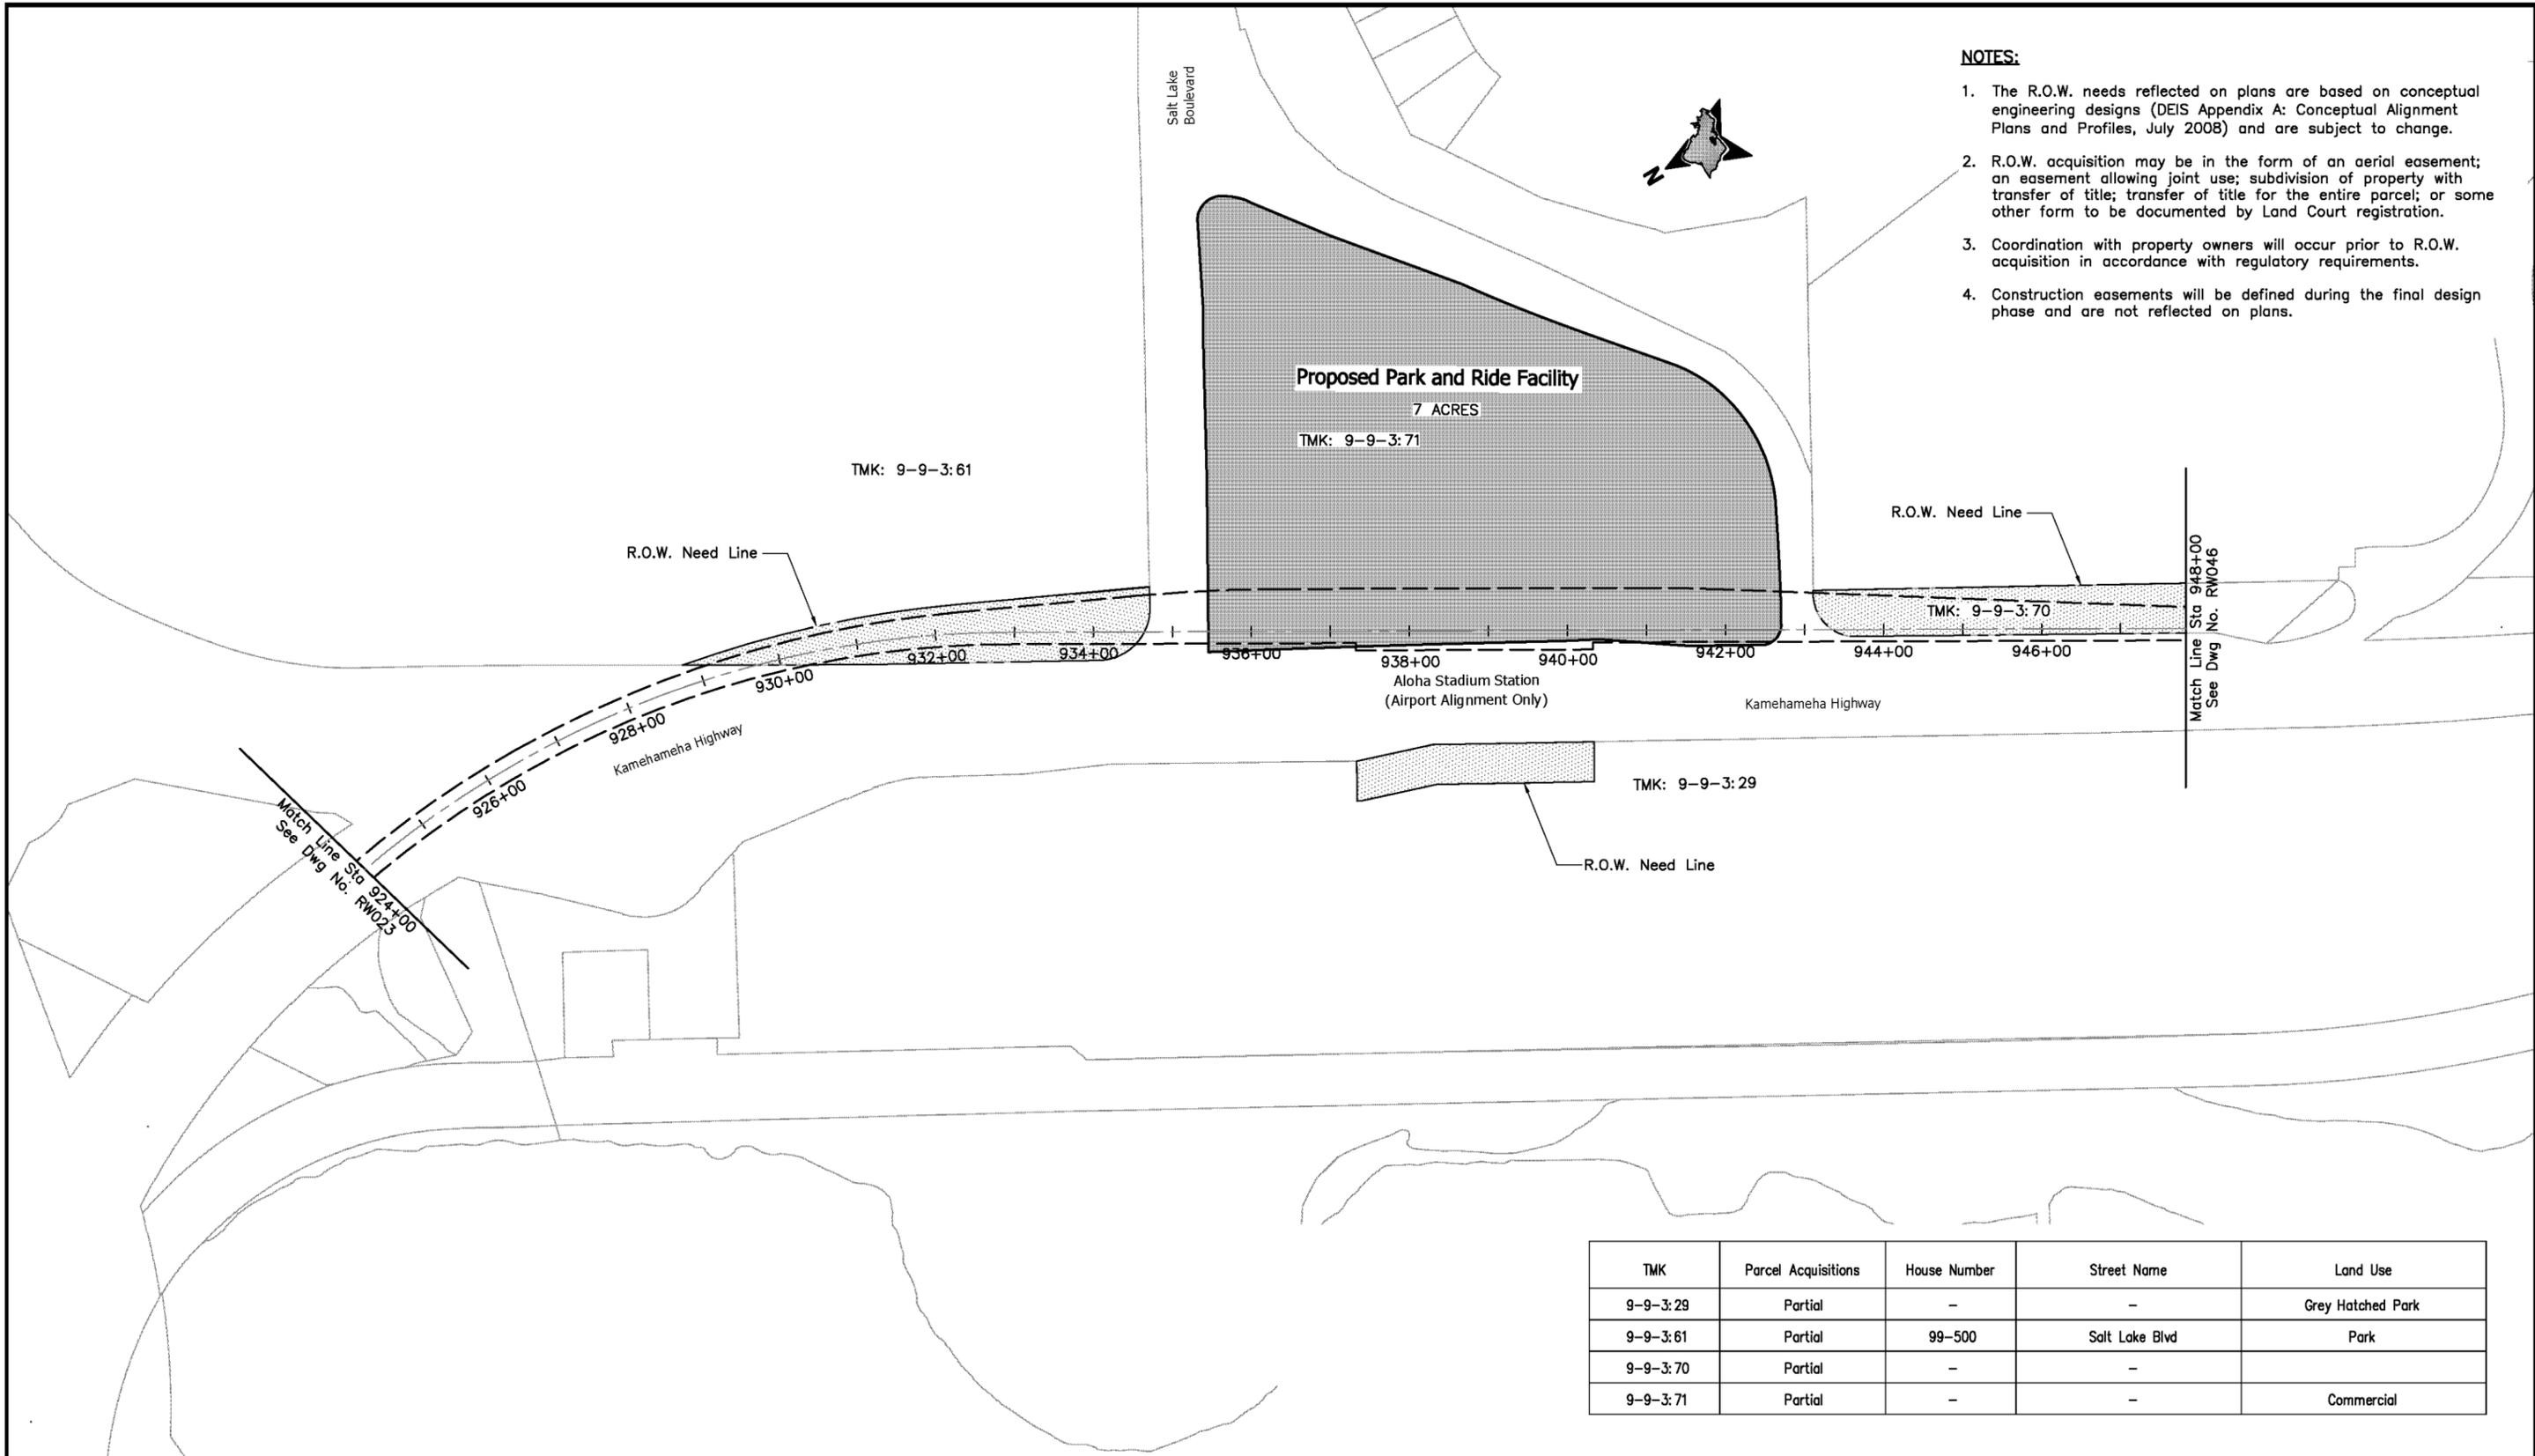


- NOTES:**
1. The R.O.W. needs reflected on plans are based on conceptual engineering designs (DEIS Appendix A: Conceptual Alignment Plans and Profiles, July 2008) and are subject to change.
 2. R.O.W. acquisition may be in the form of an aerial easement; an easement allowing joint use; subdivision of property with transfer of title; transfer of title for the entire parcel; or some other form to be documented by Land Court registration.
 3. Coordination with property owners will occur prior to R.O.W. acquisition in accordance with regulatory requirements.
 4. Construction easements will be defined during the final design phase and are not reflected on plans.

TMK	Parcel Acquisitions	House Number	Street Name	Land Use
9-9-3:29	Partial	-	-	Grey Hatched Park
9-9-3:61	Partial	99-500	Salt Lake Blvd	Park
9-9-3:70	Partial	-	-	
9-9-3:71	Partial	-	-	Commercial

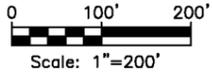 <p>CITY & COUNTY OF HONOLULU DEPARTMENT OF TRANSPORTATION SERVICES RAPID TRANSIT DIVISION</p>	<p>HONOLULU HIGH-CAPACITY TRANSIT CORRIDOR PROJECT</p>	<p>Scale:</p> 	<p>CONCEPTUAL RIGHT-OF-WAY PLANS RIGHT-OF-WAY PLAN & PROPERTY TABULATION STA 924+00 TO STA 948+00 SHEET 48 OF 59</p>	Page No.	54 of 65
				Drawing No:	RW045

NOTES:

1. The R.O.W. needs reflected on plans are based on conceptual engineering designs (DEIS Appendix A: Conceptual Alignment Plans and Profiles, July 2008) and are subject to change.
2. R.O.W. acquisition may be in the form of an aerial easement; an easement allowing joint use; subdivision of property with transfer of title; transfer of title for the entire parcel; or some other form to be documented by Land Court registration.
3. Coordination with property owners will occur prior to R.O.W. acquisition in accordance with regulatory requirements.
4. Construction easements will be defined during the final design phase and are not reflected on plans.

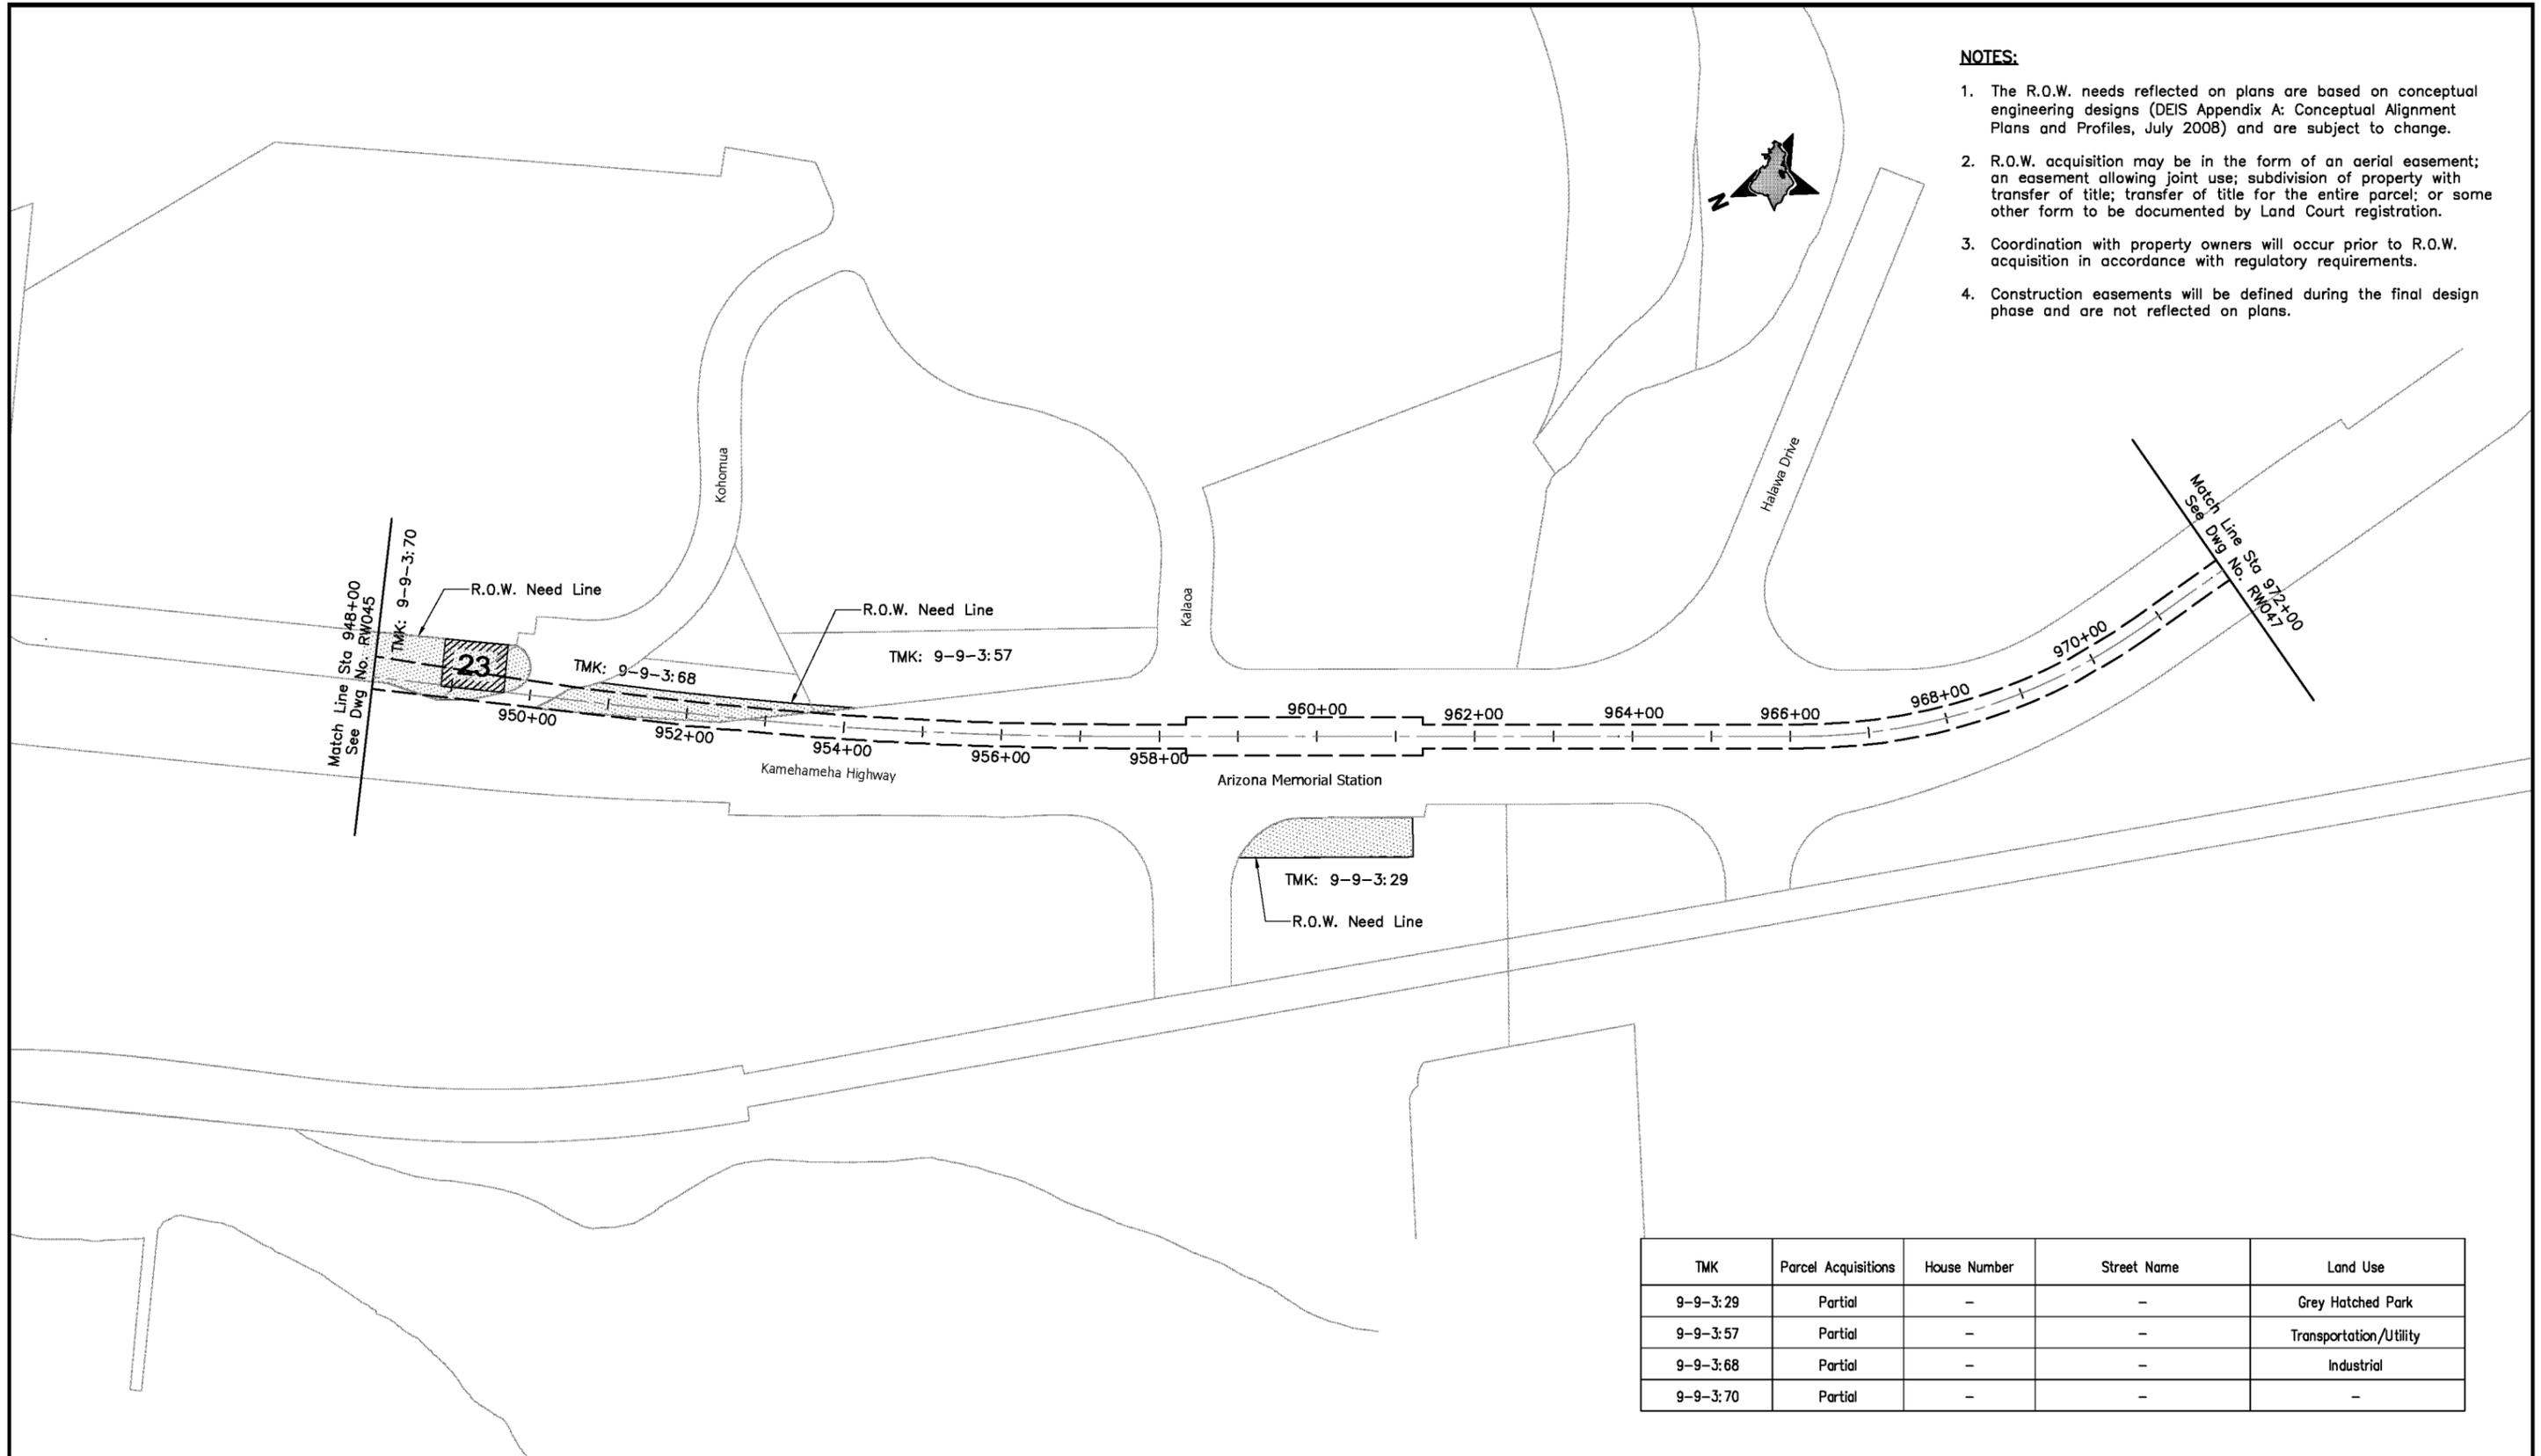

TMK	Parcel Acquisitions	House Number	Street Name	Land Use
9-9-3:29	Partial	-	-	Grey Hatched Park
9-9-3:57	Partial	-	-	Transportation/Utility
9-9-3:68	Partial	-	-	Industrial
9-9-3:70	Partial	-	-	-

Scale:



CONCEPTUAL RIGHT-OF-WAY PLANS

**RIGHT-OF-WAY PLAN & PROPERTY TABULATION
STA 948+00 TO STA 972+00**

SHEET 49 OF 59

Page No. 55 of 65

Drawing No:

RW046

Date:

11/07/08




CITY & COUNTY OF HONOLULU
DEPARTMENT OF TRANSPORTATION SERVICES
RAPID TRANSIT DIVISION

HONOLULU HIGH-CAPACITY TRANSIT CORRIDOR PROJECT

NOTES:


1. The R.O.W. needs reflected on plans are based on conceptual engineering designs (DEIS Appendix A: Conceptual Alignment Plans and Profiles, July 2008) and are subject to change.
2. R.O.W. acquisition may be in the form of an aerial easement; an easement allowing joint use; subdivision of property with transfer of title; transfer of title for the entire parcel; or some other form to be documented by Land Court registration.
3. Coordination with property owners will occur prior to R.O.W. acquisition in accordance with regulatory requirements.
4. Construction easements will be defined during the final design phase and are not reflected on plans.

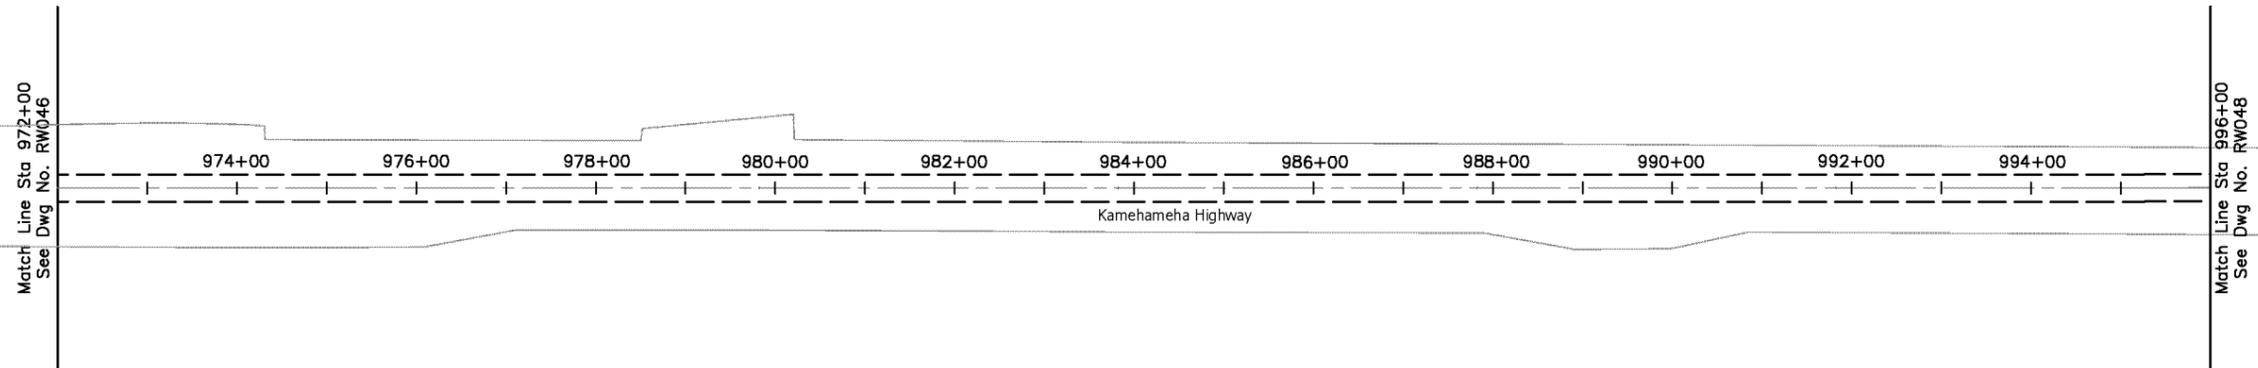

CITY & COUNTY OF HONOLULU
DEPARTMENT OF TRANSPORTATION SERVICES
RAPID TRANSIT DIVISION

HONOLULU HIGH-CAPACITY TRANSIT CORRIDOR PROJECT

Scale:

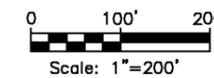

CONCEPTUAL RIGHT-OF-WAY PLANS
RIGHT-OF-WAY PLAN & PROPERTY TABULATION
STA 972+00 TO STA 996+00

SHEET 50 OF 59


Page No. 56 of 65

Drawing No:
RW047

Date:
11/07/08

NOTES:

1. The R.O.W. needs reflected on plans are based on conceptual engineering designs (DEIS Appendix A: Conceptual Alignment Plans and Profiles, July 2008) and are subject to change.
2. R.O.W. acquisition may be in the form of an aerial easement; an easement allowing joint use; subdivision of property with transfer of title; transfer of title for the entire parcel; or some other form to be documented by Land Court registration.
3. Coordination with property owners will occur prior to R.O.W. acquisition in accordance with regulatory requirements.
4. Construction easements will be defined during the final design phase and are not reflected on plans.

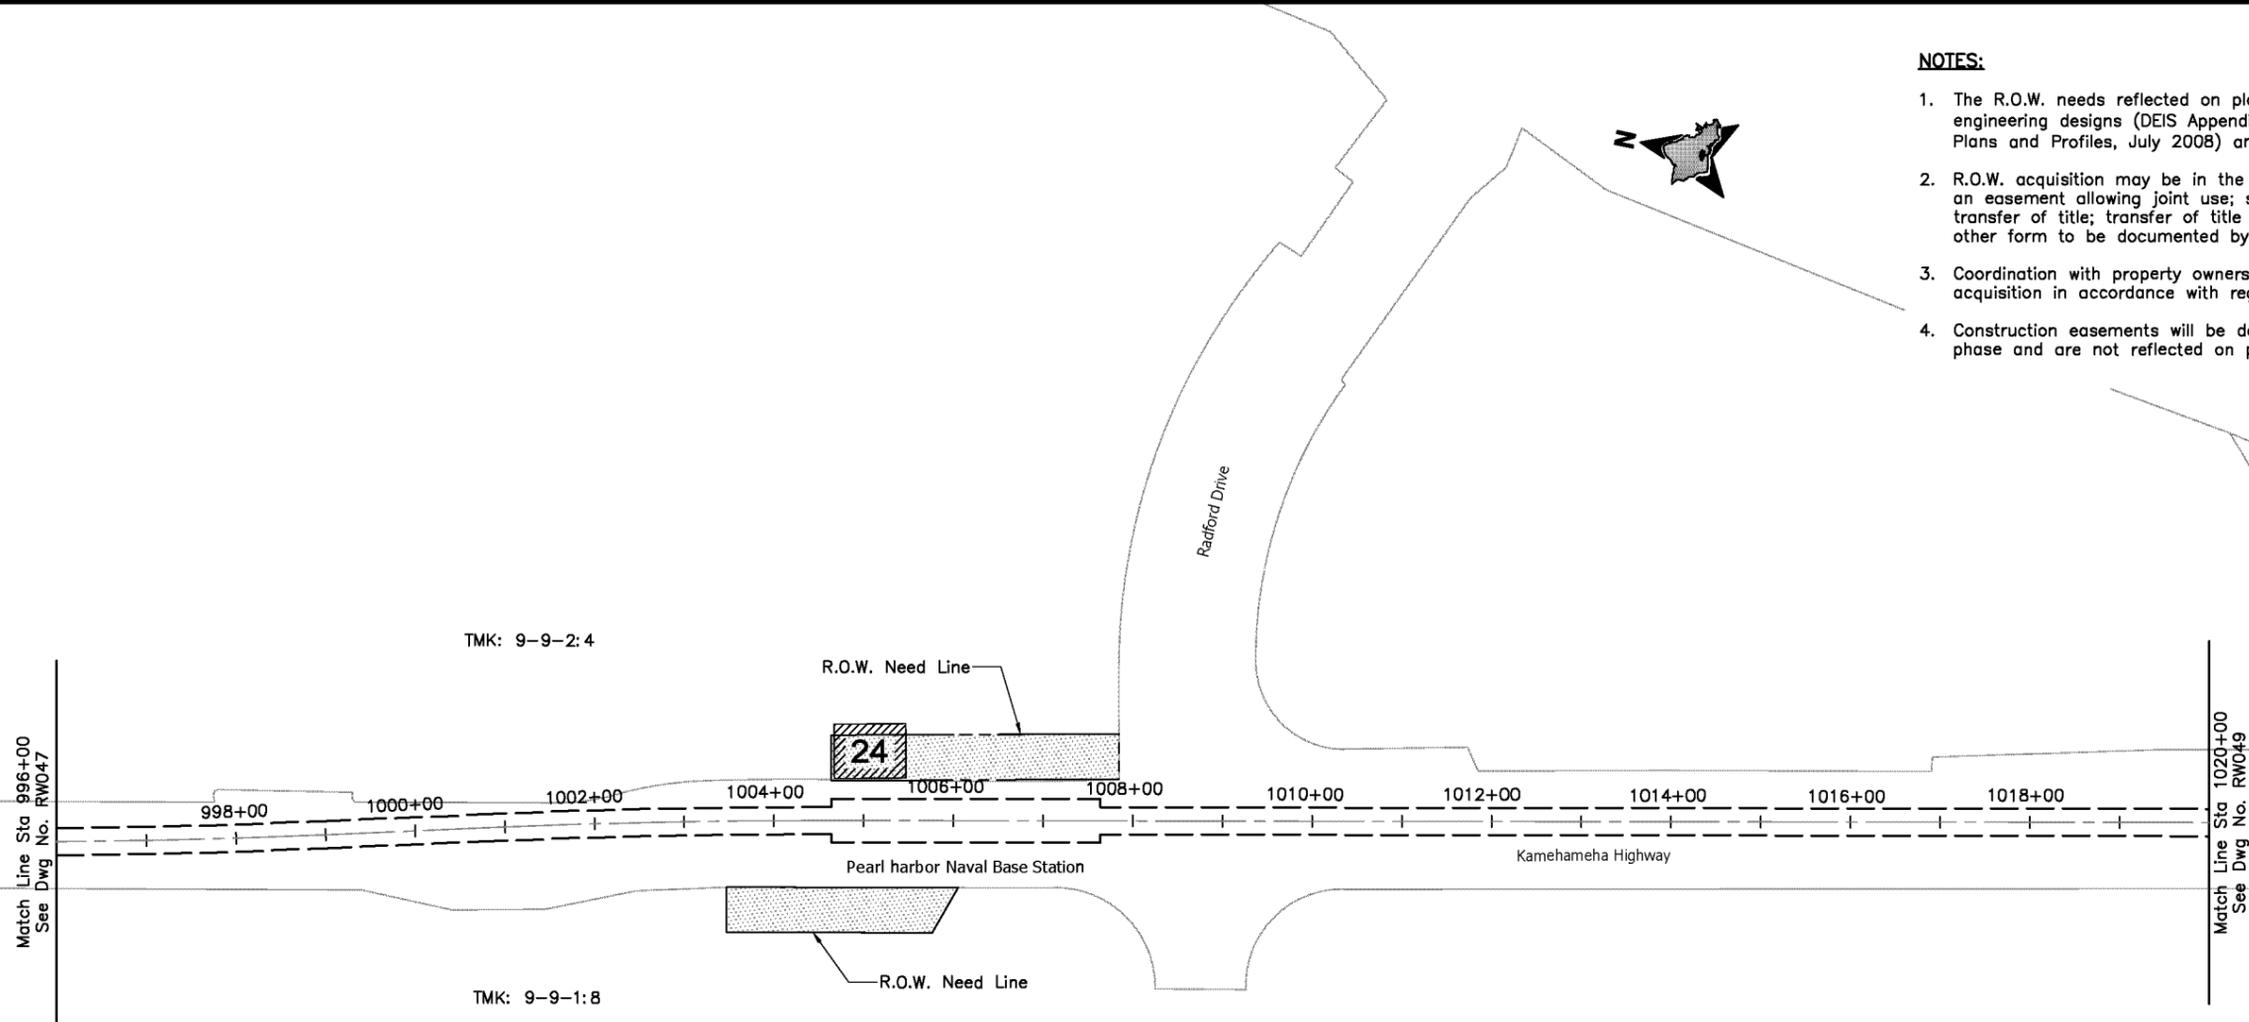


TMK	Parcel Acquisitions	House Number	Street Name	Land Use
9-9-1:8	Partial	-	-	Military Operations
9-9-2:4	Partial	4361	Salt Lake Blvd	Military Residential



CITY & COUNTY OF HONOLULU
DEPARTMENT OF TRANSPORTATION SERVICES
RAPID TRANSIT DIVISION

HONOLULU HIGH-CAPACITY TRANSIT CORRIDOR PROJECT

Scale:

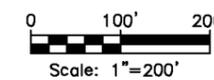

CONCEPTUAL RIGHT-OF-WAY PLANS
RIGHT-OF-WAY PLAN & PROPERTY TABULATION
STA 996+00 TO STA 1020+00

SHEET 51 OF 59


Page No. 57 of 65

Drawing No:
RW048

Date:
11/07/08

NOTES:


1. The R.O.W. needs reflected on plans are based on conceptual engineering designs (DEIS Appendix A: Conceptual Alignment Plans and Profiles, July 2008) and are subject to change.
2. R.O.W. acquisition may be in the form of an aerial easement; an easement allowing joint use; subdivision of property with transfer of title; transfer of title for the entire parcel; or some other form to be documented by Land Court registration.
3. Coordination with property owners will occur prior to R.O.W. acquisition in accordance with regulatory requirements.
4. Construction easements will be defined during the final design phase and are not reflected on plans.

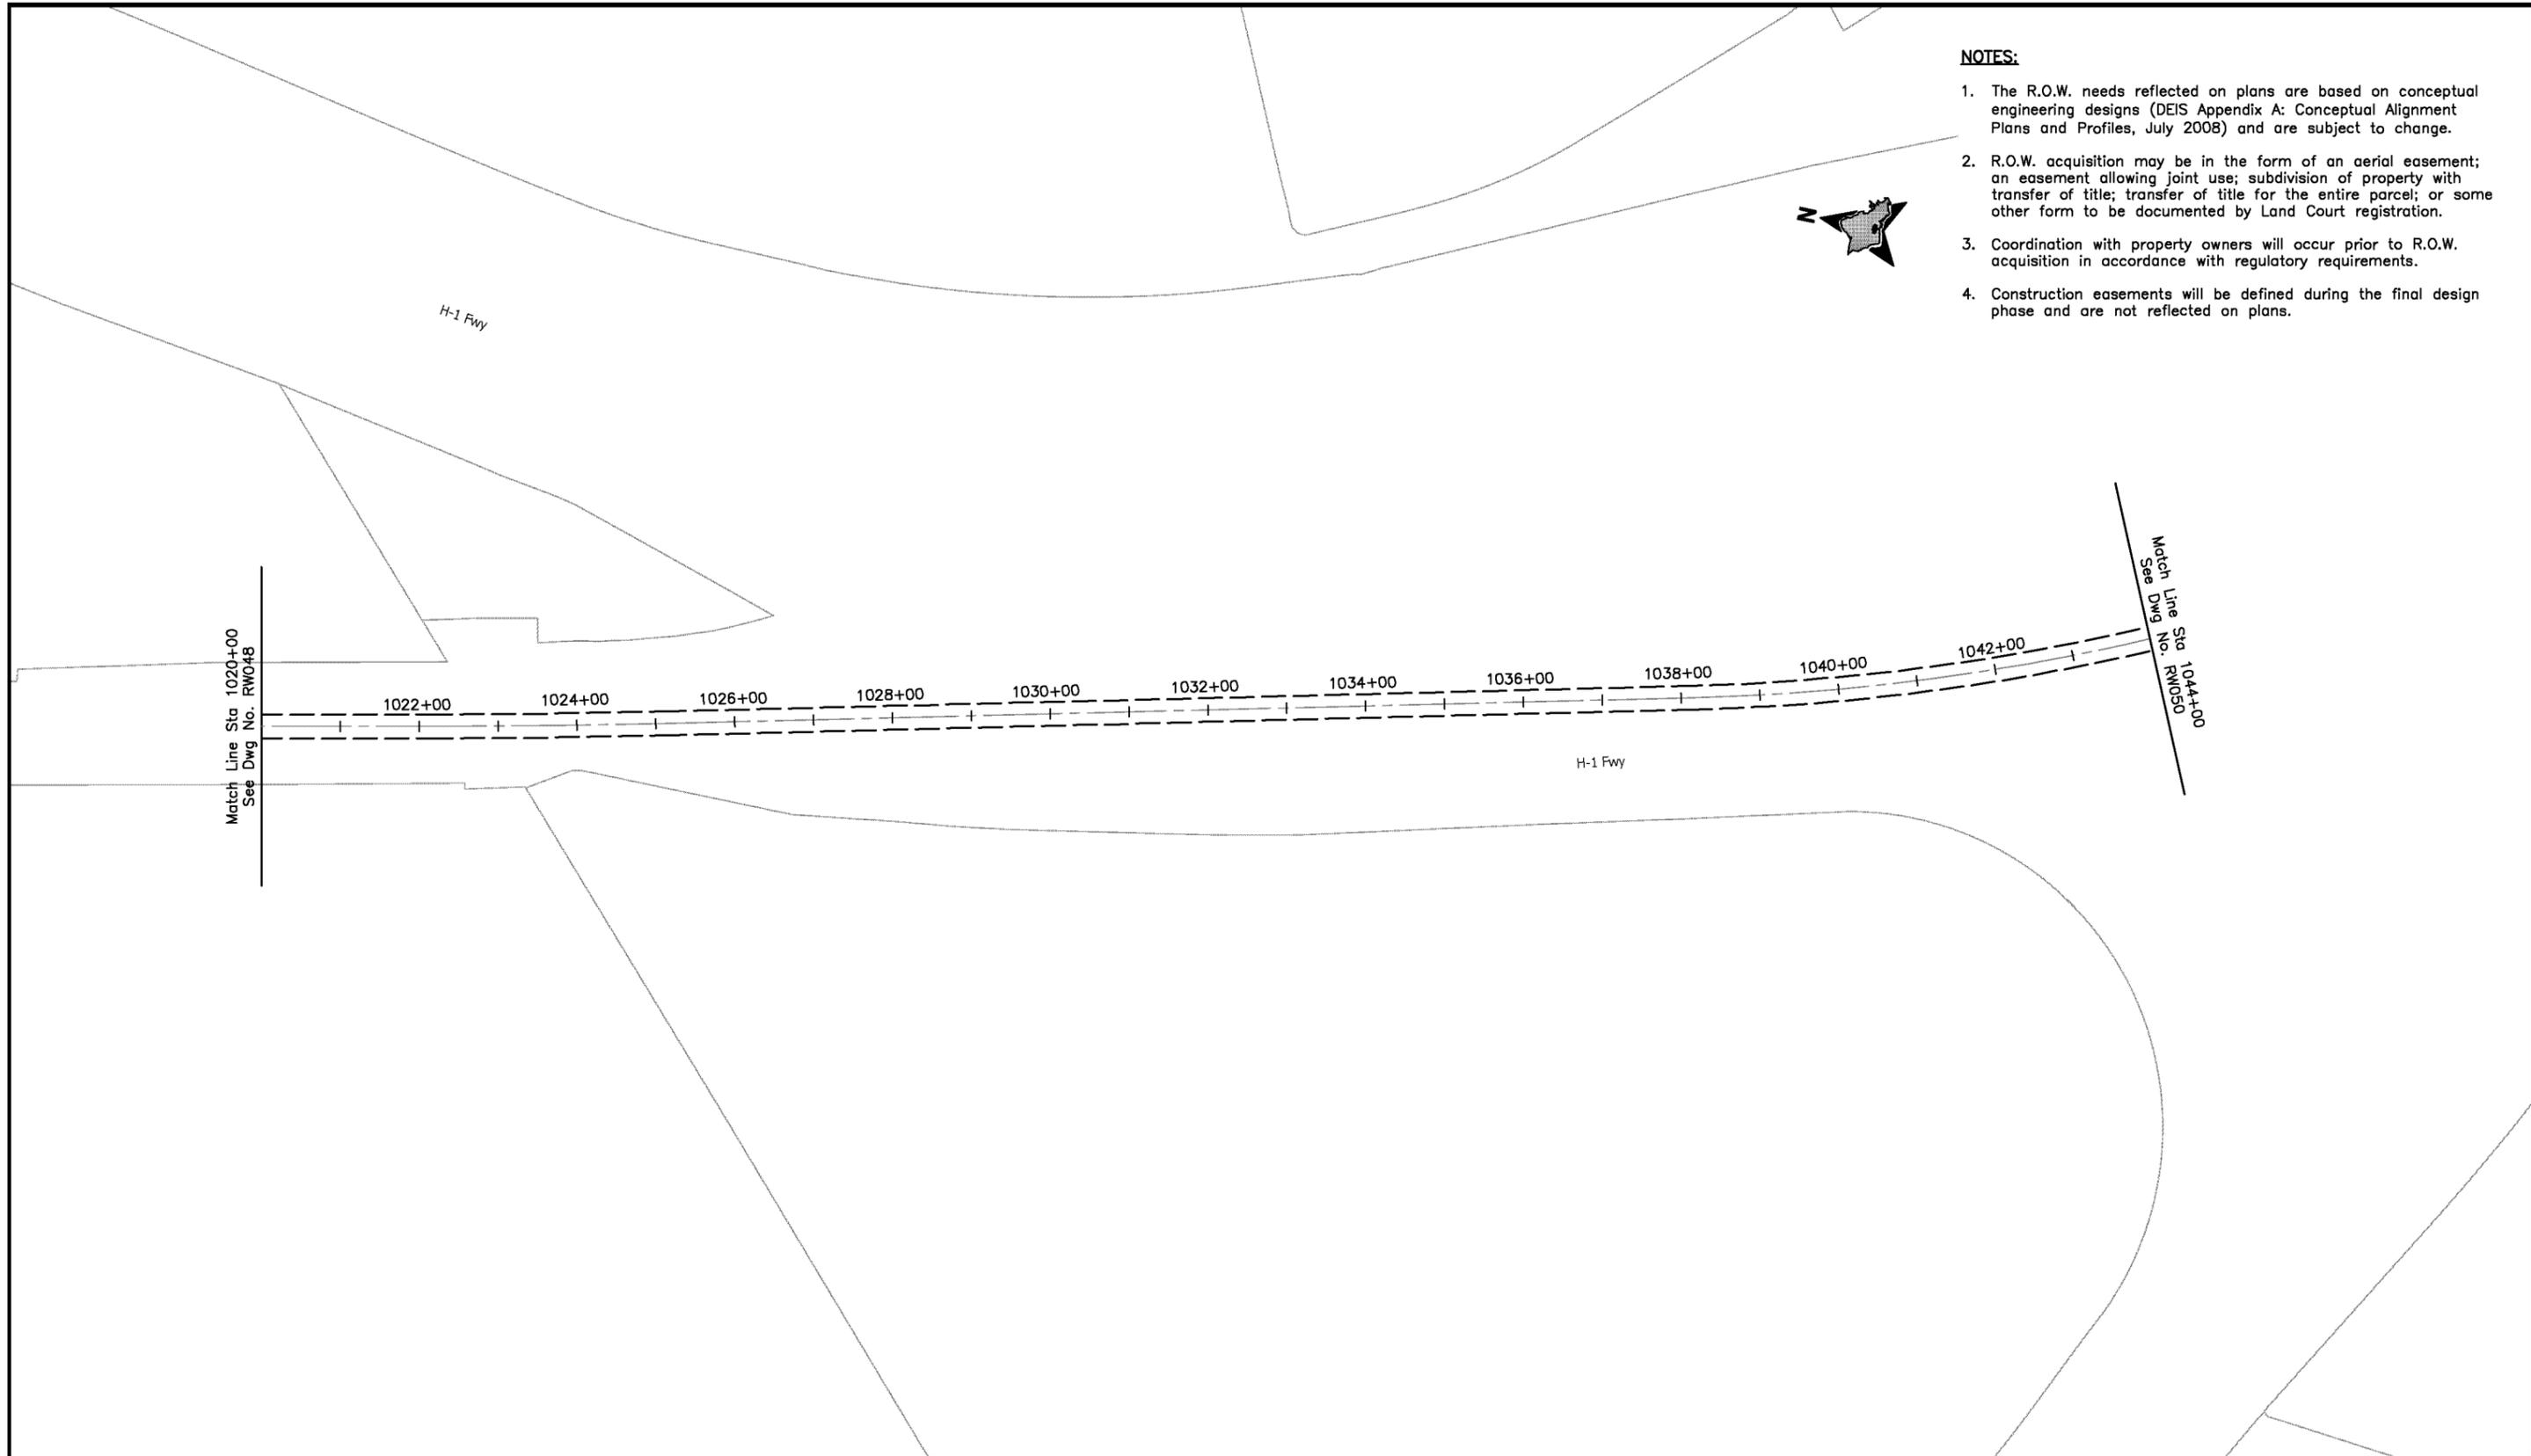

CITY & COUNTY OF HONOLULU
DEPARTMENT OF TRANSPORTATION SERVICES
RAPID TRANSIT DIVISION

HONOLULU HIGH-CAPACITY TRANSIT CORRIDOR PROJECT

Scale:

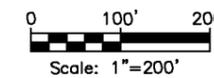

CONCEPTUAL RIGHT-OF-WAY PLANS

**RIGHT-OF-WAY PLAN & PROPERTY TABULATION
STA 1020+00 TO STA 1044+00**

SHEET 52 OF 59


Page No. 58 of 65

Drawing No:
RW049

Date: 11/07/08

NOTES:

1. The R.O.W. needs reflected on plans are based on conceptual engineering designs (DEIS Appendix A: Conceptual Alignment Plans and Profiles, July 2008) and are subject to change.
2. R.O.W. acquisition may be in the form of an aerial easement; an easement allowing joint use; subdivision of property with transfer of title; transfer of title for the entire parcel; or some other form to be documented by Land Court registration.
3. Coordination with property owners will occur prior to R.O.W. acquisition in accordance with regulatory requirements.
4. Construction easements will be defined during the final design phase and are not reflected on plans.

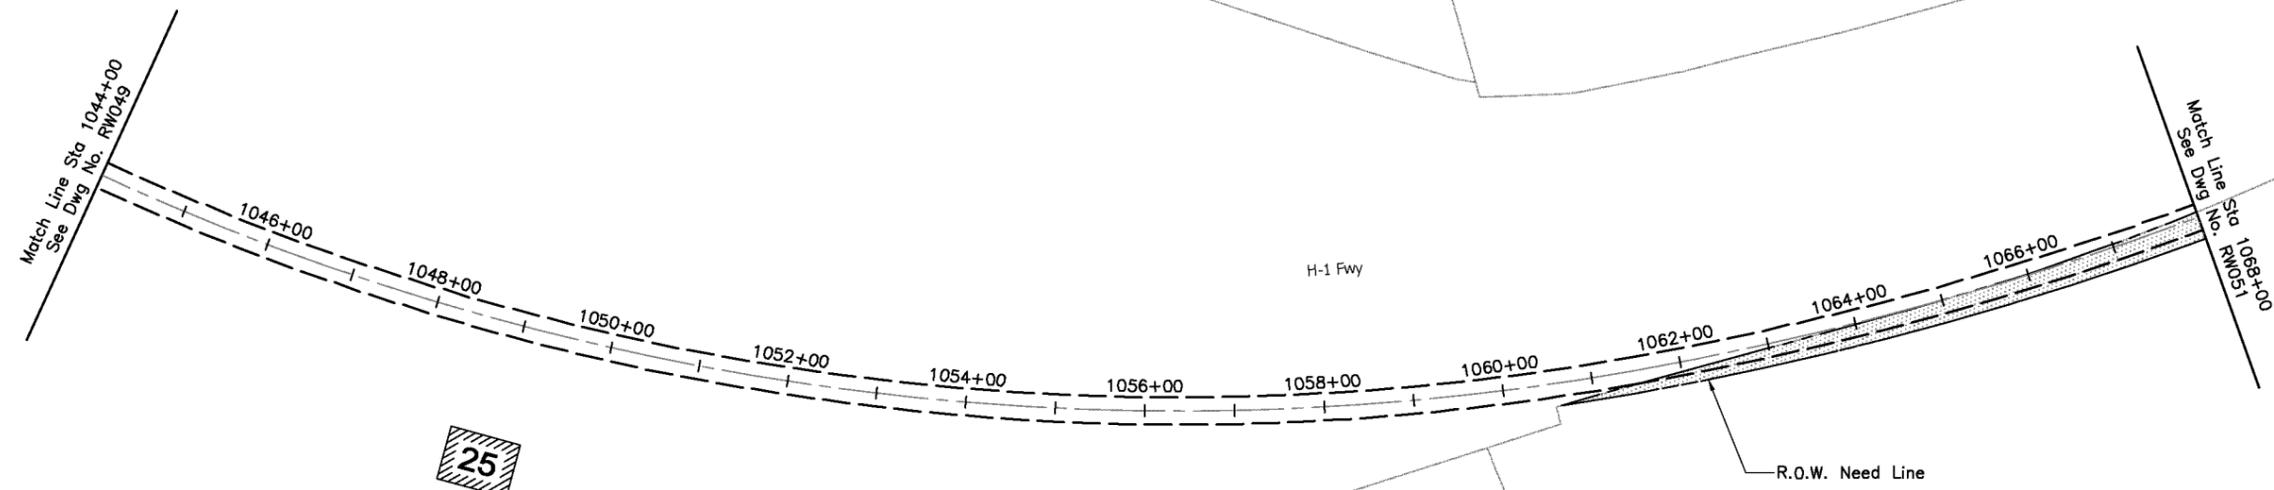


TMK	Parcel Acquisitions	House Number	Street Name	Land Use
1-1-2:4	Partial	351	Elliott St Hnl	Military Residential



CITY & COUNTY OF HONOLULU
DEPARTMENT OF TRANSPORTATION SERVICES
RAPID TRANSIT DIVISION

HONOLULU HIGH-CAPACITY TRANSIT CORRIDOR PROJECT

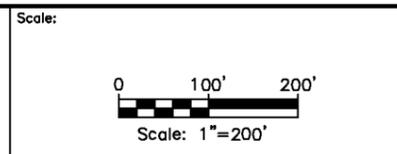


CONCEPTUAL RIGHT-OF-WAY PLANS
RIGHT-OF-WAY PLAN & PROPERTY TABULATION
STA 1044+00 TO STA 1068+00
SHEET 53 OF 59

Page No. 59 of 65
Drawing No: **RW050**
Date: 11/07/08

NOTES:

1. The R.O.W. needs reflected on plans are based on conceptual engineering designs (DEIS Appendix A: Conceptual Alignment Plans and Profiles, July 2008) and are subject to change.
2. R.O.W. acquisition may be in the form of an aerial easement; an easement allowing joint use; subdivision of property with transfer of title; transfer of title for the entire parcel; or some other form to be documented by Land Court registration.
3. Coordination with property owners will occur prior to R.O.W. acquisition in accordance with regulatory requirements.
4. Construction easements will be defined during the final design phase and are not reflected on plans.

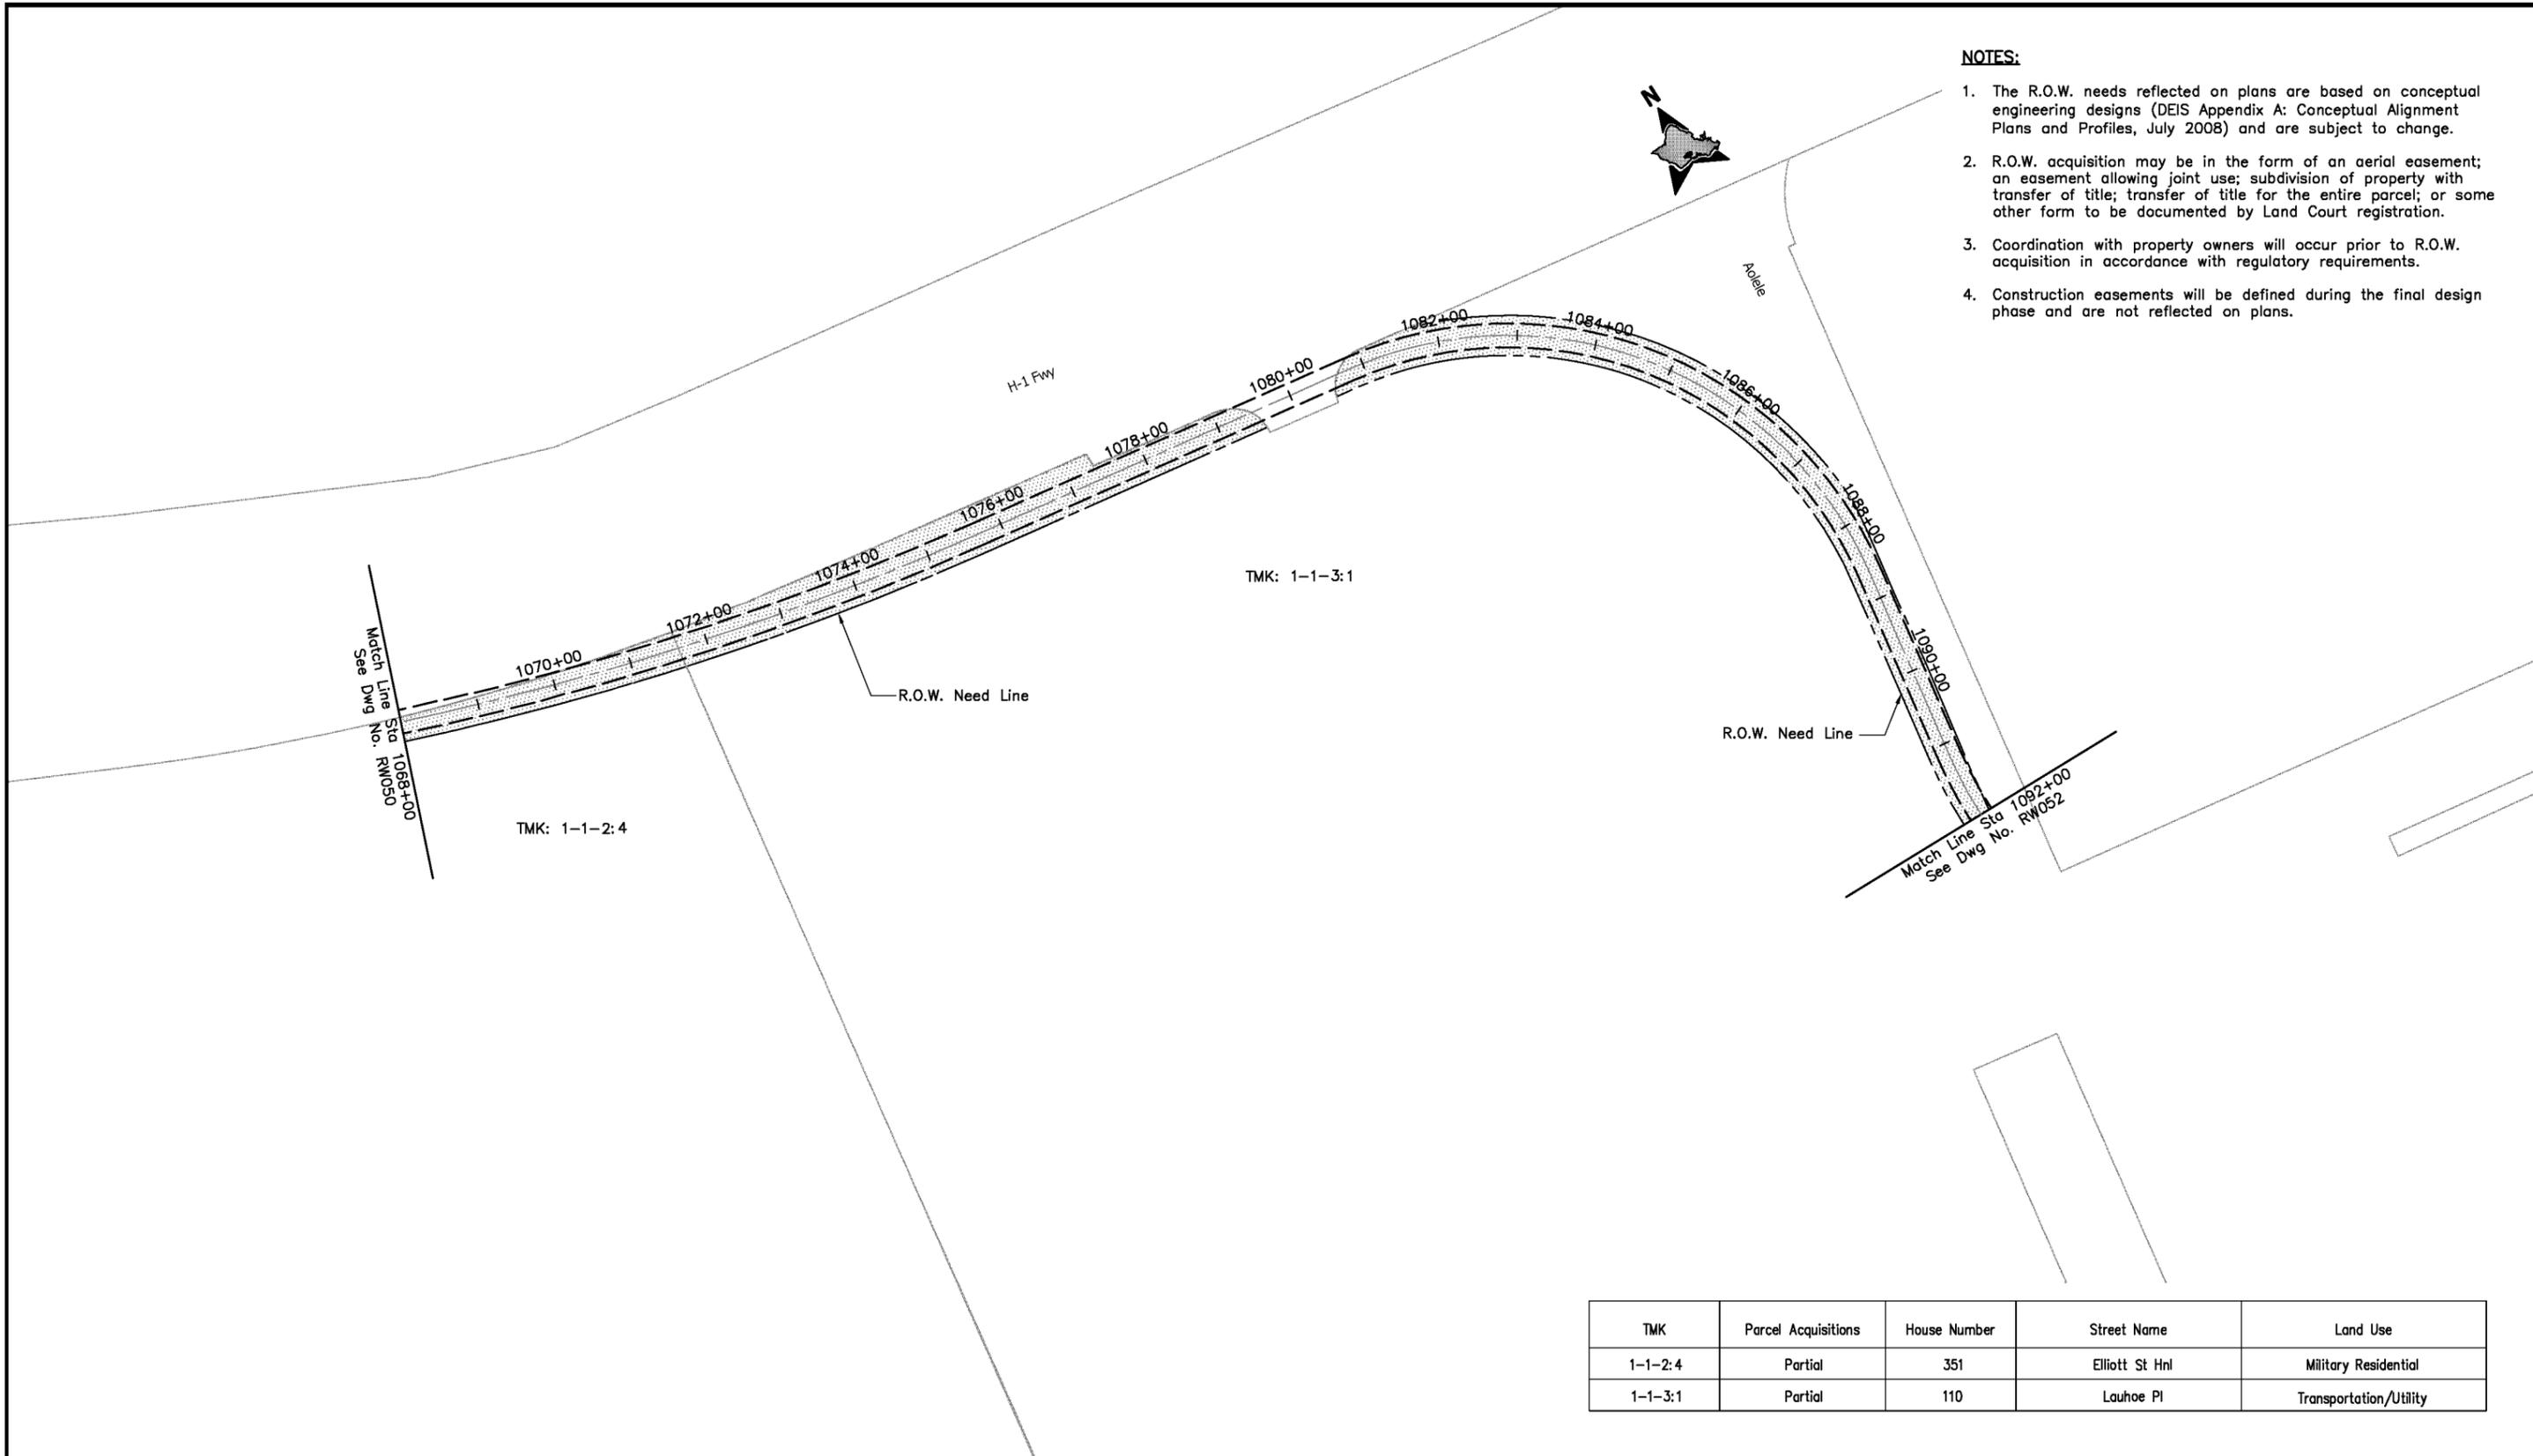

TMK	Parcel Acquisitions	House Number	Street Name	Land Use
1-1-2:4	Partial	351	Elliott St Hnl	Military Residential
1-1-3:1	Partial	110	Lauhoe Pl	Transportation/Utility



CITY & COUNTY OF HONOLULU
DEPARTMENT OF TRANSPORTATION SERVICES
RAPID TRANSIT DIVISION

HONOLULU HIGH-CAPACITY TRANSIT CORRIDOR PROJECT

Scale:



CONCEPTUAL RIGHT-OF-WAY PLANS
RIGHT-OF-WAY PLAN & PROPERTY TABULATION
STA 1068+00 TO STA 1092+00

SHEET 54 OF 59

Page No. 60 of 65

Drawing No:


RW051

Date: 11/07/08

NOTES:


1. The R.O.W. needs reflected on plans are based on conceptual engineering designs (DEIS Appendix A: Conceptual Alignment Plans and Profiles, July 2008) and are subject to change.
2. R.O.W. acquisition may be in the form of an aerial easement; an easement allowing joint use; subdivision of property with transfer of title; transfer of title for the entire parcel; or some other form to be documented by Land Court registration.
3. Coordination with property owners will occur prior to R.O.W. acquisition in accordance with regulatory requirements.
4. Construction easements will be defined during the final design phase and are not reflected on plans.

Roger's Blvd (under)

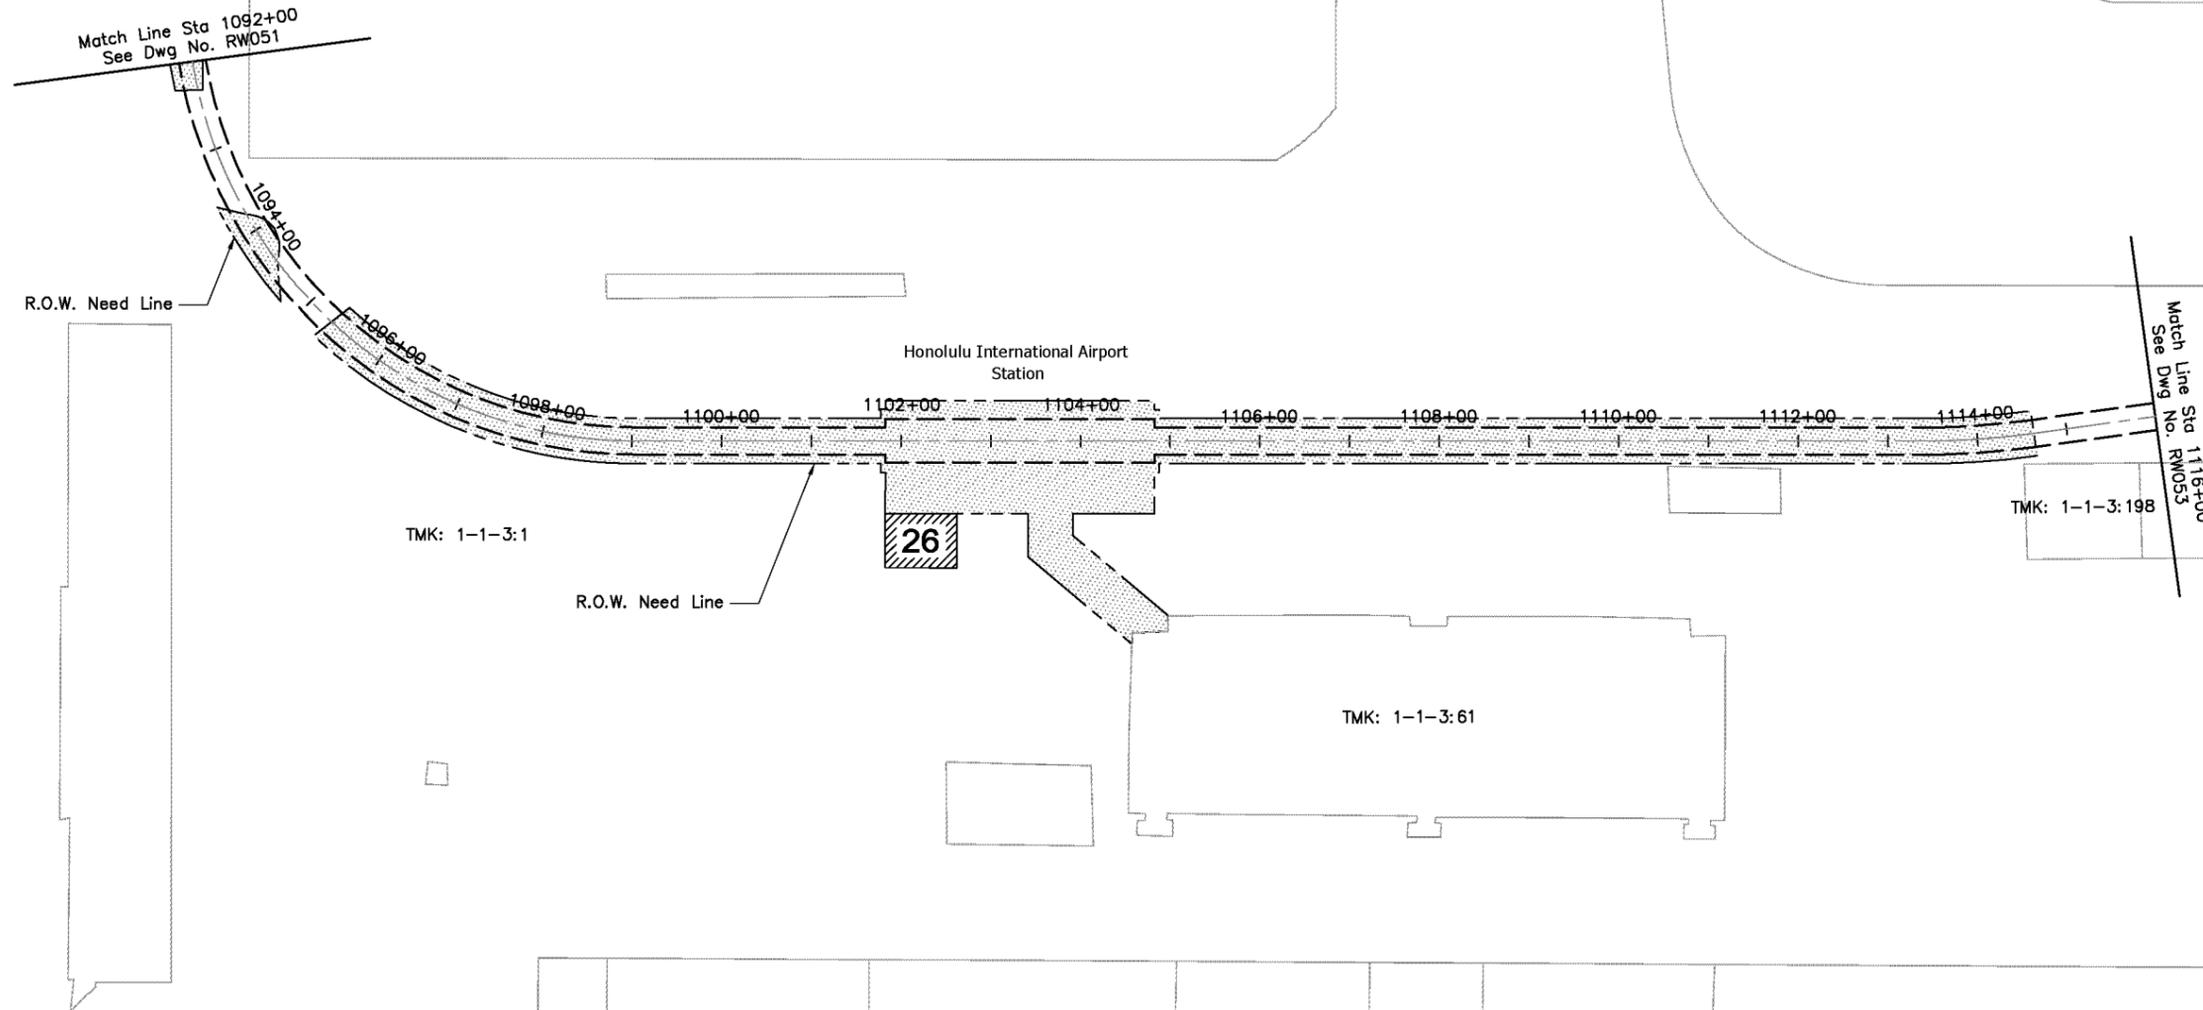

TMK	Parcel Acquisitions	House Number	Street Name	Land Use
1-1-3:1	Partial	110	Lauhoe Pl	Transportation/Utility
1-1-3:61	Partial	-	-	Transportation/Utility
1-1-3:198	Partial	-	-	Commercial

Scale:

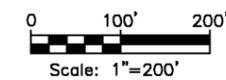

CONCEPTUAL RIGHT-OF-WAY PLANS

**RIGHT-OF-WAY PLAN & PROPERTY TABULATION
STA 1092+00 TO STA 1116+00**

SHEET 55 OF 59

Page No. 61 of 65

Drawing No:
RW052

Date:
11/07/08



CITY & COUNTY OF HONOLULU
DEPARTMENT OF TRANSPORTATION SERVICES
RAPID TRANSIT DIVISION


HONOLULU HIGH-CAPACITY TRANSIT CORRIDOR PROJECT

NOTES:

1. The R.O.W. needs reflected on plans are based on conceptual engineering designs (DEIS Appendix A: Conceptual Alignment Plans and Profiles, July 2008) and are subject to change.
2. R.O.W. acquisition may be in the form of an aerial easement; an easement allowing joint use; subdivision of property with transfer of title; transfer of title for the entire parcel; or some other form to be documented by Land Court registration.
3. Coordination with property owners will occur prior to R.O.W. acquisition in accordance with regulatory requirements.
4. Construction easements will be defined during the final design phase and are not reflected on plans.



Match Line Sta 1116+00
See Dwg No. RW052

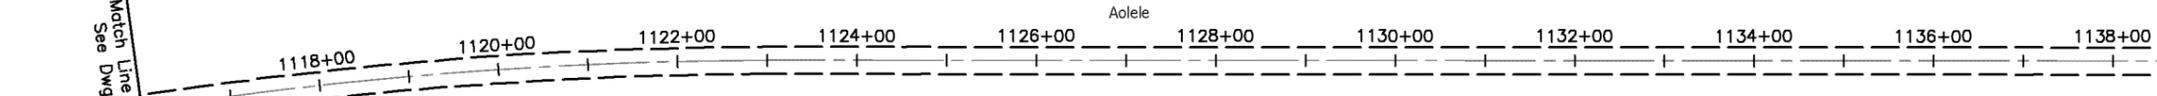

Match Line Sta 1140+00
See Dwg No. RW054

Paiea (under)

Aolele


Aolewa Pl



CITY & COUNTY OF HONOLULU
DEPARTMENT OF TRANSPORTATION SERVICES
RAPID TRANSIT DIVISION

HONOLULU HIGH-CAPACITY TRANSIT CORRIDOR PROJECT

Scale:

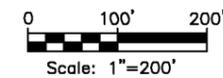

CONCEPTUAL RIGHT-OF-WAY PLANS

RIGHT-OF-WAY PLAN & PROPERTY TABULATION
STA 1116+00 TO STA 1140+00

SHEET 56 OF 59

Page No. 62 of 65

Drawing No:
RW053

Date:
11/07/08

NOTES:

1. The R.O.W. needs reflected on plans are based on conceptual engineering designs (DEIS Appendix A: Conceptual Alignment Plans and Profiles, July 2008) and are subject to change.
2. R.O.W. acquisition may be in the form of an aerial easement; an easement allowing joint use; subdivision of property with transfer of title; transfer of title for the entire parcel; or some other form to be documented by Land Court registration.
3. Coordination with property owners will occur prior to R.O.W. acquisition in accordance with regulatory requirements.
4. Construction easements will be defined during the final design phase and are not reflected on plans.




TMK: 1-1-3:1

TMK	Parcel Acquisitions	House Number	Street Name	Land Use
1-1-3:1	Partial	110	Lauhoe Pl	Transportation / Utility



CITY & COUNTY OF HONOLULU
DEPARTMENT OF TRANSPORTATION SERVICES
RAPID TRANSIT DIVISION

HONOLULU HIGH-CAPACITY TRANSIT CORRIDOR PROJECT

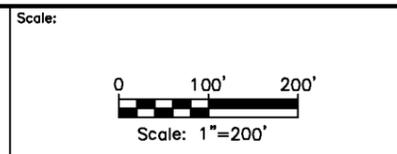


CONCEPTUAL RIGHT-OF-WAY PLANS
RIGHT-OF-WAY PLAN & PROPERTY TABULATION
STA 1140+00 TO STA 1164+00

SHEET 57 OF 59

Page No.	63 of 65
Drawing No.	RW054
Date:	11/07/08

NOTES:

1. The R.O.W. needs reflected on plans are based on conceptual engineering designs (DEIS Appendix A: Conceptual Alignment Plans and Profiles, July 2008) and are subject to change.
2. R.O.W. acquisition may be in the form of an aerial easement; an easement allowing joint use; subdivision of property with transfer of title; transfer of title for the entire parcel; or some other form to be documented by Land Court registration.
3. Coordination with property owners will occur prior to R.O.W. acquisition in accordance with regulatory requirements.
4. Construction easements will be defined during the final design phase and are not reflected on plans.

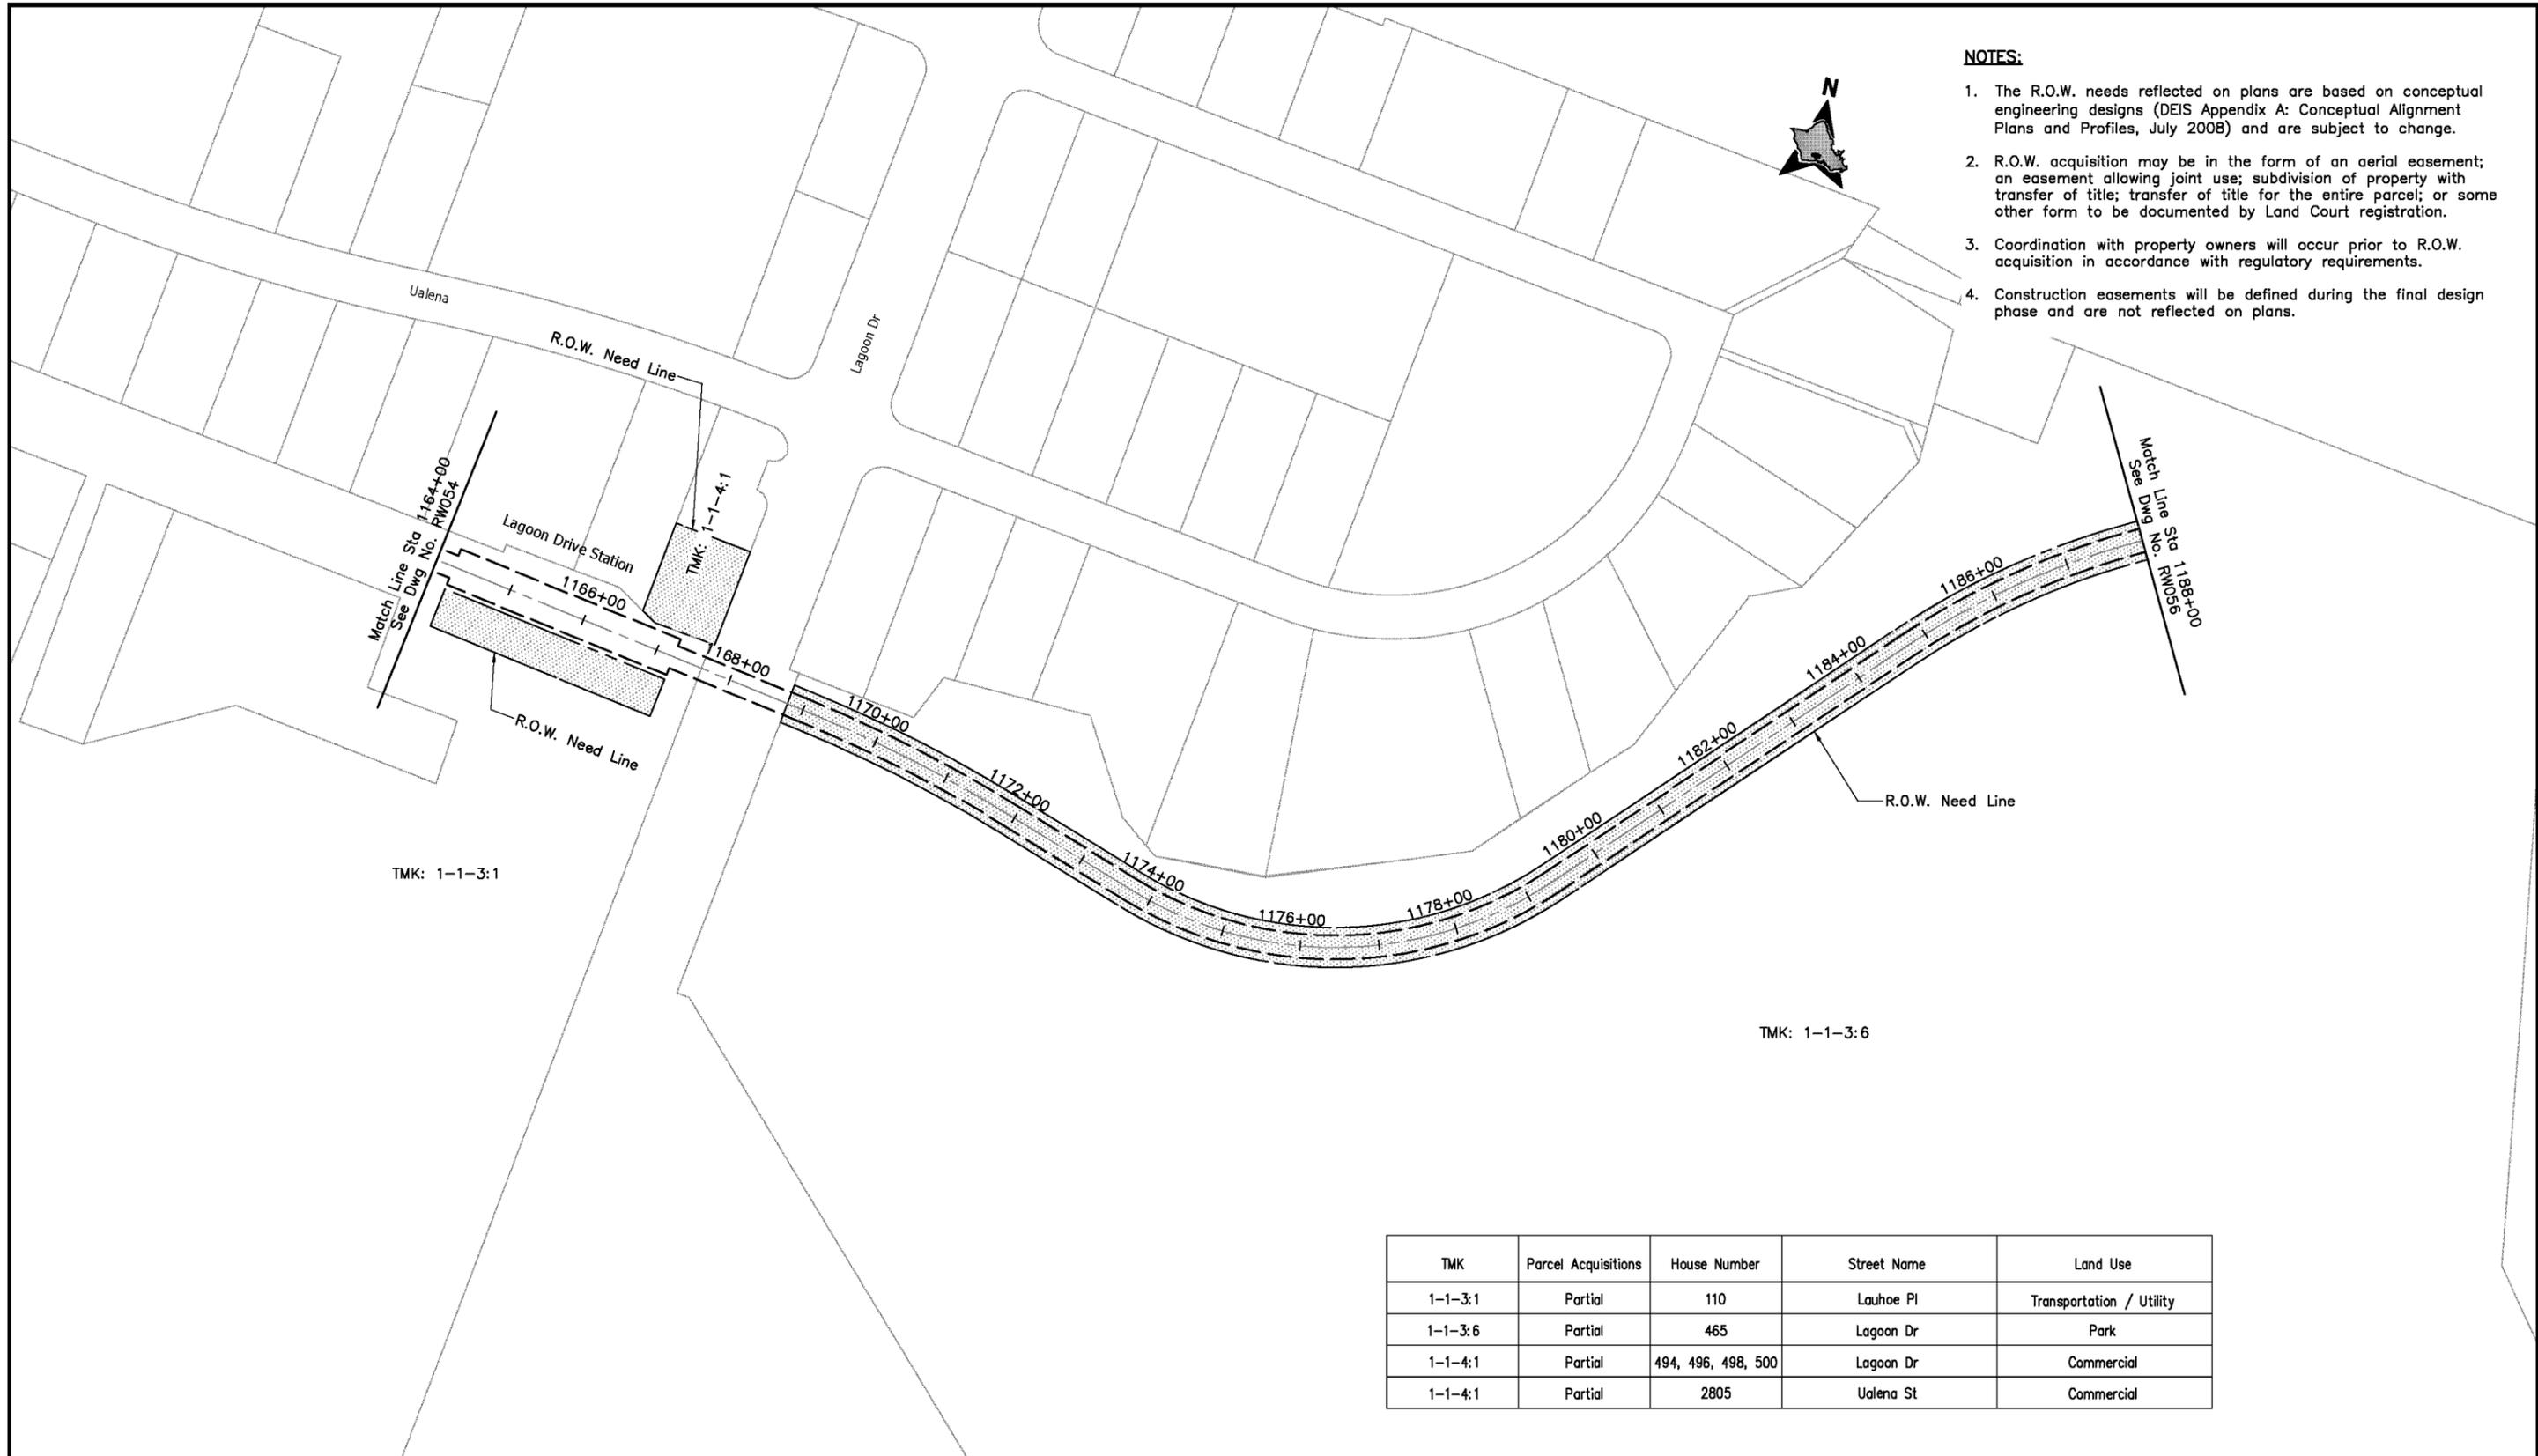


TMK	Parcel Acquisitions	House Number	Street Name	Land Use
1-1-3:1	Partial	110	Lauhoe Pl	Transportation / Utility
1-1-3:6	Partial	465	Lagoon Dr	Park
1-1-4:1	Partial	494, 496, 498, 500	Lagoon Dr	Commercial
1-1-4:1	Partial	2805	Ualena St	Commercial



CITY & COUNTY OF HONOLULU
DEPARTMENT OF TRANSPORTATION SERVICES
RAPID TRANSIT DIVISION

HONOLULU HIGH-CAPACITY TRANSIT CORRIDOR PROJECT

Scale:

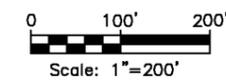

CONCEPTUAL RIGHT-OF-WAY PLANS
RIGHT-OF-WAY PLAN & PROPERTY TABULATION
STA 1164+00 TO STA 1188+00

SHEET 58 OF 59


Page No. 64 of 65

Drawing No:
RW055

Date:
11/07/08

NOTES:

1. The R.O.W. needs reflected on plans are based on conceptual engineering designs (DEIS Appendix A: Conceptual Alignment Plans and Profiles, July 2008) and are subject to change.
2. R.O.W. acquisition may be in the form of an aerial easement; an easement allowing joint use; subdivision of property with transfer of title; transfer of title for the entire parcel; or some other form to be documented by Land Court registration.
3. Coordination with property owners will occur prior to R.O.W. acquisition in accordance with regulatory requirements.
4. Construction easements will be defined during the final design phase and are not reflected on plans.

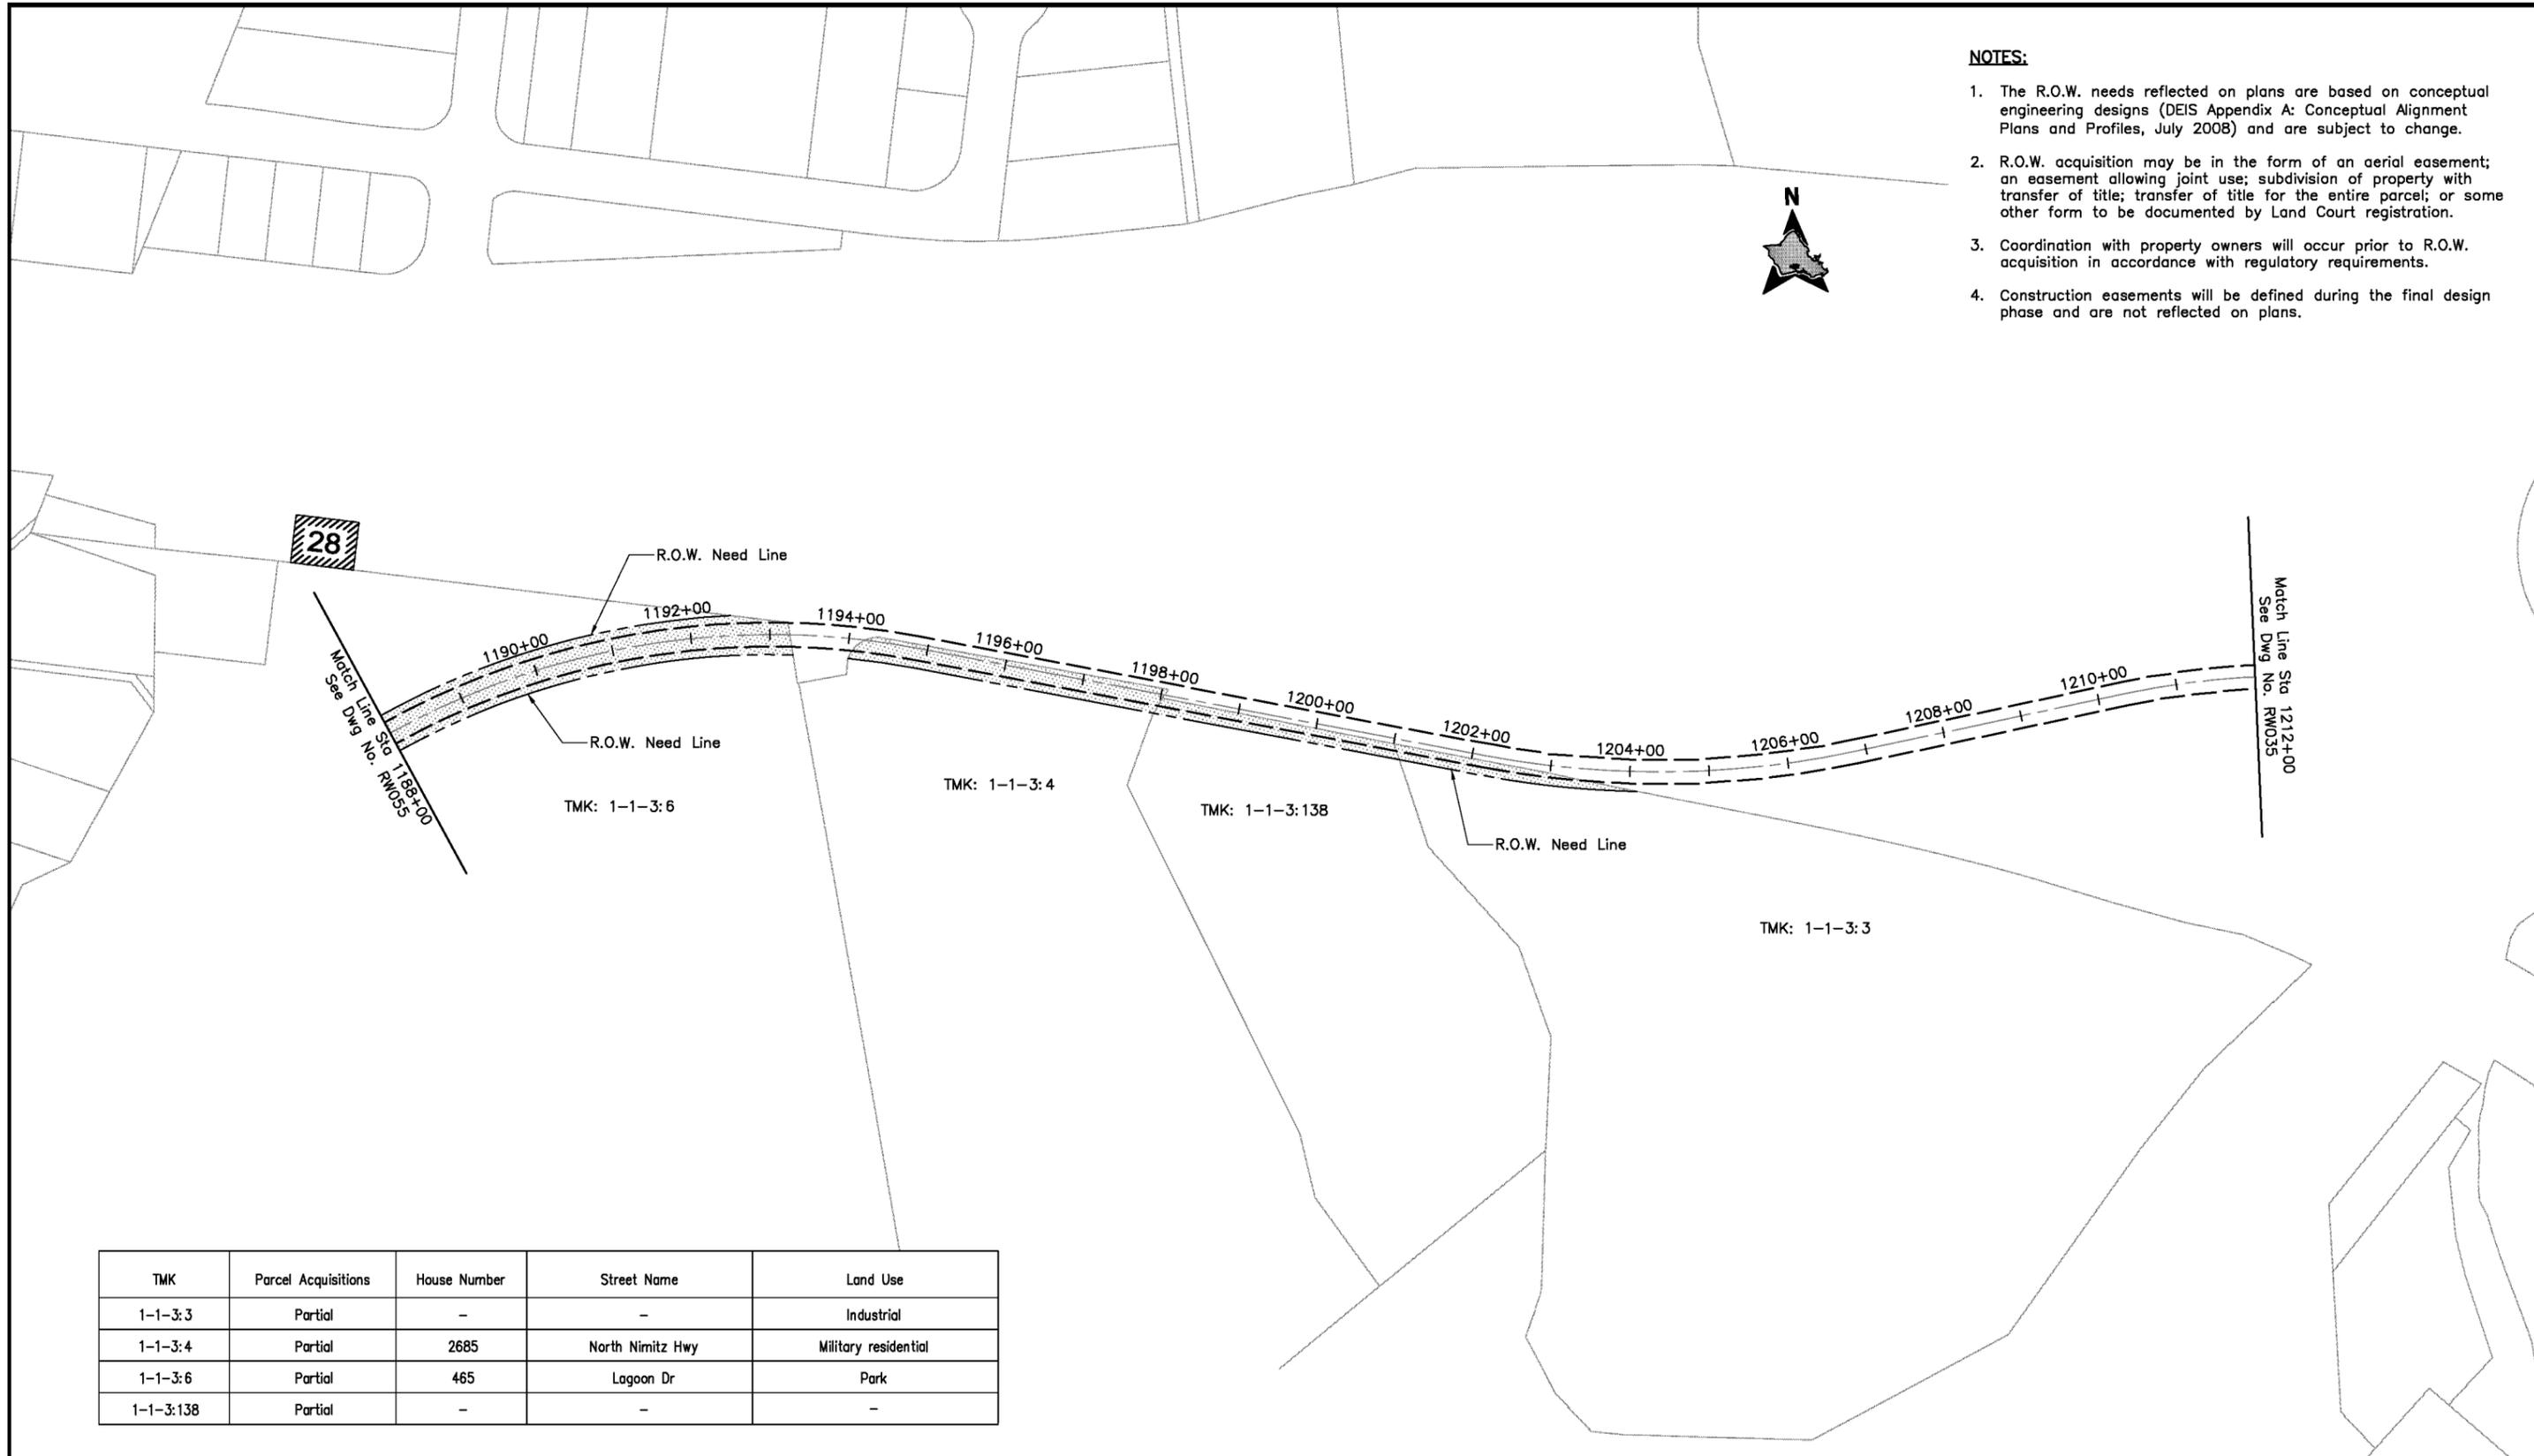


TMK	Parcel Acquisitions	House Number	Street Name	Land Use
1-1-3:3	Partial	-	-	Industrial
1-1-3:4	Partial	2685	North Nimitz Hwy	Military residential
1-1-3:6	Partial	465	Lagoon Dr	Park
1-1-3:138	Partial	-	-	-



CITY & COUNTY OF HONOLULU
DEPARTMENT OF TRANSPORTATION SERVICES
RAPID TRANSIT DIVISION

HONOLULU HIGH-CAPACITY TRANSIT CORRIDOR PROJECT

Scale:

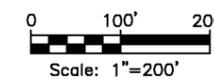

CONCEPTUAL RIGHT-OF-WAY PLANS

RIGHT-OF-WAY PLAN & PROPERTY TABULATION
STA 1188+00 TO STA 1212+00

SHEET 59 OF 59

Page No. 65 of 65

Drawing No:
RW056

Date:
11/07/08